

iHFG Standard Components

Room Layout Sheet

Room Name **2 Bed Room - Mental Health, 32m²**

RLS Room Code


2br-mh-32-i

RDS Room Code


2br-mh-32-i

AW	ARTWORK
BD/D	BED - DOMESTIC, SINGLE
BH/LM	BULKHEAD - LAMINATED
BLVI	BLIND - VENETIAN, INTEGRAL
BRCTVW	BRACKET - TELEVISION, WALL MOUNTED
CHR	CHAIR
CPT	CARPET
DK/BI	DESK - BUILT IN
L/NLV	LIGHT - NIGHT LIGHT, VANDAL PROOF
L/R-V	LIGHT - READING, VANDAL PROOF
LS/N	LIGHT SWITCH - NIGHT LIGHT
SK1	MDF SKIRTING
SK4	FLOOR VINYL COVED SKIRTING
SUFS	SHELVING UNIT - FIXED SHELVES
TB/B	TABLE - BEDSIDE
TV	TELEVISION
V2	VINYL FLOORING, CUSHIONED
WPF	WALL PAINT FINISH
WPP	WALL PROTECTION PANEL

NOTE:
 1. ALL POWER OUTLETS, LIGHTING & MECHANICAL FIXTURES TO BE ANTI-LIGATURE
 2. ALL FURNITURES TO BE SOLID, HIGH DENSITY FOAM

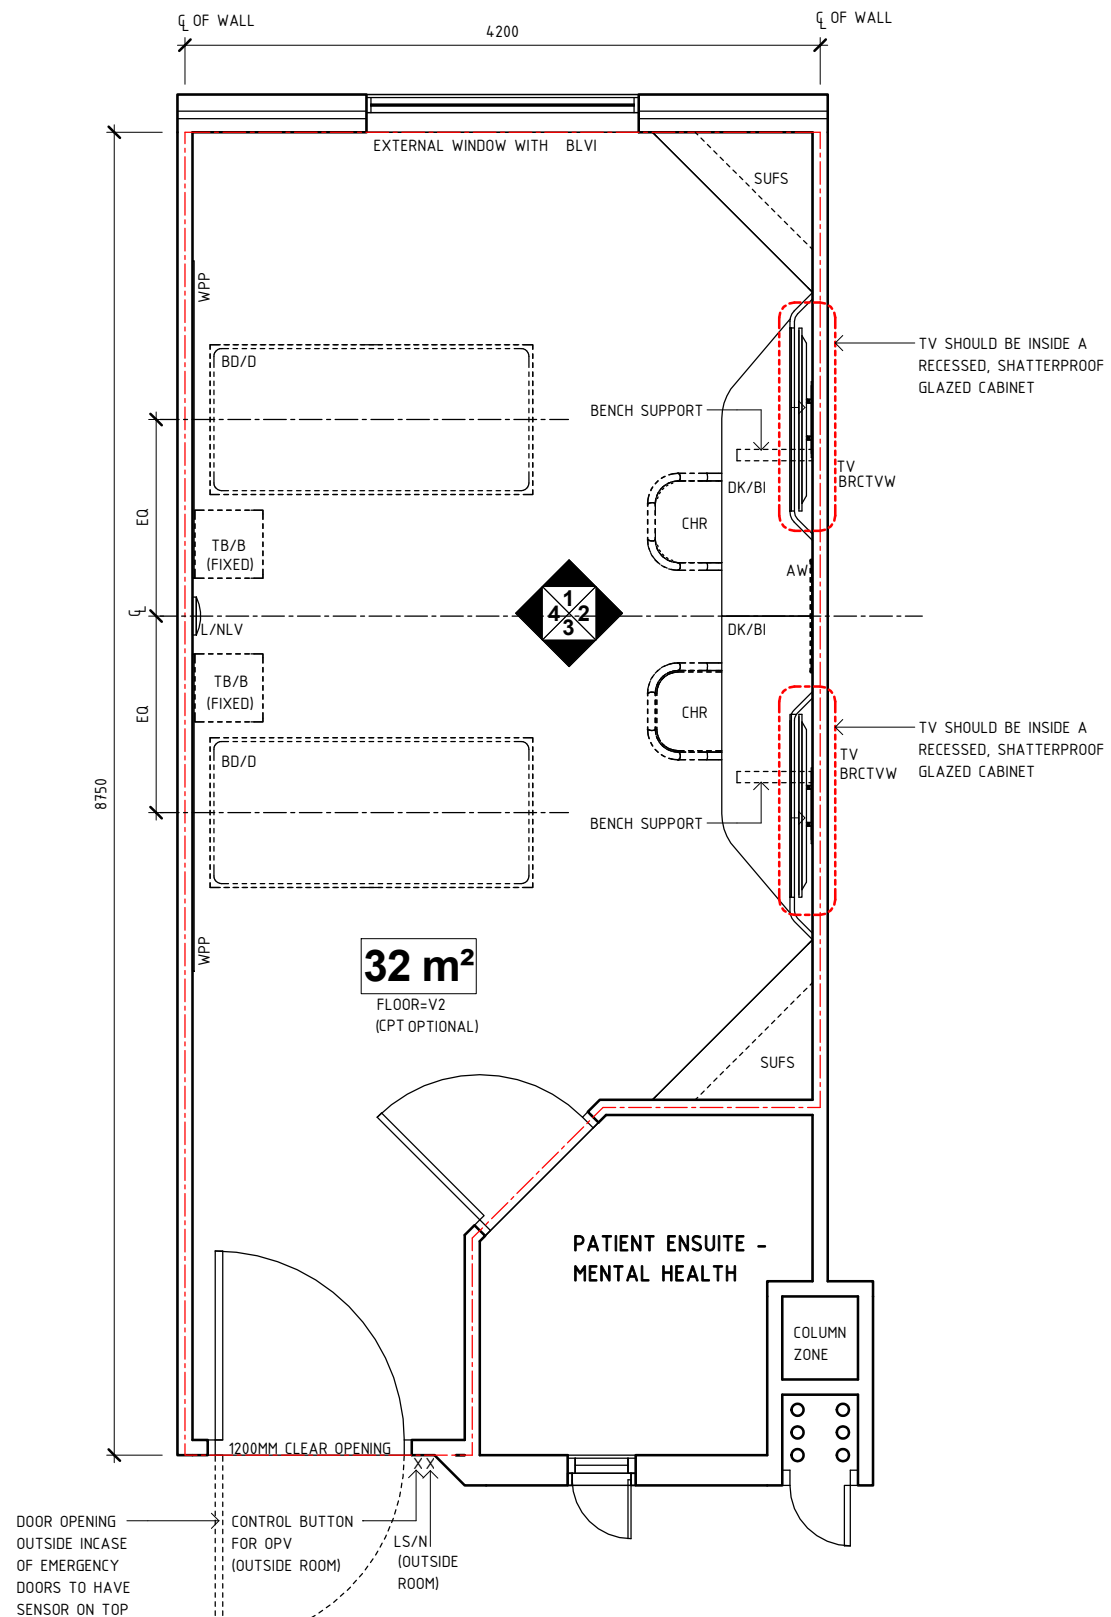

PLAN

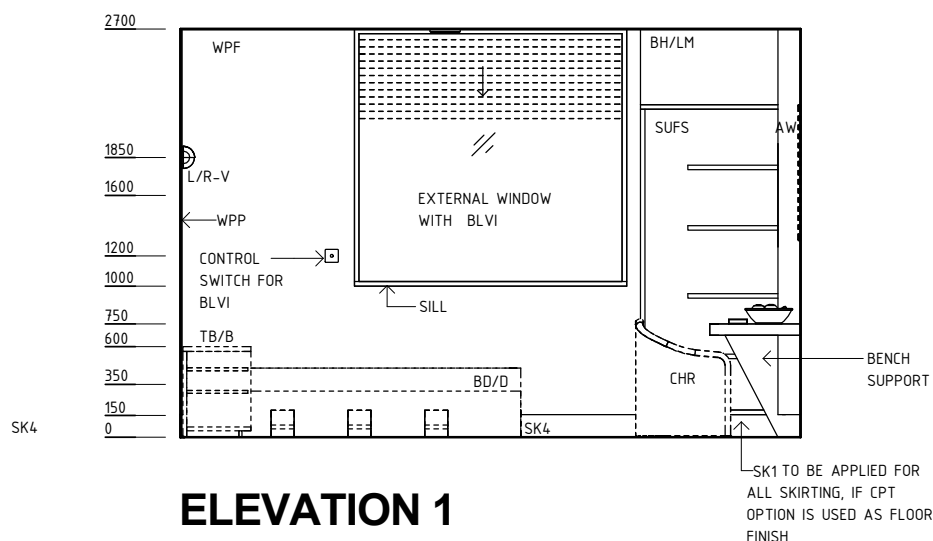

ELEVATION 1

REV	DESCRIPTION	DATE	BY	REV	DESCRIPTION	DATE	BY	COMPATIBILITY
1	FIRST ISSUE	24.10.10	SYH	4	GENERAL REVISION	30.09.22	AK	iHFG
2	GENERAL REVISION	30.08.11	DJ	5	GENERAL REVISION	03.01.25	MSF	
3	GENERAL REVISION	31.10.12	CT					

iHFG Standard Components

Room Layout Sheet

Room Name **2 Bed Room - Mental Health, 32m²**

RLS Room Code


2br-mh-32-i

RDS Room Code

2br-mh-32-i

AW	ARTWORK
BD/D	BED - DOMESTIC, SINGLE
BH/LM	BULKHEAD - LAMINATED
BLVI	BLIND - VENETIAN, INTEGRAL
BRCTVW	BRACKET - TELEVISION, WALL MOUNTED
CHR	CHAIR
COM/IPTV	COMMUNICATION OUTLET - INTERNET PROTOCOL TELEVISION
DA	DURESS ALARM
DK/BI	DESK - BUILT IN
EC	EMERGENCY CALL
L/NLV	LIGHT - NIGHT LIGHT, VANDAL PROOF
L/R-V	LIGHT - READING, VANDAL PROOF
LS/E	LIGHT SWITCH - ENSUITE
LS/R	LIGHT SWITCH - ROOM
LS/RL	LIGHT SWITCH - READING LIGHT
PC	PATIENT CALL
PO/1	POWER OUTLET - SINGLE
PO/C	POWER OUTLET - CLEANER'S
SAC	STAFF ASSIST CALL
SG	SAFETY GLASS
SK4	FLOOR VINYL COVERED SKIRTING
SUFS	SHELVING UNIT - FIXED SHELVES
TB/B	TABLE - BEDSIDE
TV	TELEVISION
WP/L	WALL PANEL, LAMINATE
WPF	WALL PAINT FINISH
WPP	WALL PROTECTION PANEL


2700
2200
1950
1800
1600
1400
1250
1100
1000
900
750
600
150
0

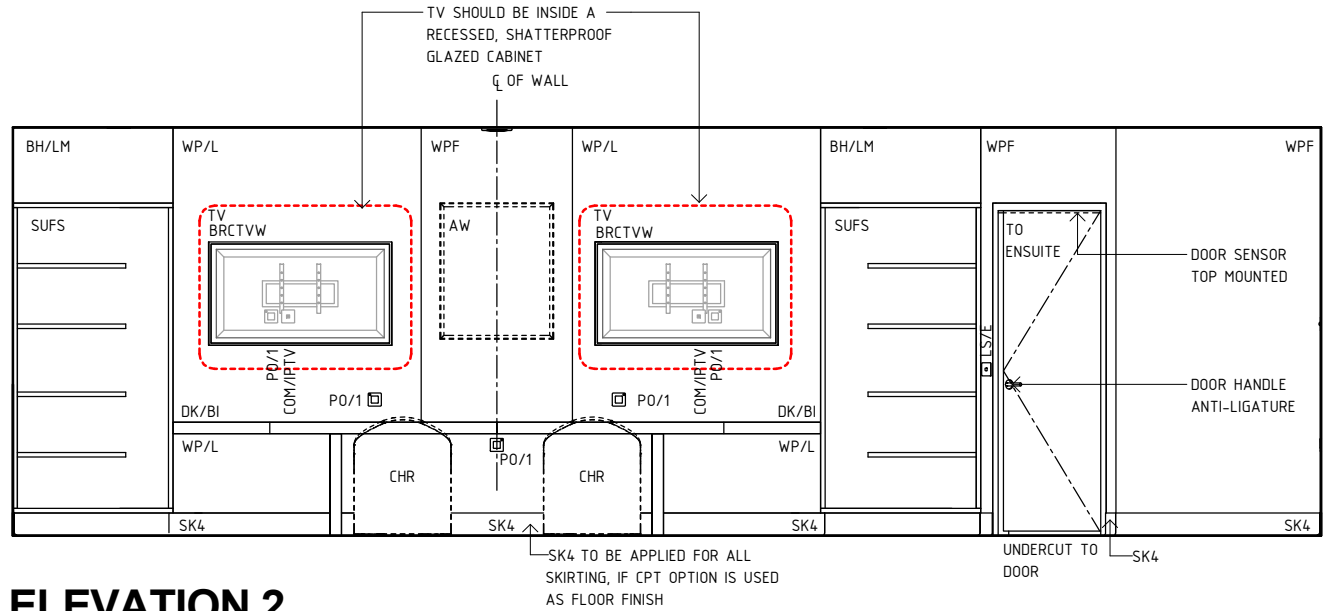

ELEVATION 2


- NOTE:**
1. ALL POWER OUTLETS, LIGHTING & MECHANICAL FIXTURES TO BE ANTI-LIGATURE
 2. ALL FURNITURES TO BE SOLID, HIGH DENSITY FOAM

2700
2200
1600
1400
1100
750
600
150
0

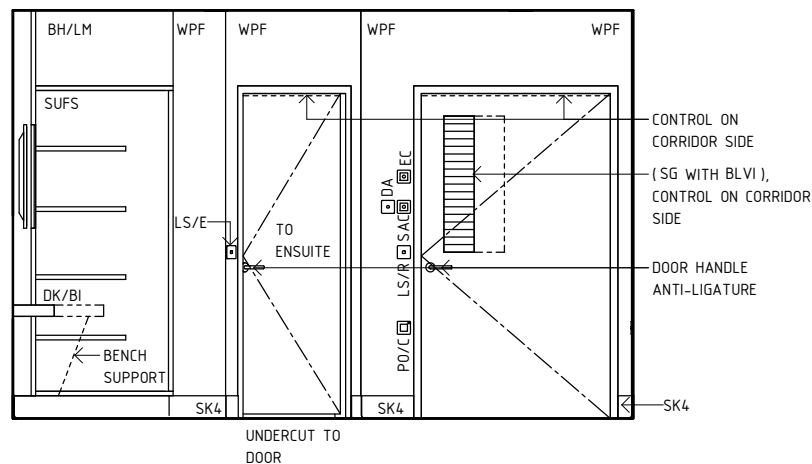

ELEVATION 3

2700
1850
1000
600
350
150
0

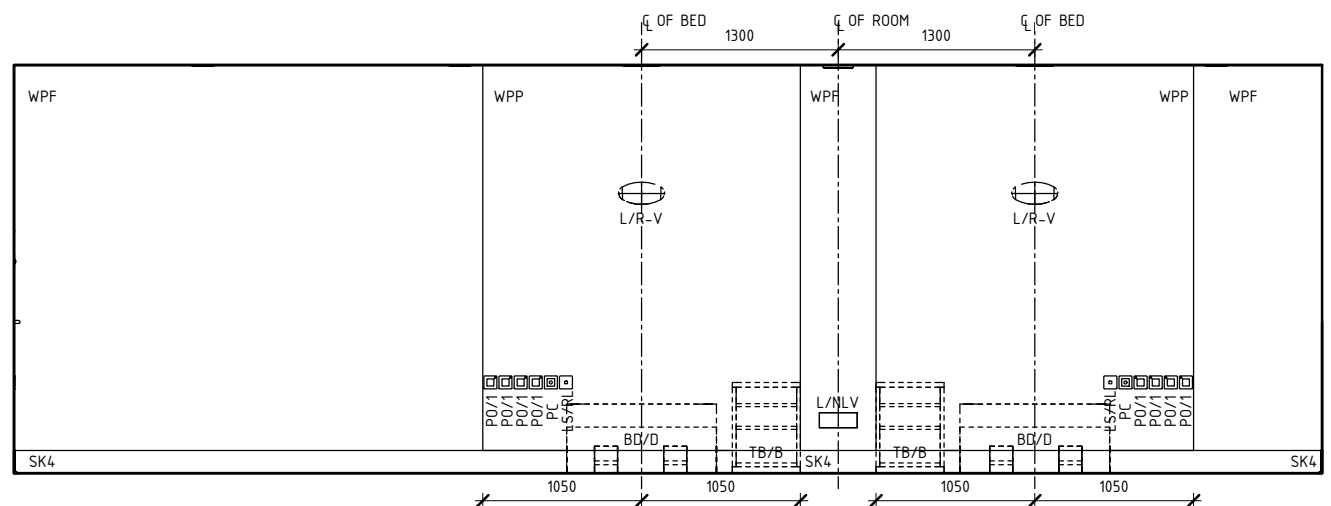

ELEVATION 4

REV	DESCRIPTION	DATE	BY	REV	DESCRIPTION	DATE	BY	COMPATIBILITY				
1	FIRST ISSUE	24.10.10	SYH	4	GENERAL REVISION	30.09.22	AK	iHFG				
2	GENERAL REVISION	30.08.11	DJ	5	GENERAL REVISION	03.01.25	MSF					
3	GENERAL REVISION	31.10.12	CT									
								DESIGNED	APPROVED	DATE	SCALE(S)	SHEET
								MSF	RH	03.01.25	1 : 50	2 OF 4
								REVIT FILE NAME		PAPER DRAWING ID		ISSUE
								2br-mh-32-i		2br-mh-32-i-2		5

iHFG Standard Components

Room Layout Sheet

RLS Room Code

2br-mh-32-i

Room Name | **1 Bed Room - Mental Health, 32m²**

RDS Room Code


2br-mh-32-i

GENERAL NOTES:


THIS DRAWING TO BE READ IN CONJUNCTION WITH R.D.S. (ROOM DATA SHEETS) WHICH TAKES PRECEDENCE.

ALL SERVICES INDICATED ARE INDICATIVE AND SUBJECT TO DETAILED PROJECT SPECIFIC ENGINEERING DESIGN.


CEILING LEGEND:

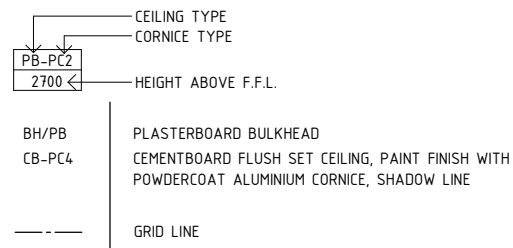

ELECTRICAL LEGEND:

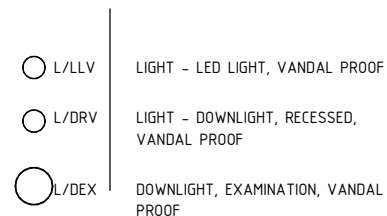

MECHANICAL LEGEND:

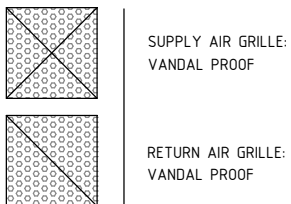


FIRE SERVICES LEGEND:



NOTE:

1. ALL POWER OUTLETS, LIGHTING & MECHANICAL FIXTURES TO BE ANTI-LIGATURE
2. ALL FURNITURES TO BE SOLID, HIGH DENSITY FOAM

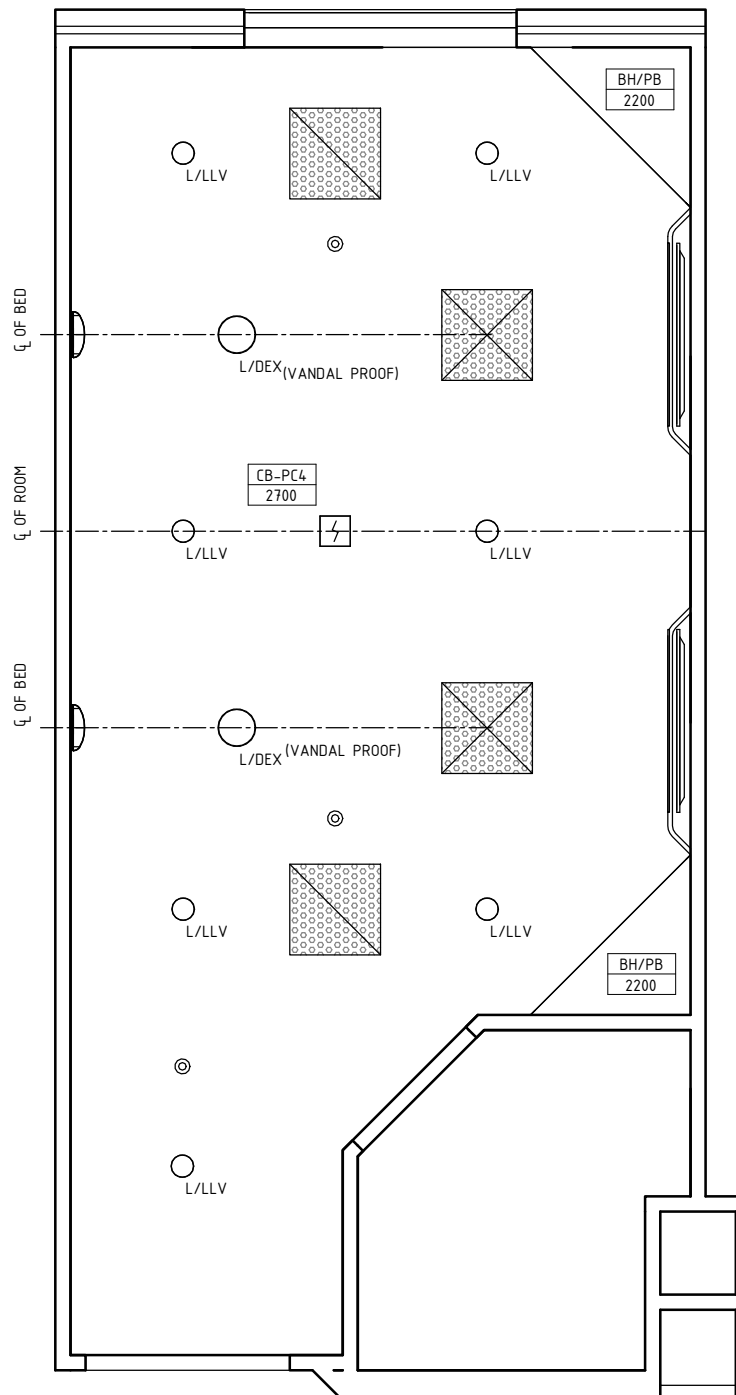

REFLECTED CEILING PLAN

REV	DESCRIPTION	DATE	BY	REV	DESCRIPTION	DATE	BY	COMPATIBILITY
1	FIRST ISSUE	24.10.10	SYH	4	GENERAL REVISION	30.09.22	AK	iHFG
2	GENERAL REVISION	30.08.11	DJ	5	GENERAL REVISION	03.01.25	MSF	
3	GENERAL REVISION	31.10.12	CT					

DESIGNED	APPROVED	DATE	SCALE(S)	SHEET
MSF	RH	03.01.25	1 : 50	3 OF 4

REVIT FILE NAME	PAPER DRAWING ID	ISSUE
2br-mh-32-i	2br-mh-32-i-3	5

International Health Facility Guidelines at:
 www.healthdesign.com.au/iHFG
 Editable version of Standard Components on
 Health Facility Briefing System (HFBS) at:
 www.healthdesign.com.au @TAHPI

iHFG Standard Components

Room Layout Sheet

RLS Room Code


2br-mh-32-i

RDS Room Code


2br-mh-32-i

Room Name

2 Bed Room - Mental Health, 32m²

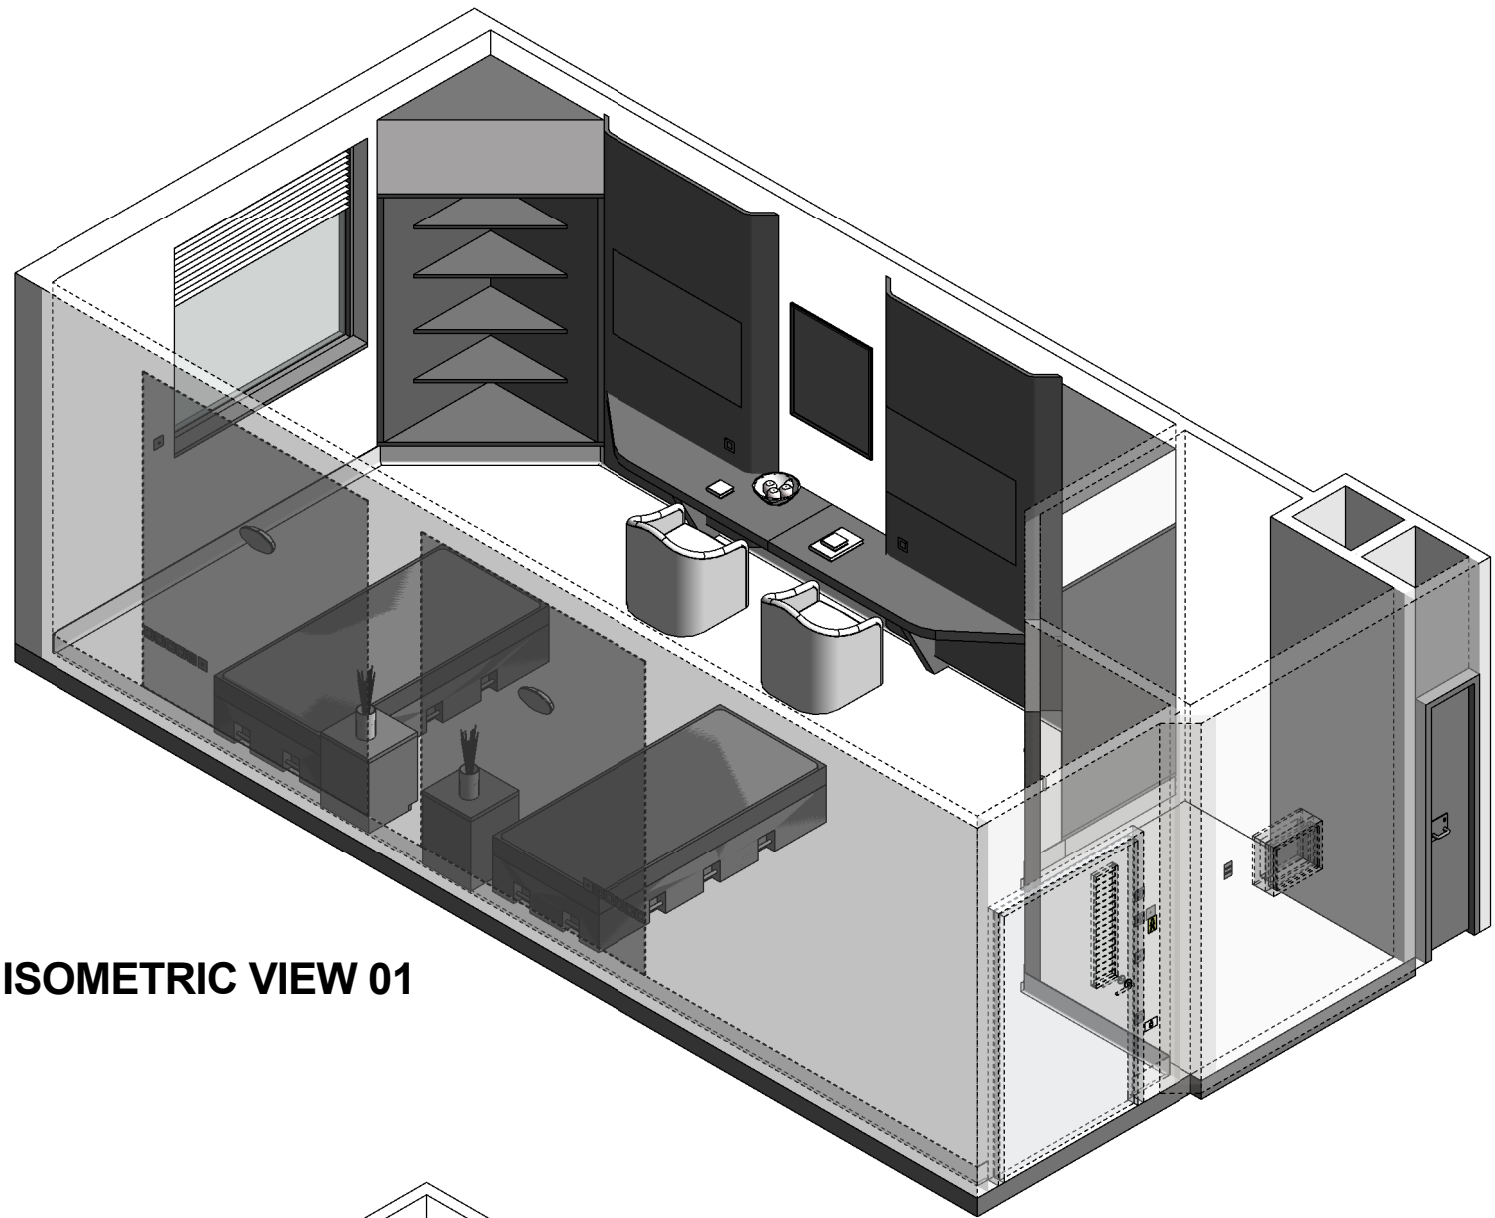

ISOMETRIC VIEW 01

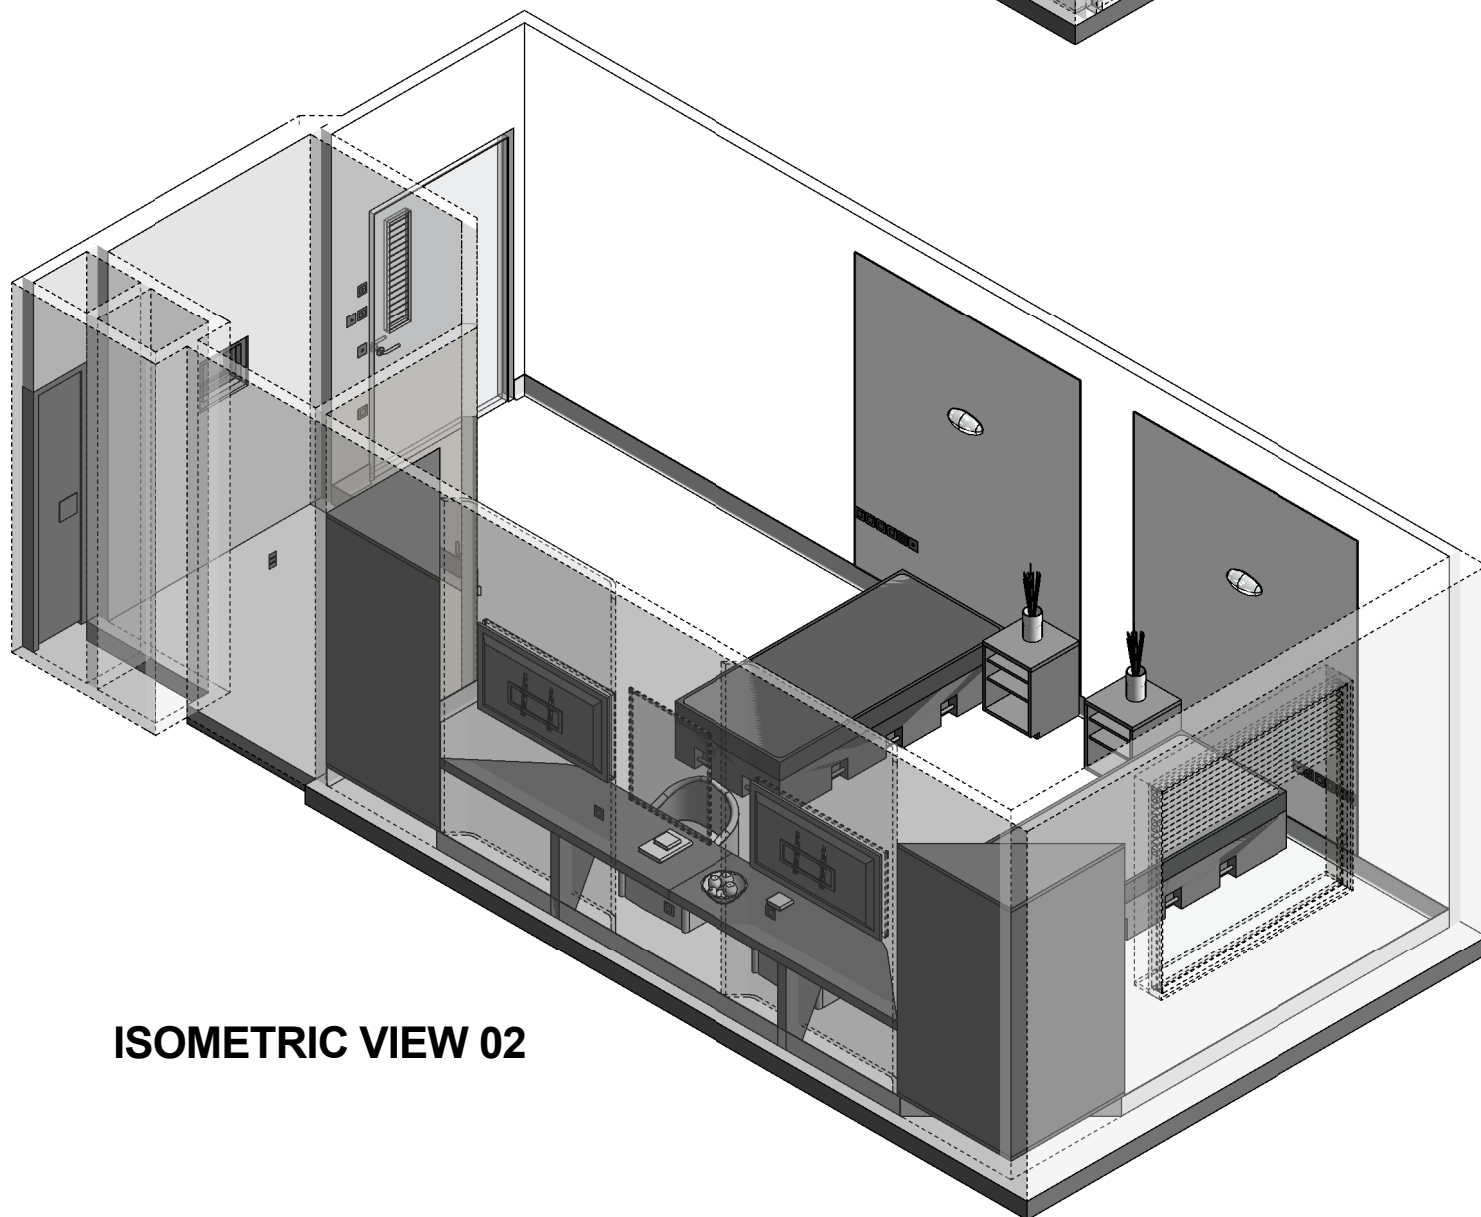

ISOMETRIC VIEW 02

REV	DESCRIPTION	DATE	BY	REV	DESCRIPTION	DATE	BY	COMPATIBILITY
1	FIRST ISSUE	24.10.10	SYH	4	GENERAL REVISION	30.09.22	AK	iHFG
2	GENERAL REVISION	30.08.11	DJ	5	GENERAL REVISION	03.01.25	MSF	
3	GENERAL REVISION	31.10.12	CT					

DESIGNED	APPROVED	DATE	SCALE(S)	SHEET
MSF	RH	03.01.25		4 OF 4
REVIT FILE NAME		PAPER DRAWING ID		ISSUE
2br-mh-32-i		2br-mh-32-i-4		5