

iHFG Standard Components

Room Layout Sheet


Room Name

2 Bed Room - Inboard Ensuite


RLS Room Code 2 BR-ST-25-I-A

RDS Room Code 2 BR-ST-25-I

- AS
CG
COM/2
DDG
DHT
DP
DS
DSA
EC
FS
GPO/1
GPO/1EP
GPO/C
HGR
LS/B
LS/ENS
LS/R
LS/UDL
MA
NA
NC
O2
RCD
S
SBB
SK4
V1
V6
- ADJUSTABLE SHELF
CORNER GUARD
COMMUNICATION OUTLET - DOUBLE
DISPENSER - DISPOSABLE GLOVES
DISPENSER - HAND TOWEL
DOOR AND DOOR FRAME PROTECTION
DISPENSER - SOAP
DISPENSER - SOAP ANTISEPTIC
EMERGENCY CALL
FIXED SHELF
GENERAL POWER OUTLET - SINGLE
GENERAL POWER OUTLET - EMERGENCY, SINGLE
GENERAL POWER OUTLET - CLEANER'S
HANGING RAIL
LIGHT SWITCH - BED
LIGHT SWITCH - ENSUITE
LIGHT SWITCH - ROOM
LIGHT SWITCH - UP-DOWN LIGHT
MEDICAL AIR
NURSE ASSIST CALL
PATIENT NURSE CALL
OXYGEN
RESIDUAL CURRENT DEVICE
SUCTION
SUCTION BOTTLE BRACKET
FLOOR VINYL COVED SKIRTING
VINYL FLOORING, STANDARD SLIP RESISTANT
VINYL FLOORING, NON SLIP - TEXTURED

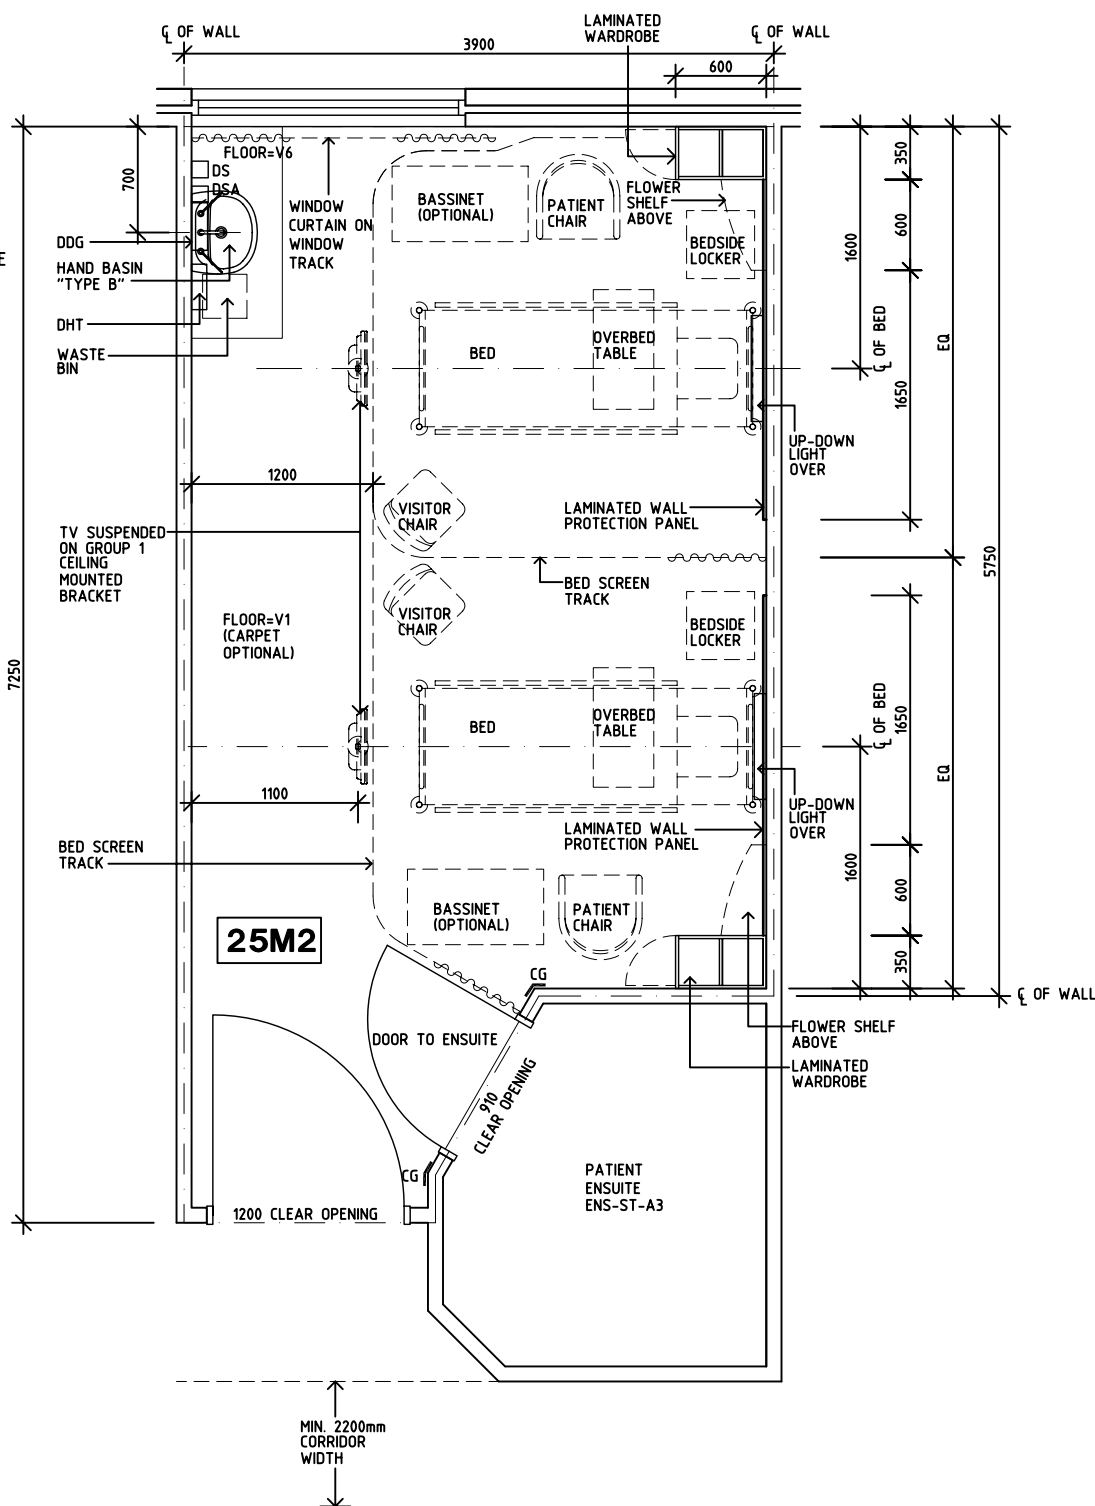

PLAN

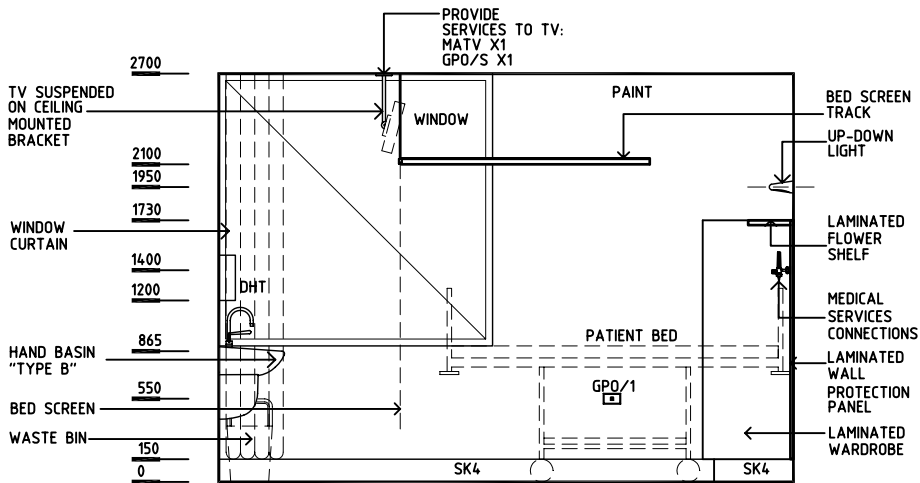

ELEVATION 1

REV	DESCRIPTION	DATE	BY	REV	DESCRIPTION	DATE	BY	REV	DESCRIPTION	DATE	BY
1	FIRST ISSUE	22.07.11	CC								
2	GENERAL REVISION	30.08.11	DJ								
3	GENERAL REVISION	31.10.12	CT								



International Health Facility Guidelines

International Health Facility Guidelines at:
www.healthdesign.com.au/iHFG
Editable version of Standard Components on
Health Facility Briefing System (HFBS) at:
www.healthdesign.com.au
© TAHPI

DESIGNED	APPROVED	DATE	SCALE(S)	SHEET
CC	DB	29.10.10	1:50 in A3	1 of 3
CAD FILE NAME		PAPER DRAWING ID		ISSUE
2 BR-ST-25-I-A		2 BR-ST-25-I-Aa		3

Room Layout Sheet


Room Name

2 Bed Room - Inboard Ensuite


RLS Room Code 2 BR-ST-25-I-A

RDS Room Code 2 BR-ST-25-I


AS	ADJUSTABLE SHELF
CG	CORNER GUARD
COM/2	COMMUNICATION OUTLET - DOUBLE
DDG	DISPENSER - DISPOSABLE GLOVES
DHT	DISPENSER - HAND TOWEL
DP	DOOR AND DOOR FRAME PROTECTION
DS	DISPENSER - SOAP
DSA	DISPENSER - SOAP ANTISEPTIC
EC	EMERGENCY CALL
FS	FIXED SHELF
GPO/1	GENERAL POWER OUTLET - SINGLE
GPO/1EP	GENERAL POWER OUTLET - EMERGENCY, SINGLE
GPO/C	GENERAL POWER OUTLET - CLEANER'S
HGR	HANGING RAIL
LS/B	LIGHT SWITCH - BED
LS/ENS	LIGHT SWITCH - ENSUITE
LS/R	LIGHT SWITCH - ROOM
LS/UDL	LIGHT SWITCH - UP-DOWN LIGHT
MA	MEDICAL AIR
NA	NURSE ASSIST CALL
NC	PATIENT NURSE CALL
O2	OXYGEN
RCD	RESIDUAL CURRENT DEVICE
S	SUCTION
SBB	SUCTION BOTTLE BRACKET
SK4	FLOOR VINYL COVED SKIRTING
V1	VINYL FLOORING, STANDARD SLIP RESISTANT
V6	VINYL FLOORING, NON SLIP - TEXTURED

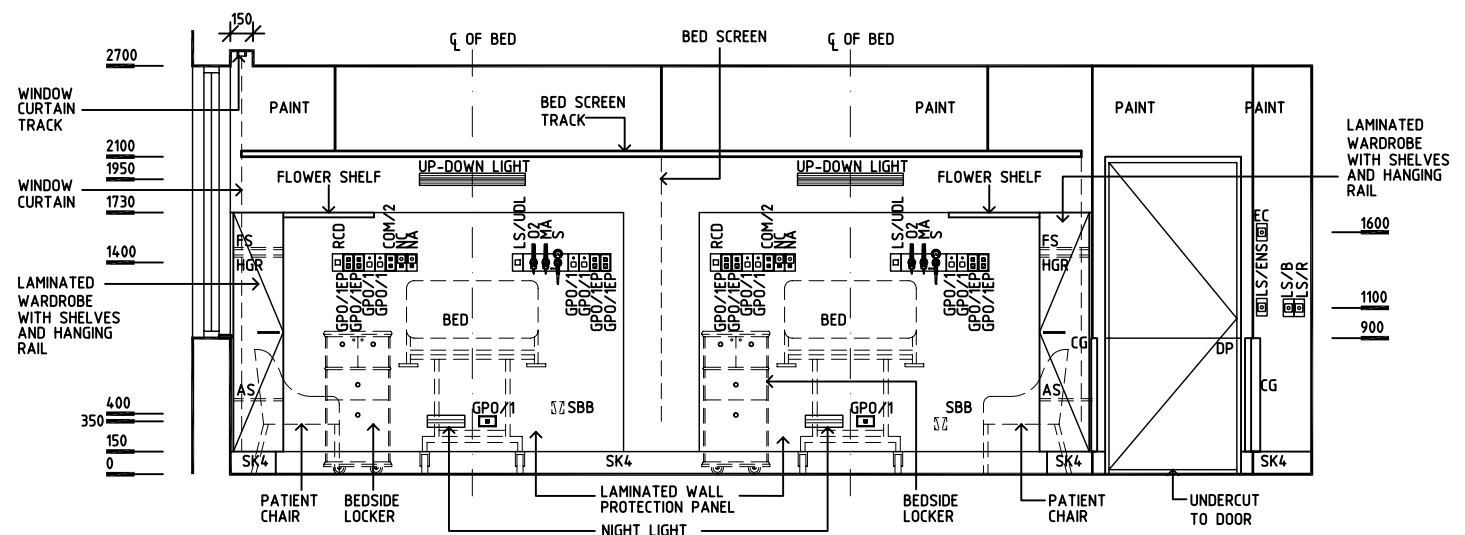


ELEVATION 2

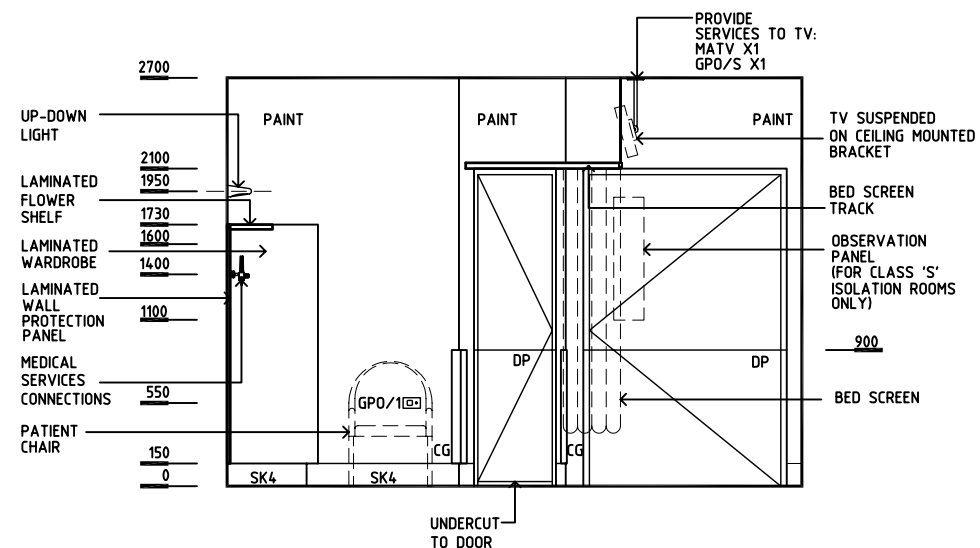

ELEVATION 3

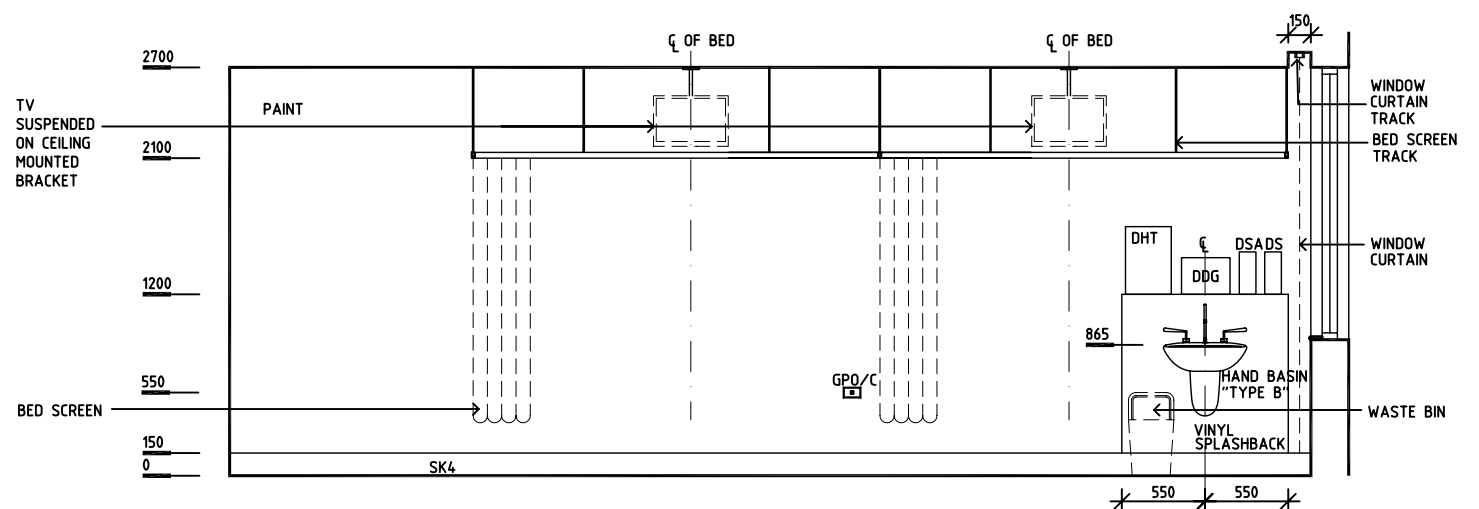

REV	DESCRIPTION	DATE	BY	REV	DESCRIPTION	DATE	BY	REV	DESCRIPTION	DATE	BY
1	FIRST ISSUE	22.07.11	CC								
2	GENERAL REVISION	30.08.11	DJ								
3	GENERAL REVISION	31.10.12	CT								

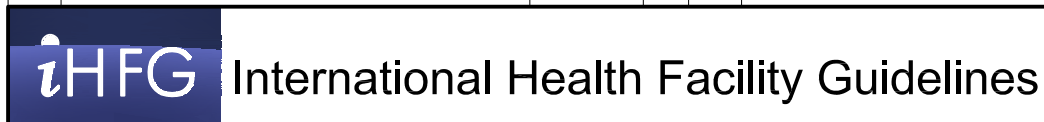

DESIGNED	APPROVED	DATE	SCALE(S)	SHEET
CC	DB	29.10.10	1:50 in A3	2 of 3
CAD FILE NAME 2 BR-ST-25-I-A		PAPER DRAWING ID 2 BR-ST-25-I-Ab		ISSUE 3

This document is for advisory purpose only

Room Name

2 Bed Room - Inboard Ensuite

RLS Room Code

2 BR-ST-25-I-A

RDS Room Code

2 BR-ST-25-I

GENERAL NOTES:

THIS DRAWING TO BE READ IN CONJUNCTION WITH R.D.S. (ROOM DATA SHEETS) WHICH TAKES PRECEDENCE.

ALL SERVICES INDICATED ARE INDICATIVE AND SUBJECTED TO DETAILED PROJECT SPECIFIC ENGINEERING DESIGN.

CEILING LEGEND:

PB	PLASTERBOARD FLUSH SET CEILING, PAINT
PC4	24mm. SHADOW ANGLE, POWDERCOAT ALUMINIUM CORNICE
- - - - -	GRID LINE
PB 2700	CEILING TYPE HEIGHT ABOVE F.F.L.

ELECTRICAL LEGEND:


	FLUORESCENT DIFFUSED - SURFACE, COLOUR CORRECTED - CYANOSIS
	DECORATIVE DOWNLIGHT - RECESSED,
	DIRECTIONAL DOWNLIGHT - RECESSED
	TV - CEILING MOUNT (FLAT SCREEN)

MECHANICAL LEGEND:

	SUPPLY AIR GRILLE
	RETURN AIR OR TRANSFER GRILLE

FIRE SERVICES LEGEND:

	SMOKE DETECTOR
	SPRINKLER

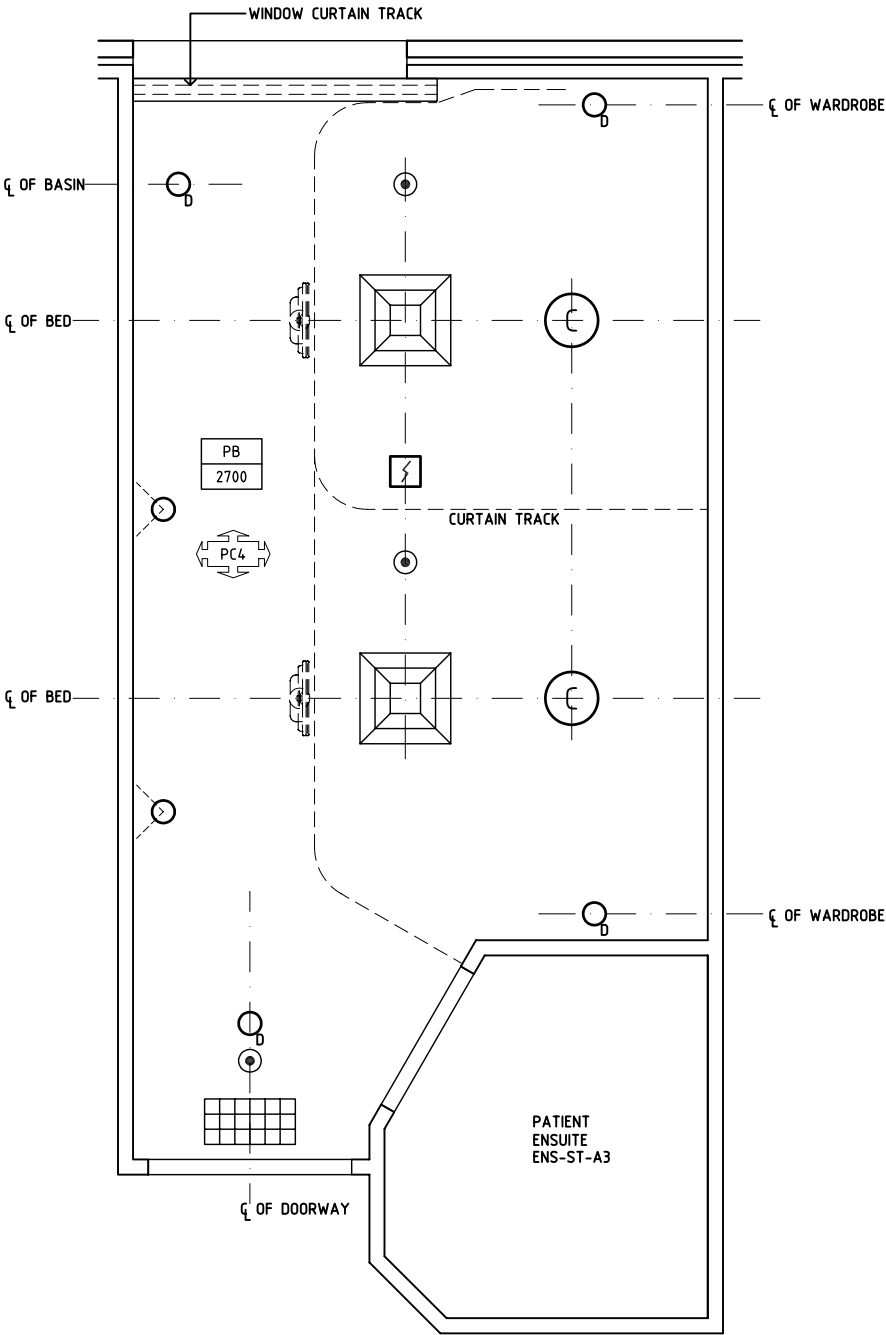

REFLECTED CEILING PLAN

REV	DESCRIPTION	DATE	BY	REV	DESCRIPTION	DATE	BY	REV	DESCRIPTION	DATE	BY
2	GENERAL REVISION	30.08.11	DJ								
3	GENERAL REVISION	31.10.12	CT								

International Health Facility Guidelines

International Health Facility Guidelines at:
www.healthdesign.com.au/iHFG
Editable version of Standard Components on
Health Facility Briefing System (HFBS) at:
www.healthdesign.com.au
©TAHPI

DESIGNED	APPROVED	DATE	SCALE(S)	SHEET
CC	DB	29.10.10	1:50 in A3	3 of 3
CAD FILE NAME		PAPER DRAWING ID		ISSUE
2 BR-ST-25-I-A		2 BR-ST-25-I-Ac		3



The International Health Facility Guidelines recommends the use of HFBS “Health Facility Briefing System” to edit all room data sheet information for your project.

HFBS provides edit access to all iHFG standard rooms, and departments, and more than 100 custom report templates.

HFBS Health Facility Briefing System



Briefing Module

The Health Facility Briefing System (HFBS) has numerous modules available via annual subscription. It suits healthcare Architects, Medical Planners, Equipment Planners Project Managers and Health Authorities.

Use the HFBS Briefing Module to quickly drag in health facility departments or pre-configured room templates from the iHFG standard, edit the room features such as finishes, furniture, fittings, fixtures, medical equipment, engineering services. The system can print or download as PDF more than 100 custom reports including room data sheets, schedules, and more...

To learn more about the HFBS web-based Healthcare Briefing and Design Software and to obtain editable versions of the “Standard Components” including Room Data Sheets (RDS) and Room Layout Sheets (RLS) offered on the iHFG website, signup for HFBS using the link below.

Get Started Now:
hfbs.healthdesign.com.au

- ✓ iHFG Room Data Sheets and Departments are instantly editable in the HFBS software available online.
- ✓ You can access hundreds of report templates to print your iHFG room data in HFBS.
- ✓ HFBS has a onetime free 3 day trial available to all new users.

Get Started Now:
hfbs.healthdesign.com.au



HFBS

Health Facility Briefing System

hfbsinfo.com | techsupport@healthdesign.com.au