

iHFG Standard Components

Room Layout Sheet

Room Name 4 Bed Room - Inboard Ensuite

RLS Room Code 4 BR-ST-49-I-A
RDS Room Code 4 BR-ST-49-I

- AS

CG

COM/2

DDG

DHT

DS

DSA

DP

EC

FS

GPO/1

GPO/1EP

GPO/C

GPO/S

HGR

LS/B

LS/E

LS/R

LS/UDL

MA

MATV

NA

NC

O2

RCD

S

SBB

SK4

SK7

V1

V6
- ADJUSTABLE SHELF

CORNER GUARD

COMMUNICATION OUTLET - DOUBLE

DISPENSER - DISPOSABLE GLOVES

DISPENSER - HAND TOWEL

DISPENSER - SOAP

DISPENSER - SOAP ANTISEPTIC

DOOR AND DOOR FRAME PROTECTION

EMERGENCY CALL

FIXED SHELF

GENERAL POWER OUTLET - SINGLE

GENERAL POWER OUTLET - EMERGENCY, SINGLE

GENERAL POWER OUTLET - CLEANER'S

GENERAL POWER OUTLET - SPECIAL, SINGLE

HANGING RAIL

LIGHT SWITCH - BAY

LIGHT SWITCH - ENSUITE

LIGHT SWITCH - ROOM

LIGHT SWITCH - UP-DOWN LIGHT

MEDICAL AIR

MASTER ANTENNA TV

NURSE ASSIST CALL

PATIENT/NURSE CALL

OXYGEN

RESIDUAL CURRENT DEVICE

SUCTION


SUCTION BOTTLE BRACKET

FLOOR VINYL COVED SKIRTING

TIMBER SKIRTING

VINYL FLOORING, STANDARD SLIP RESISTANT

VINYL FLOORING, NON SLIP - TEXTURED

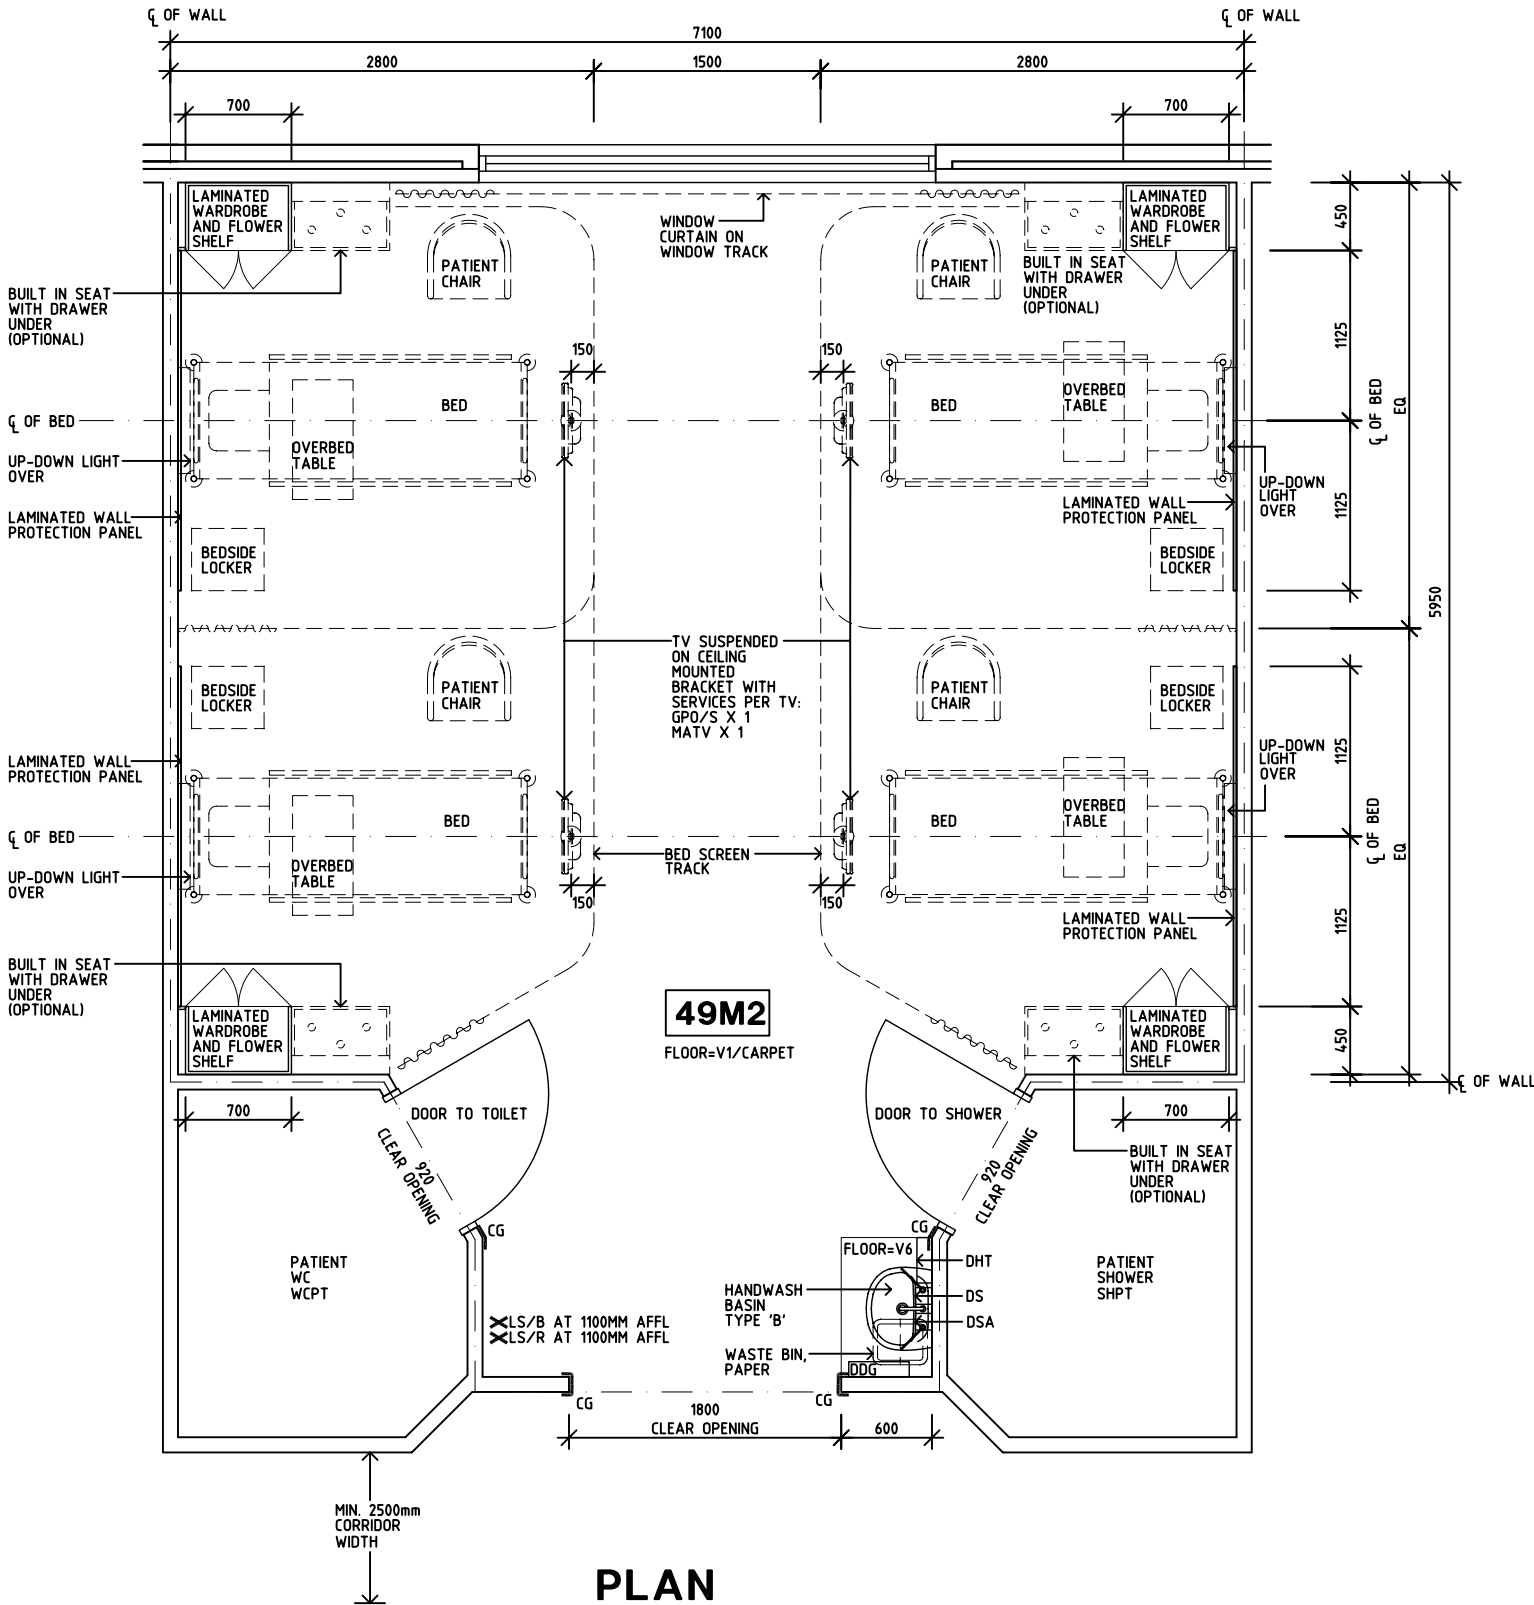

PLAN

REV	DESCRIPTION	DATE	BY	REV	DESCRIPTION	DATE	BY	REV	DESCRIPTION	DATE	BY
1	FIRST ISSUE	24.10.10	CC								
2	GENERAL REVISION	30.08.11	MT								
3	GENERAL REVISION	31.10.12	CT								

 International Health Facility Guidelines	International Health Facility Guidelines at: www.healthdesign.com.au/iHFG Editable version of Standard Components on Health Facility Briefing System (HFBS) at: www.healthdesign.com.au ©TAHPI					DESIGNED	APPROVED	DATE	SCALE(S)	SHEET
						CC/SYH	DB/AA	24.10.10	1:50 in A3	1 of 3
						CAD FILE NAME 4 BR-ST-49-I-A		PAPER DRAWING ID 4 BR-ST-49-I-Aa		ISSUE 3

iHFG Standard Components

Room Layout Sheet

Room Name

4 Bed Room - Inboard Ensuite

RLS Room Code 4 BR-ST-49-I-A

RDS Room Code 4 BR-ST-49-I

- AS

CG

COM/2

DDG

DHT

DS

DSA

DP

EC

FS

GPO/1

GPO/1EP

GPO/C

GPO/S

HGR

LS/B

LS/E

LS/R

LS/UDL

MA

MATV

NA

NC

O2

RCD

S

SBB

SK4

SK7

V1

V6
- ADJUSTABLE SHELF

CORNER GUARD

COMMUNICATION OUTLET - DOUBLE

DISPENSER - DISPOSABLE GLOVES

DISPENSER - HAND TOWEL

DISPENSER - SOAP

DISPENSER - SOAP ANTISEPTIC

DOOR AND DOOR FRAME PROTECTION

EMERGENCY CALL

FIXED SHELF

GENERAL POWER OUTLET - SINGLE

GENERAL POWER OUTLET - EMERGENCY, SINGLE

GENERAL POWER OUTLET - CLEANER'S

GENERAL POWER OUTLET - SPECIAL, SINGLE

HANGING RAIL

LIGHT SWITCH - BAY

LIGHT SWITCH - ENSUITE

LIGHT SWITCH - ROOM

LIGHT SWITCH - UP-DOWN LIGHT

MEDICAL AIR

MASTER ANTENNA TV

NURSE ASSIST CALL

PATIENT/NURSE CALL

OXYGEN

RESIDUAL CURRENT DEVICE

SUCTION


SUCTION BOTTLE BRACKET

FLOOR VINYL COVED SKIRTING


TIMBER SKIRTING

VINYL FLOORING, STANDARD SLIP RESISTANT


VINYL FLOORING, NON SLIP - TEXTURED

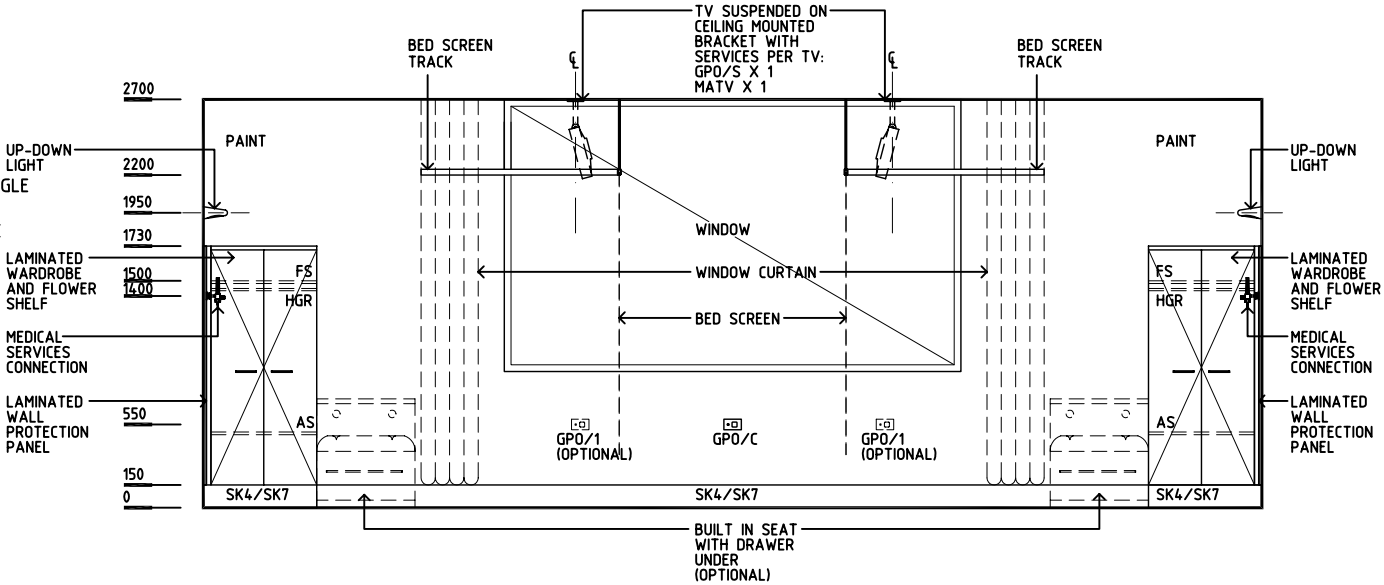

ELEVATION 1

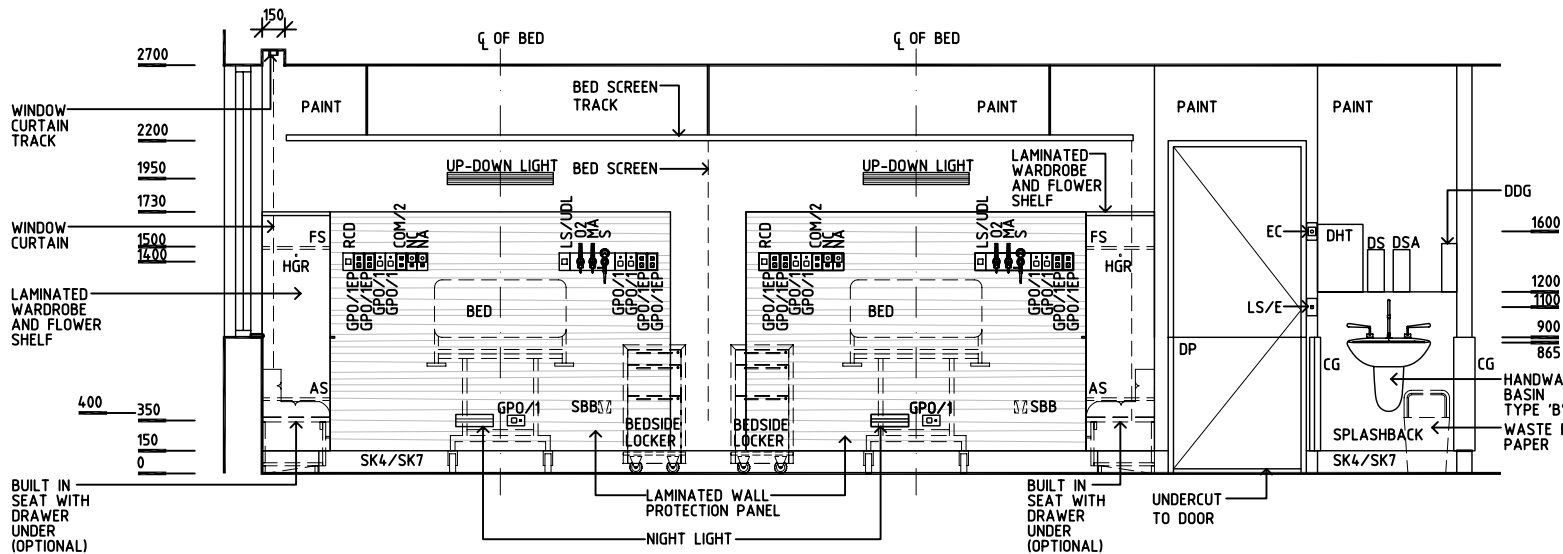

ELEVATION 2
ELEVATION 4 (MIRROR & SIMILAR)

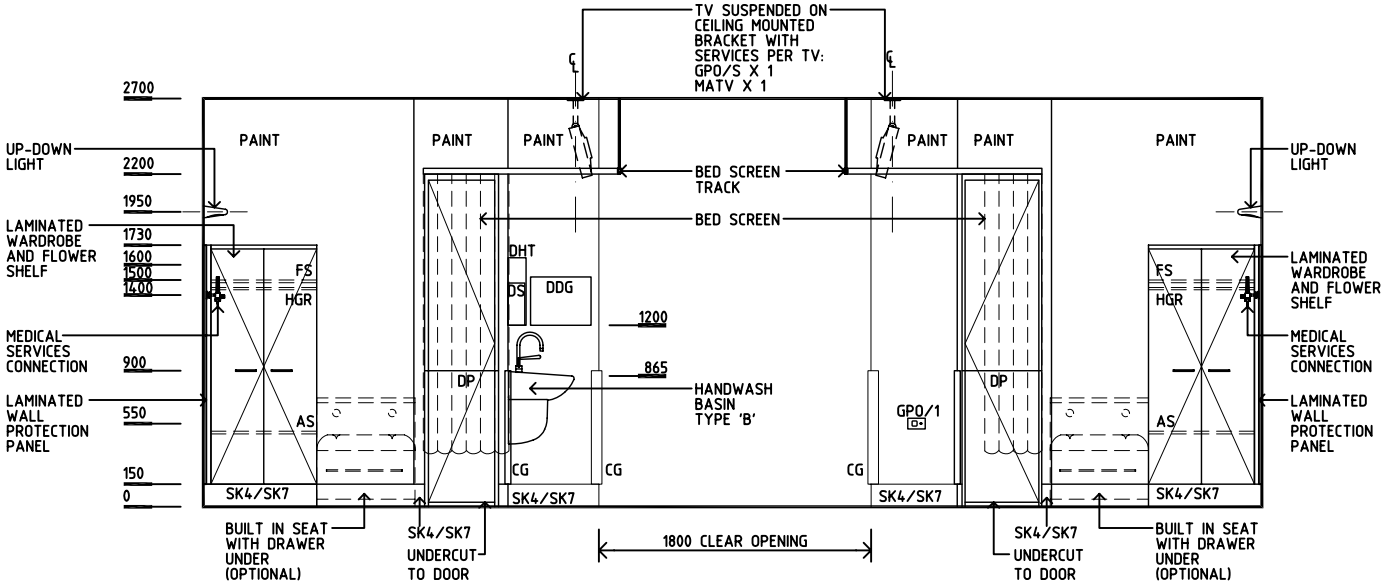

ELEVATION 3

REV	DESCRIPTION	DATE	BY	REV	DESCRIPTION	DATE	BY	REV	DESCRIPTION	DATE	BY
1	FIRST ISSUE	24.10.10	CC								
2	GENERAL REVISION	30.08.11	MT								
3	GENERAL REVISION	31.10.12	CT								

iHFG

International Health Facility Guidelines

International Health Facility Guidelines at:
www.healthdesign.com.au/iHFG
Editable version of Standard Components on
Health Facility Briefing System (HFBS) at:
www.healthdesign.com.au
© TAHPI

DESIGNED	APPROVED	DATE	SCALE(S)	SHEET
CC/SYH	DB/AA	24.10.10	1:50 in A3	2 of 3
CAD FILE NAME		PAPER DRAWING ID		ISSUE
4 BR-ST-49-I-A		4 BR-ST-49-I-Ab		3

This document is for advisory purpose only

Room Name

4 Bed Room - Inboard Ensuite

RLS Room Code

4 BR-ST-49-I-A

RDS Room Code

4 BR-ST-49-I

GENERAL NOTES:

THIS DRAWING TO BE READ IN CONJUNCTION WITH R.D.S. (ROOM DATA SHEETS) WHICH TAKES PRECEDENCE.

ALL SERVICES INDICATED ARE INDICATIVE AND SUBJECTED TO DETAILED PROJECT SPECIFIC ENGINEERING DESIGN.

CEILING LEGEND:

PB	PLASTERBOARD FLUSH SET CEILING, PAINT
PC4	24mm. SHADOW ANGLE, POWDERCOAT ALUMINIUM CORNICE
- - - -	GRID LINE
PB 2700	CEILING TYPE HEIGHT ABOVE F.F.L.

ELECTRICAL LEGEND:


	FLUORESCENT DIFFUSED - SURFACE, COLOUR CORRECTED - CYANOSIS
	DECORATIVE DOWNLIGHT - RECESSED
	TV - CEILING MOUNT (FLAT SCREEN)

MECHANICAL LEGEND:

	SUPPLY AIR GRILLE
	RETURN AIR OR TRANSFER GRILLE

FIRE SERVICES LEGEND:

	SMOKE DETECTOR
	SPRINKLER

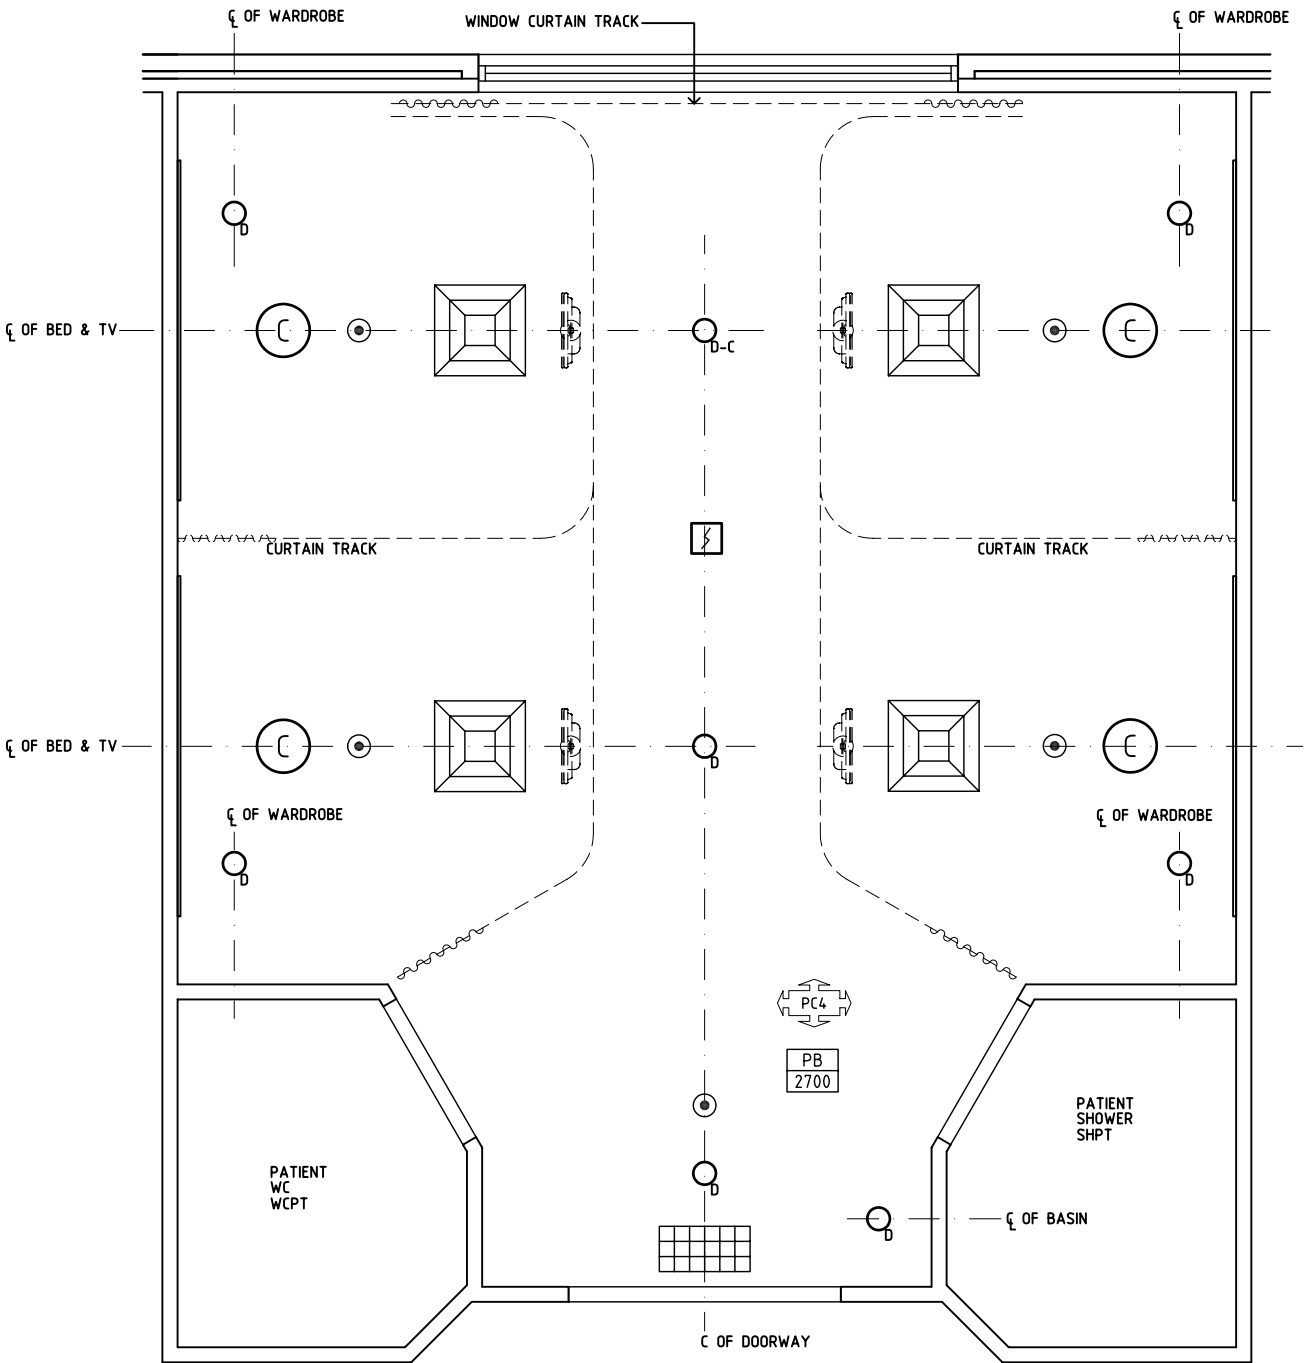

REFLECTED CEILING PLAN

REV	DESCRIPTION	DATE	BY	REV	DESCRIPTION	DATE	BY	REV	DESCRIPTION	DATE	BY
2	GENERAL REVISION	30.08.11	DJ								
3	GENERAL REVISION	31.10.12	CT								

International Health Facility Guidelines

International Health Facility Guidelines at:
www.healthdesign.com.au/iHFG
Editable version of Standard Components on
Health Facility Briefing System (HFBS) at:
www.healthdesign.com.au
©TAHPI

DESIGNED	APPROVED	DATE	SCALE(S)	SHEET
CC/SYH	DB/AA	24.10.10	1:50 in A3	3 of 3
CAD FILE NAME		PAPER DRAWING ID		ISSUE
4 BR-ST-49-I-A		4 BR-ST-49-I-Ac		3



The International Health Facility Guidelines recommends the use of HFBS “Health Facility Briefing System” to edit all room data sheet information for your project.

HFBS provides edit access to all iHFG standard rooms, and departments, and more than 100 custom report templates.

HFBS Health Facility Briefing System



Briefing Module

The Health Facility Briefing System (HFBS) has numerous modules available via annual subscription. It suits healthcare Architects, Medical Planners, Equipment Planners Project Managers and Health Authorities.

Use the HFBS Briefing Module to quickly drag in health facility departments or pre-configured room templates from the iHFG standard, edit the room features such as finishes, furniture, fittings, fixtures, medical equipment, engineering services. The system can print or download as PDF more than 100 custom reports including room data sheets, schedules, and more...

To learn more about the HFBS web-based Healthcare Briefing and Design Software and to obtain editable versions of the “Standard Components” including Room Data Sheets (RDS) and Room Layout Sheets (RLS) offered on the iHFG website, signup for HFBS using the link below.

Get Started Now:
hfbs.healthdesign.com.au

- ✓ iHFG Room Data Sheets and Departments are instantly editable in the HFBS software available online.
- ✓ You can access hundreds of report templates to print your iHFG room data in HFBS.
- ✓ HFBS has a onetime free 3 day trial available to all new users.

Get Started Now:
hfbs.healthdesign.com.au



HFBS

Health Facility Briefing System

hfbsinfo.com | techsupport@healthdesign.com.au