

iHFG Standard Components

Room Layout Sheet

RLS Room Code


6br-st-75-i

Room Name | **6 Bed Room - Standard, 75m²**

RDS Room Code

6br-st-75-i

BD/IE	BED - INPATIENT, ELECTRIC
BLK	LOCKER - BEDSIDE
BLVI	BLIND - VENETIAN, INTEGRAL
BRCSB	BRACKET - SUCTION BOTTLE
CBS	CURTAIN - BED SCREEN
CHR/V	CHAIR - VISITOR
CTBS	CURTAIN TRACK - BED SCREEN
DDG	DISPENSER - DISPOSABLE GLOVES
DHS	DISPENSER - HAND SANITISER
DHT	DISPENSER - PAPER HAND TOWEL
DSA	DISPENSER - SOAP, ANTISEPTIC
HWB/IV	HAND WASH BASIN - INTEGRAL VANITY
L/NL	LIGHT - NIGHT LIGHT
SB	SUCTION BOTTLE
TAP/ST	TAPWARE - SENSOR TAP
TB/O	TABLE - OVERBED
TP/HS	TELEPHONE - HANDSET, STANDARD
V1	VINYL FLOORING, STANDARD SLIP RESISTANT
V6	VINYL FLOORING, NON SLIP - TEXTURED
WBC/20	WASTE BIN - CLINICAL, 20 LITRE
WBP/20	WASTE BIN - PAPER, 20 LITRE

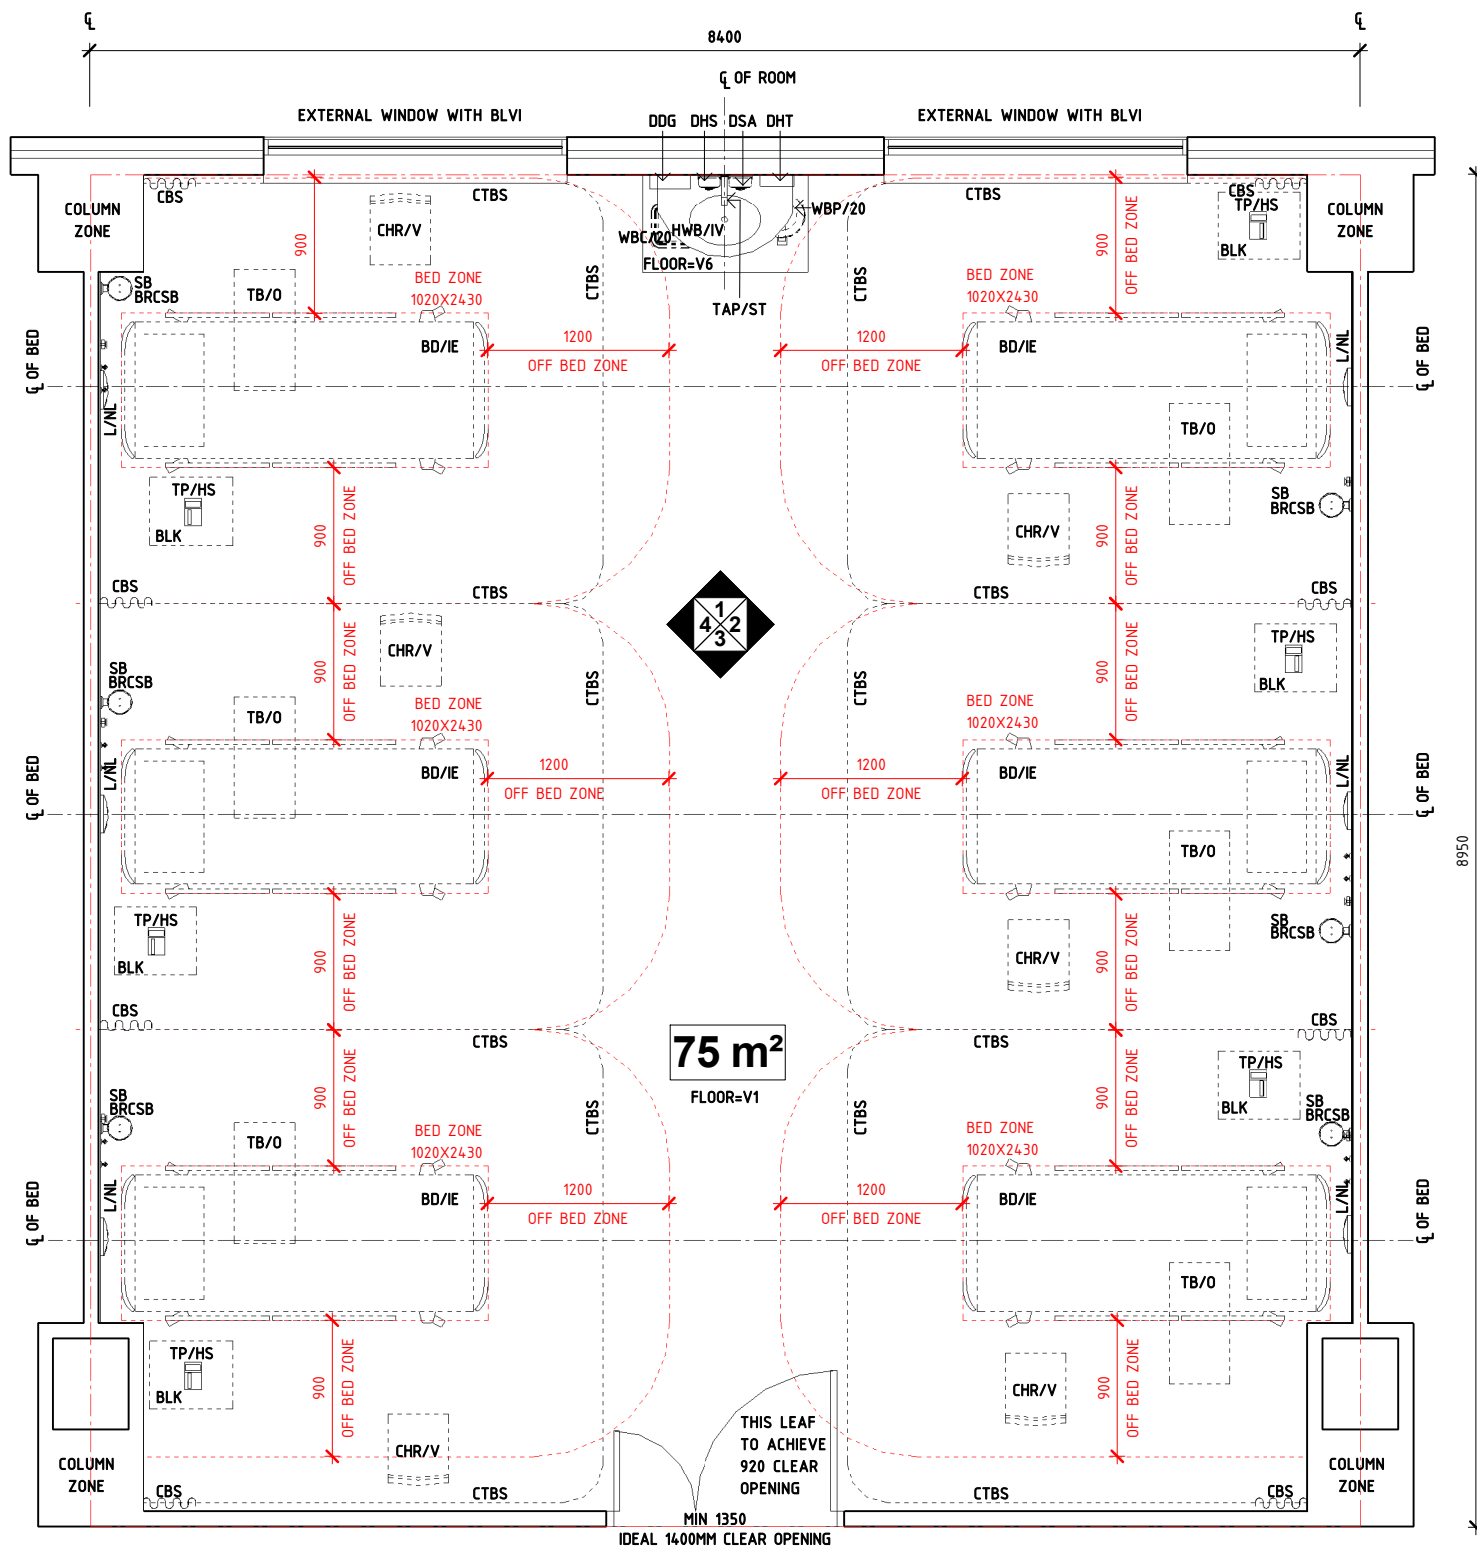

PLAN

REV	DESCRIPTION	DATE	BY	REV	DESCRIPTION	DATE	BY	COMPATIBILITY																				
1	FIRST ISSUE	22.07.11	ASD	4	GENERAL REVISION	26.01.21	ES																					
2	GENERAL REVISION	30.08.11	DJ																									
3	GENERAL REVISION	31.10.12	CT																									
								<table border="1"> <thead> <tr> <th>DESIGNED</th> <th>APPROVED</th> <th>DATE</th> <th>SCALE(S)</th> <th>SHEET</th> </tr> </thead> <tbody> <tr> <td>ES</td> <td>CC</td> <td>26.01.22</td> <td>1 : 50</td> <td>1 OF 4</td> </tr> <tr> <td colspan="2">REVIT FILE NAME</td> <td colspan="2">PAPER DRAWING ID</td> <td>ISSUE</td> </tr> <tr> <td colspan="2">6br-st-75-i</td> <td colspan="2">6br-st-75-i-1</td> <td>4</td> </tr> </tbody> </table>	DESIGNED	APPROVED	DATE	SCALE(S)	SHEET	ES	CC	26.01.22	1 : 50	1 OF 4	REVIT FILE NAME		PAPER DRAWING ID		ISSUE	6br-st-75-i		6br-st-75-i-1		4
DESIGNED	APPROVED	DATE	SCALE(S)	SHEET																								
ES	CC	26.01.22	1 : 50	1 OF 4																								
REVIT FILE NAME		PAPER DRAWING ID		ISSUE																								
6br-st-75-i		6br-st-75-i-1		4																								

International Health Facility Guidelines

International Health Facility Guidelines at:
www.healthdesign.com.au/iHFG
 Editable version of Standard Components on
 Health Facility Briefing System (HFBS) at:
www.healthdesign.com.au ©TAHPI



This document is for advisory purpose only

iHFG Standard Components

Room Layout Sheet

Room Name | **6 Bed Room - Standard, 75m2**


RLS Room Code

6br-st-75-i


RDS Room Code

6br-st-75-i


- BD/IE BED - INPATIENT, ELECTRIC
- BLK LOCKER - BEDSIDE
- BLVI BLIND - VENETIAN, INTEGRAL
- BRC SB BRACKET - SUCTION BOTTLE
- CBS CURTAIN - BED SCREEN
- COM/2 COMMUNICATION OUTLET - DOUBLE
- CTBS CURTAIN TRACK - BED SCREEN
- DDG DISPENSER - DISPOSABLE GLOVES
- DFP DOOR AND DOOR FRAME PROTECTION
- DHS DISPENSER - HAND SANITISER
- DHT DISPENSER - PAPER HAND TOWEL
- DSA DISPENSER - SOAP, ANTISEPTIC
- EC EMERGENCY CALL
- HWB/IV HAND WASH BASIN - INTEGRAL VANITY
- L/NL LIGHT - NIGHT LIGHT
- L/RL LIGHT - READING LIGHT
- LS/3 LIGHT SWITCH - 3 GANG
- LS/EL LIGHT SWITCH - EXAMINATION LIGHT
- LS/R LIGHT SWITCH - ROOM
- MA MEDICAL AIR
- O2 OXYGEN
- OP OBSERVATION PANEL
- PC PATIENT CALL
- PCH PATIENT CALL HANDSET
- PO/1 POWER OUTLET - SINGLE
- PO/2 POWER OUTLET - DOUBLE
- PO/2E POWER OUTLET - EMERGENCY, DOUBLE
- PO/C POWER OUTLET - CLEANER'S
- S SUCTION
- SAC STAFF ASSIST CALL
- SB SUCTION BOTTLE
- SBK SPLASHBACK
- SK4 FLOOR VINYL COVERED SKIRTING
- TAP/ST TAPWARE - SENSOR TAP
- TB/O TABLE - OVERBED
- TP/HS TELEPHONE - HANDSET, STANDARD
- WBC/20 WASTE BIN - CLINICAL, 20 LITRE
- WBP/20 WASTE BIN - PAPER, 20 LITRE
- WPF WALL PAINT FINISH
- WPP WALL PROTECTION PANEL

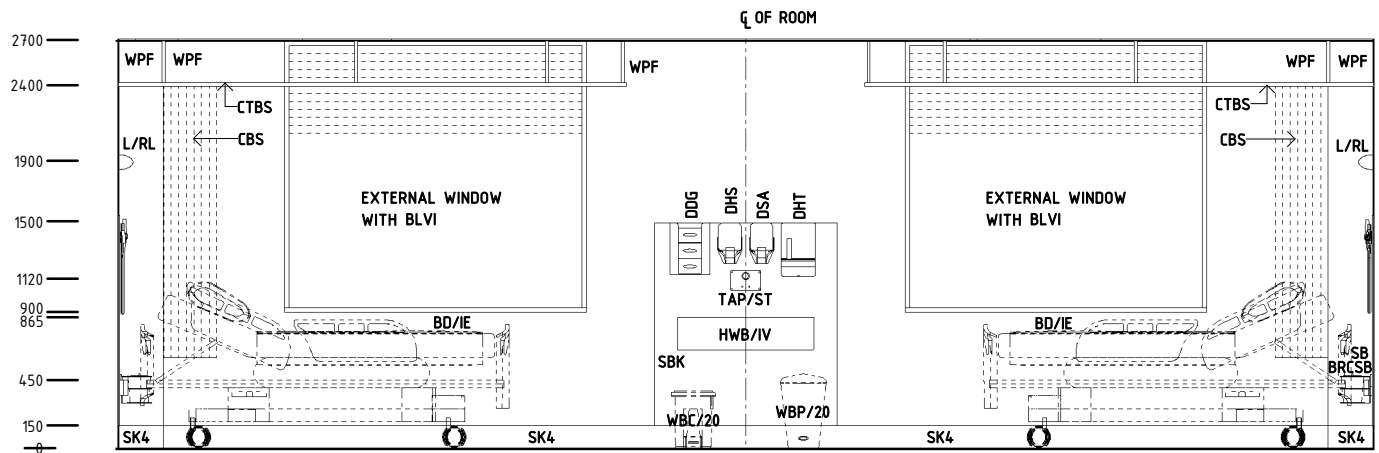


ELEVATION 1

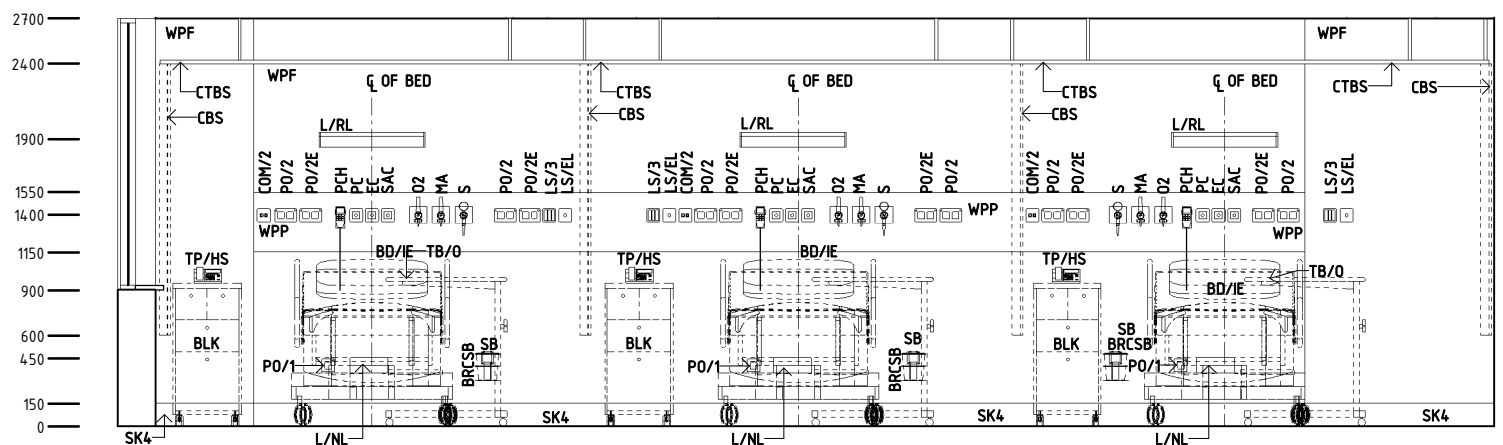


ELEVATION 2

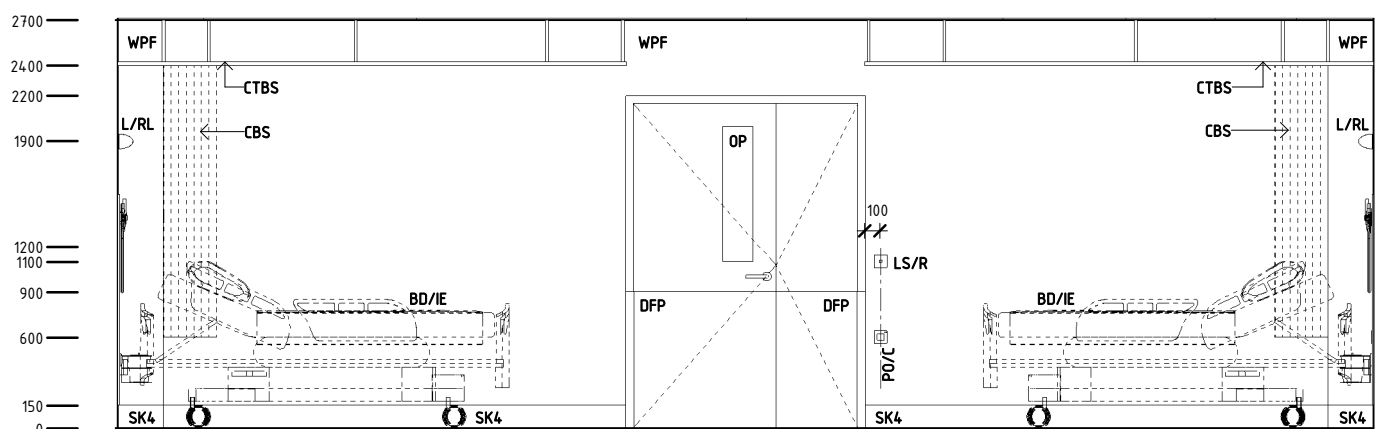

ELEVATION 3

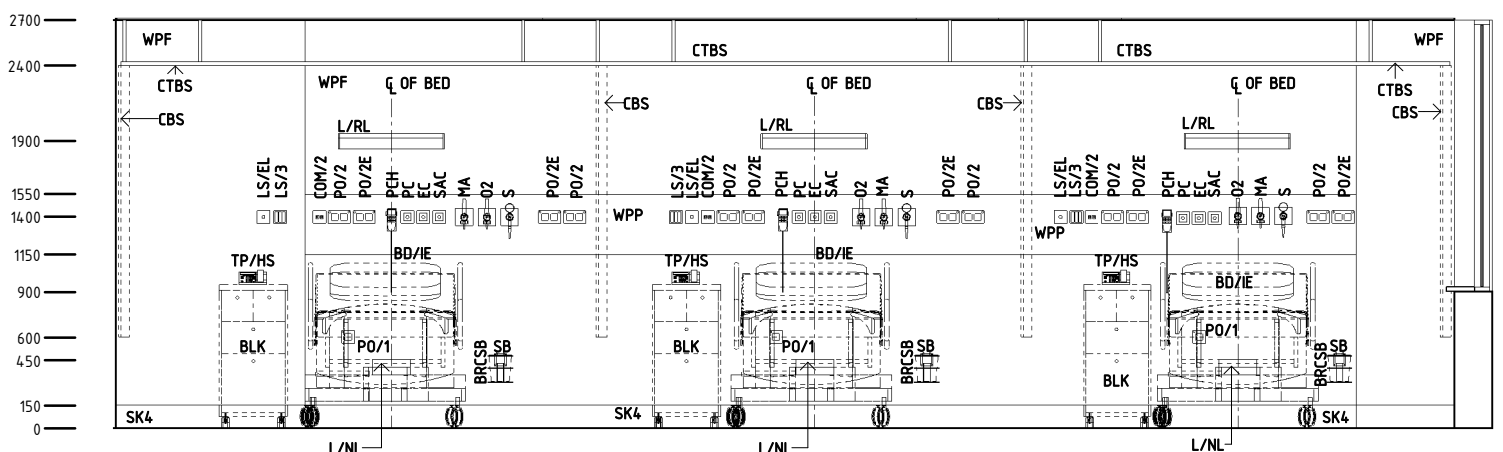

ELEVATION 4

REV	DESCRIPTION	DATE	BY	REV	DESCRIPTION	DATE	BY	COMPATIBILITY																				
1	FIRST ISSUE	22.07.11	ASD	4	GENERAL REVISION	26.01.21	ES																					
2	GENERAL REVISION	30.08.11	DJ																									
3	GENERAL REVISION	31.10.12	CT																									
								<table border="1"> <thead> <tr> <th>DESIGNED</th> <th>APPROVED</th> <th>DATE</th> <th>SCALE(S)</th> <th>SHEET</th> </tr> </thead> <tbody> <tr> <td>ES</td> <td>CC</td> <td>26.01.22</td> <td>1 : 50</td> <td>2 OF 4</td> </tr> <tr> <td colspan="2">REVIT FILE NAME</td> <td colspan="2">PAPER DRAWING ID</td> <td>ISSUE</td> </tr> <tr> <td colspan="2">6br-st-75-i</td> <td colspan="2">6br-st-75-i-2</td> <td>4</td> </tr> </tbody> </table>	DESIGNED	APPROVED	DATE	SCALE(S)	SHEET	ES	CC	26.01.22	1 : 50	2 OF 4	REVIT FILE NAME		PAPER DRAWING ID		ISSUE	6br-st-75-i		6br-st-75-i-2		4
DESIGNED	APPROVED	DATE	SCALE(S)	SHEET																								
ES	CC	26.01.22	1 : 50	2 OF 4																								
REVIT FILE NAME		PAPER DRAWING ID		ISSUE																								
6br-st-75-i		6br-st-75-i-2		4																								



International Health Facility Guidelines at:
www.healthdesign.com.au/iHFG
 Editable version of Standard Components on
 Health Facility Briefing System (HFBS) at:
www.healthdesign.com.au ©TAHPI



This document is for advisory purpose only

iHFG Standard Components

Room Layout Sheet

RLS Room Code

6br-st-75-i

RDS Room Code

6br-st-75-i

Room Name


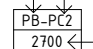
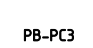

6 Bed Room - Standard, 75m2

GENERAL NOTES:



THIS DRAWING TO BE READ IN CONJUNCTION WITH R.D.S. (ROOM DATA SHEETS) WHICH TAKES PRECEDENCE.

ALL SERVICES INDICATED ARE INDICATIVE AND SUBJECTED TO DETAILED PROJECT SPECIFIC ENGINEERING DESIGN.



CEILING LEGEND:

- 
 CEILING TYPE
CORNICE TYPE
- 
 PB-PC2
2700 ← HEIGHT ABOVE F.F.L.
- 
 PB-PC3
PLASTERBOARD FLUSH SET CEILING,
PAINT FINISH WITH SQUARE SET CORNICE
- 
 GRID LINE

ELECTRICAL LEGEND:


- 
 L/CC LIGHTING - COLOUR CORRECTED
- 
 L/DEX LIGHT - DOWNLIGHT, EXAMINATION

MECHANICAL LEGEND:

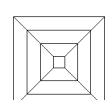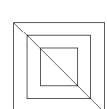
- 
 SUPPLY AIR GRILLE
- 
 RETURN AIR GRILLE

FIRE SERVICES LEGEND:

- 
 SMOKE DETECTOR
- 
 SPRINKLER

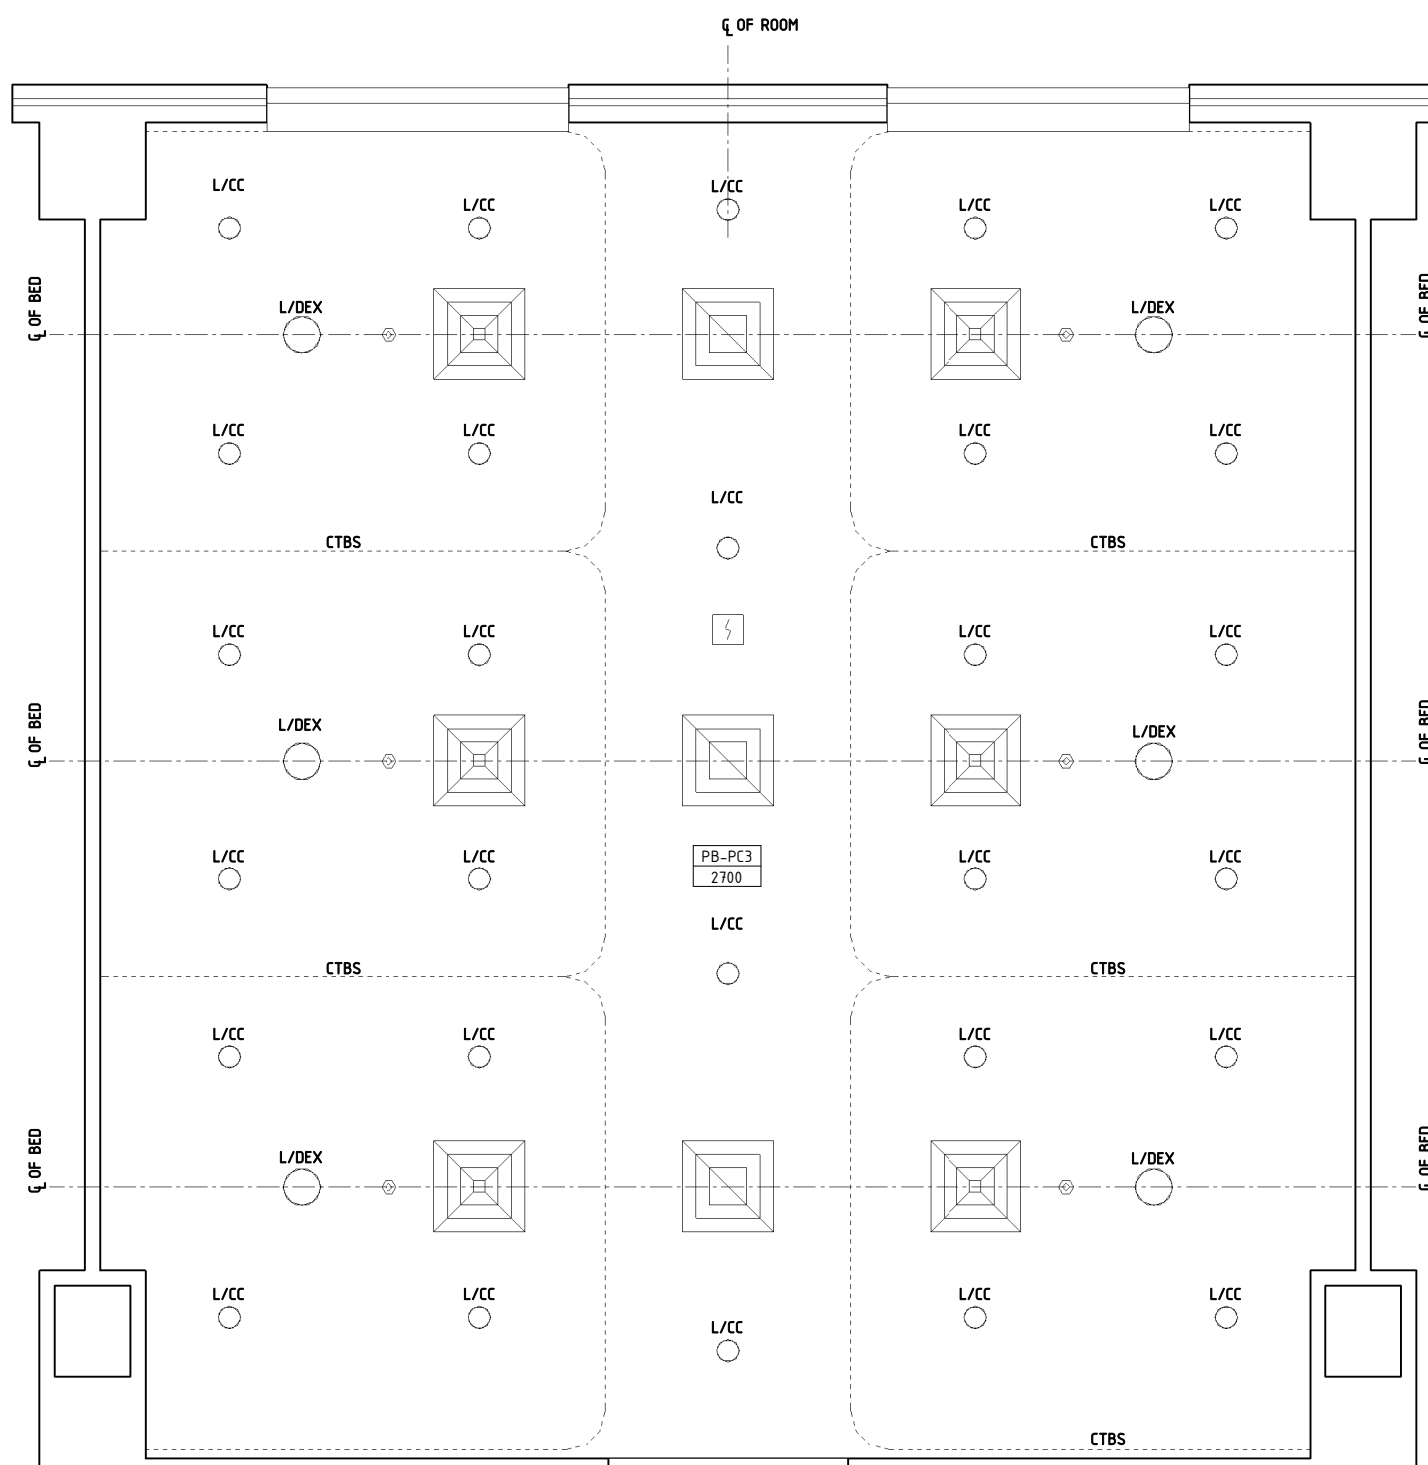

REFLECTED CEILING PLAN

REV	DESCRIPTION	DATE	BY	REV	DESCRIPTION	DATE	BY	COMPATIBILITY															
1	FIRST ISSUE	22.07.11	ASD	4	GENERAL REVISION	26.01.21	ES																
2	GENERAL REVISION	30.08.11	DJ																				
3	GENERAL REVISION	31.10.12	CT																				
International Health Facility Guidelines at: www.healthdesign.com.au/iHFG Editable version of Standard Components on Health Facility Briefing System (HFBS) at: www.healthdesign.com.au @TAHPI								<table border="1"> <thead> <tr> <th>DESIGNED</th> <th>APPROVED</th> <th>DATE</th> <th>SCALE(S)</th> <th>SHEET</th> </tr> </thead> <tbody> <tr> <td>ES</td> <td>CC</td> <td>26.01.22</td> <td>1 : 50</td> <td>3 OF 4</td> </tr> <tr> <td colspan="2"> REVIT FILE NAME 6br-st-75-i </td> <td colspan="2"> PAPER DRAWING ID 6br-st-75-i-3 </td> <td> ISSUE 4 </td> </tr> </tbody> </table>	DESIGNED	APPROVED	DATE	SCALE(S)	SHEET	ES	CC	26.01.22	1 : 50	3 OF 4	REVIT FILE NAME 6br-st-75-i		PAPER DRAWING ID 6br-st-75-i-3		ISSUE 4
DESIGNED	APPROVED	DATE	SCALE(S)	SHEET																			
ES	CC	26.01.22	1 : 50	3 OF 4																			
REVIT FILE NAME 6br-st-75-i		PAPER DRAWING ID 6br-st-75-i-3		ISSUE 4																			

iHFG Standard Components

Room Layout Sheet

RLS Room Code


6br-st-75-i

RDS Room Code


6br-st-75-i

Room Name

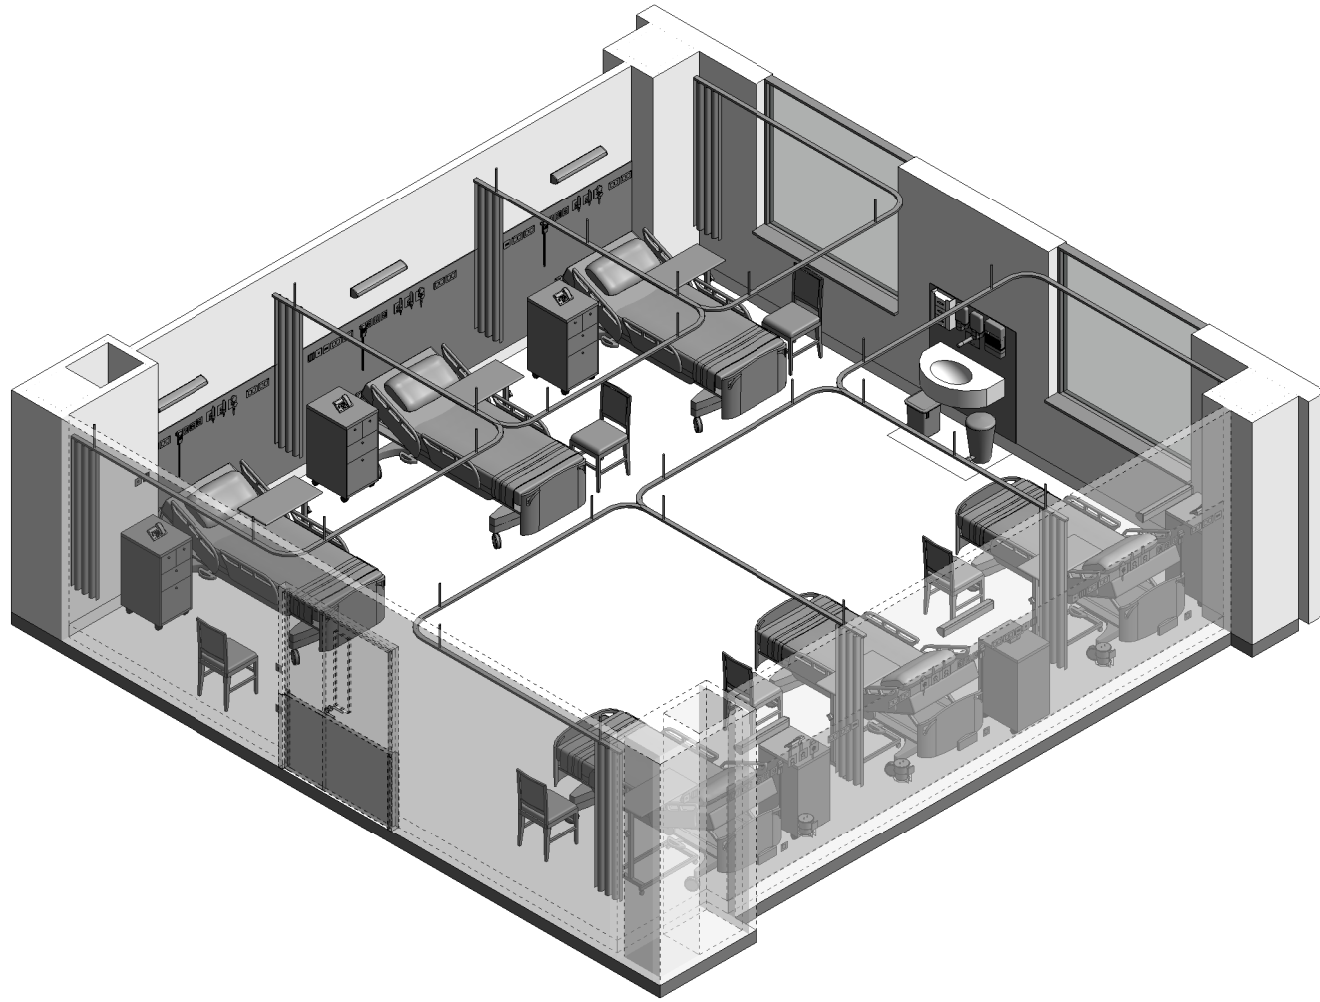

6 Bed Room - Standard, 75m2

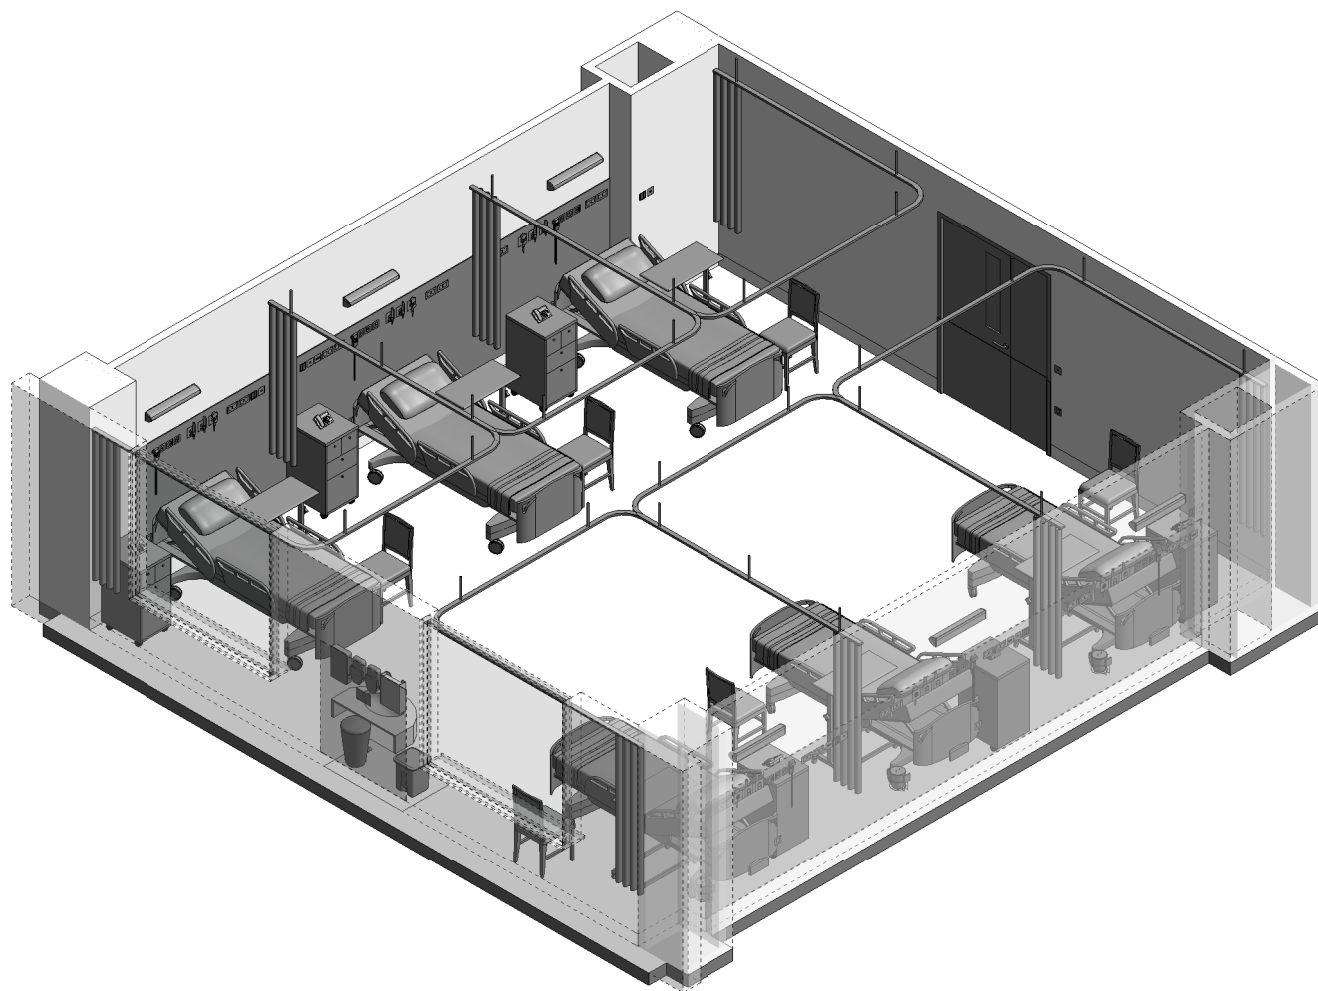

ISOMETRIC VIEW 01



ISOMETRIC VIEW 02

REV	DESCRIPTION	DATE	BY	REV	DESCRIPTION	DATE	BY	COMPATIBILITY															
1	FIRST ISSUE	22.07.11	ASD	4	GENERAL REVISION	26.01.21	ES																
2	GENERAL REVISION	30.08.11	DJ																				
3	GENERAL REVISION	31.10.12	CT																				
 International Health Facility Guidelines								<table border="1"> <thead> <tr> <th>DESIGNED</th> <th>APPROVED</th> <th>DATE</th> <th>SCALE(S)</th> <th>SHEET</th> </tr> </thead> <tbody> <tr> <td>ES</td> <td>CC</td> <td>26.01.22</td> <td></td> <td>4 OF 4</td> </tr> <tr> <td colspan="2"> REVIT FILE NAME 6br-st-75-i </td> <td colspan="2"> PAPER DRAWING ID 6br-st-75-i-4 </td> <td> ISSUE 4 </td> </tr> </tbody> </table>	DESIGNED	APPROVED	DATE	SCALE(S)	SHEET	ES	CC	26.01.22		4 OF 4	REVIT FILE NAME 6br-st-75-i		PAPER DRAWING ID 6br-st-75-i-4		ISSUE 4
DESIGNED	APPROVED	DATE	SCALE(S)	SHEET																			
ES	CC	26.01.22		4 OF 4																			
REVIT FILE NAME 6br-st-75-i		PAPER DRAWING ID 6br-st-75-i-4		ISSUE 4																			
<small>International Health Facility Guidelines at: www.healthdesign.com.au/iHFG Editable version of Standard Components on Health Facility Briefing System (HFBS) at: www.healthdesign.com.au ©TAHPI</small>								