

Room Layout Sheet

anpr-60-i


anpr-60-i

Room Name	Angiography Procedure Room, 60m2
-----------	----------------------------------

ANMM	ANAESTHETIC – MACHINE WITH ANAESTHETIC MONITOR	O2	OXYGEN	SERVICES IN PENDANT	2 x COM/2
AS	ADJUSTABLE SHELF	OP/R	OBSERVATION PANEL – RADIATION SHIELDING		2 x O2
BH	BULKHEAD	OPS/R	OBSERVATION PANEL WITH SLIDING PANEL – RADIATION SHIELDING		1 x N2O
BNL	BENCH – LAMINATE	PC2	PLASTERBOARD CORNICE, FLUSHED COVED		1 x MA
BRCCM	BRACKET – CARDIAC MONITOR	P0/1E	POWER OUTLET – EMERGENCY, SINGLE		2 x S
BRCS	BRACKET – SHARPS	P0/1I	ISOLATED POWER SUPPLY – SINGLE		1 x SC
C/D	CLOCK – DIGITAL	P0/2E	POWER OUTLET – EMERGENCY, DOUBLE		1 x EC
CARP	CARDIAC PROTECTED	P0/2U	UNINTERRUPTED POWER SUPPLY – DOUBLE		1 x SAC
CBD/C	CUPBOARD – CATHETER HANGING	P0/C	POWER OUTLET – CLEANER'S		6 x P0/1E
CBD/D	CUPBOARD – DRAWER UNIT	PU/IN1	PUMP – INFUSION, SINGLE		6 x P0/1I
CBD/FG	CUPBOARD – FULL HEIGHT, GLASS DOORS	PU/S	PUMP – SYRINGE		1 x DCE
CBD/UB	CUPBOARD – UNDER BENCH	R/LA	RACK – LEAD APRON		1 x TA/DC (FOR SUPPLY UNIT BRAKES)
COM/1	COMMUNICATION OUTLET – SINGLE	RAG	RETURN AIR GRILLE		
COM/2	COMMUNICATION OUTLET – DOUBLE	S	SUCTION		
CR	CRASH RAIL	SAC	STAFF ASSIST CALL		
DFP	DOOR AND DOOR FRAME PROTECTION	SB	SUCTION BOTTLE		
DFR	DEFIBRILLATOR	SBIN	SHARPS BIN		
EC	EMERGENCY CALL	SC	SCAVENGE OUTLET		
FR/UB	FRIDGE – UNDER BENCH	SK4	FLOOR VINYL COVED SKIRTING		
IM/ACU	IMAGING – ANGIOGRAPHY, CARDIAC IMAGING UNIT	STAM	STOOL – ADJUSTABLE, MOBILE		
INJ/CMS	INJECTOR – CONTRAST MEDIA, SINGLE	SUP/S	SUPPLY UNIT – SURGICAL		
INT	INTERCOM	T/A	TROLLEY – ANAESTHETIC		
IVS	IV STAND – MOBILE	T/I	TROLLEY – INSTRUMENT		
L/CC	LIGHT – COLOUR CORRECTED	T/R	TROLLEY – RESUSCITATION, ADULT		
L/CCD	LIGHT – COLOUR CORRECTED, DIMMABLE	TB/MY	TABLE – MAYO		
L/OC	LIGHT – OPERATING, WITH CAMERA	V1	VINYL FLOORING, STANDARD SLIP RESISTANT		
LIND/S	LINEN CARRIER – DIRTY, SINGLE	WBC/120	WASTE BIN – CLINICAL, 120 LITRE		
LS/DD	LIGHT SWITCH – DOWNLIGHT DIMMER	WBG/20	WASTE BIN – GENERAL, 20 LITRE		
LS/R2	LIGHT SWITCH – ROOM, 2 WAY	WPFSR	WALL PAINT FINISH, SCRUB RESISTANT		
MON/C	MONITOR – CARDIAC	XR-L	X-RAY IN USE' LIGHT		

NOTE:
RADIATION SHIELDING REQUIREMENTS TO BE PROVIDED
BY A QUALIFIED RADIATION SHIELDING CONSULTANT

NOTE:
RADIATION SHIELDING REQUIREMENTS TO BE PROVIDED
BY A QUALIFIED RADIATION SHIELDING CONSULTANT

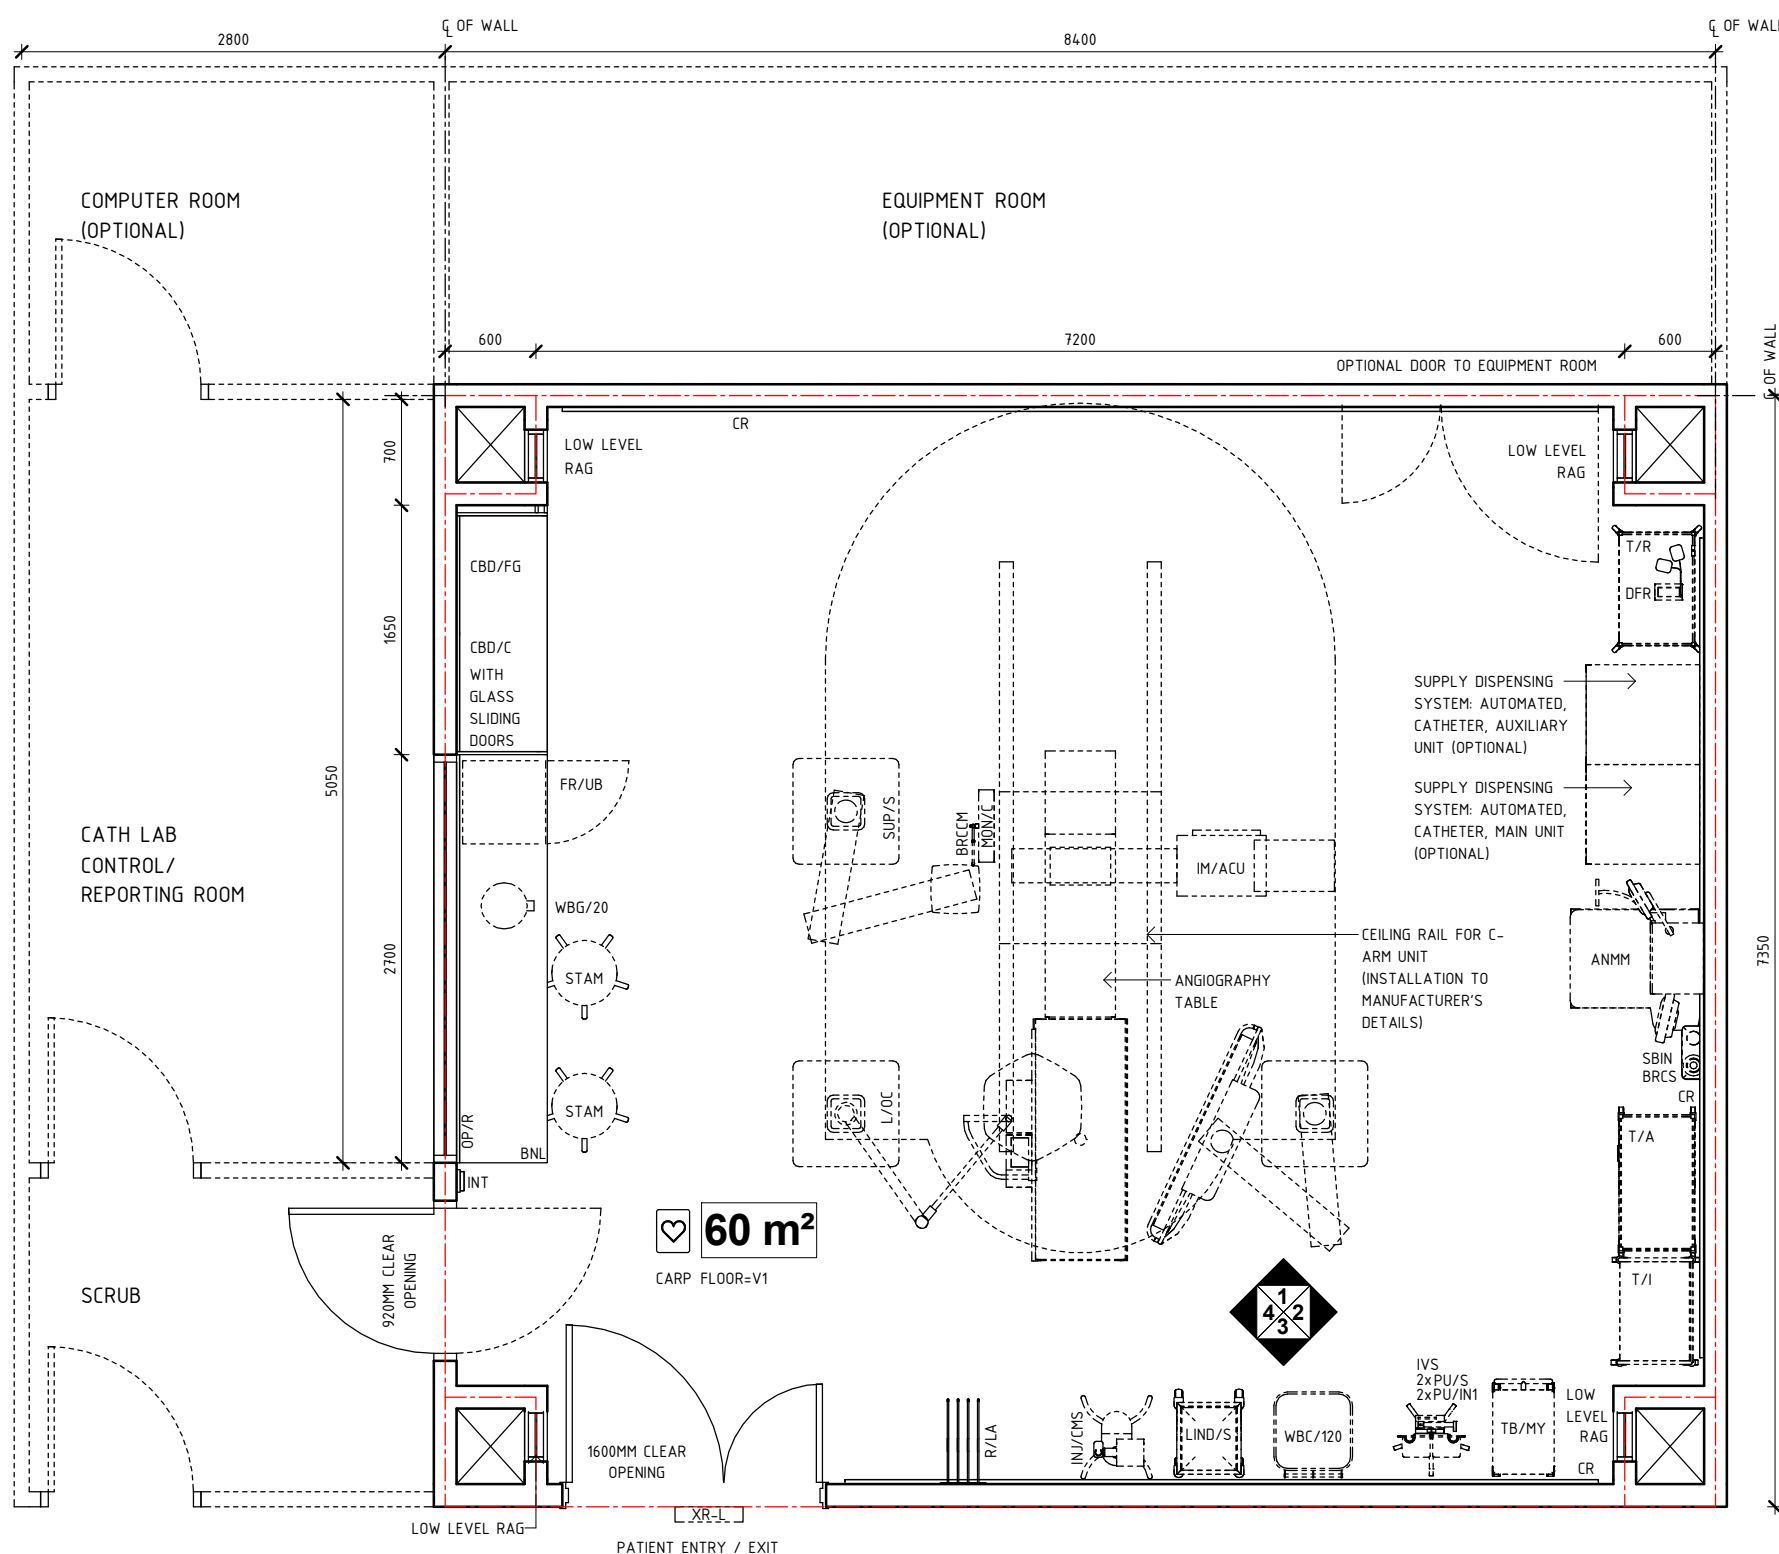

PLAN

REV	DESCRIPTION	DATE	BY	REV	DESCRIPTION	DATE	BY	COMPATIBILITY
1	FIRST ISSUE	17.11.23	AK					iHFG



International Health Facility Guidelines at:
www.healthdesign.com.au/iHFG
 Editable version of Standard Components on
 Health Facility Briefing System (HFBS) at:
[@TAHPI](http://www.healthdesign.com.au)



DESIGNED	APPROVED	DATE	SCALE(S)	SHEET
AK	RH	17.11.23	1 : 50	1 OF 4
REVIT FILE NAME		PAPER DRAWING ID		ISSUE
anpr-60-i		anpr-60-i-1		1

Room Layout Sheet

SERVICES IN	2 x COM/2	900
PENDANT	2 x O2	
	1 x N2O	
	1 x MA	600
	2 x S	
	1 x SC	
	1 x EC	150
	1 x SAC	0
	6 x PO/1E	
	6 x PO/1I	
	1 x DCE	
	1 x TA/DC (FOR SUPPLY UNIT BRAKES)	



Room Layout Sheet


anpr-60-i

anpr-60-i

Room Name	Angiography Procedure Room, 60m2
-----------	----------------------------------

THIS DRAWING TO BE READ IN CONJUNCTION WITH R.D.S.
(ROOM DATA SHEETS) WHICH TAKES PRECEDENCE.

CEILING LEGEND:

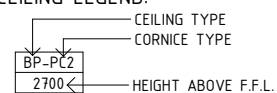

BH/PB	PLASTERBOARD BULKHEAD, PAINT FINISH
PB-PC2	PLASTERBOARD FLUSH SET CEILING, PAINT FINISH WITH FLUSHED COVE CORNICE
— — —	GRID LINE

LIGHT - COLOUR CORRECTED

LIGHT - COLOUR CORRECTED, DIMMABLE

SUPPLY AIR GRILLE


RETURN AIR GRILLE

SMOKE DETECTOR

©

CLEAN AGENT GAS FIRE SUPPRESSION

CT SCANNING -
CONTROL ROOM
(REF. ROOM CTCR FOR
DETAILS)

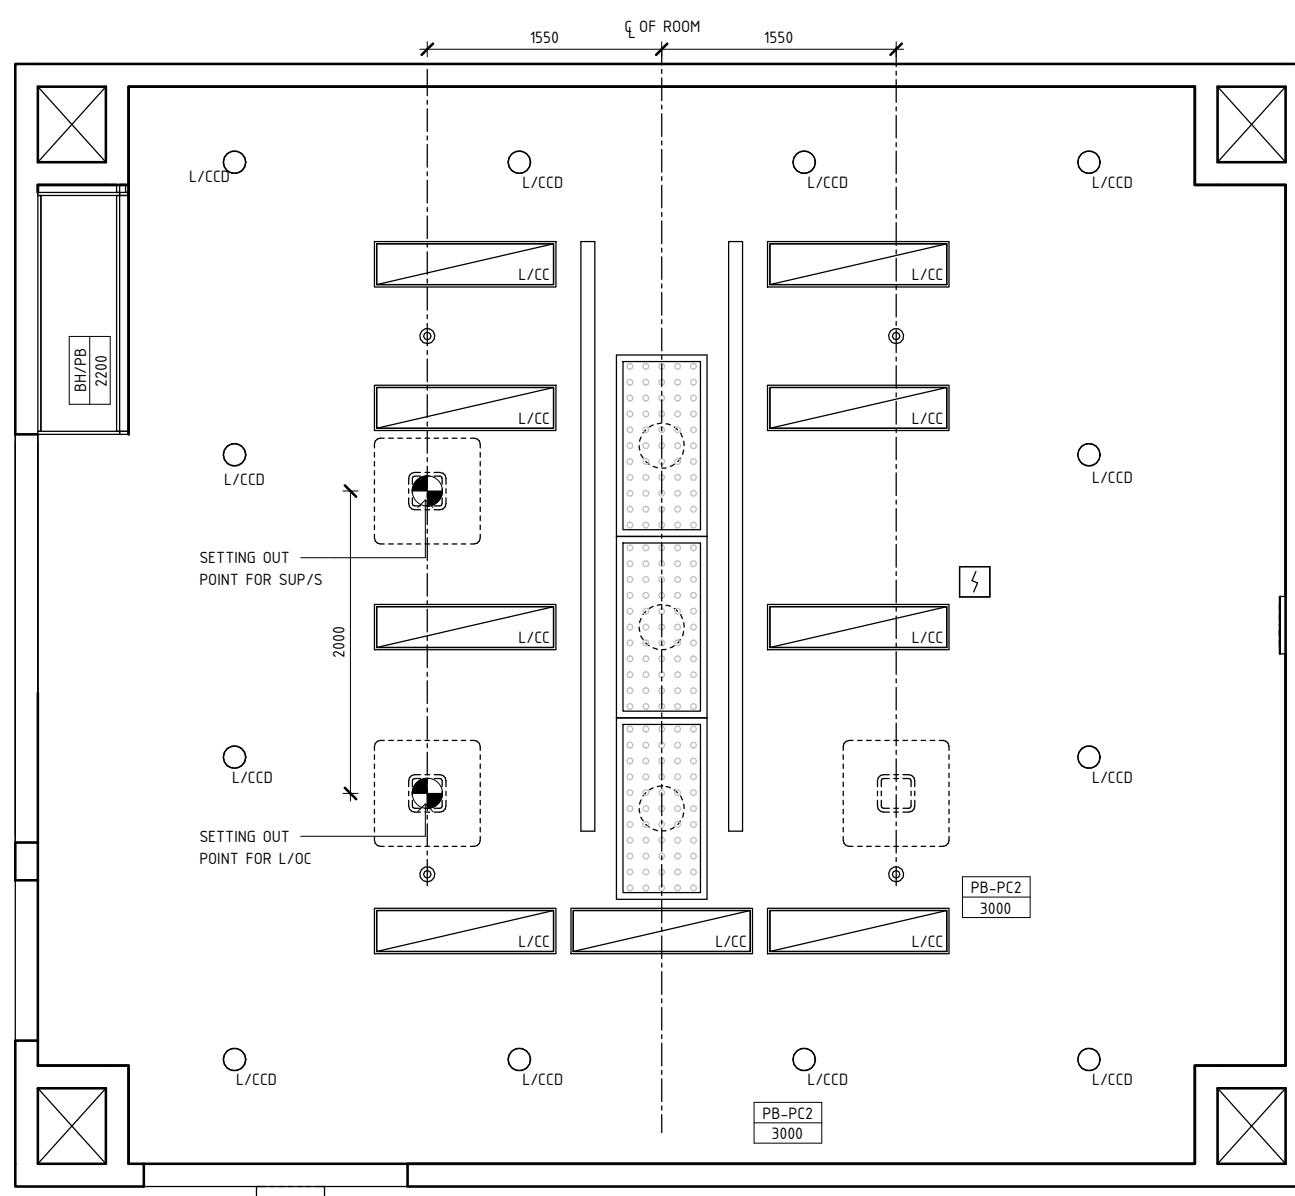

REFLECTED CEILING PLAN

REV	DESCRIPTION	DATE	BY	REV	DESCRIPTION	DATE	BY	COMPATIBILITY
1	FIRST ISSUE	17.11.23	AK					iHFG



International Health Facility Guidelines at:
www.healthdesign.com.au/iHFG
 Editable version of Standard Components on
 Health Facility Briefing System (HFBS) at:
[@TAHPI](http://www.healthdesign.com.au)



DESIGNED	APPROVED	DATE	SCALE(S)	SHEET
AK	RH	17.11.23	1 : 50	3 OF 4
REVIT FILE NAME		PAPER DRAWING ID		ISSUE
anpr-60-i		anpr-60-i-3		1

iHFG Standard Components

Room Layout Sheet

Room Name


Angiography Procedure Room, 60m2

RLS Room Code


anpr-60-i

RDS Room Code

anpr-60-i

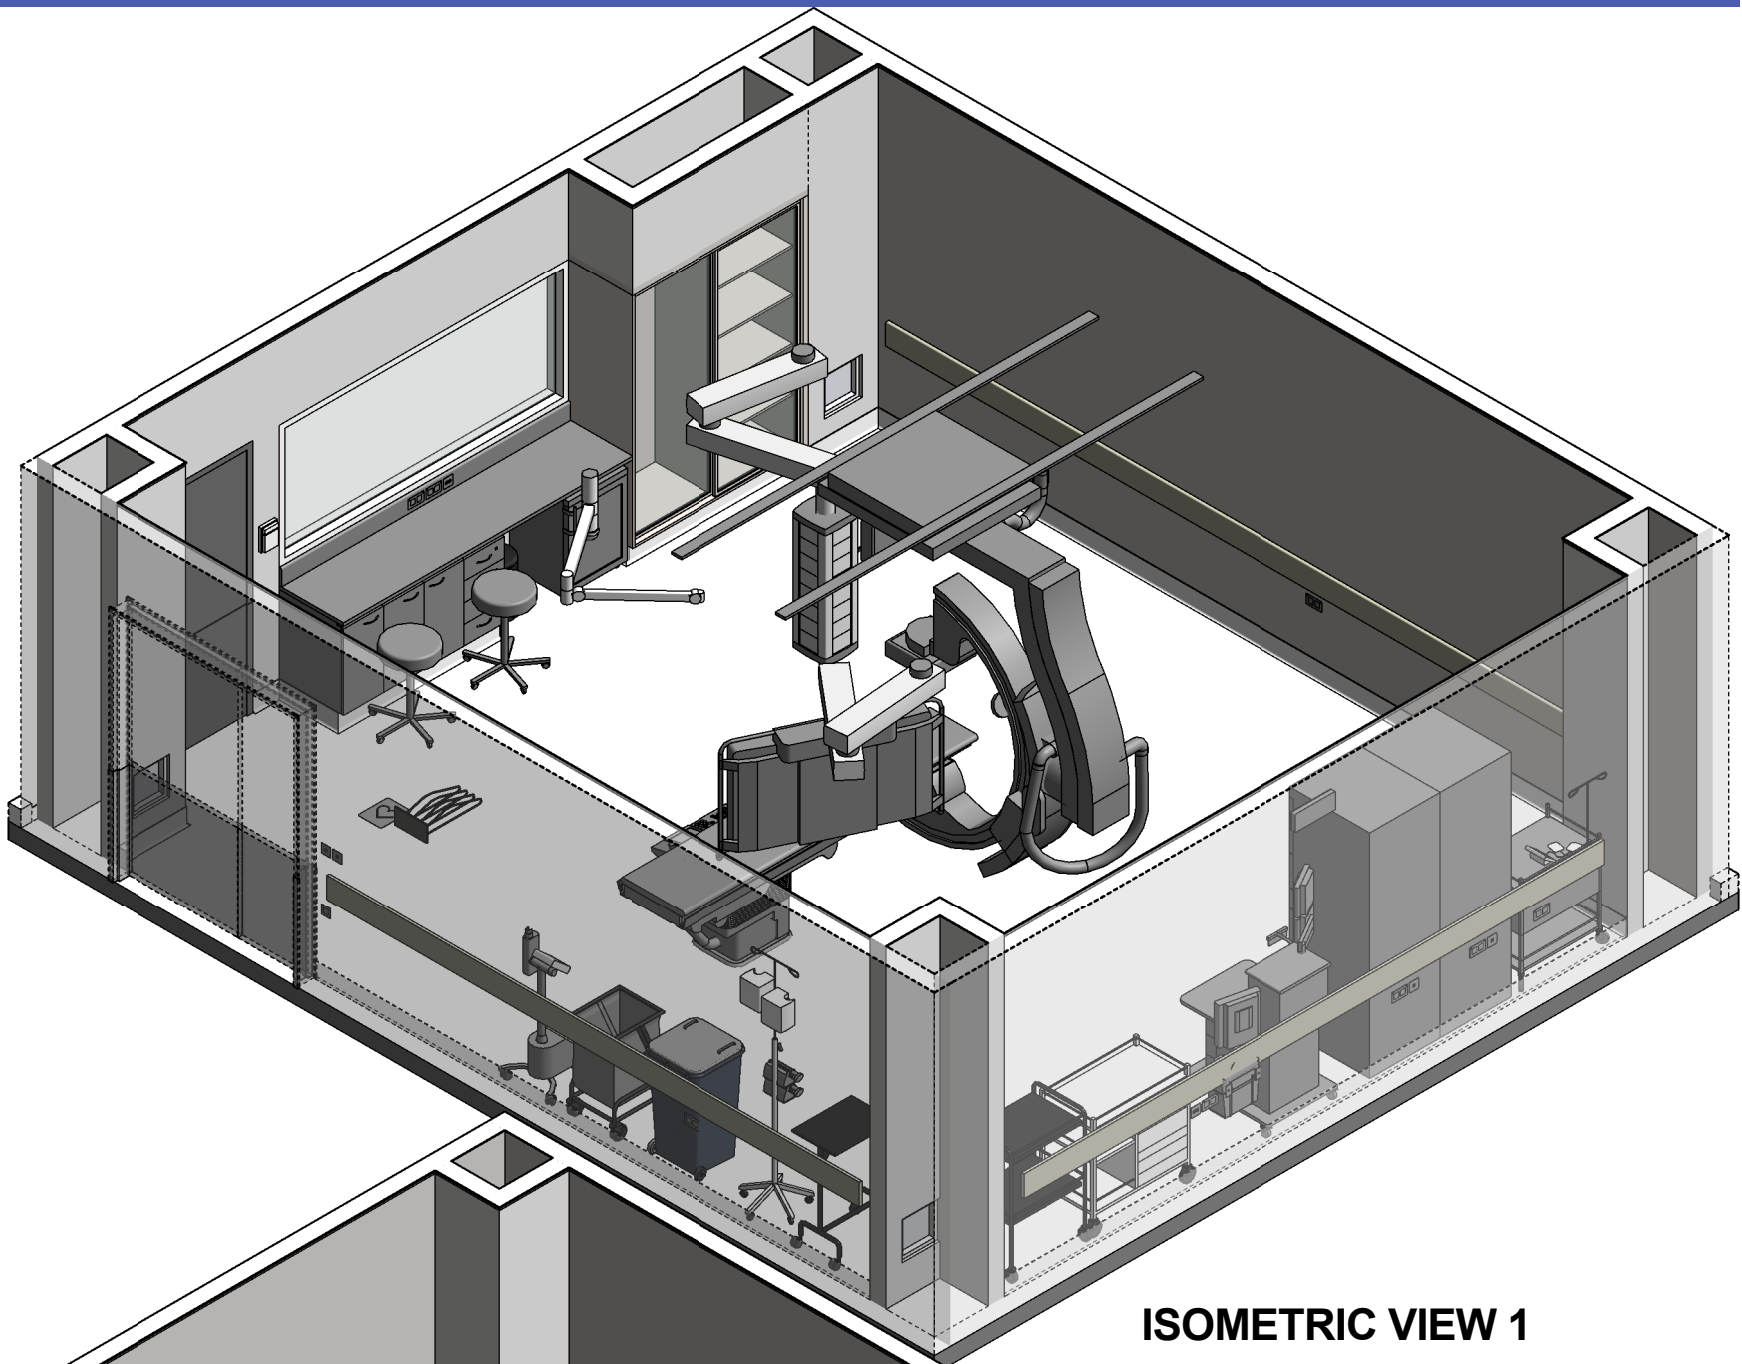

ISOMETRIC VIEW 1

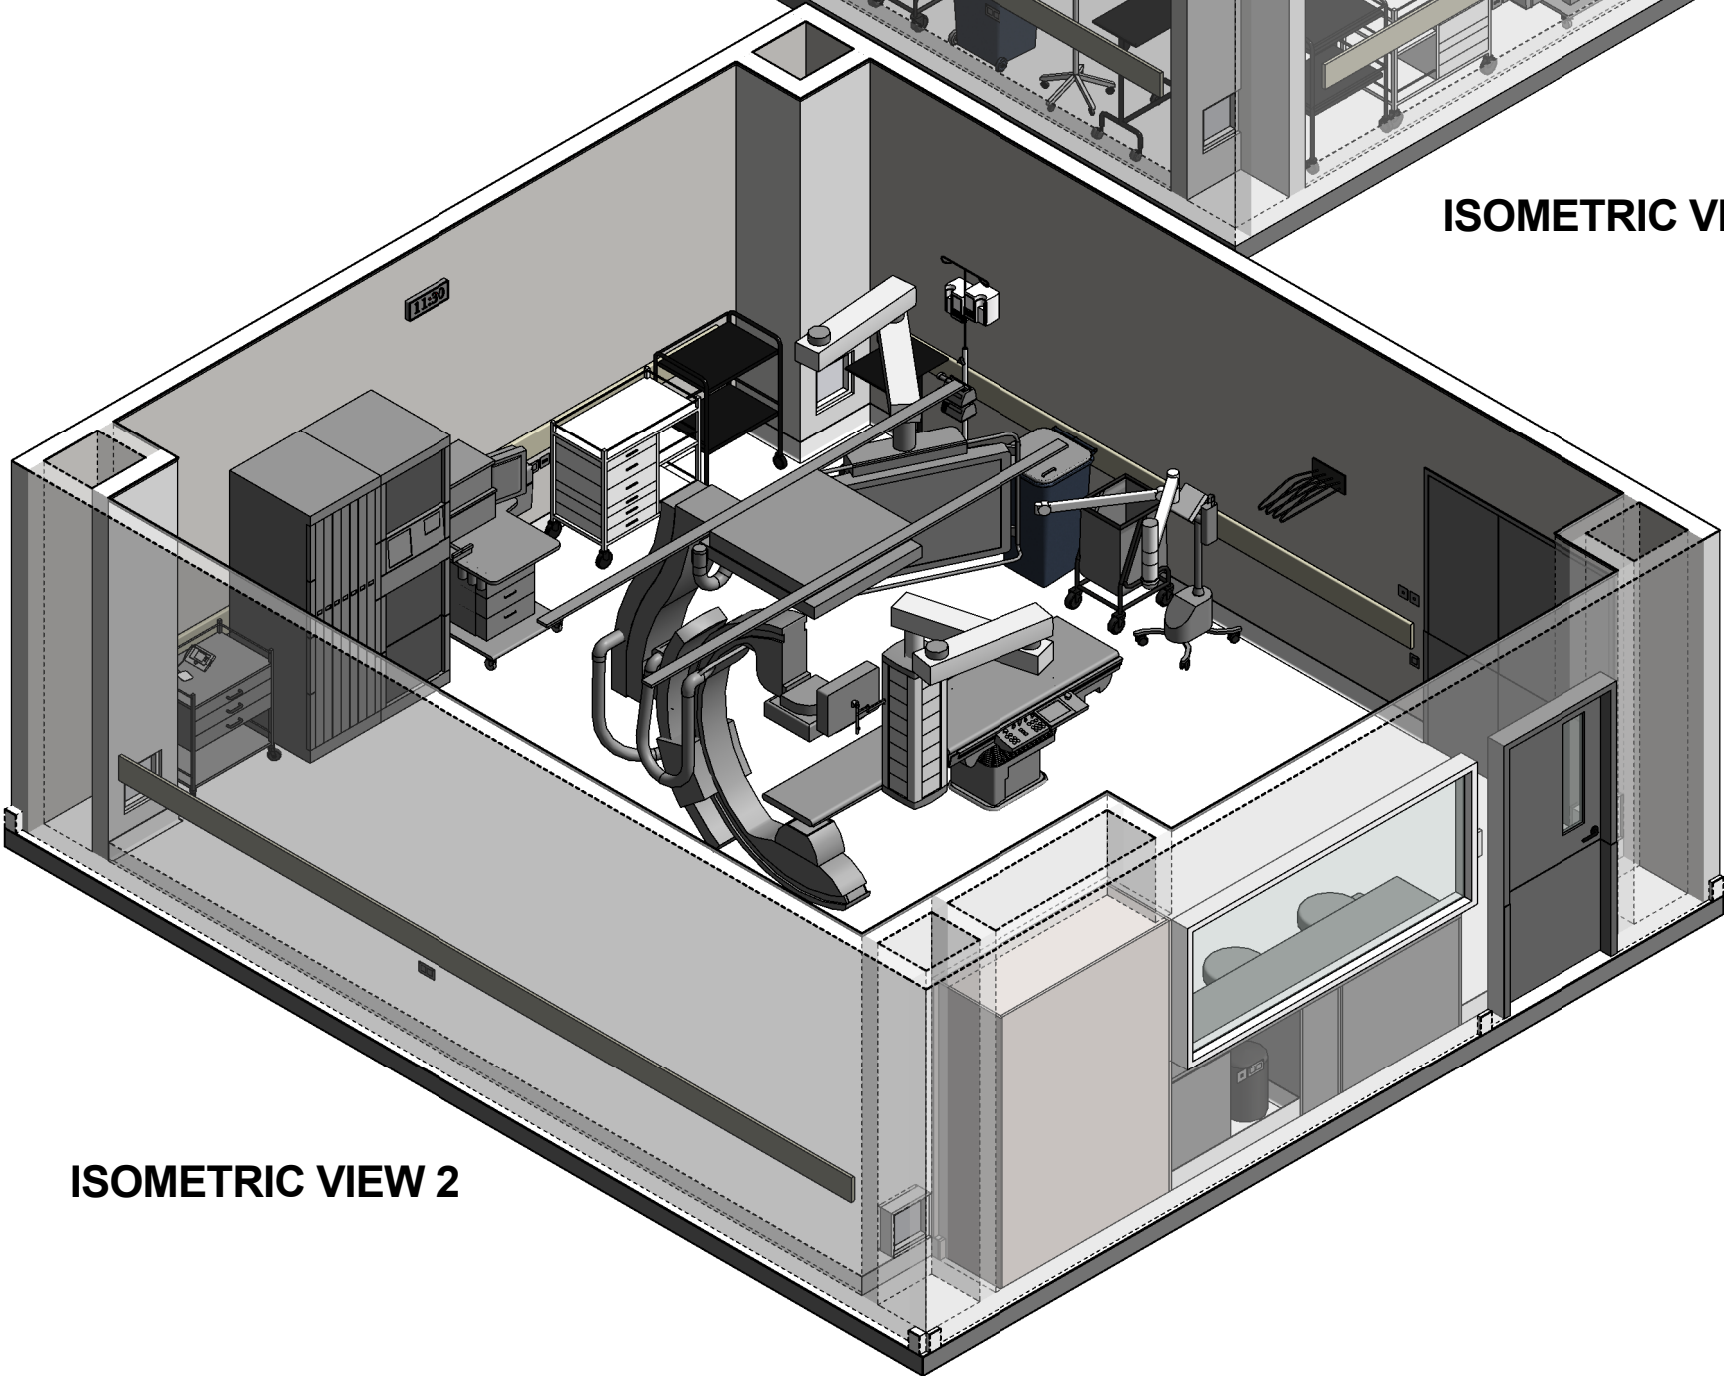

ISOMETRIC VIEW 2

REV	DESCRIPTION	DATE	BY	REV	DESCRIPTION	DATE	BY	COMPATIBILITY
1	FIRST ISSUE	17.11.23	AK					iHFG
								DESIGNED AK APPROVED RH DATE 17.11.23 SCALE(S) SHEET 4 OF 4 REVIT FILE NAME anpr-60-i PAPER DRAWING ID anpr-60-i-4 ISSUE 1