

iHFG Standard Components

Room Layout Sheet

Room Name

Blood Collection Bay, 9m2

RLS Room Code

bldc-9-i

RDS Room Code

bldc-9-i

- BRCST

CG

CHR/PH

CPS

CR

CTPS

DDG

DHS

PO/1

PO/1E

SBINT

SHL

SK4

STAM

T/PH

V1

WBC/50

WPF
- BRACKET - SHARPS ON TROLLEY

CORNER GUARD

CHAIR - PHLEBOTOMY

CURTAIN - PRIVACY SCREEN

CRASH RAIL

CURTAIN TRACK - PRIVACY SCREEN

DISPENSER - DISPOSABLE GLOVES

DISPENSER - HAND SANITISER

POWER OUTLET - SINGLE

POWER OUTLET - EMERGENCY, SINGLE

SHARPS BIN - ON TROLLEY

SHELF - LAMINATED

FLOOR VINYL COVED SKIRTING


STOOL - ADJUSTABLE, MOBILE

TROLLEY - PHLEBOTOMY

VINYL FLOORING, STANDARD SLIP RESISTANT


WASTE BIN - CLINICAL, 50 LITRE

WALL PAINT FINISH

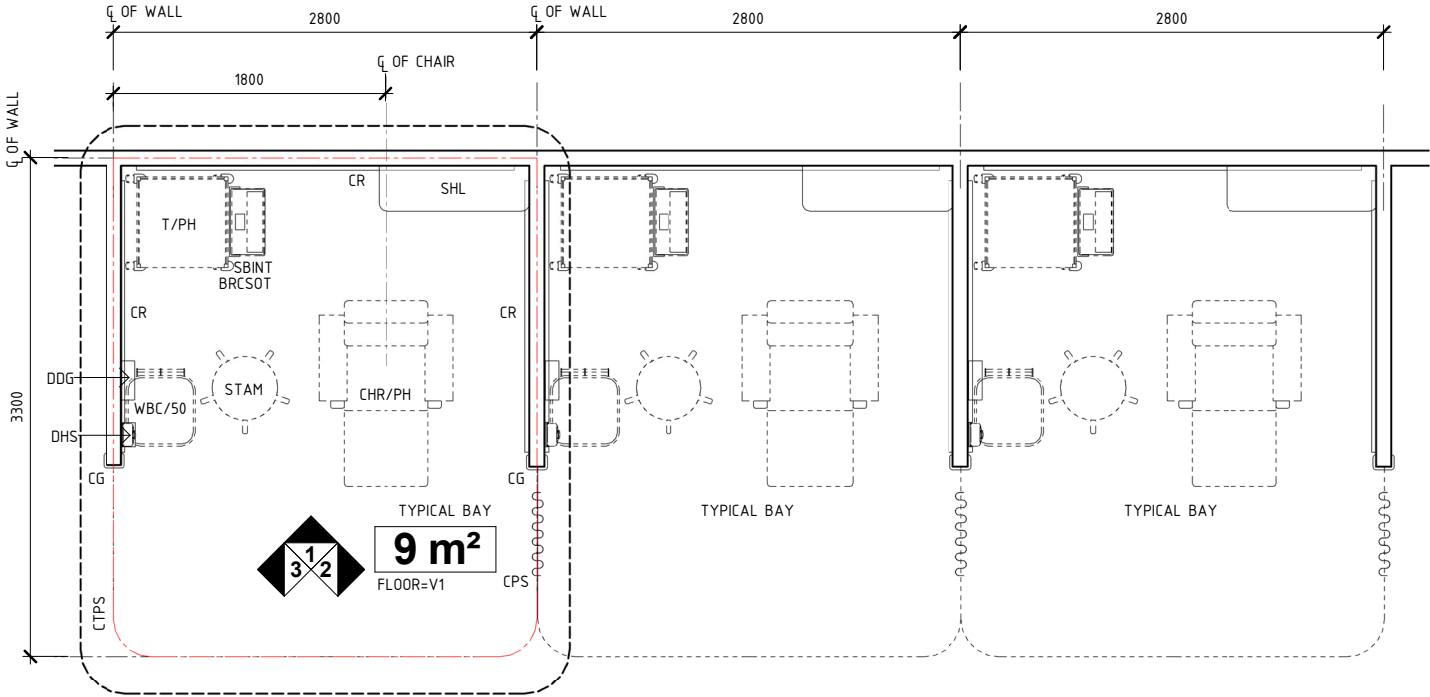


CORRIDOR

PLAN

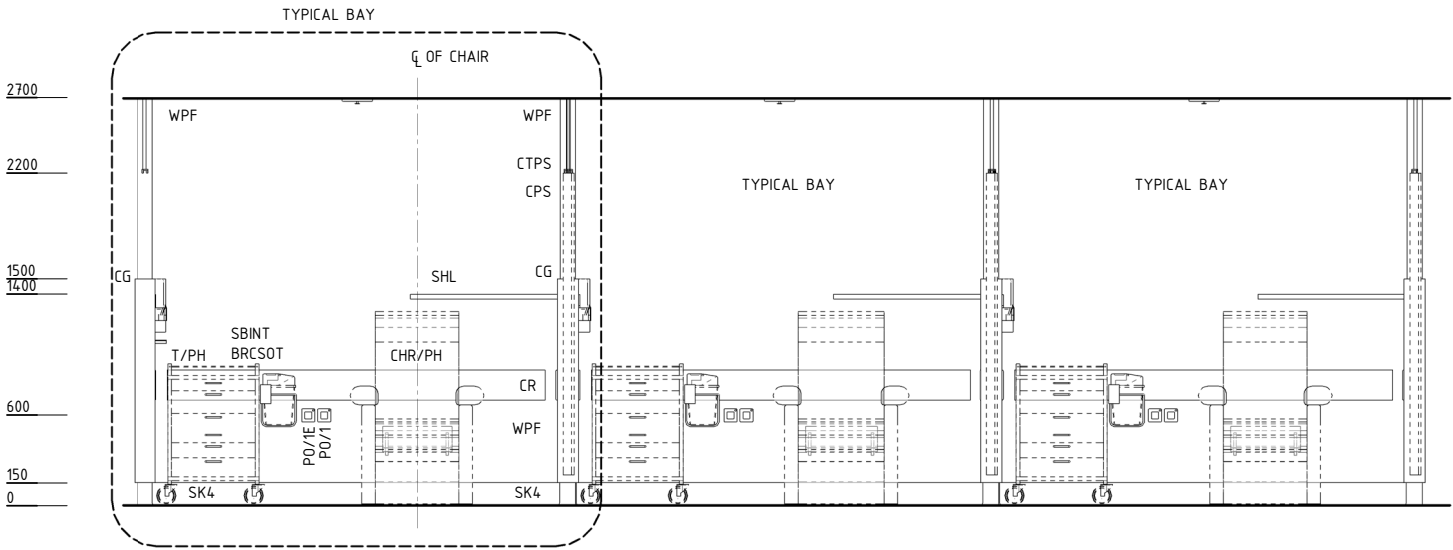

ELEVATION 1

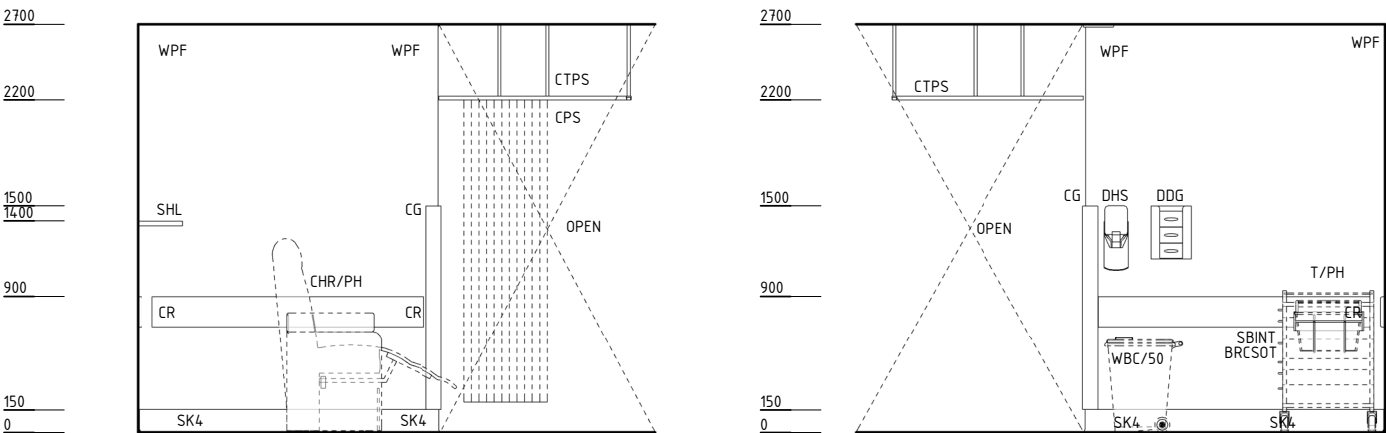

ELEVATION 2

ELEVATION 3

REV	DESCRIPTION	DATE	BY	REV	DESCRIPTION	DATE	BY	COMPATIBILITY						
1	FIRST ISSUE	17.11.23	AM						DESIGNED		APPROVED	DATE	SCALE(S)	SHEET
									AM	RH	17.11.23	1 : 50	1 OF 2	
									REVISIT FILE NAME		PAPER DRAWING ID		ISSUE	
								bldc-9-i		bldc-9-i-1		1		



International Health Facility Guidelines at:
www.healthdesign.com.au/iHFG
Editable version of Standard Components on
Health Facility Briefing System (HFBS) at:
www.healthdesign.com.au ©TAHP!



Room Layout Sheet

bldc-9-i

bldc-9-i

Room Name Blood Collection Bay, 9m2

THIS DRAWING TO BE READ IN CONJUNCTION WITH R.D.S.
(ROOM DATA SHEETS) WHICH TAKES PRECEDENCE.

ALL SERVICES INDICATED ARE INDICATIVE AND SUBJECTED TO DETAILED PROJECT SPECIFIC ENGINEERING DESIGN.


Diagram illustrating a ceiling type:

- CEILING TYPE
- HEIGHT ABOVE F.F.L.
- ACT
- ACoustic CEILING TILES
- PB-PC3
- PLASTERBOARD FLUSH SET CEILING, PAINT FINISH WITH SHADOW LINE
- TILE CEILING (600 x 600)
- GRID LINE

○ | L/CC LIGHT - COLOUR CORRECTED

SUPPLY AIR GRILLE

	SMOKE DETECTOR
	SPRINKLER

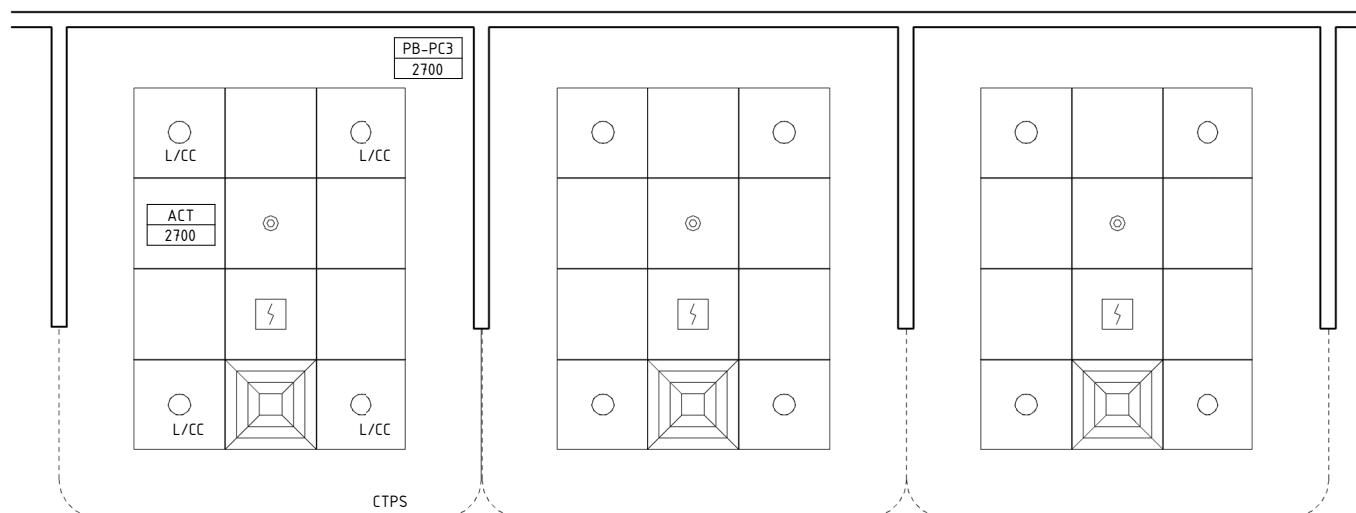

An isometric perspective view of a three-person office workstation. The workstation is divided into three individual cubicles by vertical glass partitions. Each cubicle contains a desk, a black office chair, a black trash can, and a white storage unit with multiple drawers. A metal handrail runs along the top of the glass partitions. The workstation is set against a dark gray wall, and the floor is a light gray.

ISOMETRIC VIEW

REV	DESCRIPTION	DATE	BY	REV	DESCRIPTION	DATE	BY	COMPATIBILITY
1	FIRST ISSUE	17.11.23	AM					



International Health Facility Guidelines

International Health Facility Guidelines at:
www.healthdesign.com.au/iHFG
 Editable version of Standard Components on
 Health Facility Briefing System (HFBS) at:
www.healthdesign.com.au/TAHPI



DESIGNED	APPROVED	DATE	SCALE(S)	SHEET
AM	RH	17.11.23	1 : 50	2 OF 2
REVIT FILE NAME		PAPER DRAWING ID		ISSUE
bldc-9-i		bldc-9-i-2		1

This document is for advisory purpose only