


iHFG Standard Components

Room Layout Sheet

Room Name	Change - Staff, Male, 40m2	RLS Room Code	CHST-M-G-I
		RDS Room Code	CHST-M-G-I

COH	COAT HOOK
CP	CHROME PLATED
DHT	DISPENSER - HAND TOWEL
DS	DISPENSER - SOAP
DTP	DISPENSER - TOILET PAPER
FW	FLOOR WASTE
GPO/S	GENERAL POWER OUTLET - SPECIAL
LS/R	LIGHT SWITCH - ROOM
S/SH	SOAP/SHAMPOO HOLDER
SK4	FLOOR VINYL COVED SKIRTING
V1	VINYL FLOORING, STANDARD SLIP RESISTANT
V3	VINYL FLOORING, NON SLIP - STUDDED
WBS	WASTE BIN, SANITARY
WC	WATER CLOSET
WV	WALL VINYL

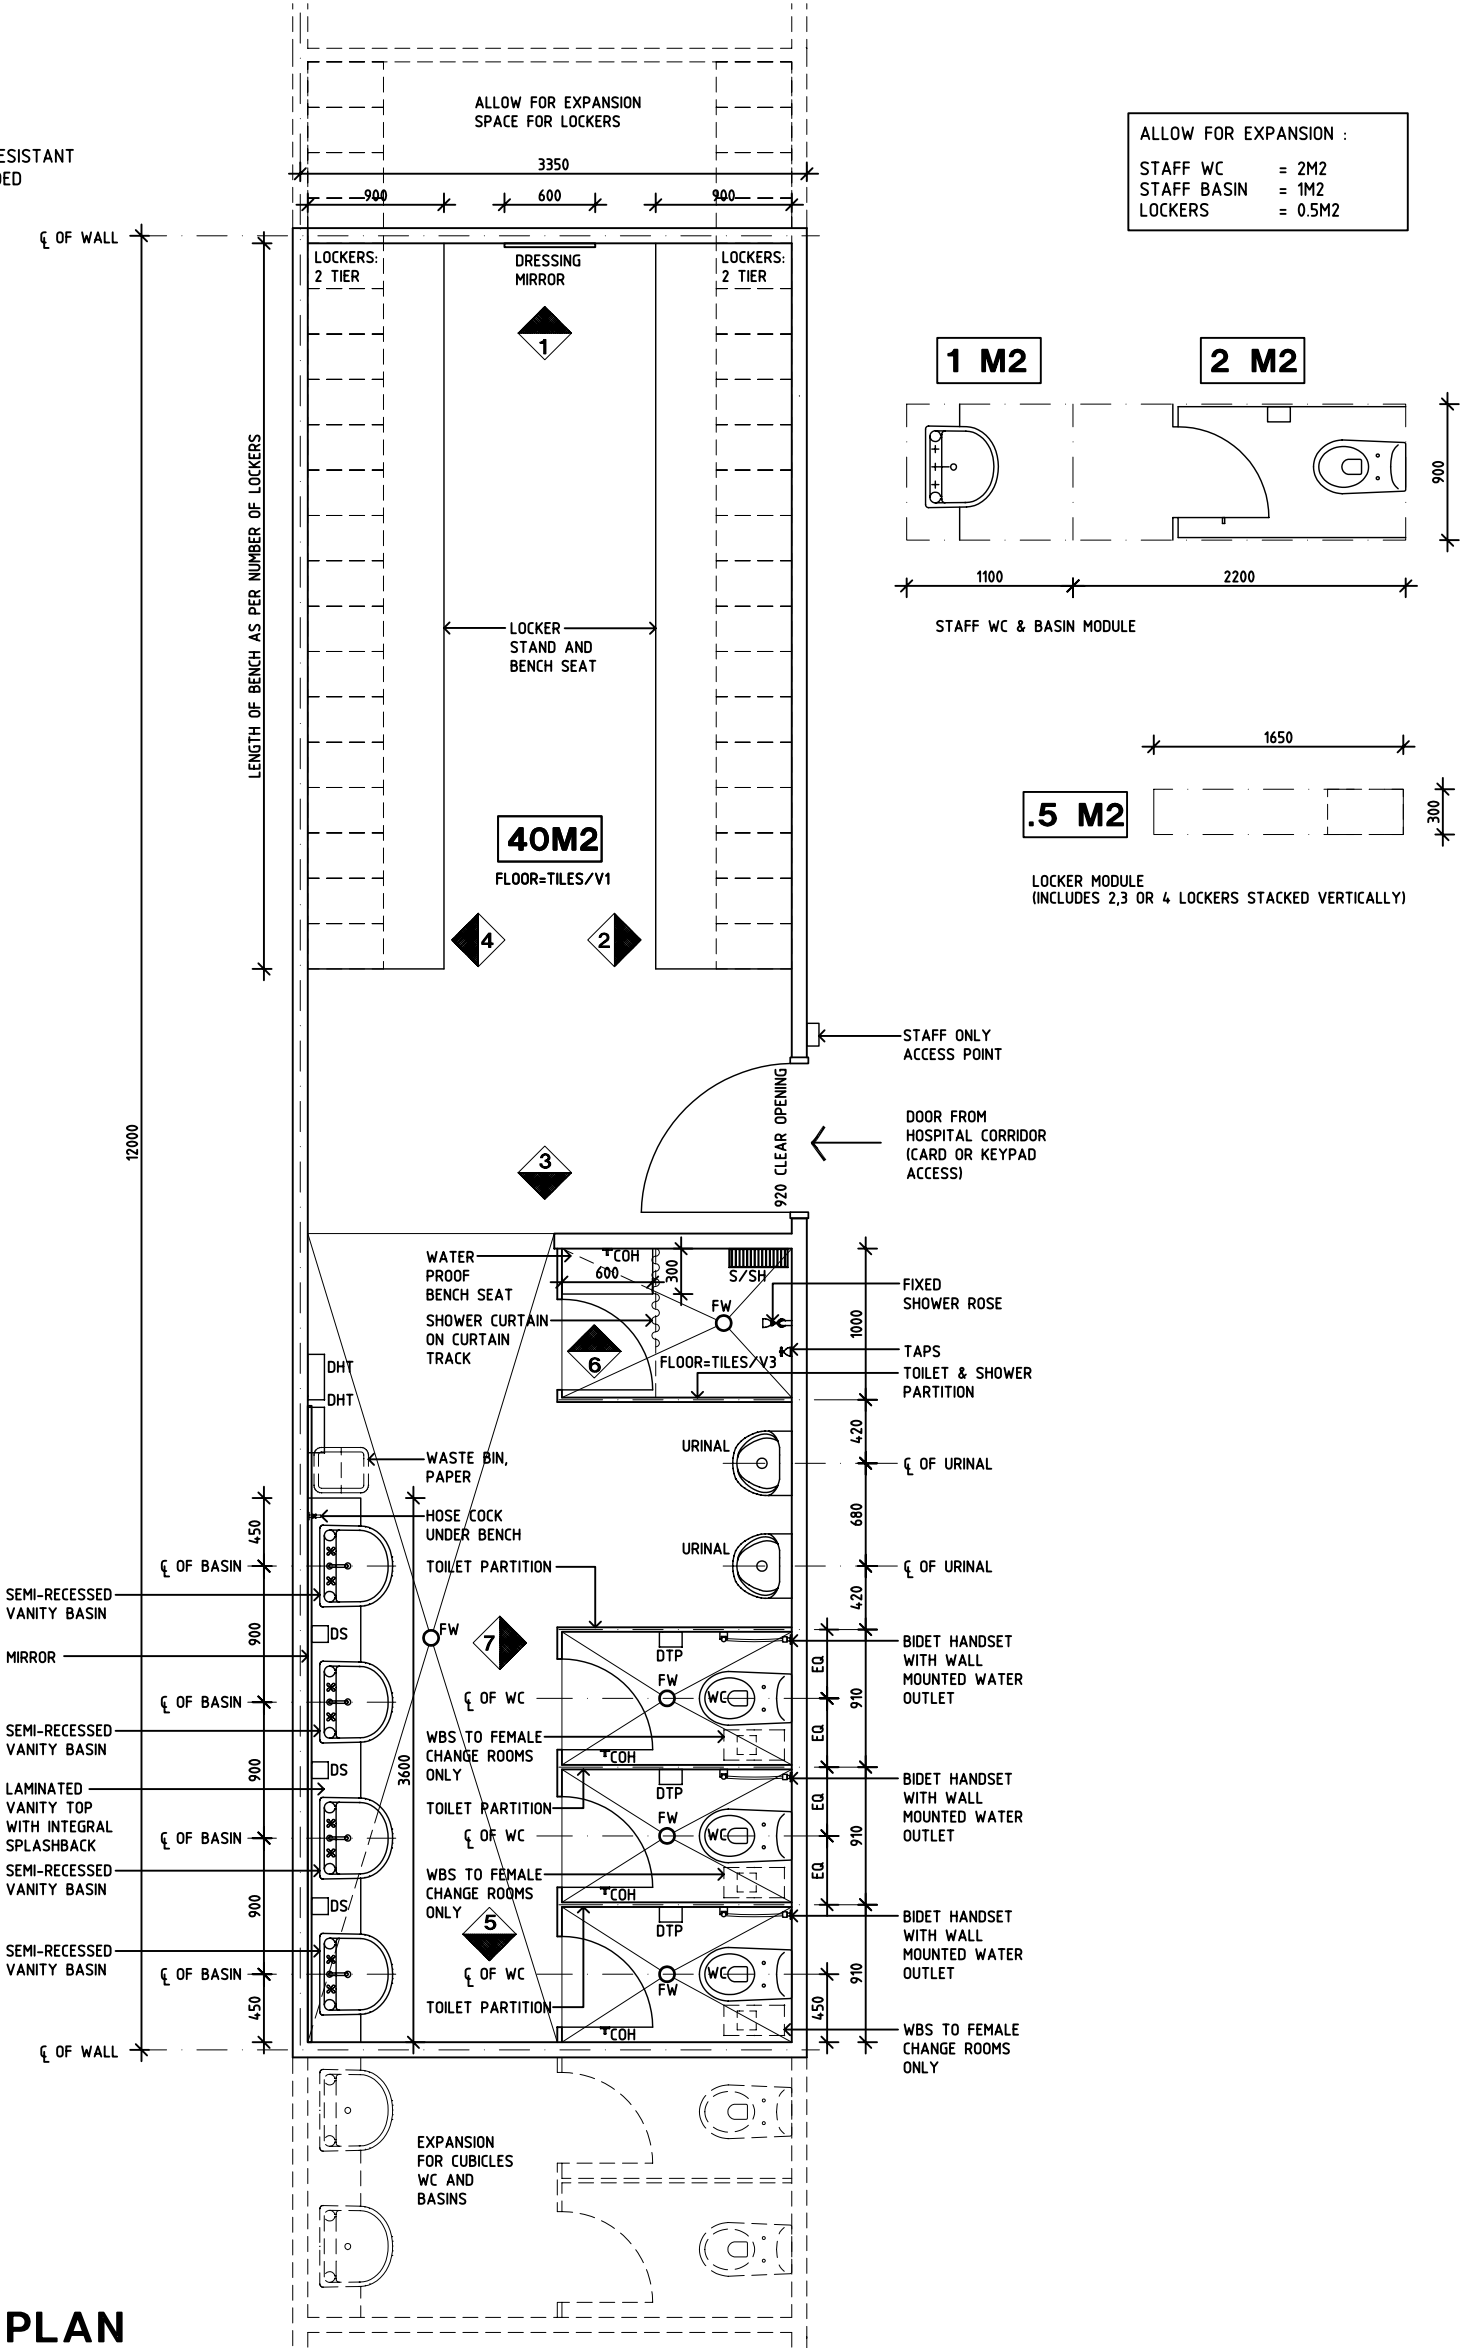

PLAN

REV	DESCRIPTION	DATE	BY	REV	DESCRIPTION	DATE	BY	REV	DESCRIPTION	DATE	BY
1	FIRST ISSUE	24.10.10	LL								
2	GENERAL REVISION	30.08.11	HMC								
3	GENERAL REVISION	31.10.12	KC								


 International Health Facility Guidelines	International Health Facility Guidelines at: www.healthdesign.com.au/iHFG Editable version of Standard Components on Health Facility Briefing System (HFBS) at: www.healthdesign.com.au © TAHPI					DESIGNED	APPROVED	DATE	SCALE(S)	SHEET
						CC	DB	24.10.10	1:50 in A3	1 of 4
						CAD FILE NAME CHST-M-G-I		PAPER DRAWING ID CHST-M-G-Ia		ISSUE 3

iHFG Standard Components


Room Layout Sheet

Room Name	Change - Staff, Male, 40m2	RLS Room Code	CHST-M-G-I
		RDS Room Code	CHST-M-G-I


COH	COAT HOOK
CP	CHROME PLATED
DHT	DISPENSER - HAND TOWEL
DS	DISPENSER - SOAP
DTP	DISPENSER - TOILET PAPER
FW	FLOOR WASTE
GPO/S	GENERAL POWER OUTLET - SPECIAL
LS/R	LIGHT SWITCH - ROOM
S/SH	SOAP/SHAMPOO HOLDER
SK4	FLOOR VINYL COVED SKIRTING
V1	VINYL FLOORING, STANDARD SLIP RESISTANT
V3	VINYL FLOORING, NON SLIP - STUDDED
WBS	WASTE BIN, SANITARY
WC	WATER CLOSET
WV	WALL VINYL

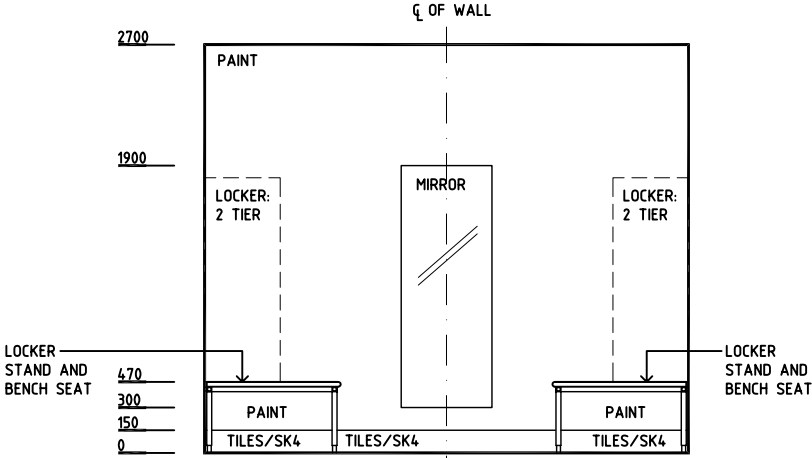


ELEVATION 1

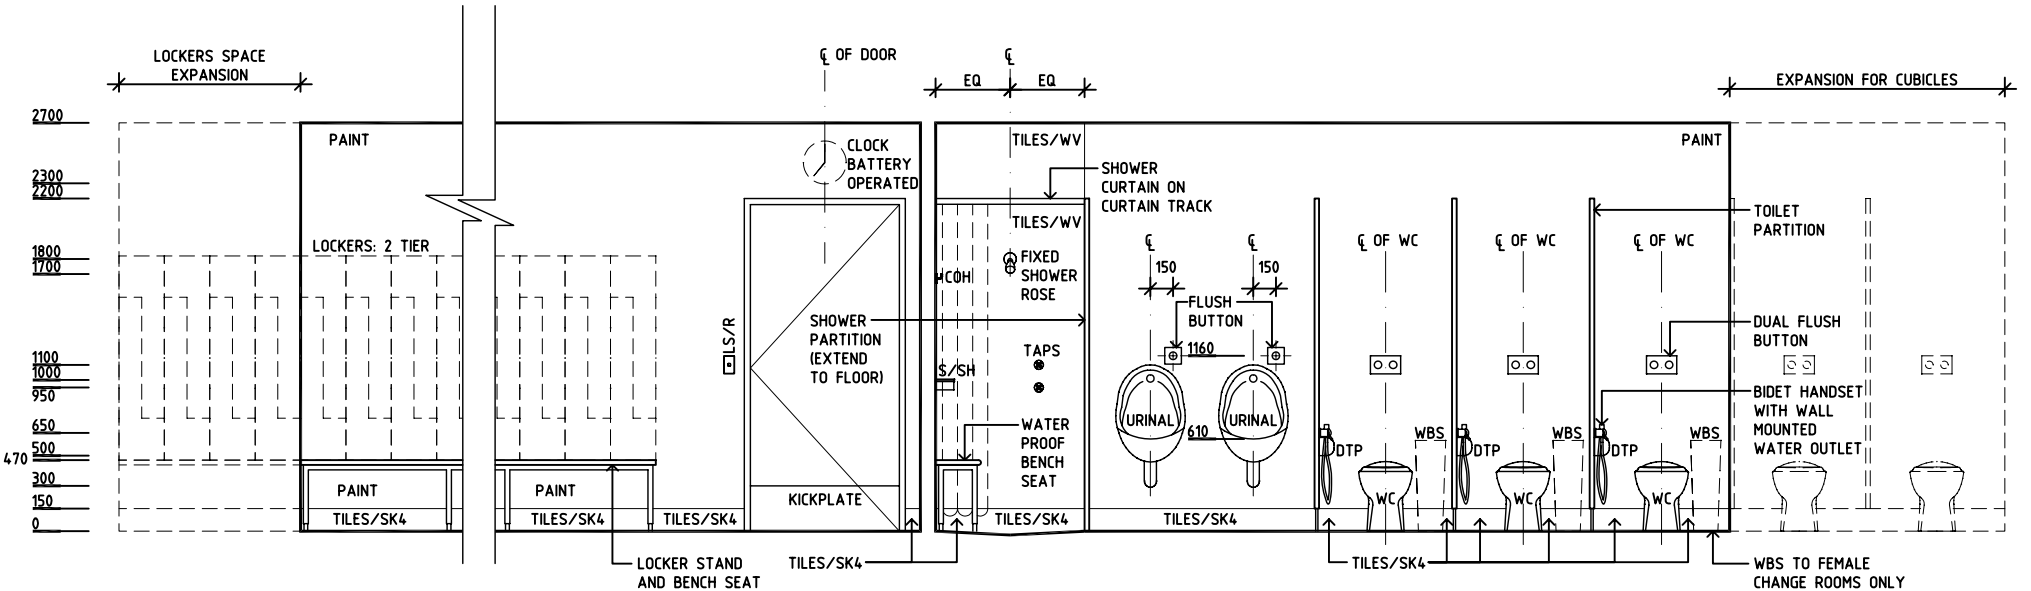


ELEVATION 2

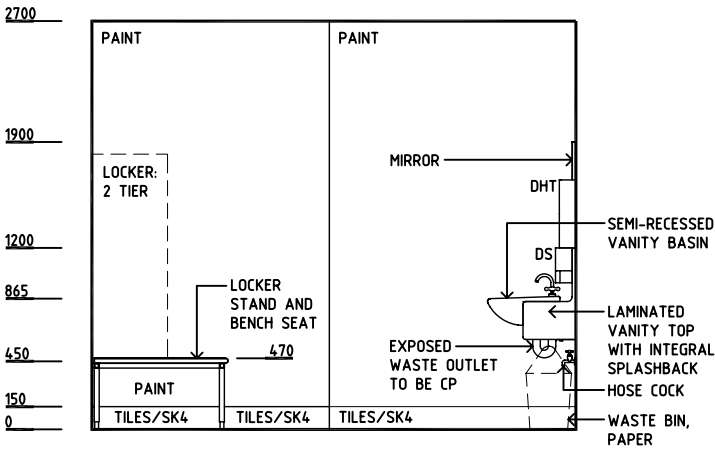

ELEVATION 3

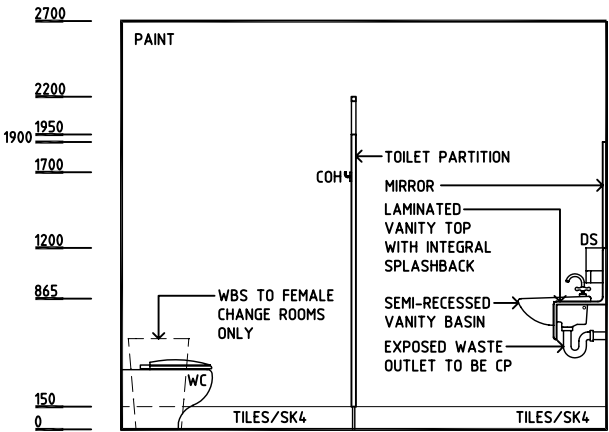

ELEVATION 5

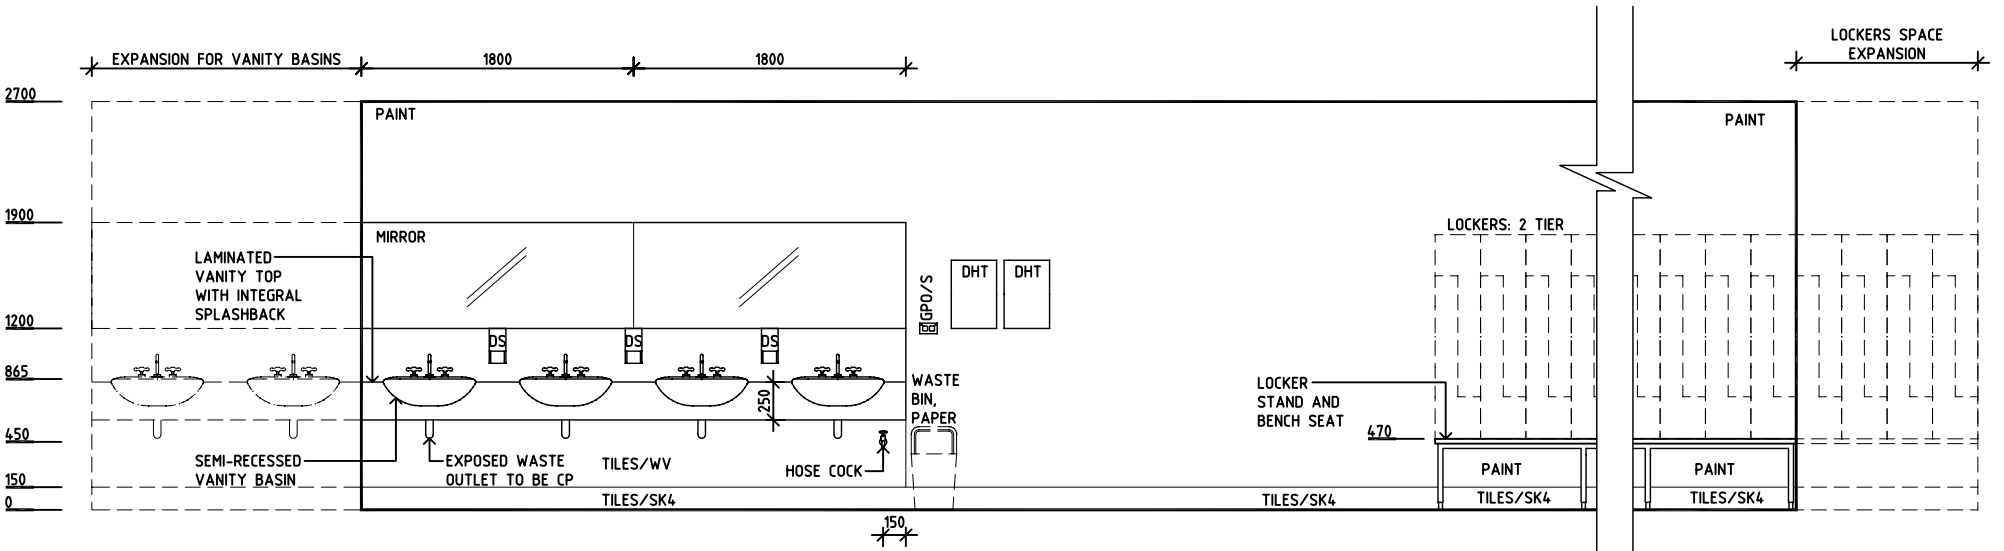

ELEVATION 4

REV	DESCRIPTION	DATE	BY	REV	DESCRIPTION	DATE	BY	REV	DESCRIPTION	DATE	BY
1	FIRST ISSUE	24.10.10	LL								
2	GENERAL REVISION	30.08.11	HMC								
3	GENERAL REVISION	31.10.12	KC								

	International Health Facility Guidelines	International Health Facility Guidelines at: www.healthdesign.com.au/iHFG Editable version of Standard Components on Health Facility Briefing System (HFBS) at: www.healthdesign.com.au © TAHPI					DESIGNED	APPROVED	DATE	SCALE(S)	SHEET
							CC	DB	24.10.10	1:50 in A3	2 of 4
							CAD FILE NAME		PAPER DRAWING ID		ISSUE
							CHST-M-G-I		CHST-M-G-Ib		3

Room Layout Sheet


Room Name

Change - Staff, Male, 40m2

RLS Room Code CHST-M-G-I

RDS Room Code CHST-M-G-I

COH	COAT HOOK
CP	CHROME PLATED
DHT	DISPENSER - HAND TOWEL
DS	DISPENSER - SOAP
DTP	DISPENSER - TOILET PAPER
FW	FLOOR WASTE
GPO/S	GENERAL POWER OUTLET - SPECIAL
LS/R	LIGHT SWITCH - ROOM
S/SH	SOAP/SHAMPOO HOLDER
SK4	FLOOR VINYL COVED SKIRTING
V1	VINYL FLOORING, STANDARD SLIP RESISTANT
V3	VINYL FLOORING, NON SLIP - STUDDER
WBS	WASTE BIN, SANITARY
WC	WATER CLOSET
WV	WALL VINYL

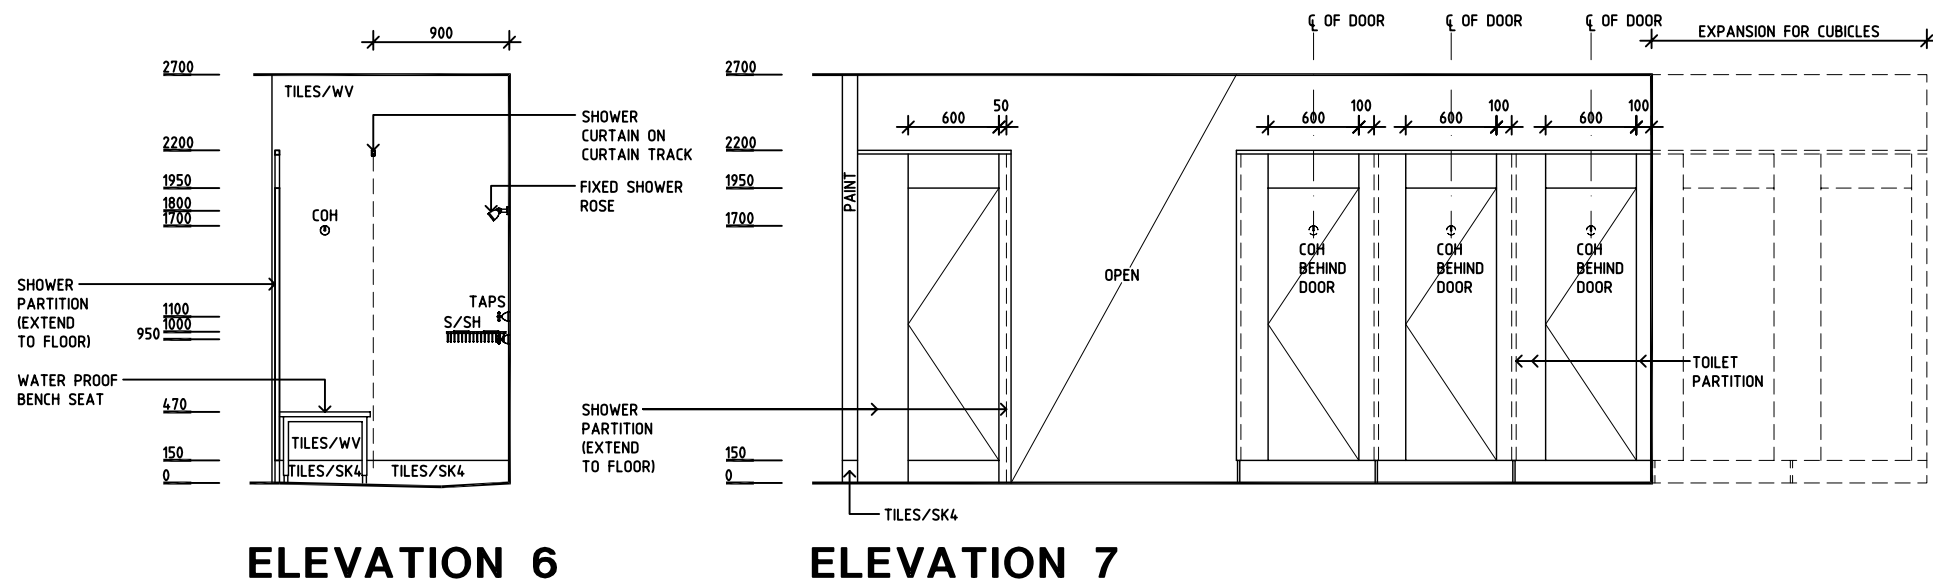

REV	DESCRIPTION	DATE	BY	REV	DESCRIPTION	DATE	BY	REV	DESCRIPTION	DATE	BY
3	GENERAL REVISION	31.10.12	KC								



International Health Facility Guidelines at:
www.healthdesign.com.au/iHFG
 Editable version of Standard Components on
 Health Facility Briefing System (HFBS) at:
www.healthdesign.com.au
 © TAHPI

DESIGNED	APPROVED	DATE	SCALE(S)	SHEET
CC	DB	24.10.10	1:50 in A3	3 of 4
CAD FILE NAME CHST-M-G-I		PAPER DRAWING ID CHST-M-G-Ic		ISSUE 3

International Health Facility Guidelines

This document is for advisory purpose only

Room Name **Change - Staff, Male, 40m2**

RLS Room Code **CHST-M-G-I**

RDS Room Code **CHST-M-G-I**

GENERAL NOTES:

THIS DRAWING TO BE READ IN CONJUNCTION WITH R.D.S. (ROOM DATA SHEETS) WHICH TAKES PRECEDENCE.

ALL SERVICES INDICATED ARE INDICATIVE AND SUBJECTED TO DETAILED PROJECT SPECIFIC ENGINEERING DESIGN.

CEILING LEGEND:

- ACT

ACOUSTIC CEILING TILES
- PC4

24mm. SHADOW ANGLE, POWDERCOAT ALUMINIUM CORNICE
- 

TILE CEILING GRID (1200 x 600)
- ACT

2700

CEILING TYPE
- ACT

2700

HEIGHT ABOVE F.F.L.

ELECTRICAL LEGEND:

- 

FLUORESCENT DIFFUSED - RECESSED
- 

DECORATIVE DOWNLIGHT - RECESSED
- EXIT

EXIT LIGHT
- 1 = SINGLE SIDED

MECHANICAL LEGEND:

- 

SUPPLY AIR GRILLE
- 


EXHAUST

FIRE SERVICES LEGEND:

- 

SMOKE DETECTOR
- 

SPRINKLER

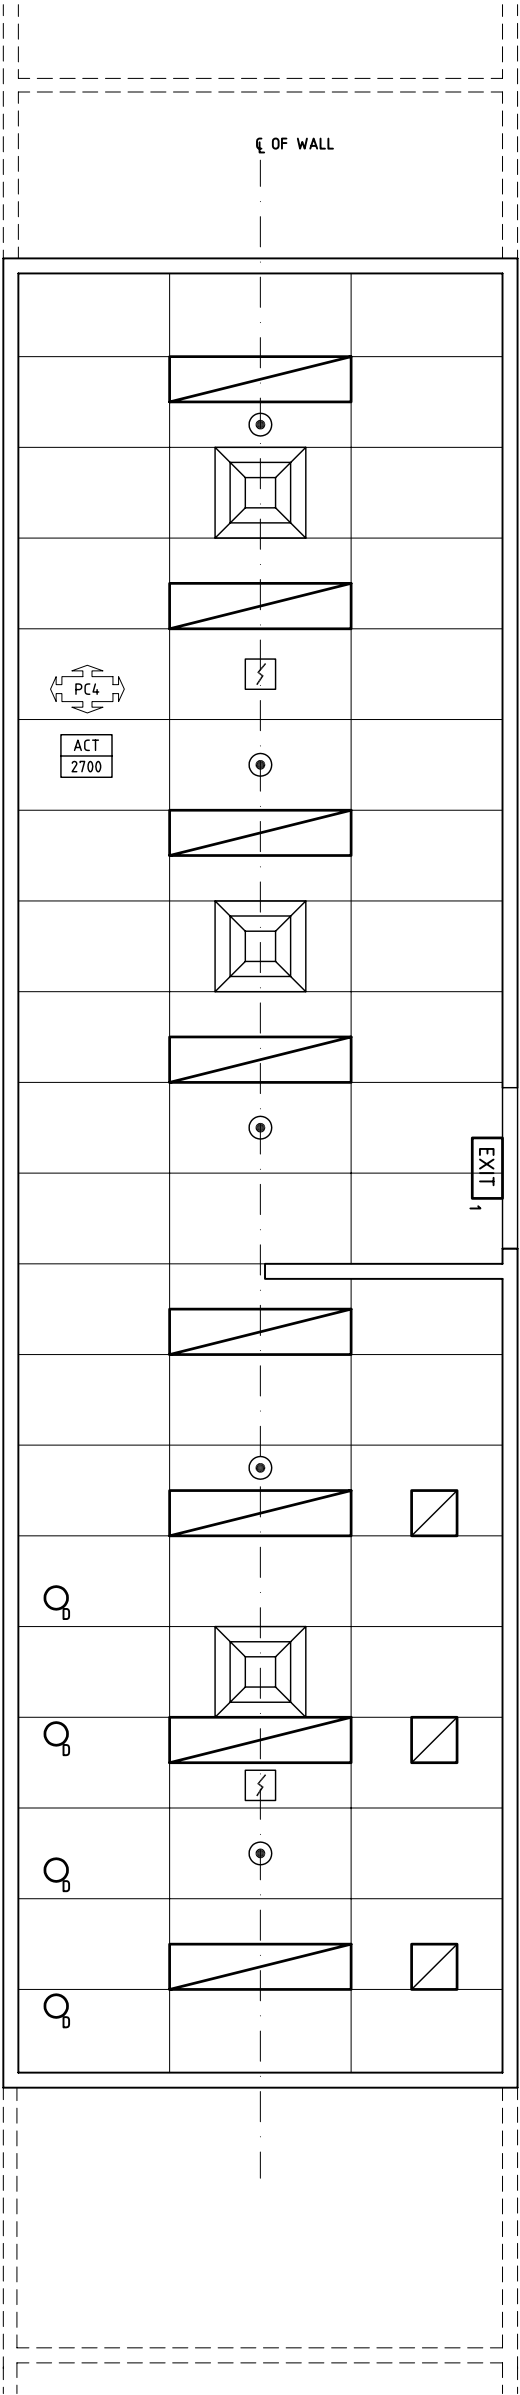

REFLECTED CEILING PLAN

REV	DESCRIPTION	DATE	BY	REV	DESCRIPTION	DATE	BY	REV	DESCRIPTION	DATE	BY
1	FIRST ISSUE	24.10.10	LL								
2	GENERAL REVISION	30.08.11	HMC								
3	GENERAL REVISION	31.10.12	KC								

DESIGNED	APPROVED	DATE	SCALE(S)	SHEET
CC	DB	24.10.10	1:50 in A3	4 of 4
CAD FILE NAME		PAPER DRAWING ID		ISSUE
CHST-M-G-I		CHST-M-G-Id		3

 International Health Facility Guidelines

International Health Facility Guidelines at:
www.healthdesign.com.au/iHFG

Editable version of Standard Components on
Health Facility Briefing System (HFBS) at:
www.healthdesign.com.au

© TAHPI

This document is for advisory purpose only



The International Health Facility Guidelines recommends the use of HFBS “Health Facility Briefing System” to edit all room data sheet information for your project.

HFBS provides edit access to all iHFG standard rooms, and departments, and more than 100 custom report templates.

HFBS Health Facility Briefing System



Briefing Module

The Health Facility Briefing System (HFBS) has numerous modules available via annual subscription. It suits healthcare Architects, Medical Planners, Equipment Planners Project Managers and Health Authorities.

Use the HFBS Briefing Module to quickly drag in health facility departments or pre-configured room templates from the iHFG standard, edit the room features such as finishes, furniture, fittings, fixtures, medical equipment, engineering services. The system can print or download as PDF more than 100 custom reports including room data sheets, schedules, and more...

To learn more about the HFBS web-based Healthcare Briefing and Design Software and to obtain editable versions of the “Standard Components” including Room Data Sheets (RDS) and Room Layout Sheets (RLS) offered on the iHFG website, signup for HFBS using the link below.

Get Started Now:
hfbs.healthdesign.com.au

- ✓ iHFG Room Data Sheets and Departments are instantly editable in the HFBS software available online.
- ✓ You can access hundreds of report templates to print your iHFG room data in HFBS.
- ✓ HFBS has a onetime free 3 day trial available to all new users.

Get Started Now:
hfbs.healthdesign.com.au



HFBS

Health Facility Briefing System

hfbsinfo.com | techsupport@healthdesign.com.au