

iHFG Standard Components

Room Layout Sheet

RLS Room Code

comm-s-i


RDS Room Code

comm-s-i


Room Name **Communications Room - Server**

BNL	BENCH - LAMINATE
CAC	CABLE ACCESS CAP
CAT	CABLE TRAY
CHR/E	CHAIR - ERGONOMIC, OFFICE
CMP	COMPUTER
CMPS	COMPUTER - SERVER
COMBD	COMMUNICATION BOARD
CSA	CARD ACCESS
DB	DISTRIBUTION BOARD
RCOM	RACK - COMMUNICATION
SK4	FLOOR VINYL COVED SKIRTING
TP/HS	TELEPHONE - HANDSET, STANDARD
UPS	UNINTERRUPTED POWER SUPPLY
V5	VINYL FLOORING, ANTI-STATIC
WPF	WALL PAINT FINISH

NOTE:
EQUIPMENTS' SIZES, CLEARANCES AND IT'S LAYOUT SHOULD BE AS PER MANUFACTURER'S REQUIREMENTS.

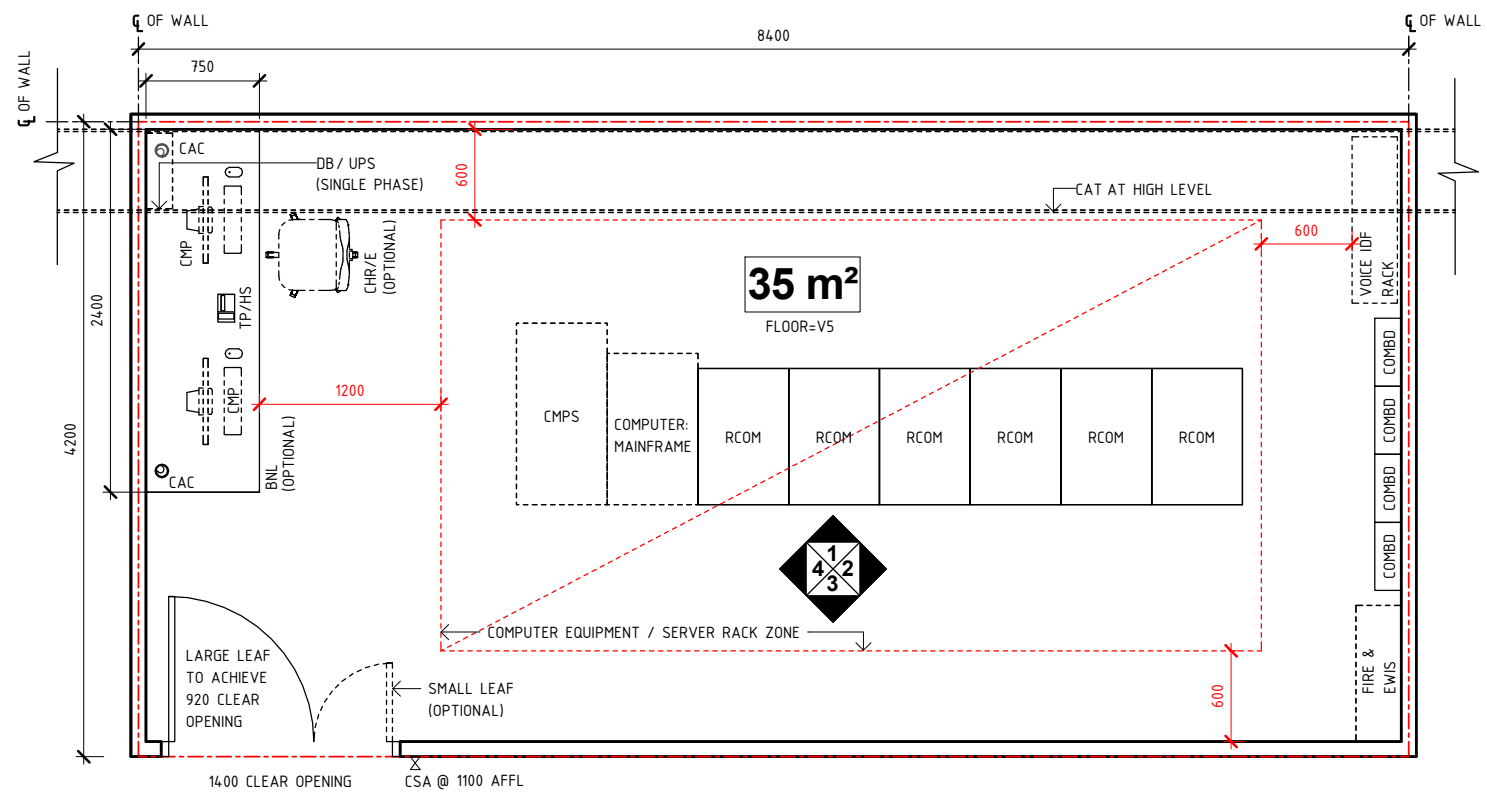

PLAN

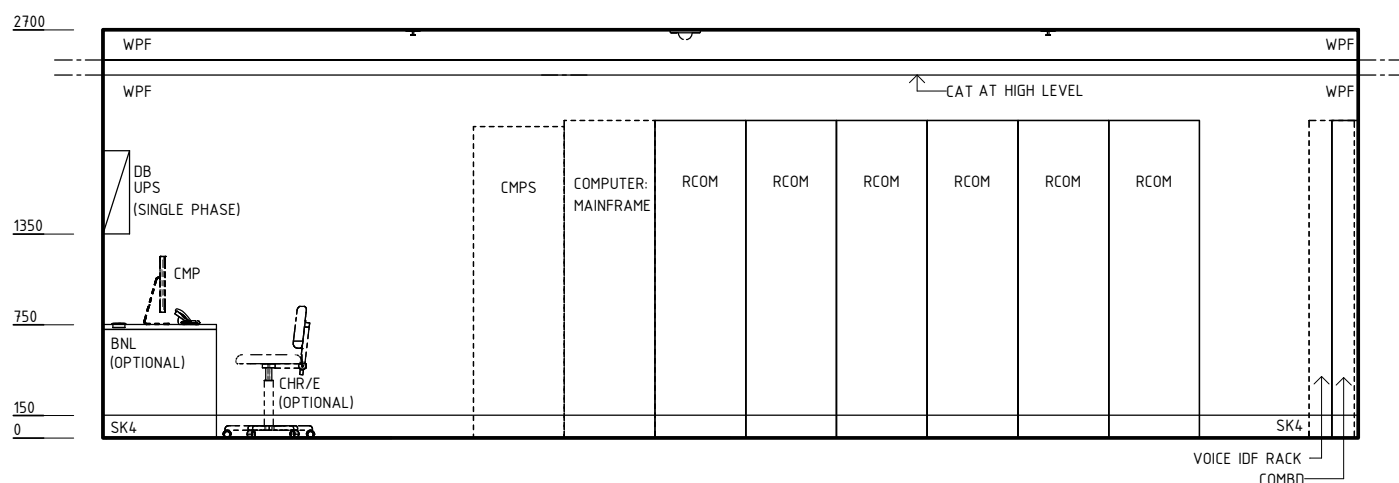

ELEVATION 1

REV	DESCRIPTION	DATE	BY	REV	DESCRIPTION	DATE	BY	COMPATIBILITY
1	FIRST ISSUE	17.01.24	JJ					iHFG

iHFG Standard Components

Room Layout Sheet

RLS Room Code


comm-s-i

Room Name


Communications Room - Server

RDS Room Code


comm-s-i

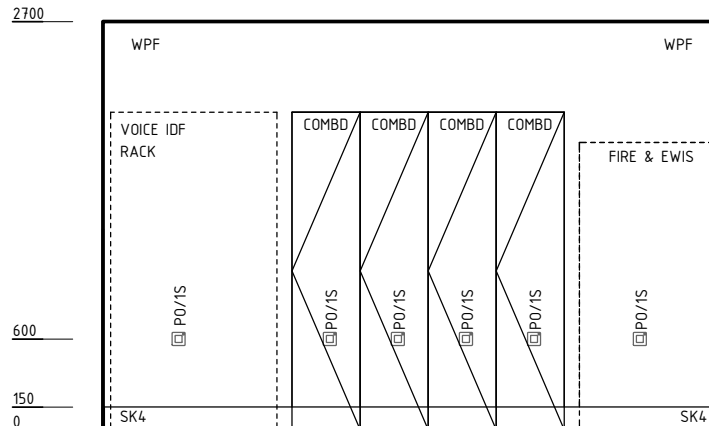

ELEVATION 2

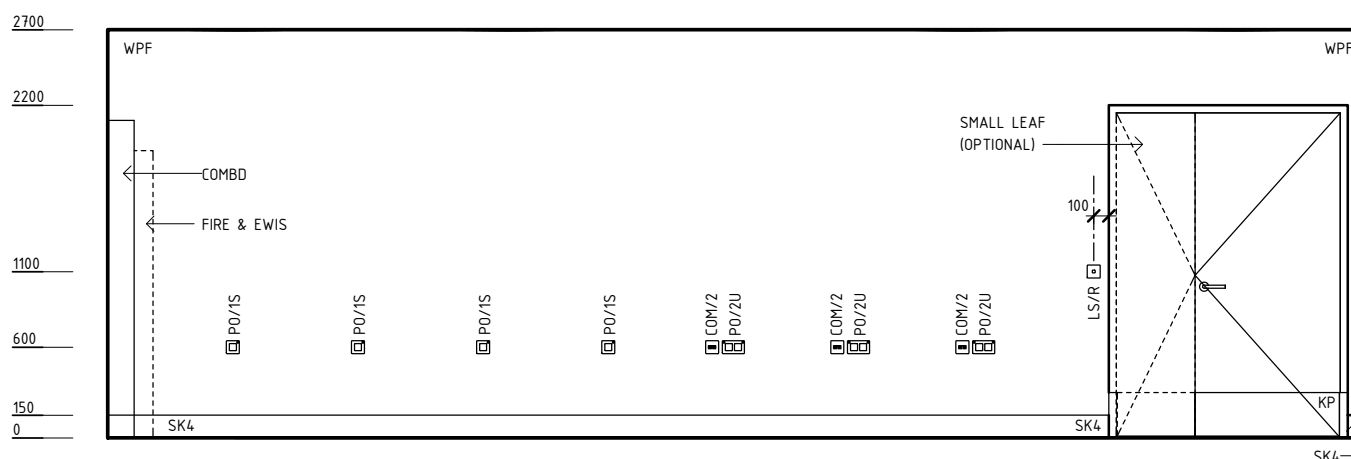

ELEVATION 3

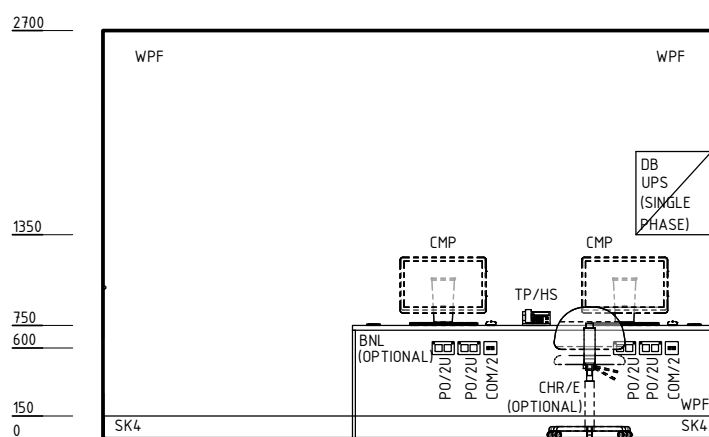

ELEVATION 4

REV	DESCRIPTION	DATE	BY	REV	DESCRIPTION	DATE	BY	COMPATIBILITY
1	FIRST ISSUE	17.01.24	JJ					iHFG

iHFG Standard Components

Room Layout Sheet

RLS Room Code

comm-s-i

Room Name

Communications Room - Server

RDS Room Code


comm-s-i

GENERAL NOTES:

THIS DRAWING TO BE READ IN CONJUNCTION WITH R.D.S. (ROOM DATA SHEETS) WHICH TAKES PRECEDENCE.

ALL SERVICES INDICATED ARE INDICATIVE AND SUBJECT TO DETAILED PROJECT SPECIFIC ENGINEERING DESIGN.

CEILING LEGEND:

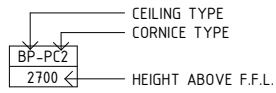


ACT-PC5 ACOUSTIC CEILING TILES WITH POWDERCOAT ALUMINIUM CORNICE, FLUSHED AGAINST WALL

TILE CEILING GRID (600 x 600)

GRID LINE

ELECTRICAL LEGEND:

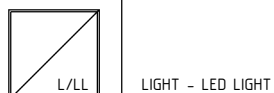

MECHANICAL LEGEND:



SUPPLY AIR GRILLE



RETURN AIR GRILLE

FIRE SERVICES LEGEND:



SMOKE DETECTOR




CLEAN AGENT GAS FIRE SUPPRESSION


SECURITY LEGEND:



MOTION DETECTOR / ALARM

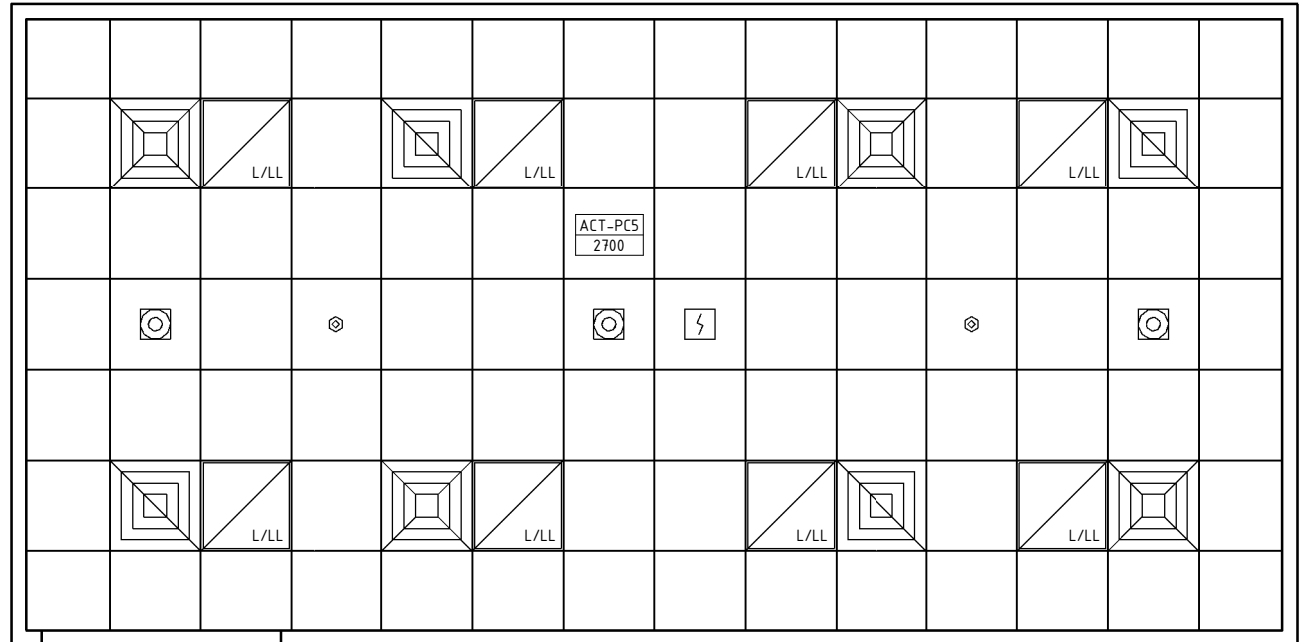

REFLECTED CEILING PLAN

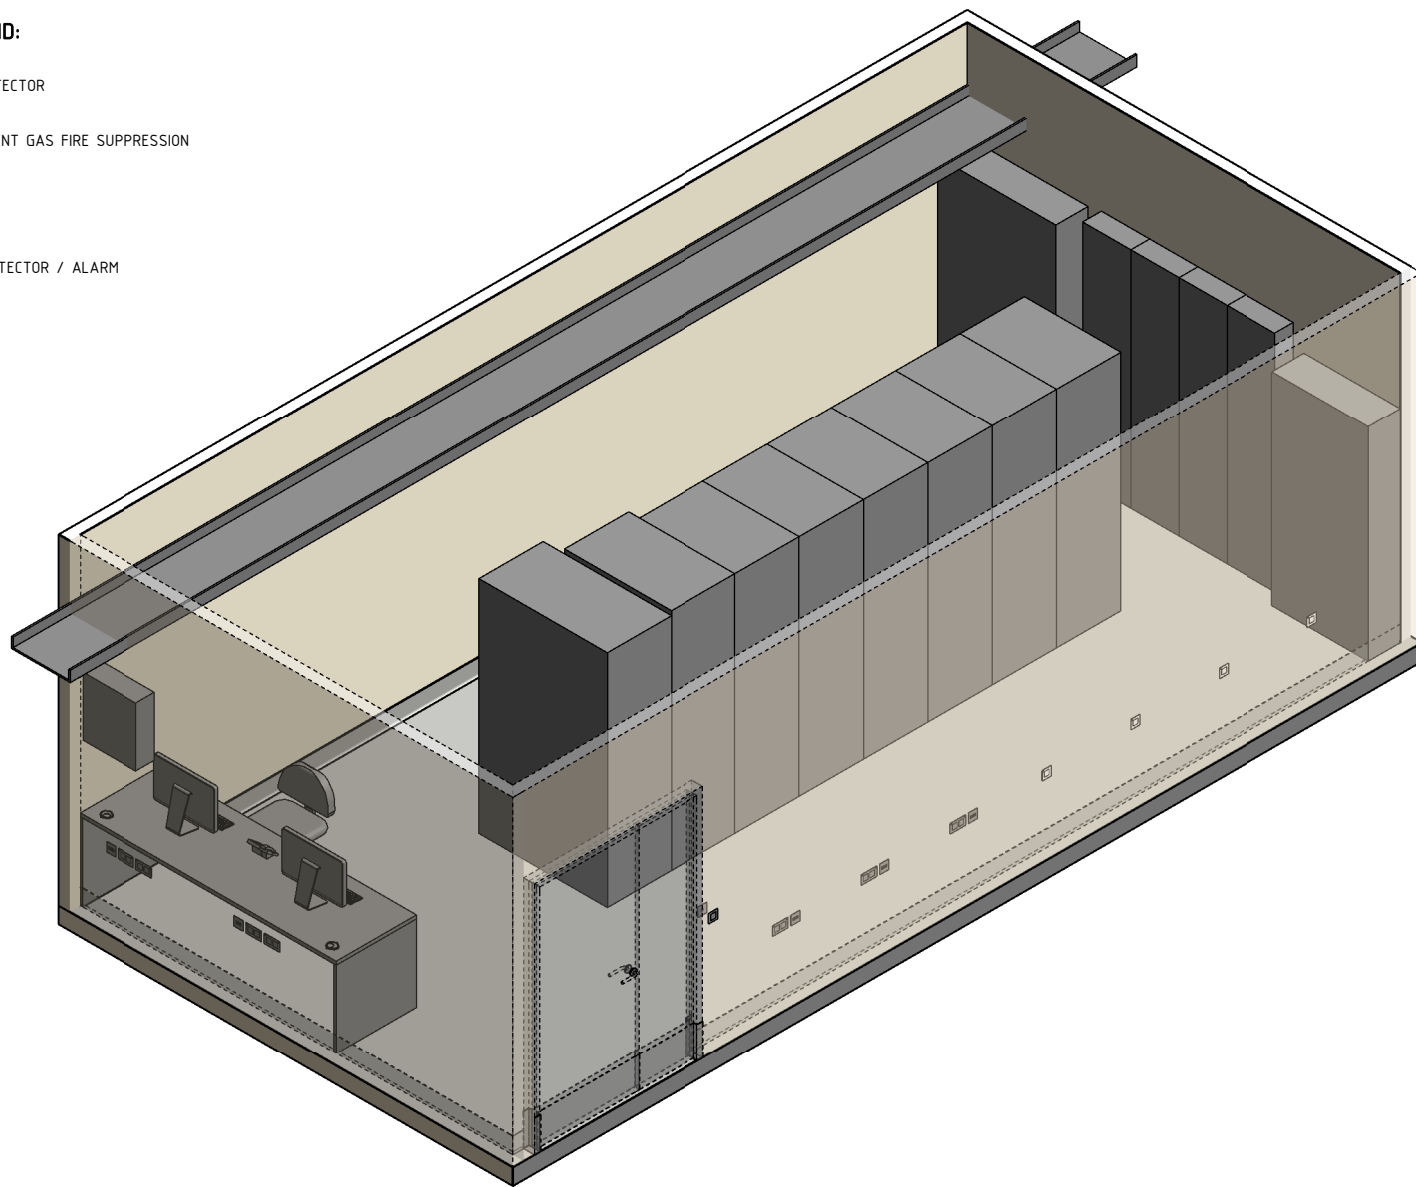

ISOMETRIC VIEW

REV	DESCRIPTION	DATE	BY	REV	DESCRIPTION	DATE	BY	COMPATIBILITY
1	FIRST ISSUE	17.01.24	JJ					iHFG