

# iHFG Standard Components

## Room Layout Sheet

RLS Room Code


corr-nc-i

RDS Room Code


corr-nc-i

Room Name | Corridor - Non-clinical Areas


- AW | ARTWORK
- CPT | CARPET
- CSA | CARD ACCESS
- DHS | DISPENSER - HAND SANITISER
- PO/C | POWER OUTLET - CLEANER'S
- SK6 | METAL SKIRTING
- WPF | WALL PAINT FINISH

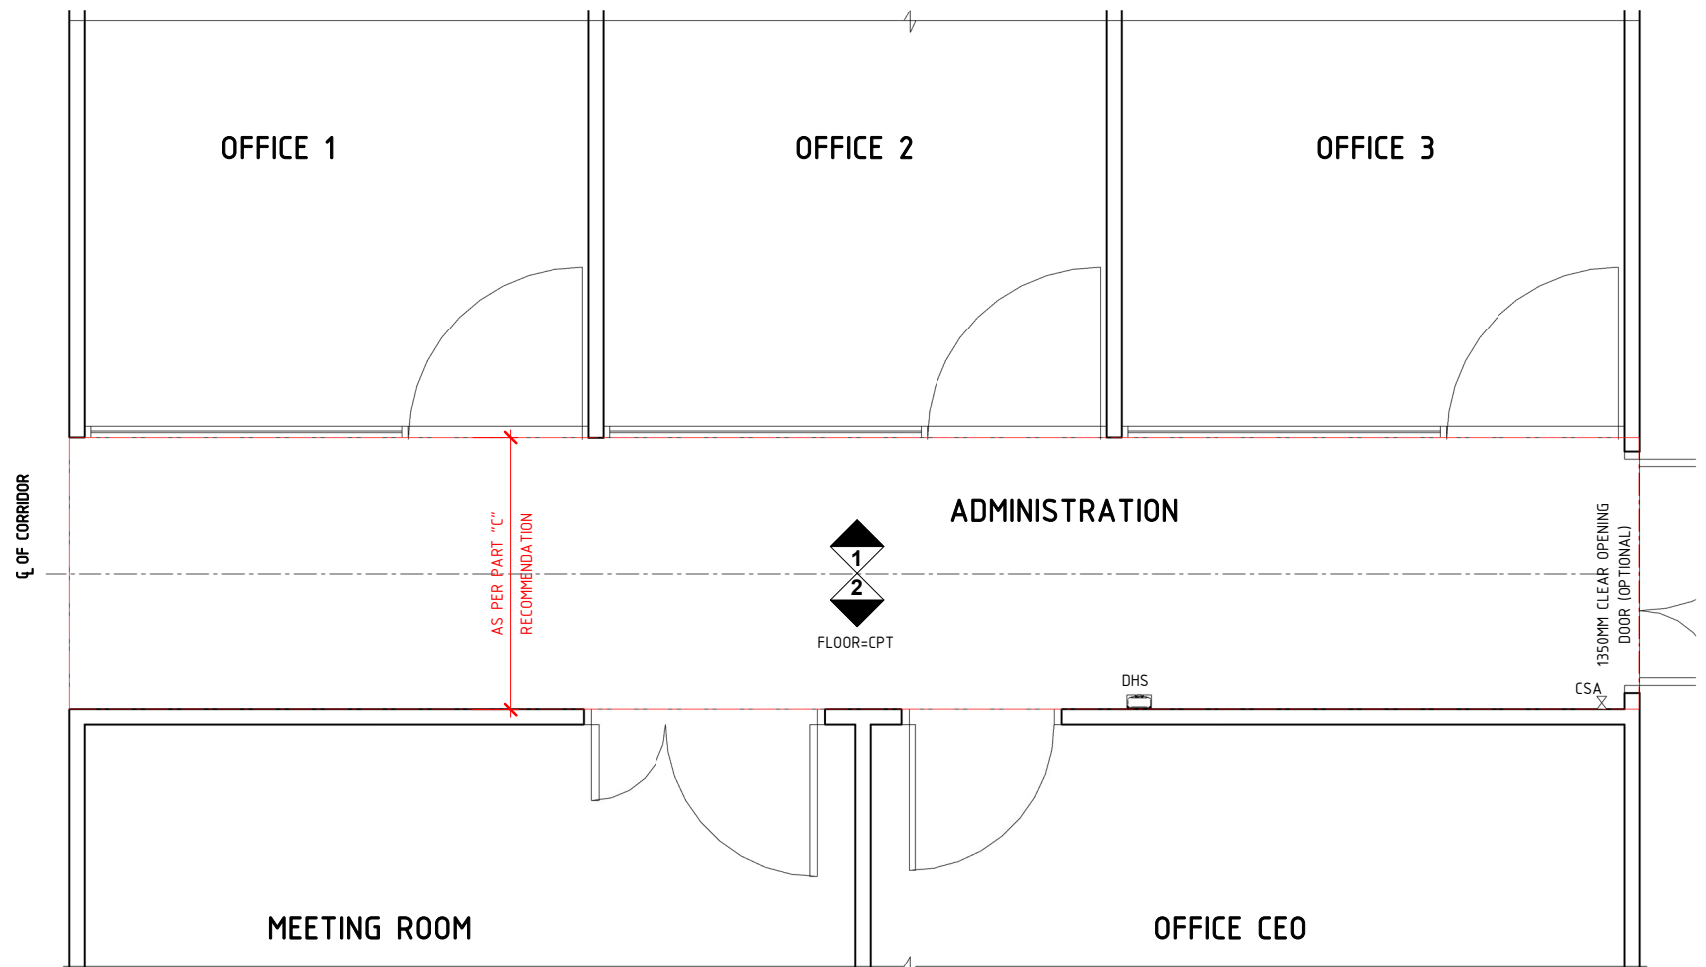

### PLAN

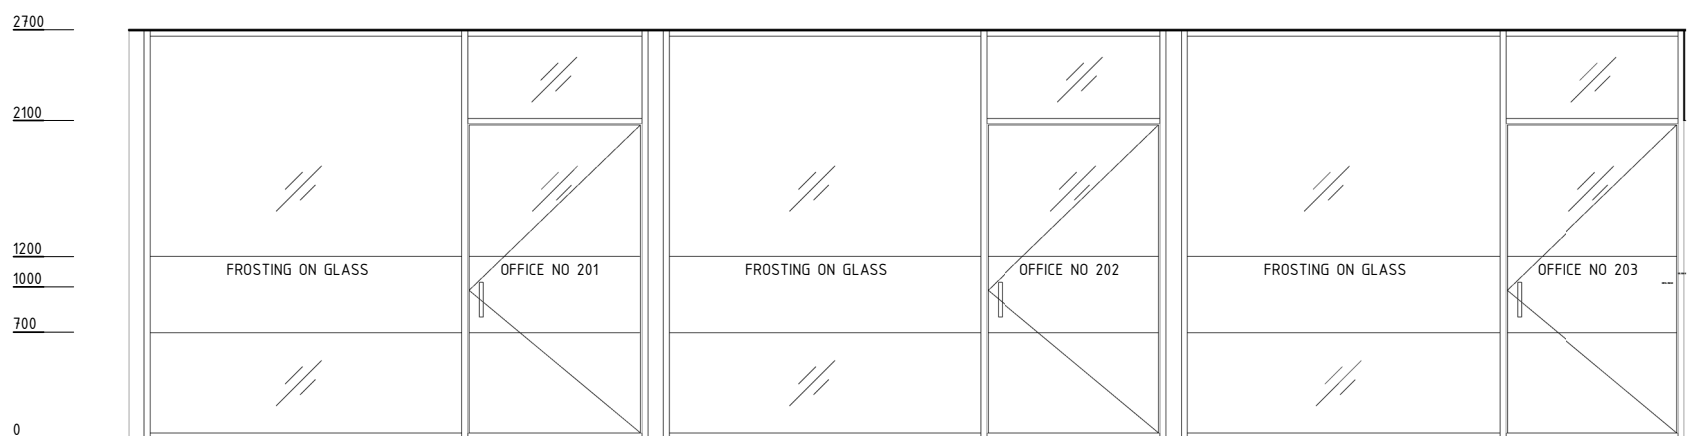

### ELEVATION 1

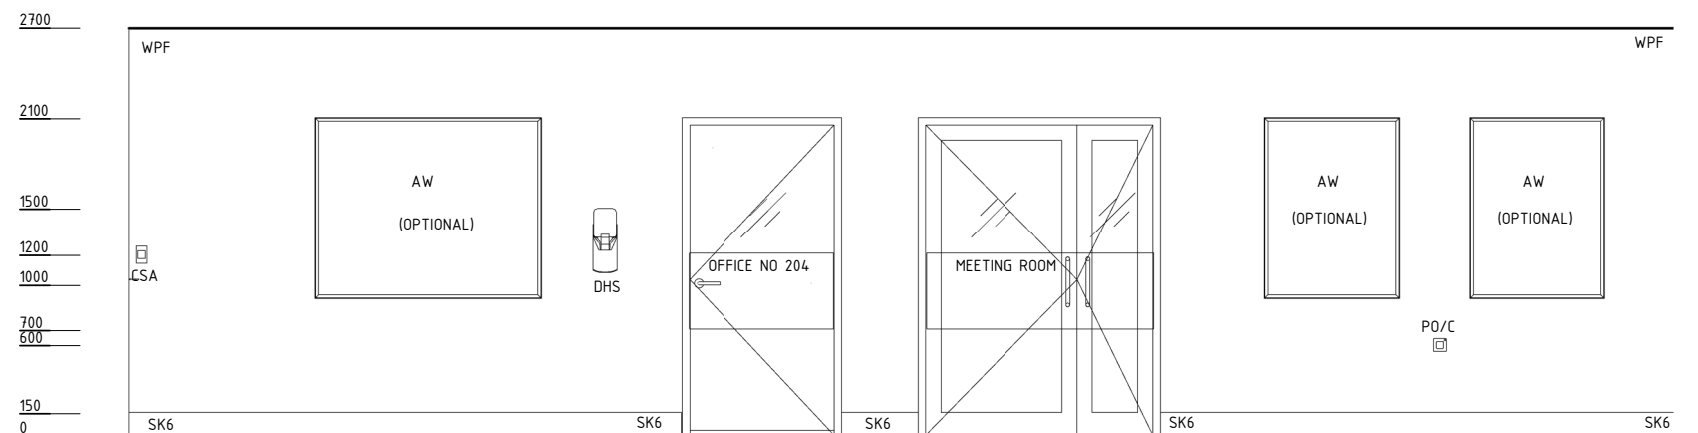

### ELEVATION 2

REV	DESCRIPTION	DATE	BY	REV	DESCRIPTION	DATE	BY	COMPATIBILITY																				
1	FIRST ISSUE	17.02.24	AP					iHFG																				
								<table border="1"> <thead> <tr> <th>DESIGNED</th> <th>APPROVED</th> <th>DATE</th> <th>SCALE(S)</th> <th>SHEET</th> </tr> </thead> <tbody> <tr> <td>SS</td> <td>RH</td> <td>25.05.23</td> <td>1 : 50</td> <td>1 OF 2</td> </tr> <tr> <td colspan="2">REVIT FILE NAME</td> <td colspan="2">PAPER DRAWING ID</td> <td>ISSUE</td> </tr> <tr> <td colspan="2">corr-nc-i</td> <td colspan="2">corr-nc-i-1</td> <td>1</td> </tr> </tbody> </table>	DESIGNED	APPROVED	DATE	SCALE(S)	SHEET	SS	RH	25.05.23	1 : 50	1 OF 2	REVIT FILE NAME		PAPER DRAWING ID		ISSUE	corr-nc-i		corr-nc-i-1		1
DESIGNED	APPROVED	DATE	SCALE(S)	SHEET																								
SS	RH	25.05.23	1 : 50	1 OF 2																								
REVIT FILE NAME		PAPER DRAWING ID		ISSUE																								
corr-nc-i		corr-nc-i-1		1																								

# iHFG Standard Components

## Room Layout Sheet

RLS Room Code

corr-nc-i

RDS Room Code

corr-nc-i

Room Name



 
Corridor - Service Areas

### GENERAL NOTES:

THIS DRAWING TO BE READ IN CONJUNCTION WITH R.D.S. (ROOM DATA SHEETS) WHICH TAKES PRECEDENCE.

ALL SERVICES INDICATED ARE INDICATIVE AND SUBJECTED TO DETAILED PROJECT SPECIFIC ENGINEERING DESIGN.



### CEILING LEGEND:

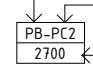-  PB-PC2  
2700
- CEILING TYPE
- CORNICE TYPE
- HEIGHT ABOVE F.F.L.
- ACT-PC5  
ACOUSTIC CEILING TILES WITH POWDERCOAT ALUMINIUM CORNICE, FLUSHED AGAINST WALL
- PB-PC5  
PLASTERBOARD FLUSH SET CEILING, PAINT FINISH WITH POWDERCOAT ALUMINIUM CORNICE, FLUSHED AGAINST WALL
-  TILE CEILING (600 x 600)
-  GRID LINE


### ELECTRICAL LEGEND:


-  L/LL  
LIGHTING - LED LIGHT

### MECHANICAL LEGEND:

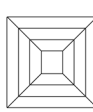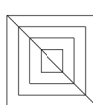
-  SUPPLY AIR GRILLE
-  RETURN AIR GRILLE

### FIRE SERVICES LEGEND:

-  SMOKE DETECTOR
-  SPRINKLER

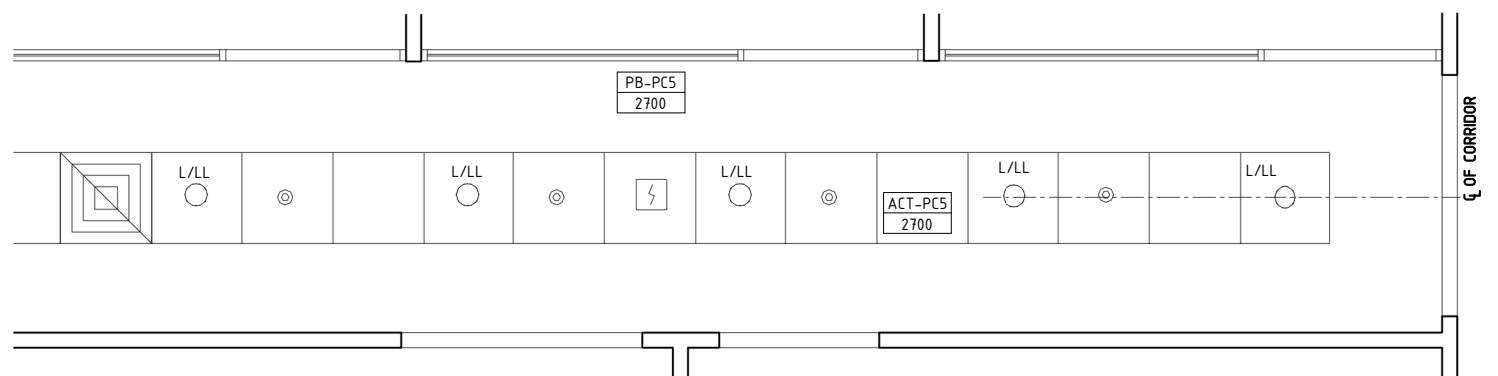

## REFLECTED CEILING PLAN

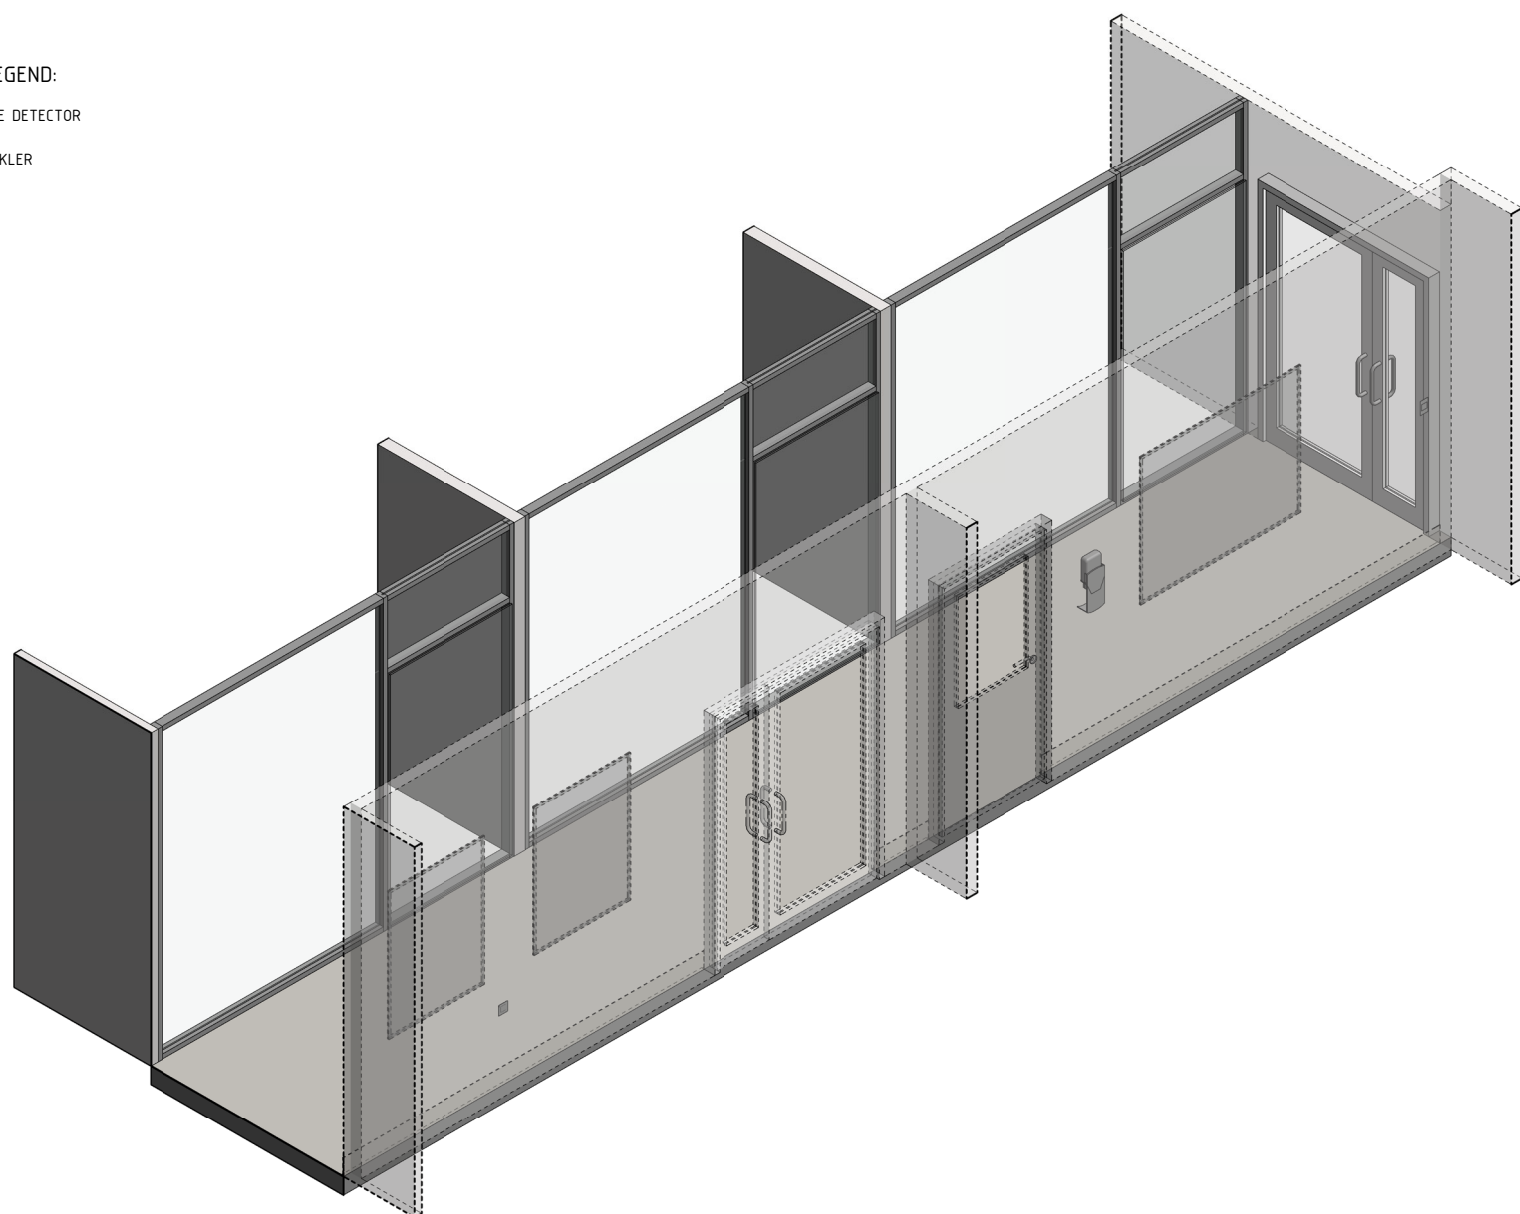

## ISOMETRIC VIEW

REV	DESCRIPTION	DATE	BY	REV	DESCRIPTION	DATE	BY	COMPATIBILITY																				
1	FIRST ISSUE	17.02.24	AP					iHFG																				
								<table border="1"> <thead> <tr> <th>DESIGNED</th> <th>APPROVED</th> <th>DATE</th> <th>SCALE(S)</th> <th>SHEET</th> </tr> </thead> <tbody> <tr> <td>SS</td> <td>RH</td> <td>25.05.23</td> <td>1 : 50</td> <td>2 OF 2</td> </tr> <tr> <td colspan="2">REVIT FILE NAME</td> <td colspan="2">PAPER DRAWING ID</td> <td>ISSUE</td> </tr> <tr> <td colspan="2">corr-nc-i</td> <td colspan="2">corr-nc-i-2</td> <td>1</td> </tr> </tbody> </table>	DESIGNED	APPROVED	DATE	SCALE(S)	SHEET	SS	RH	25.05.23	1 : 50	2 OF 2	REVIT FILE NAME		PAPER DRAWING ID		ISSUE	corr-nc-i		corr-nc-i-2		1
DESIGNED	APPROVED	DATE	SCALE(S)	SHEET																								
SS	RH	25.05.23	1 : 50	2 OF 2																								
REVIT FILE NAME		PAPER DRAWING ID		ISSUE																								
corr-nc-i		corr-nc-i-2		1																								



International Health Facility Guidelines

International Health Facility Guidelines at:  
www.healthdesign.com.au/iHFG  
Editable version of Standard Components on  
Health Facility Briefing System (HFBS) at:  
www.healthdesign.com.au ©TAHPI

