

iHFG Standard Components

Room Layout Sheet

RLS Room Code

corr-pr-i


RDS Room Code

corr-pr-i


Room Name

Corridor - Procedural Areas


- ANCD ANNUNCIATOR - CORRIDOR DISPLAY
- AW ARTWORK
- CG CORNER GUARD
- CR CRASH RAIL
- CSA CARD ACCESS
- DFP DOOR AND DOOR FRAME PROTECTION
- DHS DISPENSER - HAND SANITISER
- SK4 FLOOR VINYL COVERED SKIRTING
- V1 VINYL FLOORING, STANDARD SLIP RESISTANT
- WPF WALL PAINT FINISH

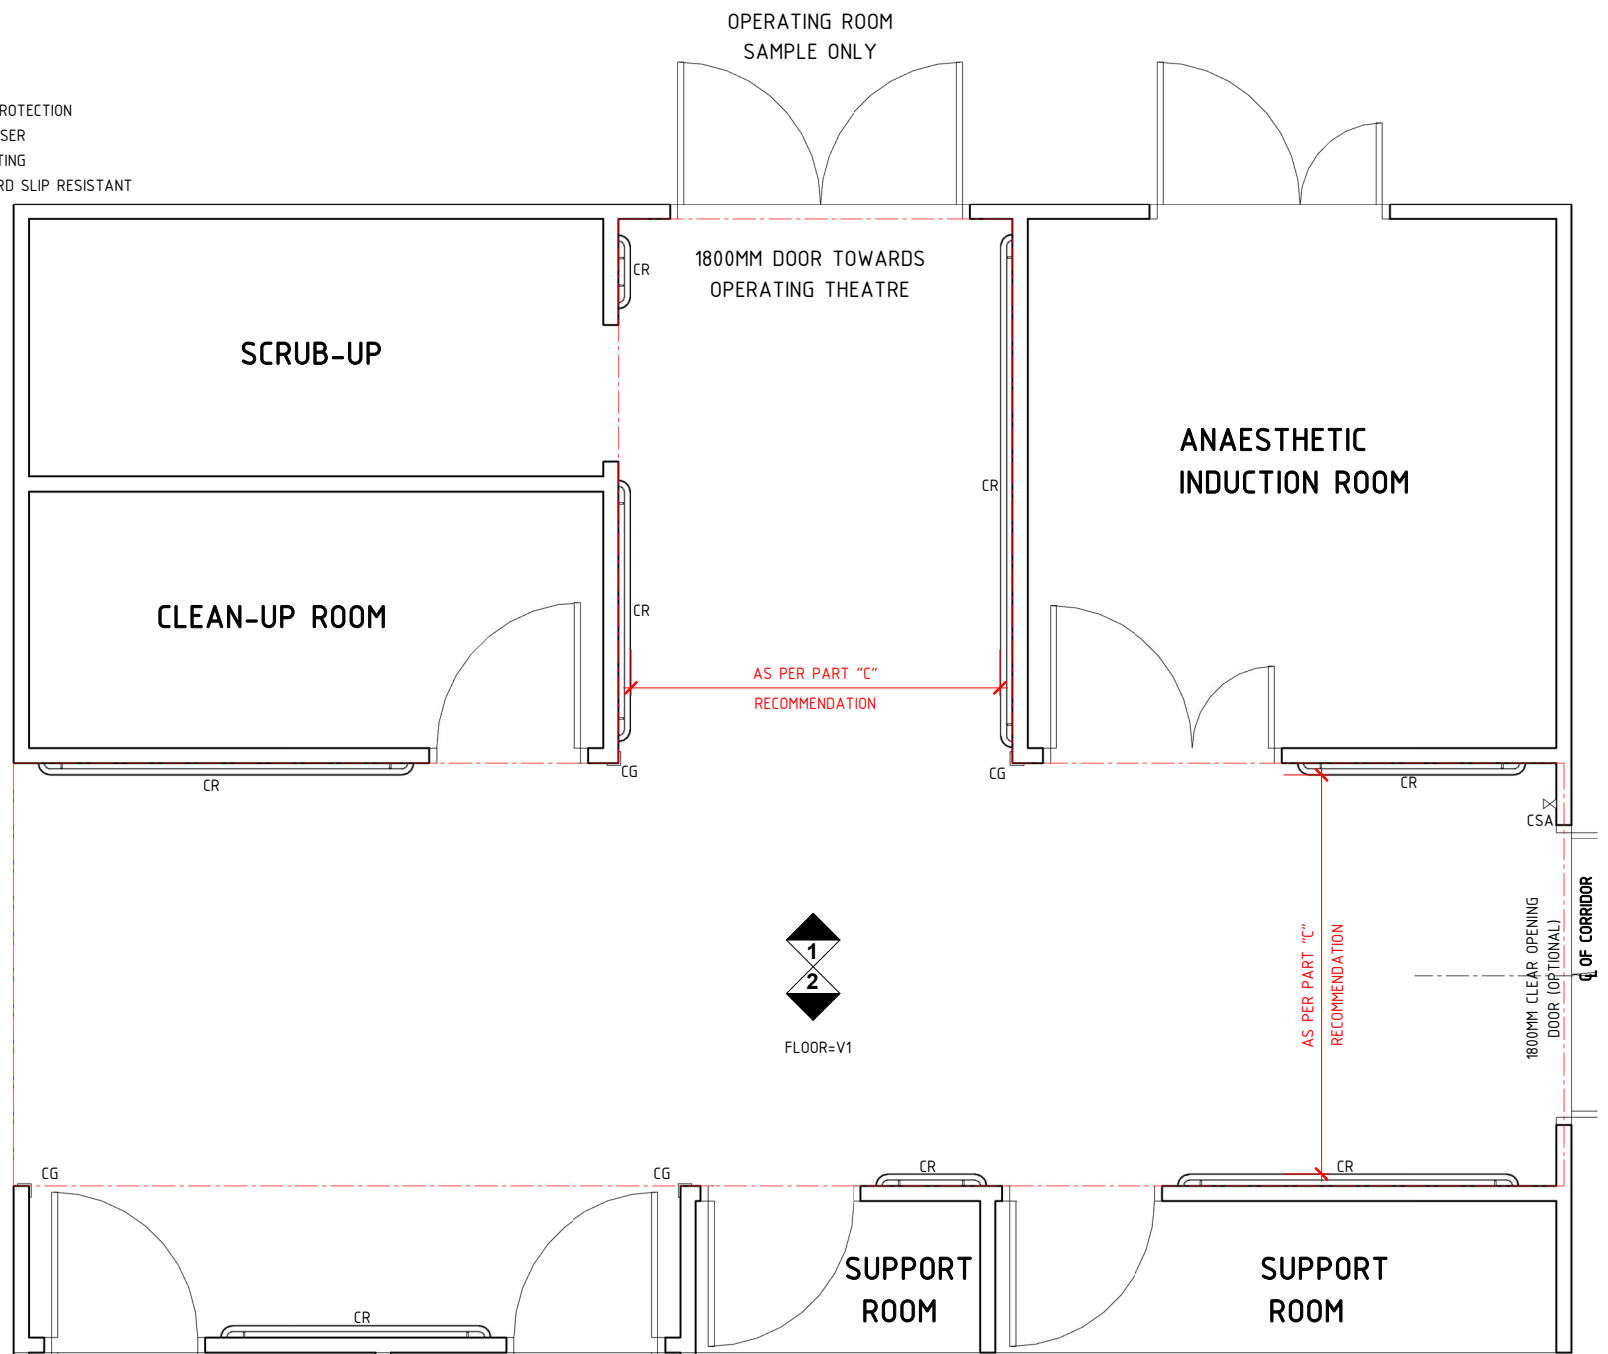

PLAN

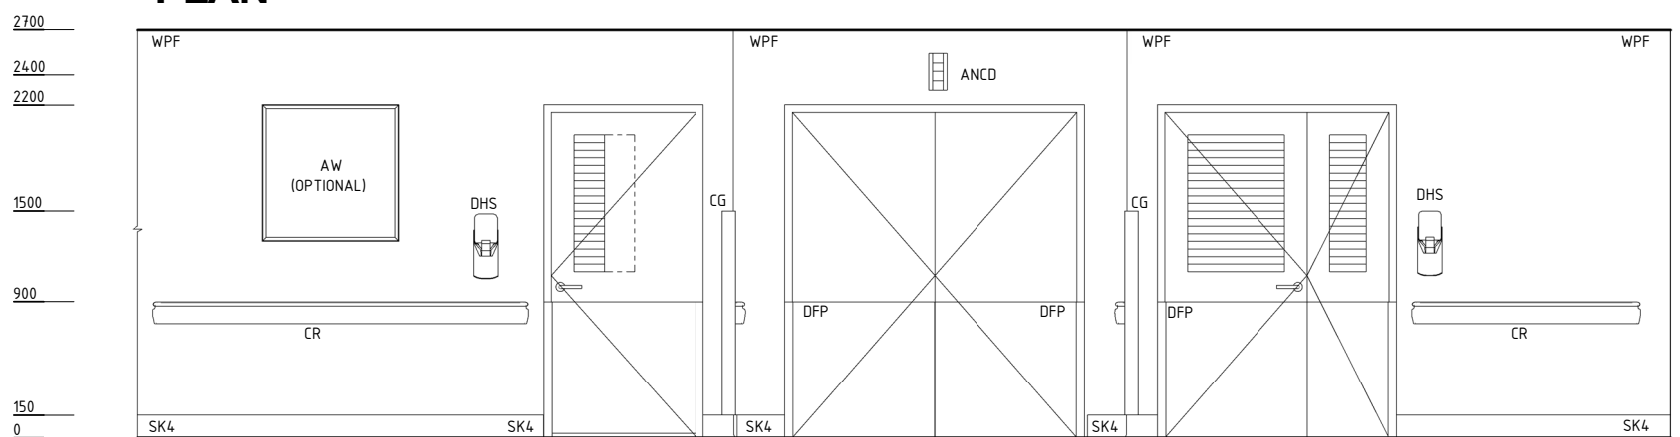

ELEVATION 1

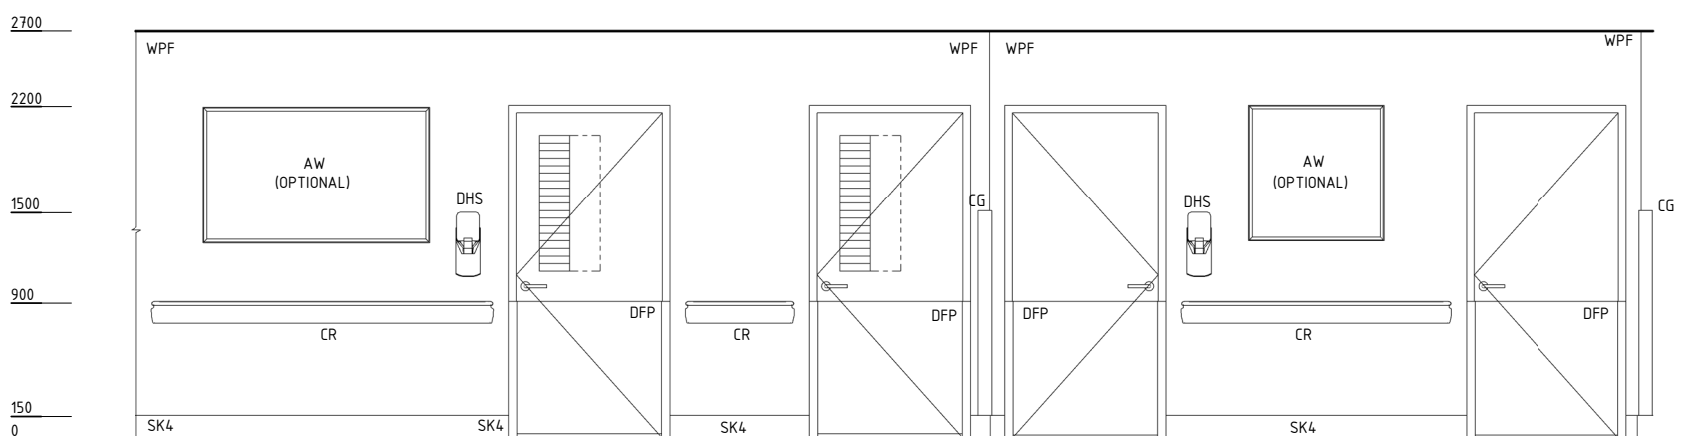

ELEVATION 2

REV	DESCRIPTION	DATE	BY	REV	DESCRIPTION	DATE	BY	COMPATIBILITY
1	FIRST ISSUE	17.02.24	AP					iHFG

iHFG Standard Components

Room Layout Sheet

RLS Room Code

corr-pr-i

RDS Room Code

corr-pr-i

Room Name


Corridor - Procedural Areas

GENERAL NOTES:

THIS DRAWING TO BE READ IN CONJUNCTION WITH R.D.S. (ROOM DATA SHEETS) WHICH TAKES PRECEDENCE.

ALL SERVICES INDICATED ARE INDICATIVE AND SUBJECT TO DETAILED PROJECT SPECIFIC ENGINEERING DESIGN.


CEILING LEGEND:

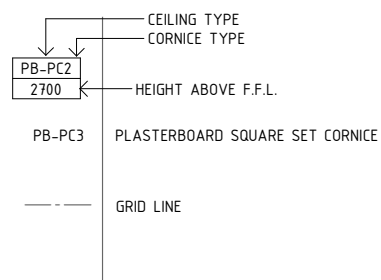



ELECTRICAL LEGEND:




MECHANICAL LEGEND:

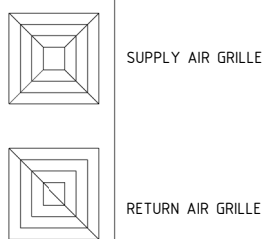

FIRE SERVICES LEGEND:

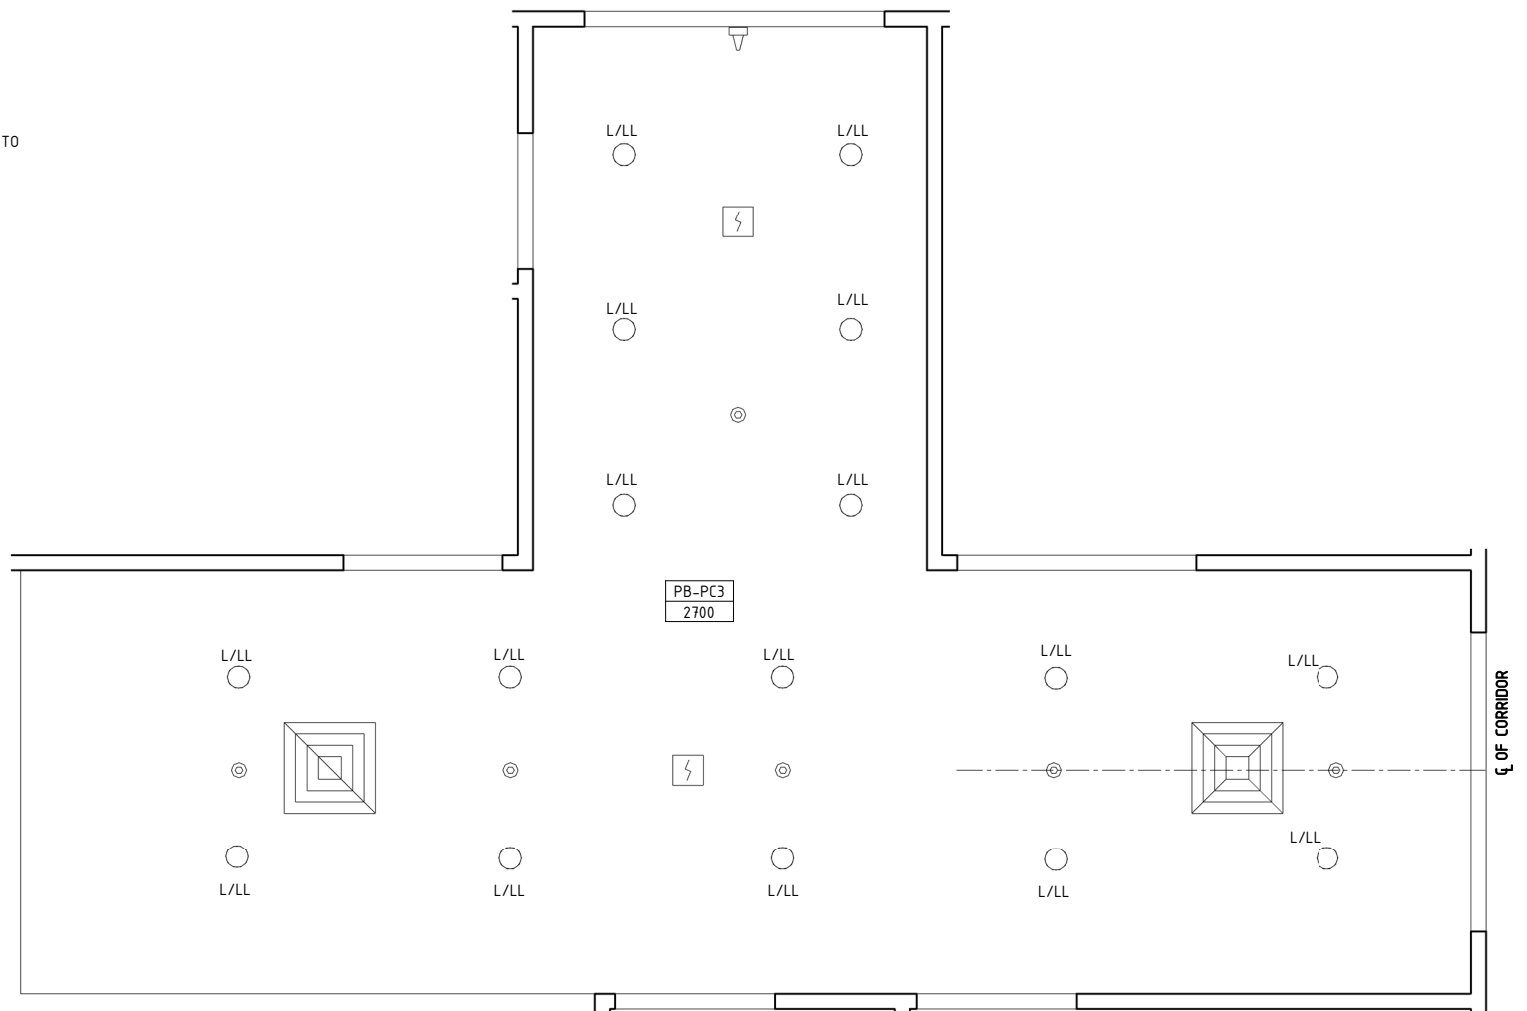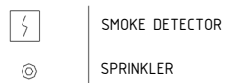

REFLECTED CEILING PLAN

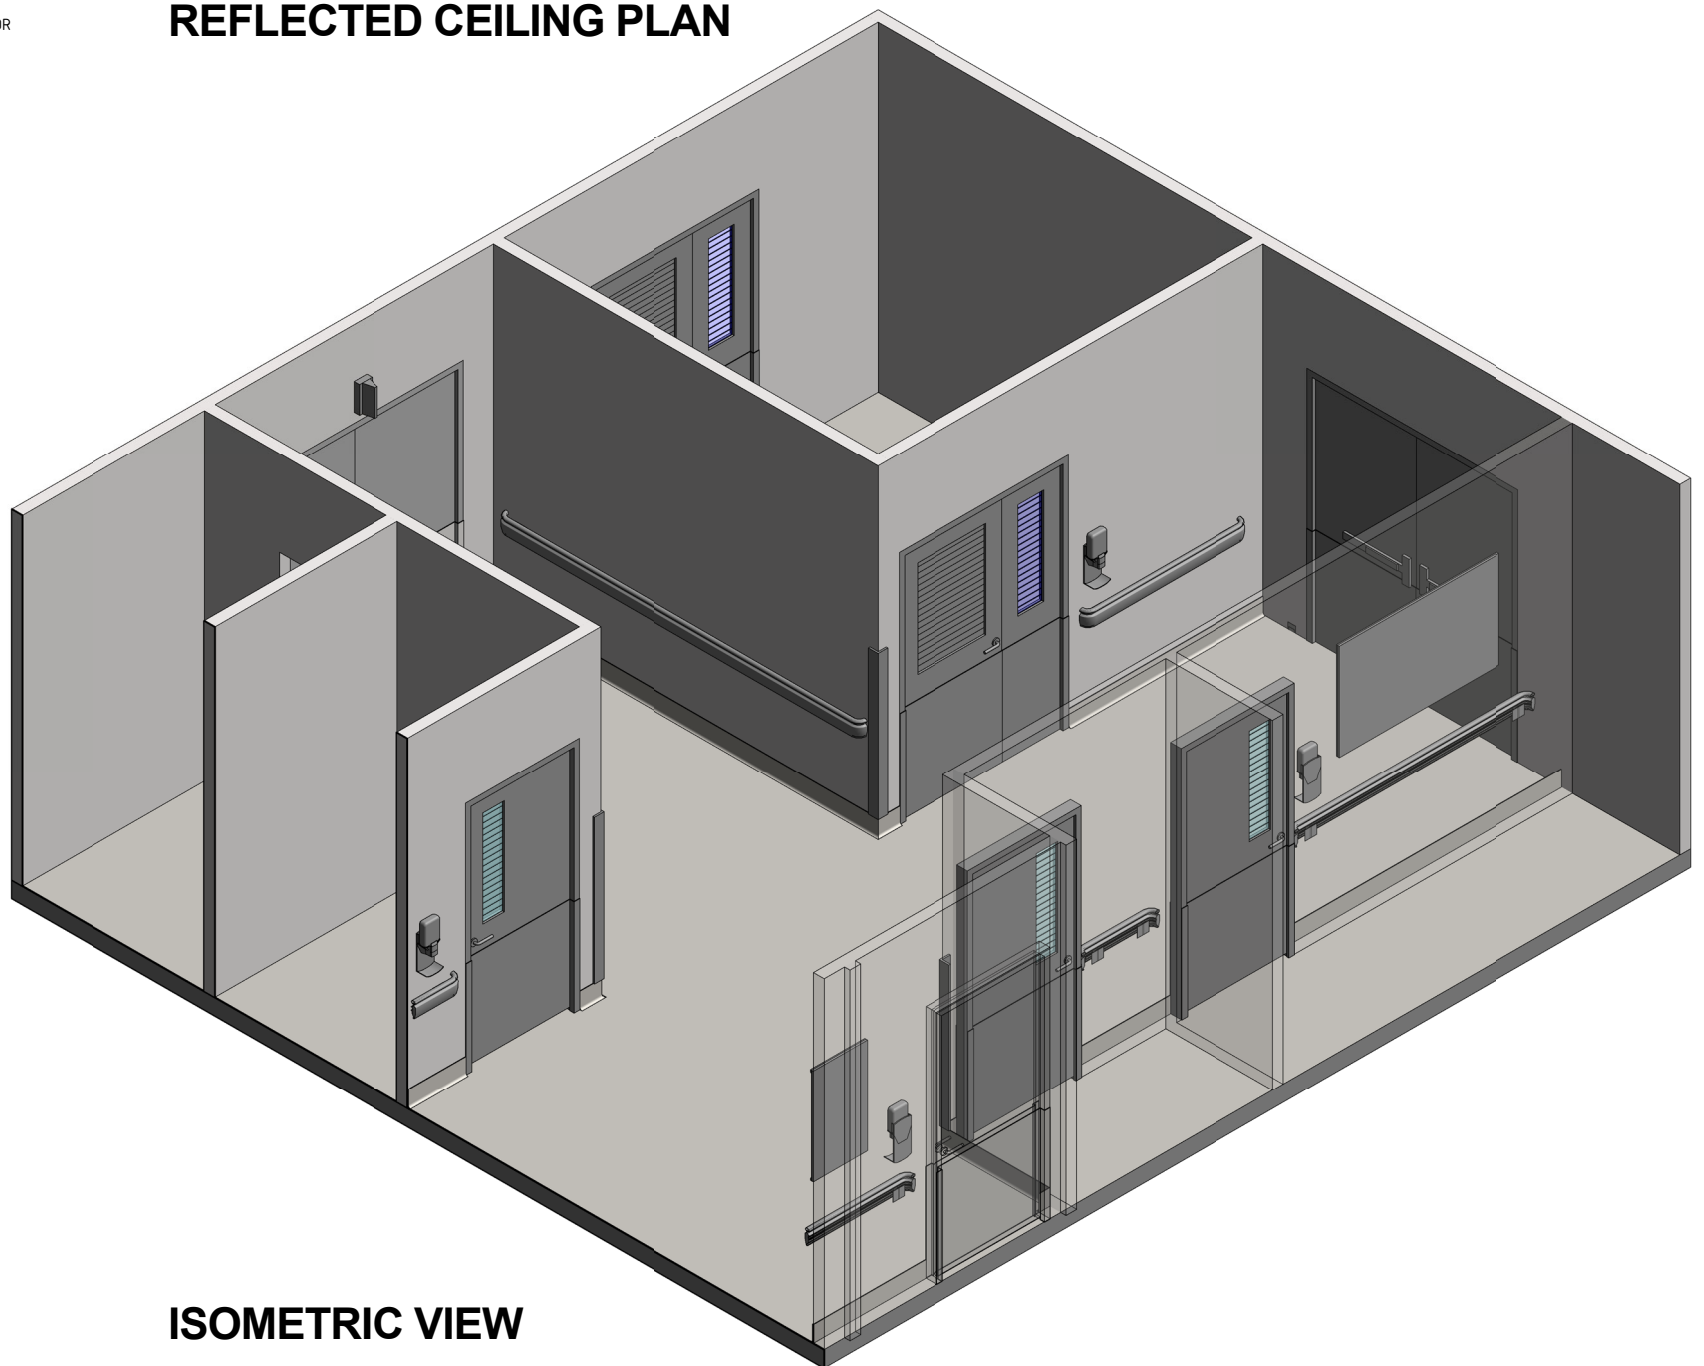

ISOMETRIC VIEW

REV	DESCRIPTION	DATE	BY	REV	DESCRIPTION	DATE	BY	COMPATIBILITY
1	FIRST ISSUE	17.02.24	AP					iHFG



International Health Facility Guidelines at:
www.healthdesign.com.au/iHFG
Editable version of Standard Components on
Health Facility Briefing System (HFBS) at:
www.healthdesign.com.au ©TAHPI



DESIGNED	APPROVED	DATE	SCALE(S)	SHEET
SS	RH	25.05.23	1 : 50	2 OF 2
REVIT FILE NAME		PAPER DRAWING ID		ISSUE
corr-pr-i		corr-pr-i-2		1