

Room Layout Sheet

dinbev-38-i

dinbev-38-i

Room Name Dining Room/ Beverage Bay (Mental Health), 38m2

[illegible][illegible]

REV	DESCRIPTION	DATE	BY	REV	DESCRIPTION	DATE	BY	COMPATIBILITY
1	FIRST ISSUE	24.10.10	LL	4	GENERAL REVISION	17.01.24	JL	
2	GENERAL REVISION	30.08.11	DJ					
3	GENERAL REVISION	31.10.12	KC					

International Health Facility Guidelines

International Health Facility Guidelines at:
www.healthdesign.com.au/iHFG
 Editable version of Standard Components on
 Health Facility Briefing System (HFBS) at:
www.healthdesign.com.au ©TAHPI

DESIGNED	APPROVED	DATE	SCALE(S)	SHEET
JL	SA	17.01.24	1 : 50	1 OF 3

REVIT FILE NAME

dinbev-38-i

PAPER DRAWING ID

dinbev-38-i-1

ISSUE

4

This document is for advisory purpose only

iHFG Standard Components

Room Layout Sheet

Room Name

Dining Room/ Beverage Bay (Mental Health), 38m2


RLS Room Code

dinbev-38-i


RDS Room Code

dinbev-38-i


- AS
- AW
- BCW
- BH/PB
- BLVI
- BNL
- C
- CBD/UBL
- CBD/WL
- CHR/D
- COM/1
- DGL
- EC
- FR/UB
- KP
- LS/DD
- LS/R
- OP
- OV/MW
- OWIN
- PO/2
- PO/C
- RS/M
- SBK
- SG
- SK4
- SNK12
- SUMI
- TAP/M
- TB/D
- TG
- TP/WM
- WBF/20
- WCH
- WP/L
- WPF
- ADJUSTABLE SHELF
- ARTWORK
- BOILING / CHILLED WATER UNIT
- BULKHEAD - PLASTERBOARD, PAINT FINISH
- BLIND - VENETIAN, INTEGRAL
- BENCH - LAMINATE
- CLOCK
- CUPBOARD - UNDER BENCH, LOCKABLE
- CUPBOARD - WALL MOUNTED, LOCKABLE
- CHAIR - DINING
- COMMUNICATION OUTLET - SINGLE
- DOUBLE GLAZED
- EMERGENCY CALL
- FRIDGE - UNDER BENCH
- KICKPLATE
- LIGHT SWITCH - DOWNLIGHT DIMMER
- LIGHT SWITCH - ROOM
- OBSERVATION PANEL
- OVEN - MICROWAVE
- OBSERVATION WINDOW
- POWER OUTLET - DOUBLE
- POWER OUTLET - CLEANER'S
- ROLLER SHUTTER - MANUAL
- SPLASHBACK
- SAFETY GLASS
- FLOOR VINYL COVED SKIRTING
- SINK WITH DRAINER - SINGLE
- SHELVING UNIT - MICROWAVE
- TAPWARE - MIXER
- TABLE - DINING
- TOUGHENED GLASS
- TELEPHONE - WALL MOUNTED
- WASTE BIN - FLIPTOP, 20L
- WHEELCHAIR
- WALL PANEL, LAMINATE
- WALL PAINT FINISH

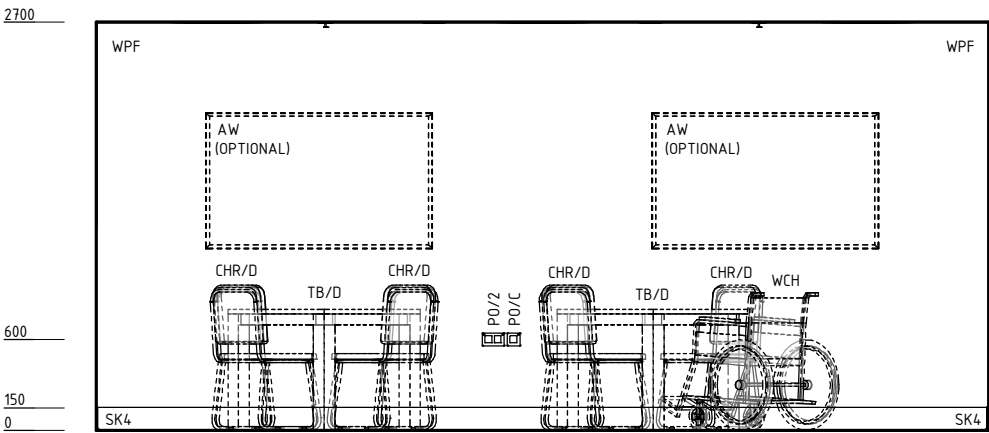


ELEVATION 2

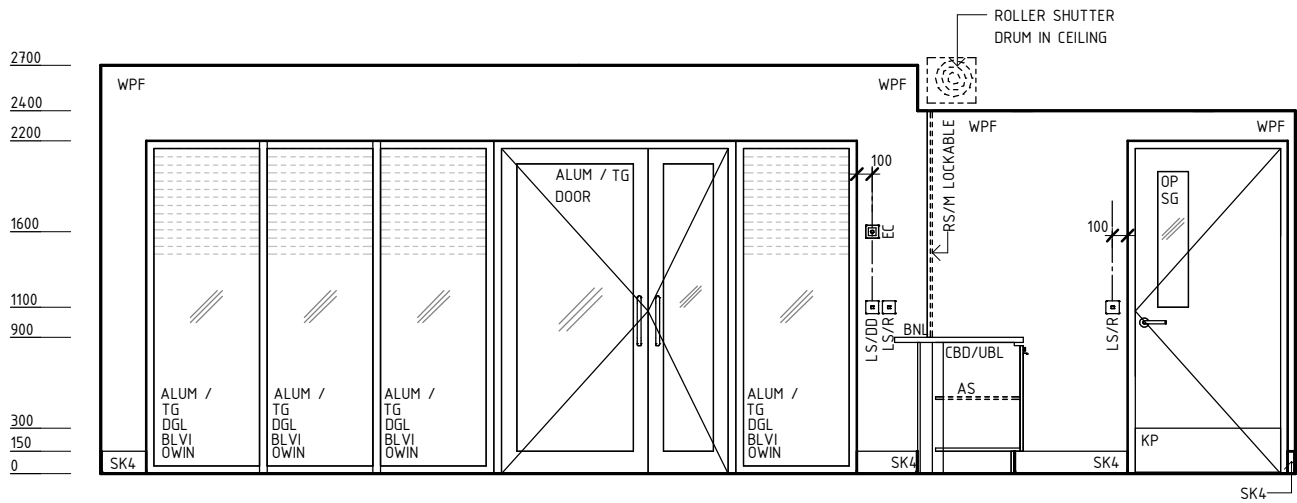


ELEVATION 3

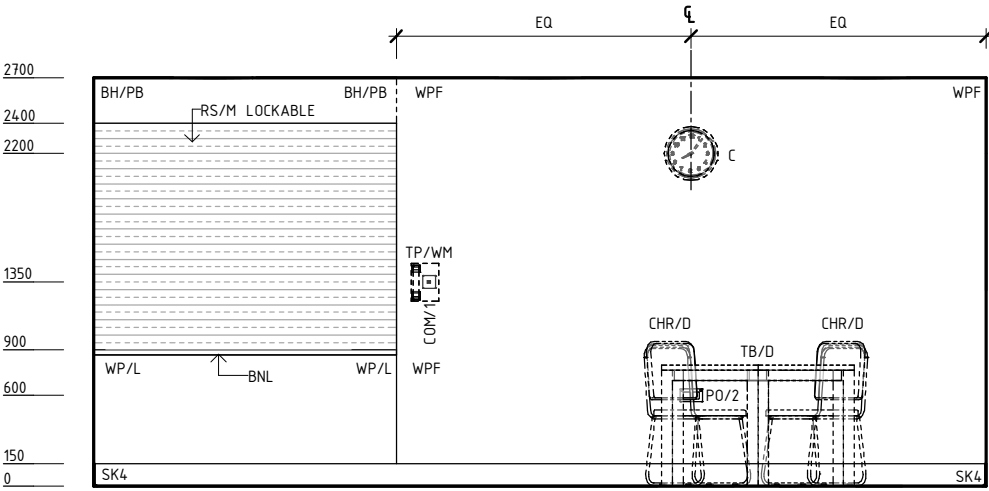

ELEVATION 4

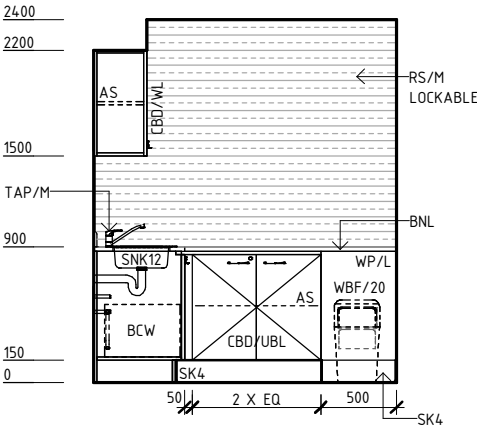

ELEVATION 5

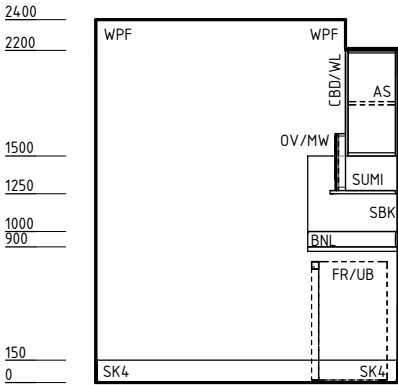

ELEVATION 6

REV	DESCRIPTION	DATE	BY	REV	DESCRIPTION	DATE	BY	COMPATIBILITY					
1	FIRST ISSUE	24.10.10	LL	4	GENERAL REVISION	17.01.24	JJ	iHFG	DESIGNED	APPROVED	DATE	SCALE(S)	SHEET
2	GENERAL REVISION	30.08.11	DJ						JJ	SA	17.01.24	1 : 50	2 OF 3
3	GENERAL REVISION	31.10.12	KC						REVIT FILE NAME		PAPER DRAWING ID		ISSUE
								dinbev-38-i		dinbev-38-i-2		4	

iHFG

International Health Facility Guidelines

International Health Facility Guidelines at:
www.healthdesign.com.au/iHFG
Editable version of Standard Components on
Health Facility Briefing System (HFBS) at:
www.healthdesign.com.au ©TAHPI

ISO 9001

QUALITY

MANAGEMENT SYSTEM

This document is for advisory purpose only

iHFG Standard Components

Room Layout Sheet

Room Name Dining Room/ Beverage Bay (Mental Health), 38m2


RLS Room Code dinbev-38-i
RDS Room Code dinbev-38-i

GENERAL NOTES:

THIS DRAWING TO BE READ IN CONJUNCTION WITH R.D.S. (ROOM DATA SHEETS) WHICH TAKES PRECEDENCE.

ALL SERVICES INDICATED ARE INDICATIVE AND SUBJECTED TO DETAILED PROJECT SPECIFIC ENGINEERING DESIGN.


CEILING LEGEND:

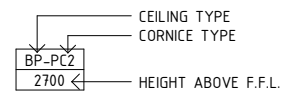


BH/PB BULKHEAD - PLASTERBOARD, PAINT FINISH
PB-PC3 PLASTERBOARD FLUSH SET CEILING, PAINT FINISH WITH PLASTERBOARD SQUARE SET CORNICE

GRID LINE


ELECTRICAL LEGEND:

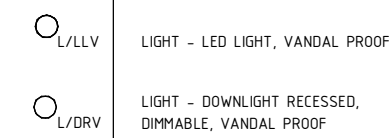


MECHANICAL LEGEND:

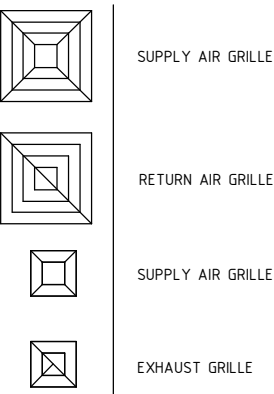

FIRE SERVICES LEGEND:

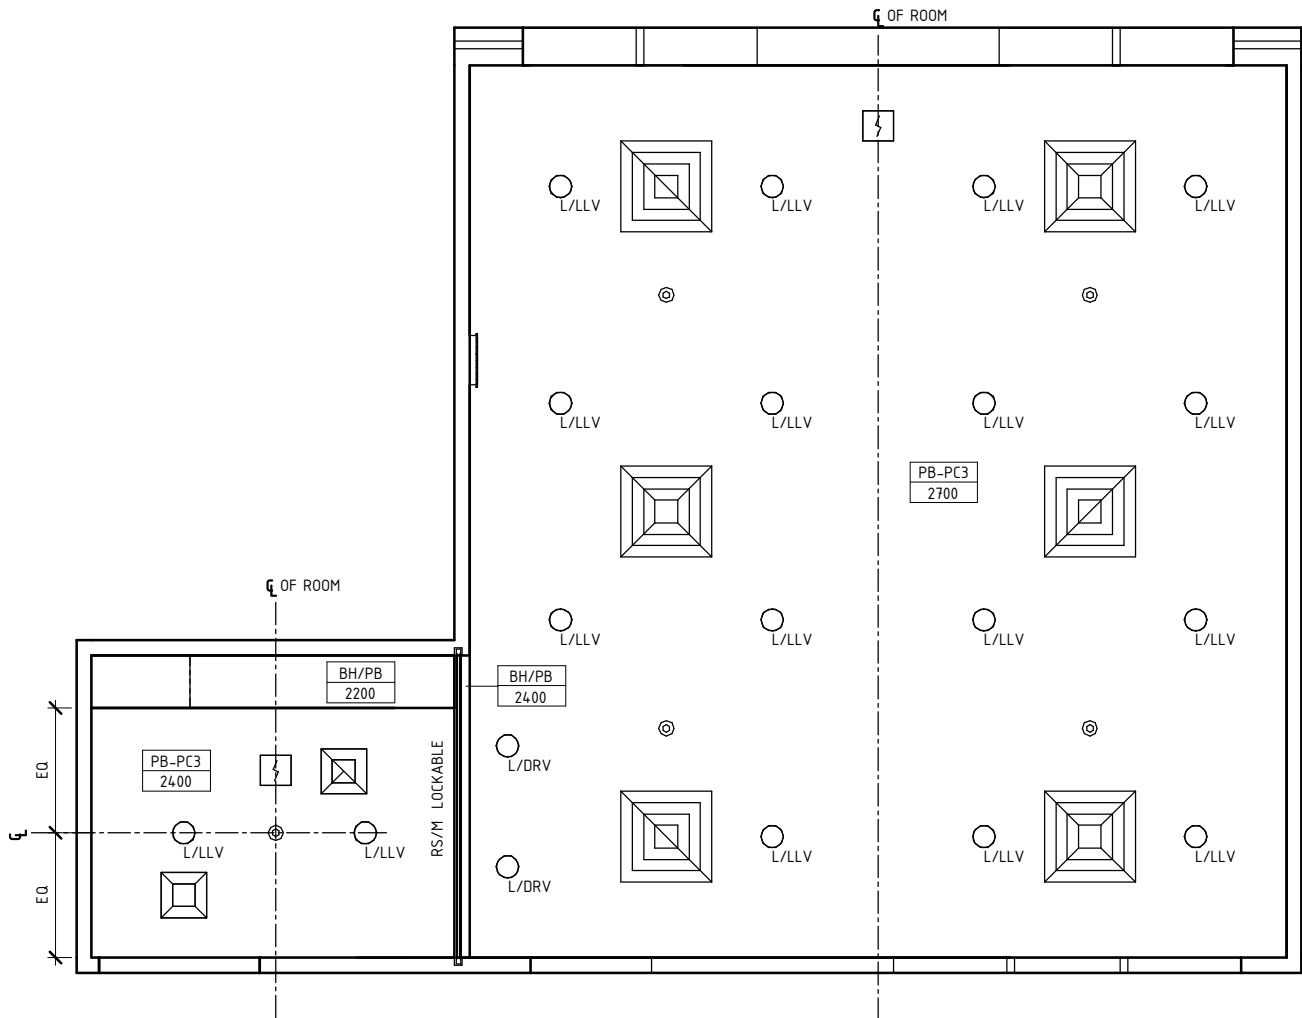

REFLECTED CEILING PLAN

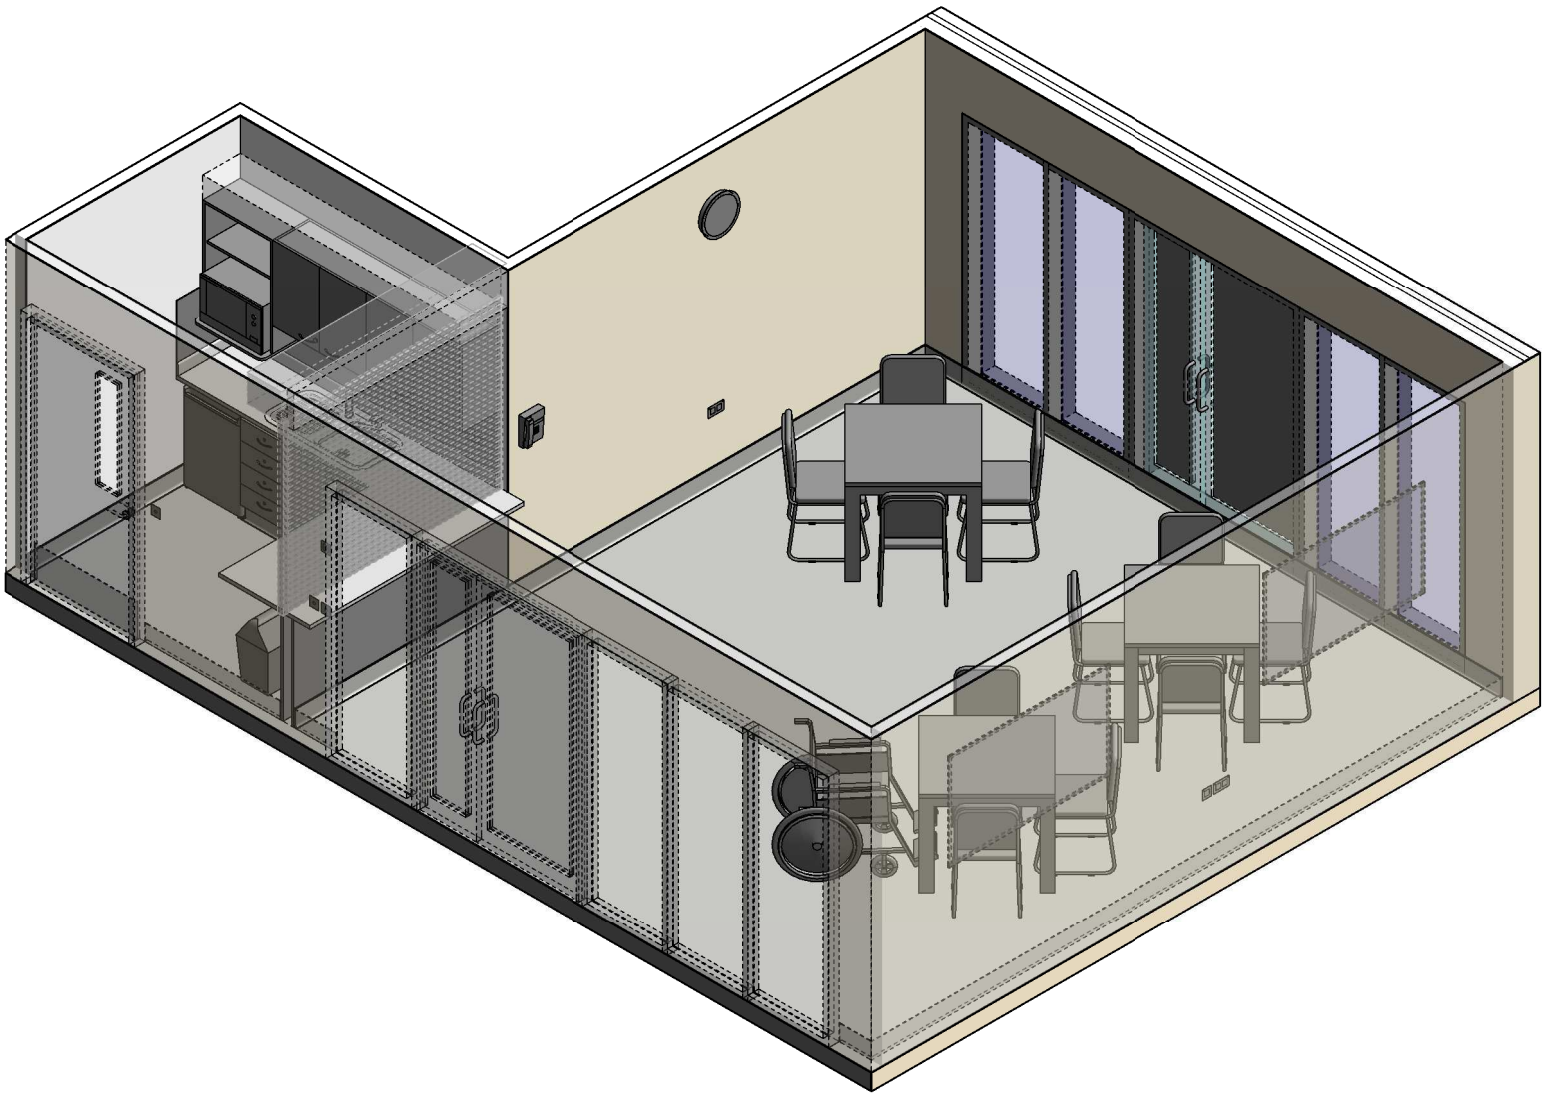

ISOMETRIC VIEW

REV	DESCRIPTION	DATE	BY	REV	DESCRIPTION	DATE	BY	COMPATIBILITY						
1	FIRST ISSUE	24.10.10	LL	4	GENERAL REVISION	17.01.24	JJ		DESIGNED		APPROVED	DATE	SCALE(S)	SHEET
2	GENERAL REVISION	30.08.11	DJ						JJ	SA	17.01.24	1 : 50	3 OF 3	
3	GENERAL REVISION	31.10.12	KC						REVIT FILE NAME		PAPER DRAWING ID		ISSUE	
 International Health Facility Guidelines www.healthdesign.com.au/iHFG Editable version of Standard Components on Health Facility Briefing System (HFBS) at: www.healthdesign.com.au ©TAHP!										dinbev-38-i		dinbev-38-i-3		4