

iHFG Standard Components

Room Layout Sheet

RLS Room Code

gyah-45-i


RDS Room Code

gyah-45-i


Room Name

Gymnasium, 45m2


AS	ADJUSTABLE SHELF
BH/PB	BULKHEAD - PLASTERBOARD, PAINT FINISH
BNL	BENCH - LAMINATE
C	CLOCK
CBD/D	CUPBOARD - DRAWER UNIT
CBD/UB	CUPBOARD - UNDER BENCH
CBD/W	CUPBOARD - WALL MOUNTED
CBS	CURTAIN - BED SCREEN
COM/1	COMMUNICATION OUTLET - SINGLE
COM/2	COMMUNICATION OUTLET - DOUBLE
CTBS	CURTAIN TRACK - BED SCREEN
DFP	DOOR AND DOOR FRAME PROTECTION
DFR	DEFIBRILLATOR
DHT	DISPENSER - PAPER HAND TOWEL
DS	DISPENSER - SOAP
EC	EMERGENCY CALL
EX/B	EXERCISE BICYCLE
EX/S	EXERCISE STAIRS
HWB/B	HAND WASH BASIN - TYPE 'B'
LS/R	LIGHT SWITCH - ROOM
MR	MIRROR
PC	PATIENT CALL
PCH	PATIENT CALL HANDSET
PO/1	POWER OUTLET - SINGLE
PO/2	POWER OUTLET - DOUBLE
PRB	PARALLEL BARS
PW/W	PULLEY WEIGHTS - WALL MOUNTED
SAC	STAFF ASSIST CALL
SBK	SPLASHBACK
SK4	FLOOR VINYL COVERED SKIRTING
SNK12	SINK WITH DRAINER - SINGLE
T/R	TROLLEY - RESUSCITATION, ADULT
TAP/1M	TAPWARE - SINGLE MIXER
TAP/ST	TAPWARE - SENSOR TAP
TB/ETRE	TABLE - EXAMINATION/ TREATMENT, REHABILITATION, ELECTRIC
TB/MA12	TABLE - MAT, 1200MM
TP/WM	TELEPHONE - WALL MOUNTED
WBG/20	WASTE BIN - GENERAL, 20 LITRE
WPF	WALL PAINT FINISH

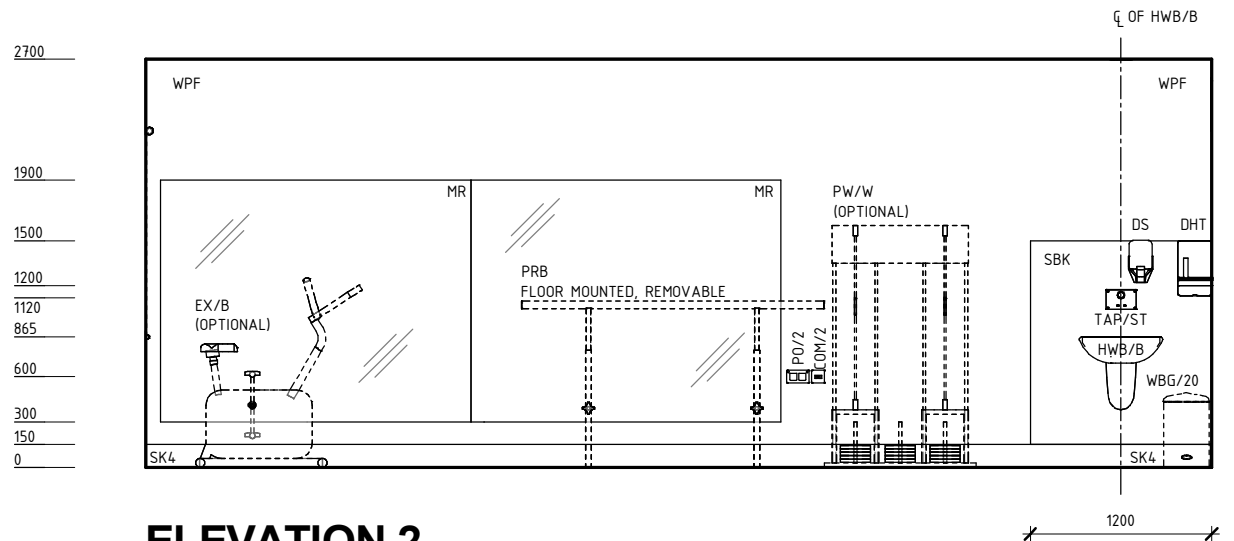

ELEVATION 2

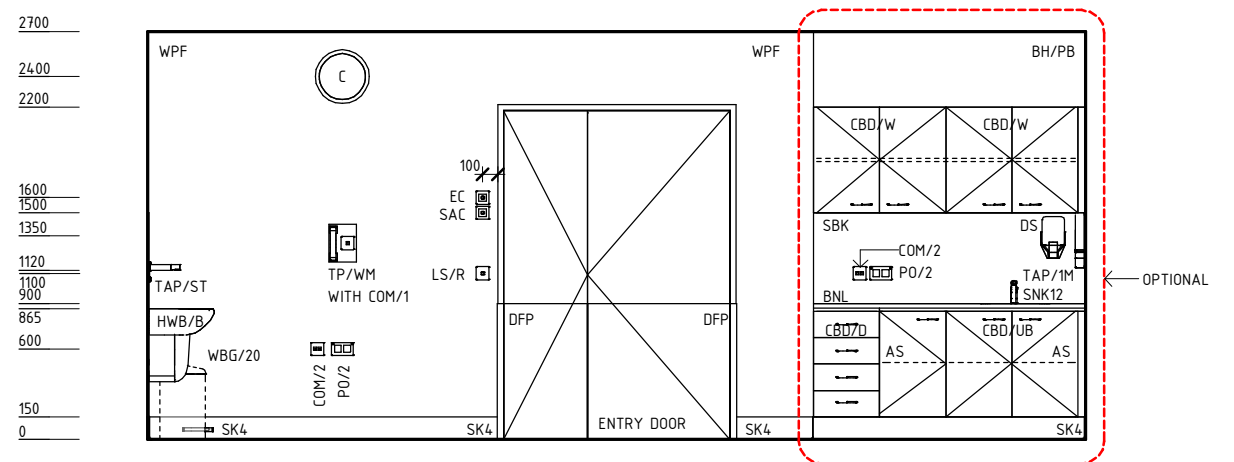

ELEVATION 3

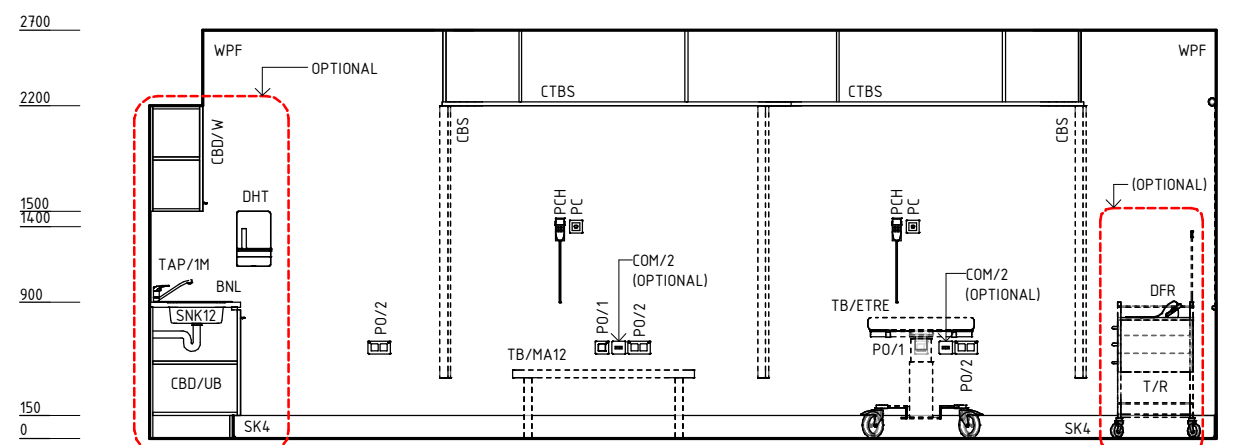

ELEVATION 4

REV	DESCRIPTION	DATE	BY	REV	DESCRIPTION	DATE	BY	COMPATIBILITY
1	FIRST ISSUE	24.10.10	LL	4	GENERAL REVISION	31.01.23	BV	iHFG
2	GENERAL REVISION	30.08.11	ASD					
3	GENERAL REVISION	31.10.12	KC					

DESIGNED	APPROVED	DATE	SCALE(S)	SHEET
BV	RH	31.01.23	1 : 50	2 OF 4
REVIT FILE NAME		PAPER DRAWING ID		ISSUE
gyah-45-i		gyah-45-i-2		4

iHFG Standard Components

Room Layout Sheet

RLS Room Code

gyah-45-i

RDS Room Code

gyah-45-i

Room Name


Gymnasium, 45m2

GENERAL NOTES:

THIS DRAWING TO BE READ IN CONJUNCTION WITH R.D.S. (ROOM DATA SHEETS) WHICH TAKES PRECEDENCE.

ALL SERVICES INDICATED ARE INDICATIVE AND SUBJECTED TO DETAILED PROJECT SPECIFIC ENGINEERING DESIGN.

CEILING LEGEND:

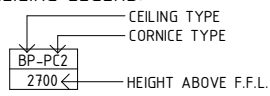

- ACT-PC5 | ACOUSTIC CEILING TILES WITH POWDERCOAT ALUMINIUM CORNICE, FLUSHED AGAINST WALL
- BH/PB | PLASTERBOARD BULKHEAD, PAINT FINISH
- | GRID LINE

ELECTRICAL LEGEND:


- | LIGHT - DOWNLIGHT, RECESSED
- | LIGHT - LED LIGHT

MECHANICAL LEGEND:

- | SUPPLY AIR GRILLE
- | RETURN AIR GRILLE

FIRE SERVICES LEGEND:

- | SMOKE DETECTOR
- | SPRINKLER

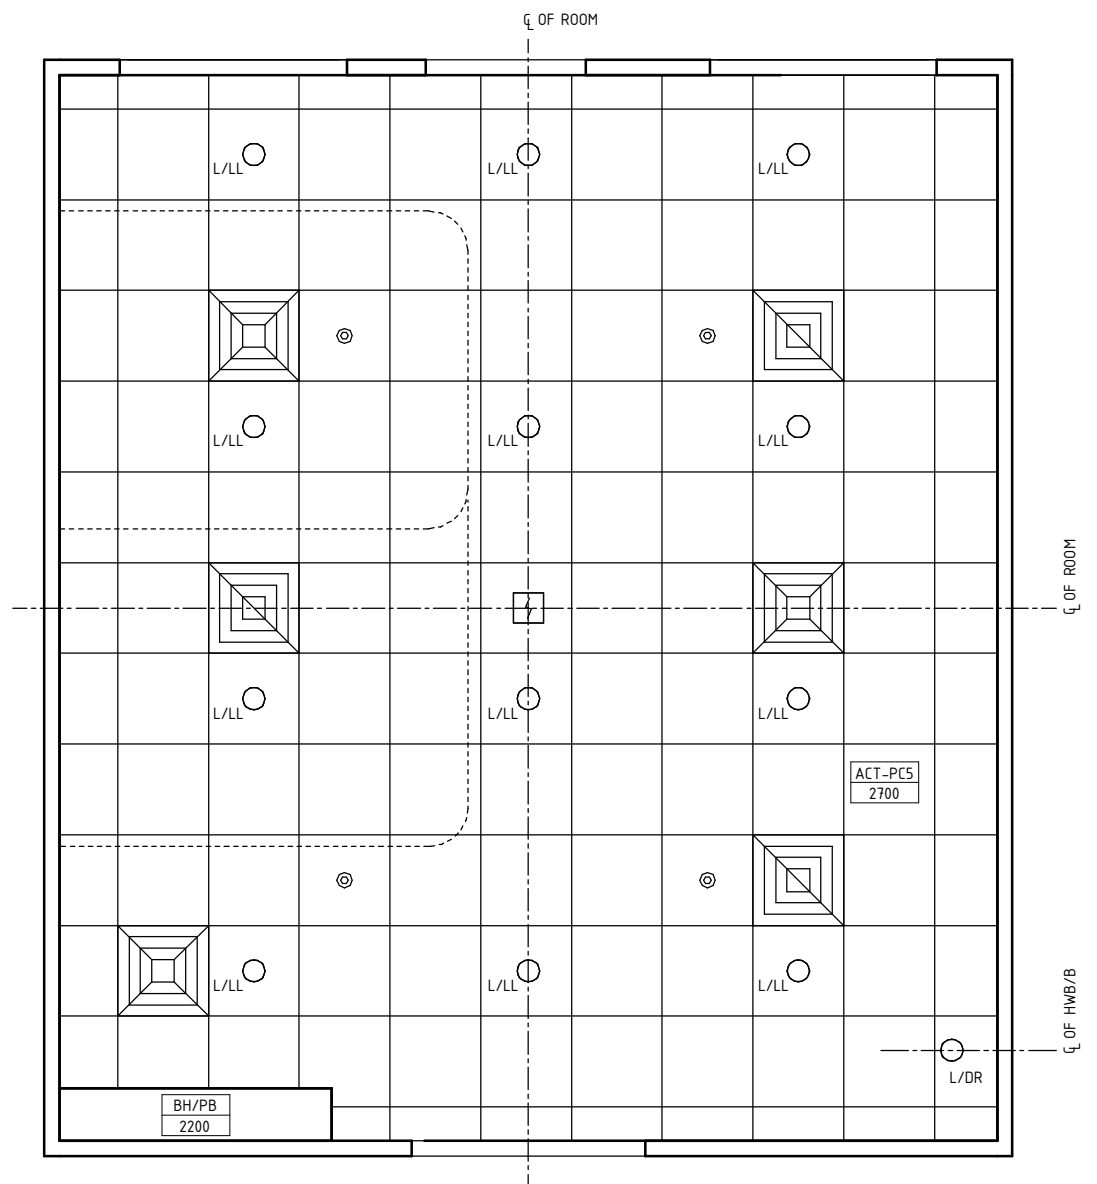

REFLECTED CEILING PLAN

REV	DESCRIPTION	DATE	BY	REV	DESCRIPTION	DATE	BY	COMPATIBILITY																								
1	FIRST ISSUE	24.10.10	LL	4	GENERAL REVISION	31.01.23	BV	iHFG																								
2	GENERAL REVISION	30.08.11	ASD																													
3	GENERAL REVISION	31.10.12	KC																													
<table border="1"> <thead> <tr> <th>DESIGNED</th> <th>APPROVED</th> <th>DATE</th> <th>SCALE(S)</th> <th>SHEET</th> </tr> </thead> <tbody> <tr> <td>BV</td> <td>RH</td> <td>31.01.23</td> <td>1 : 50</td> <td>3 OF 4</td> </tr> <tr> <td colspan="2"> <table border="1"> <thead> <tr> <th>REVIT FILE NAME</th> <th>PAPER DRAWING ID</th> <th>ISSUE</th> </tr> </thead> <tbody> <tr> <td>gyah-45-i</td> <td>gyah-45-i-3</td> <td>4</td> </tr> </tbody> </table> </td> <td colspan="2"></td> <td></td> </tr> </tbody> </table>								DESIGNED	APPROVED	DATE	SCALE(S)	SHEET	BV	RH	31.01.23	1 : 50	3 OF 4	<table border="1"> <thead> <tr> <th>REVIT FILE NAME</th> <th>PAPER DRAWING ID</th> <th>ISSUE</th> </tr> </thead> <tbody> <tr> <td>gyah-45-i</td> <td>gyah-45-i-3</td> <td>4</td> </tr> </tbody> </table>		REVIT FILE NAME	PAPER DRAWING ID	ISSUE	gyah-45-i	gyah-45-i-3	4				<p>International Health Facility Guidelines at: www.healthdesign.com.au/iHFG Editable version of Standard Components on Health Facility Briefing System (HFBS) at: www.healthdesign.com.au @TAHPI</p>			
DESIGNED	APPROVED	DATE	SCALE(S)	SHEET																												
BV	RH	31.01.23	1 : 50	3 OF 4																												
<table border="1"> <thead> <tr> <th>REVIT FILE NAME</th> <th>PAPER DRAWING ID</th> <th>ISSUE</th> </tr> </thead> <tbody> <tr> <td>gyah-45-i</td> <td>gyah-45-i-3</td> <td>4</td> </tr> </tbody> </table>		REVIT FILE NAME	PAPER DRAWING ID	ISSUE	gyah-45-i	gyah-45-i-3	4																									
REVIT FILE NAME	PAPER DRAWING ID	ISSUE																														
gyah-45-i	gyah-45-i-3	4																														

iHFG Standard Components

Room Layout Sheet

RLS Room Code


gyah-45-i

RDS Room Code


gyah-45-i

Room Name

Gymnasium, 45m2

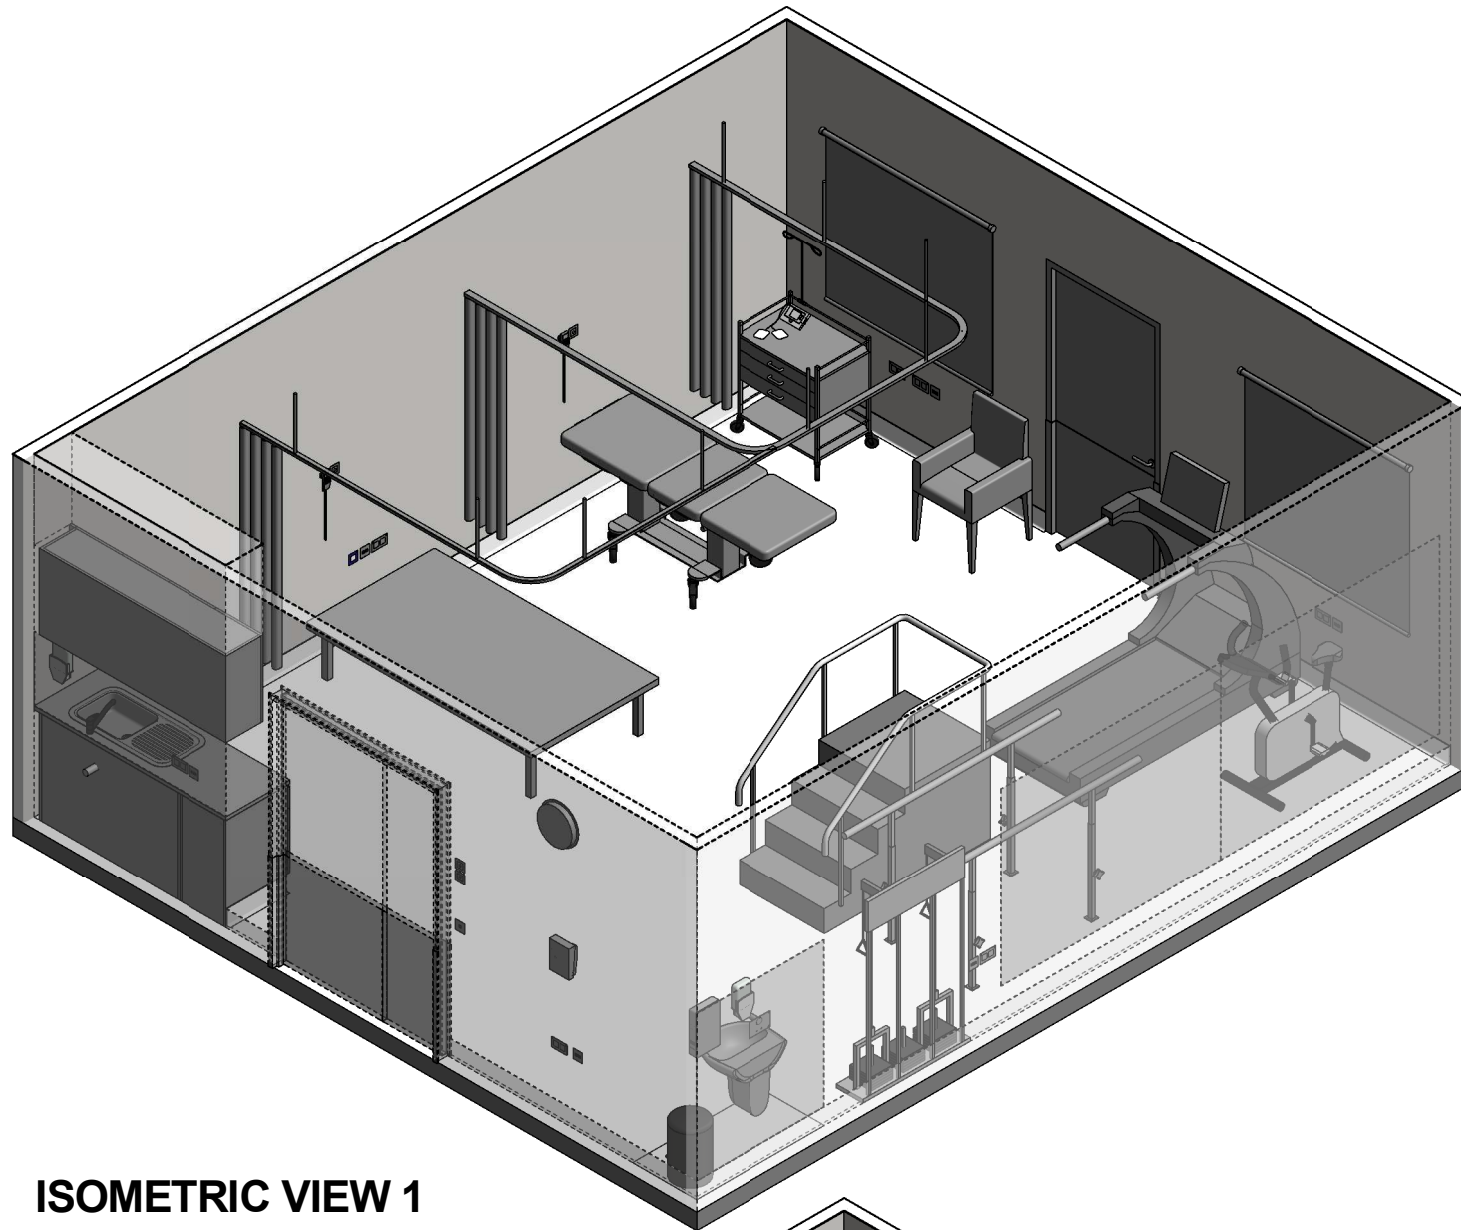

ISOMETRIC VIEW 1

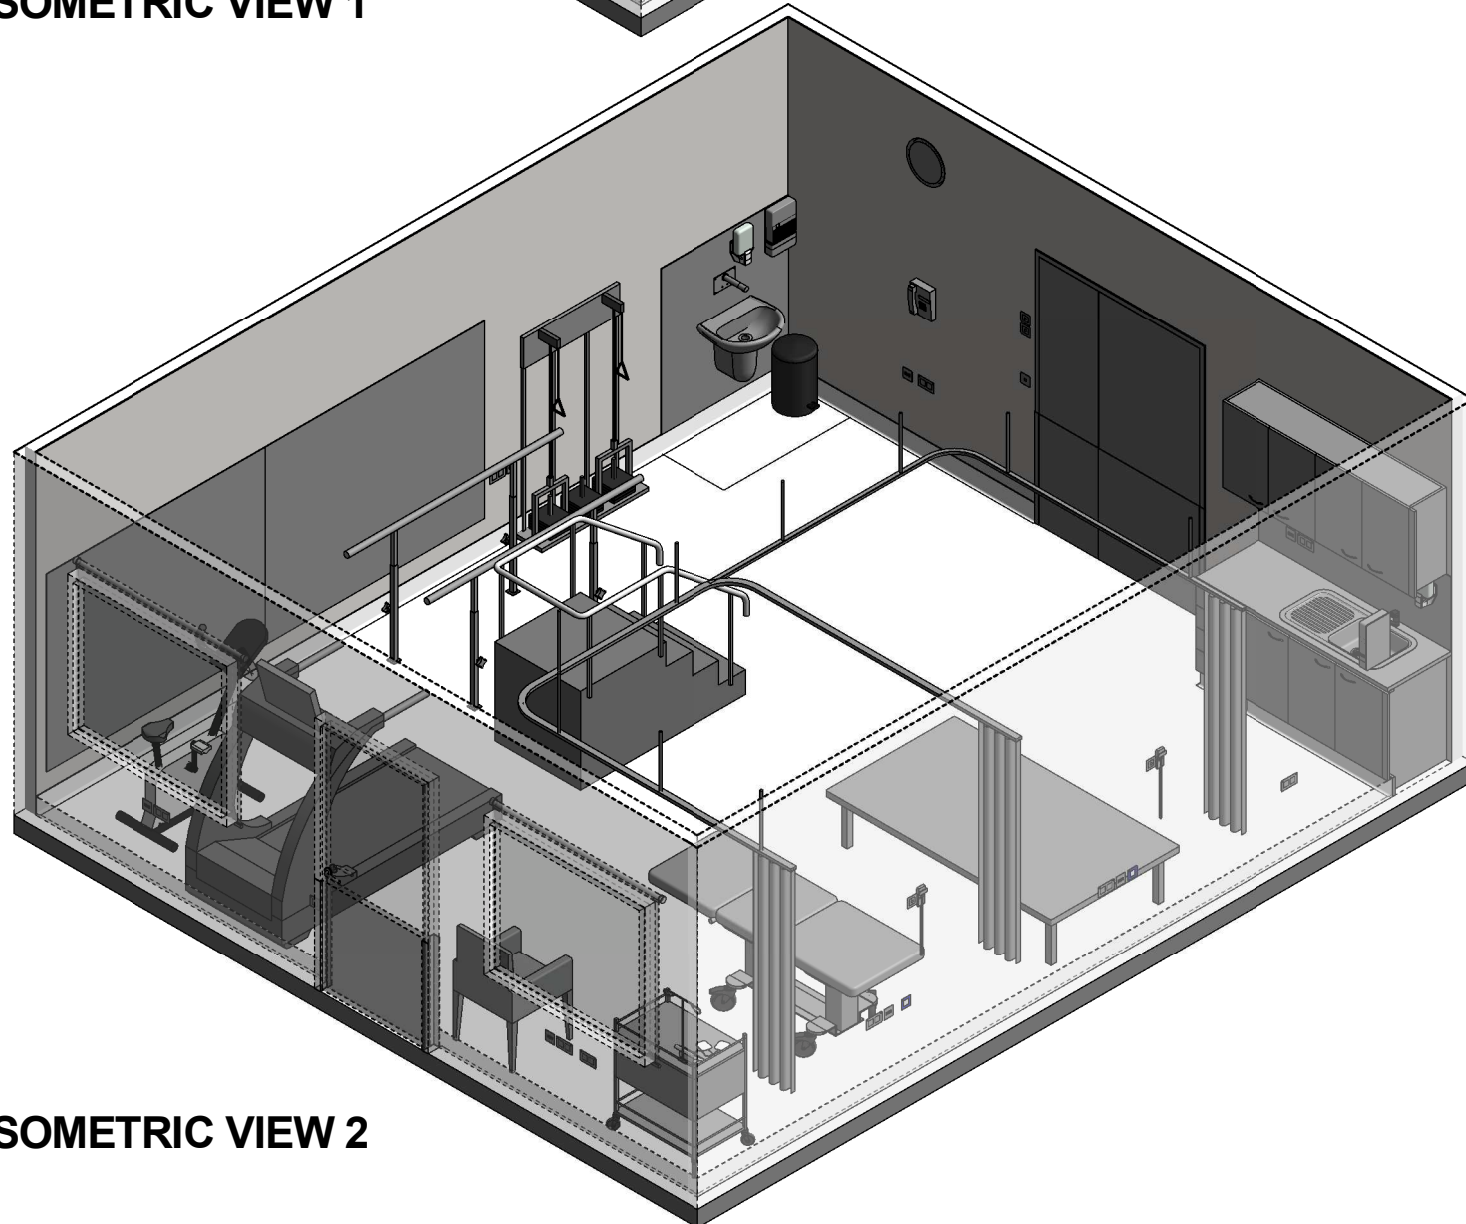

ISOMETRIC VIEW 2

REV	DESCRIPTION	DATE	BY	REV	DESCRIPTION	DATE	BY	COMPATIBILITY
1	FIRST ISSUE	24.10.10	LL	4	GENERAL REVISION	31.01.23	BV	iHFG
2	GENERAL REVISION	30.08.11	ASD					
3	GENERAL REVISION	31.10.12	KC					



International Health Facility Guidelines at:
www.healthdesign.com.au/iHFG
 Editable version of Standard Components on
 Health Facility Briefing System (HFBS) at:
www.healthdesign.com.au ©TAHPI



DESIGNED	APPROVED	DATE	SCALE(S)	SHEET
BV	RH	31.01.23		4 OF 4
REVIT FILE NAME		PAPER DRAWING ID		ISSUE
gyah-45-i		gyah-45-i-4		4

This document is for advisory purpose only