

iHFG Standard Components

Room Layout Sheet

RLS Room Code


gyah-60-i

RDS Room Code

gyah-60-i

Room Name **Gymnasium, 60m2**

BLR	BLIND - ROLLER
BNL	BENCH - LAMINATE
CBD/W	CUPBOARD - WALL MOUNTED
CBS	CURTAIN - BED SCREEN
CHR/P	CHAIR - PATIENT
CTBS	CURTAIN TRACK - BED SCREEN
DFR	DEFIBRILLATOR
DHT	DISPENSER - PAPER HAND TOWEL
DS	DISPENSER - SOAP
EX/B	EXERCISE BICYCLE
EX/S	EXERCISE STAIRS
HWB/B	HAND WASH BASIN - TYPE 'B'
PRB	PARALLEL BARS
PW/W	PULLEY WEIGHTS - WALL MOUNTED
SNK12	SINK WITH DRAINER - SINGLE
T/R	TROLLEY - RESUSCITATION, ADULT
TAP/1M	TAPWARE - SINGLE MIXER
TAP/ST	TAPWARE - SENSOR TAP
TB/ETRE	TABLE - EXAMINATION/ TREATMENT, REHABILITATION, ELECTRIC
TB/MA12	TABLE - MAT, 1200MM
TP/WM	TELEPHONE - WALL MOUNTED
TRMA	TREADMILL - AUTOMATIC
V1	VINYL FLOORING, STANDARD SLIP RESISTANT
V6	VINYL FLOORING, NON SLIP - TEXTURED
WBG/20	WASTE BIN - GENERAL, 20 LITRE

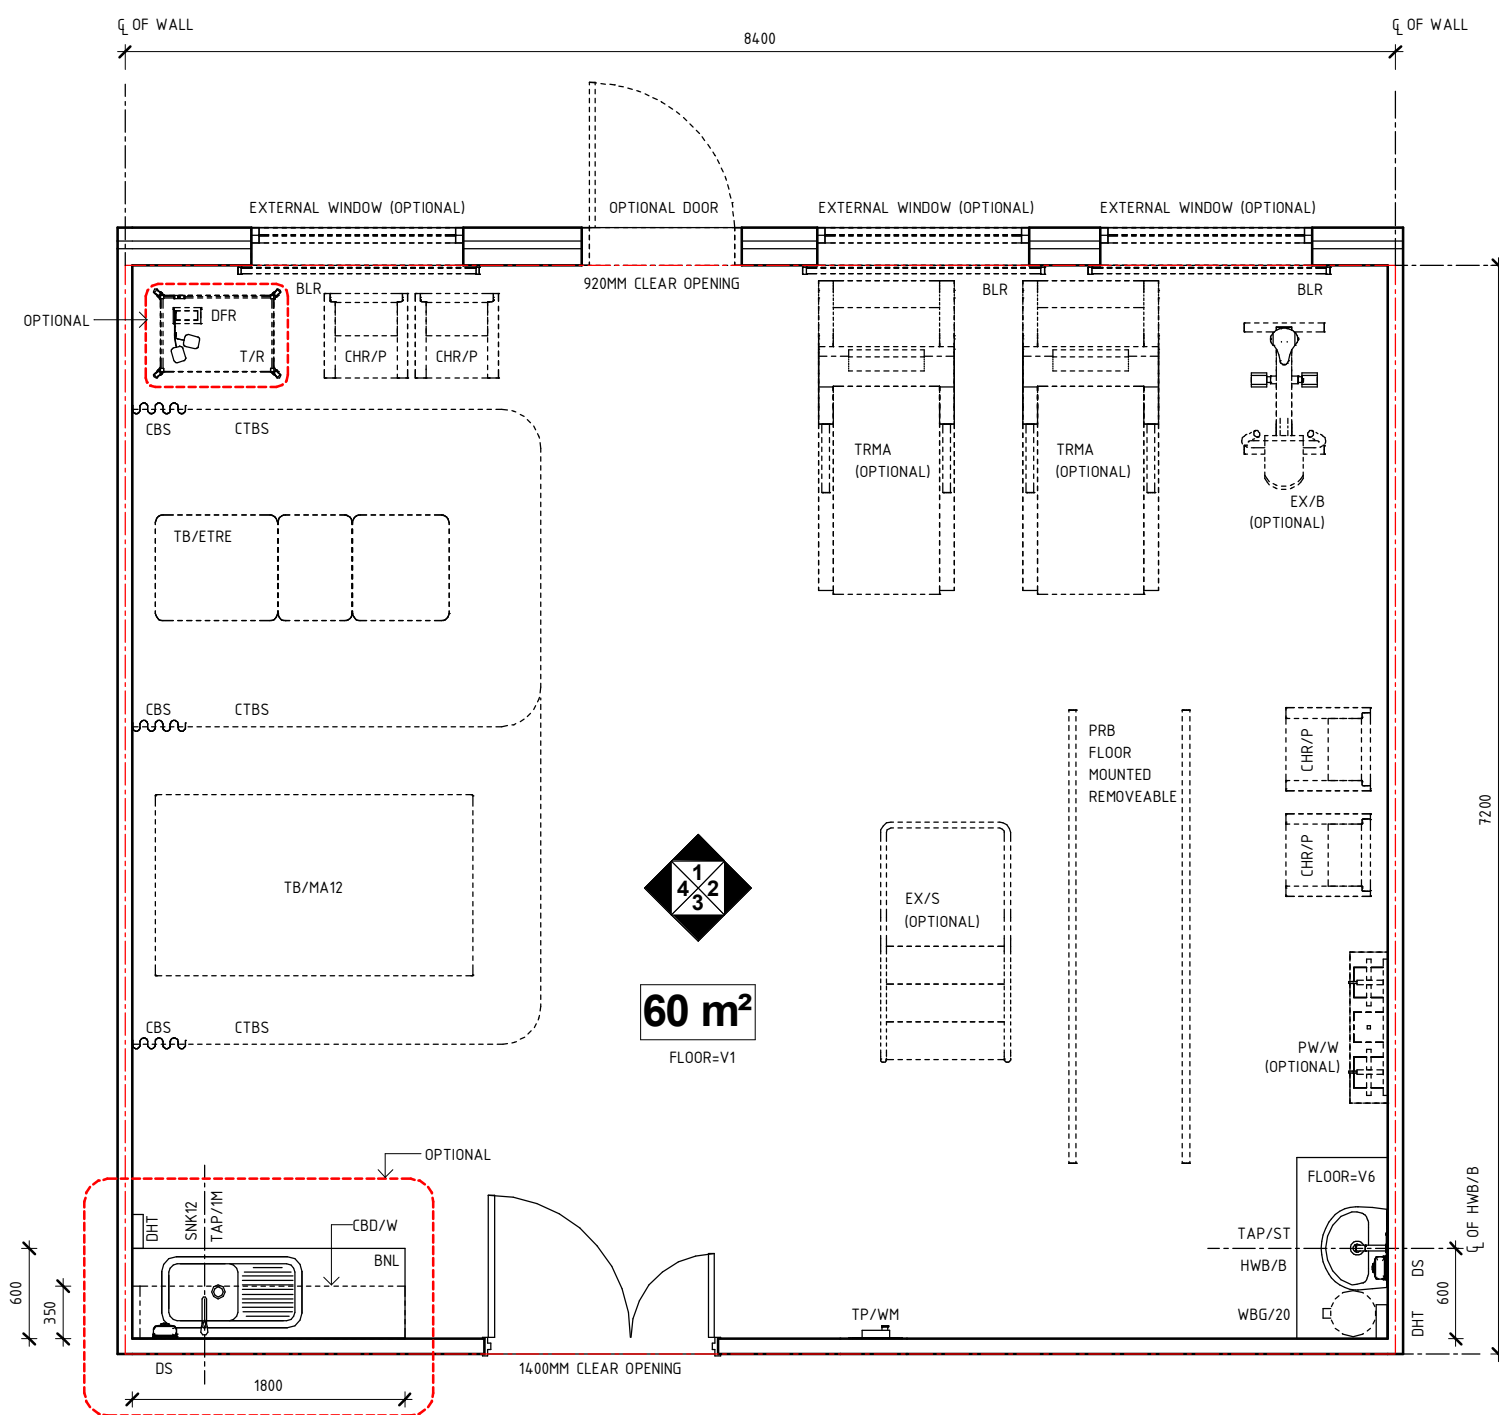

PLAN

REV	DESCRIPTION	DATE	BY	REV	DESCRIPTION	DATE	BY	COMPATIBILITY																				
1	FIRST ISSUE	24.10.10	LL	4	GENERAL REVISION	25.05.23	AM																					
2	GENERAL REVISION	30.08.11	DJ																									
3	GENERAL REVISION	31.10.12	KC																									
								<table border="1"> <thead> <tr> <th>DESIGNED</th> <th>APPROVED</th> <th>DATE</th> <th>SCALE(S)</th> <th>SHEET</th> </tr> </thead> <tbody> <tr> <td>AM</td> <td>RH</td> <td>25.05.23</td> <td>1 : 50</td> <td>1 OF 4</td> </tr> <tr> <td colspan="2">REVIT FILE NAME</td> <td colspan="2">PAPER DRAWING ID</td> <td>ISSUE</td> </tr> <tr> <td colspan="2">gyah-60-i</td> <td colspan="2">gyah-60-i-1</td> <td>4</td> </tr> </tbody> </table>	DESIGNED	APPROVED	DATE	SCALE(S)	SHEET	AM	RH	25.05.23	1 : 50	1 OF 4	REVIT FILE NAME		PAPER DRAWING ID		ISSUE	gyah-60-i		gyah-60-i-1		4
DESIGNED	APPROVED	DATE	SCALE(S)	SHEET																								
AM	RH	25.05.23	1 : 50	1 OF 4																								
REVIT FILE NAME		PAPER DRAWING ID		ISSUE																								
gyah-60-i		gyah-60-i-1		4																								

This document is for advisory purpose only



International Health Facility Guidelines at:
www.healthdesign.com.au/iHFG
 Editable version of Standard Components on
 Health Facility Briefing System (HFBS) at:
www.healthdesign.com.au ©TAHPI



iHFG Standard Components

Room Layout Sheet

RLS Room Code

gyah-60-i


RDS Room Code

gyah-60-i


Room Name

Gymnasium, 60m2


AS	ADJUSTABLE SHELF
BH/PB	BULKHEAD - PLASTERBOARD, PAINT FINISH
BLR	BLIND - ROLLER
BNL	BENCH - LAMINATE
C	CLOCK
CBD/D	CUPBOARD - DRAWER UNIT
CBD/UB	CUPBOARD - UNDER BENCH
CBD/W	CUPBOARD - WALL MOUNTED
CBS	CURTAIN - BED SCREEN
CHR/P	CHAIR - PATIENT
COM/1	COMMUNICATION OUTLET - SINGLE
COM/2	COMMUNICATION OUTLET - DOUBLE
CTBS	CURTAIN TRACK - BED SCREEN
DFP	DOOR AND DOOR FRAME PROTECTION
DFR	DEFIBRILLATOR
DHT	DISPENSER - PAPER HAND TOWEL
DS	DISPENSER - SOAP
EC	EMERGENCY CALL
EX/B	EXERCISE BICYCLE
EX/S	EXERCISE STAIRS
HWB/B	HAND WASH BASIN - TYPE 'B'
LS/R	LIGHT SWITCH - ROOM
MR	MIRROR
PC	PATIENT CALL
PCH	PATIENT CALL HANDSET
PO/1	POWER OUTLET - SINGLE
PO/2	POWER OUTLET - DOUBLE
PO/2E	POWER OUTLET - EMERGENCY, DOUBLE
PO/C	POWER OUTLET - CLEANER'S
PRB	PARALLEL BARS
PW/W	PULLEY WEIGHTS - WALL MOUNTED
SAC	STAFF ASSIST CALL
SBK	SPLASHBACK
SG	SAFETY GLASS
SK4	FLOOR VINYL COVERED SKIRTING
SNK12	SINK WITH DRAINER - SINGLE
T/R	TROLLEY - RESUSCITATION, ADULT
TAP/1M	TAPWARE - SINGLE MIXER
TAP/ST	TAPWARE - SENSOR TAP
TB/ETRE	TABLE - EXAMINATION/ TREATMENT, REHABILITATION, ELECTRIC
TB/MA12	TABLE - MAT, 1200MM
TP/WM	TELEPHONE - WALL MOUNTED
TRMA	TREADMILL - AUTOMATIC
WBG/20	WASTE BIN - GENERAL, 20 LITRE
WPF	WALL PAINT FINISH

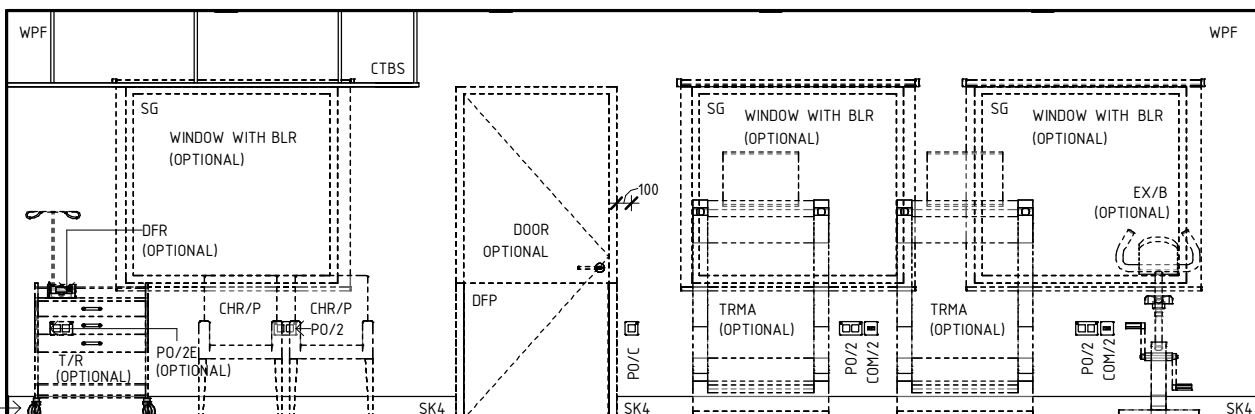


ELEVATION 1

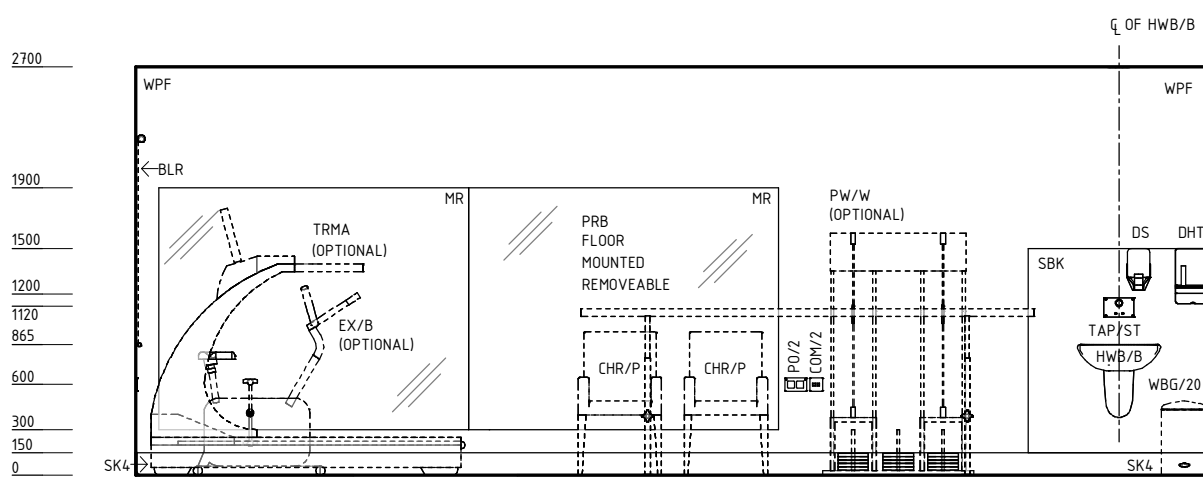

ELEVATION 2

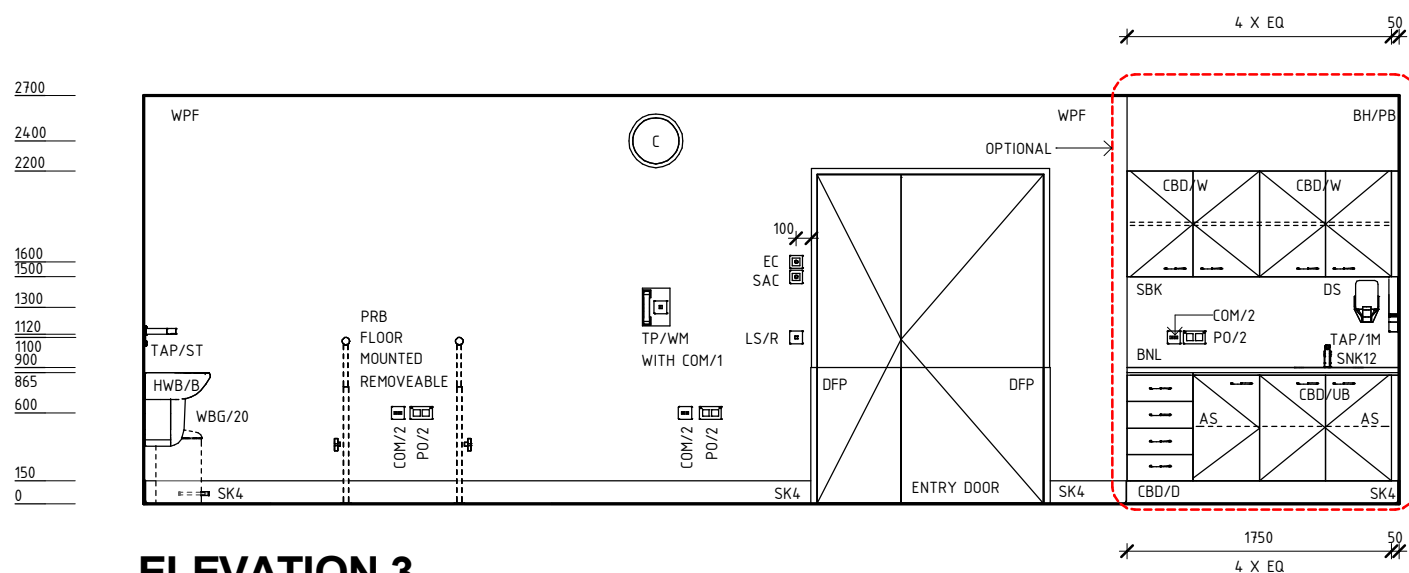

ELEVATION 3

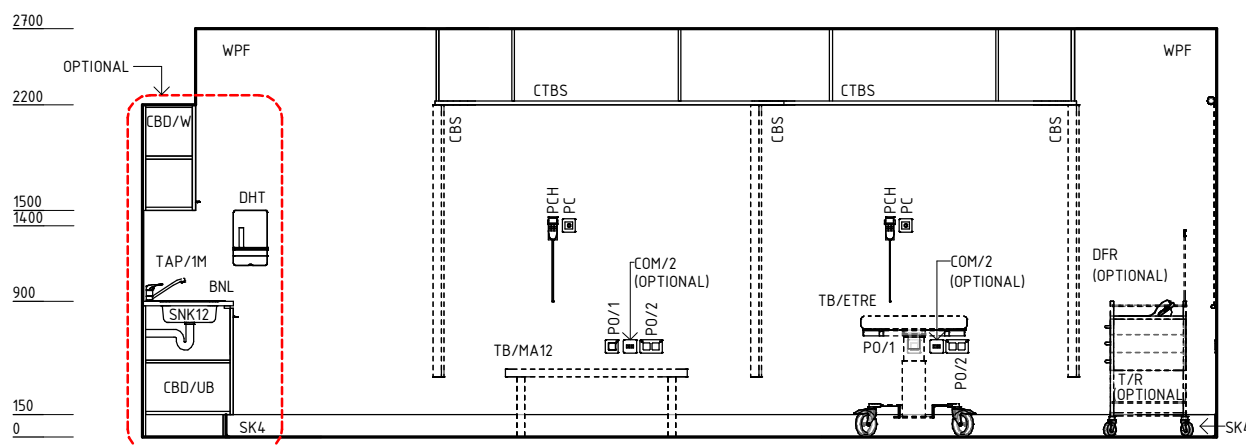

ELEVATION 4

REV	DESCRIPTION	DATE	BY	REV	DESCRIPTION	DATE	BY	COMPATIBILITY
1	FIRST ISSUE	24.10.10	LL	4	GENERAL REVISION	25.05.23	AM	
2	GENERAL REVISION	30.08.11	DJ					
3	GENERAL REVISION	31.10.12	KC					

iHFG Standard Components

Room Layout Sheet

RLS Room Code

gyah-60-i

RDS Room Code

gyah-60-i


Room Name **Gymnasium, 60m2**

GENERAL NOTES:

THIS DRAWING TO BE READ IN CONJUNCTION WITH R.D.S. (ROOM DATA SHEETS) WHICH TAKES PRECEDENCE.

ALL SERVICES INDICATED ARE INDICATIVE AND SUBJECTED TO DETAILED PROJECT SPECIFIC ENGINEERING DESIGN.

CEILING LEGEND:

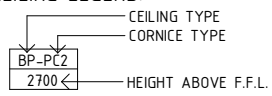

- ACT-PC5 | ACOUSTIC CEILING TILES WITH POWDERCOAT ALUMINIUM CORNICE, FLUSHED AGAINST WALL
- BH/PB | PLASTERBOARD BULKHEAD, PAINT FINISH
- | GRID LINE

ELECTRICAL LEGEND:


- L/DR | LIGHT - DOWNLIGHT, RECESSED
- L/LL | LIGHT - LED LIGHT

MECHANICAL LEGEND:

- SUPPLY AIR GRILLE
- RETURN AIR GRILLE

FIRE SERVICES LEGEND:

- SMOKE DETECTOR
- SPRINKLER

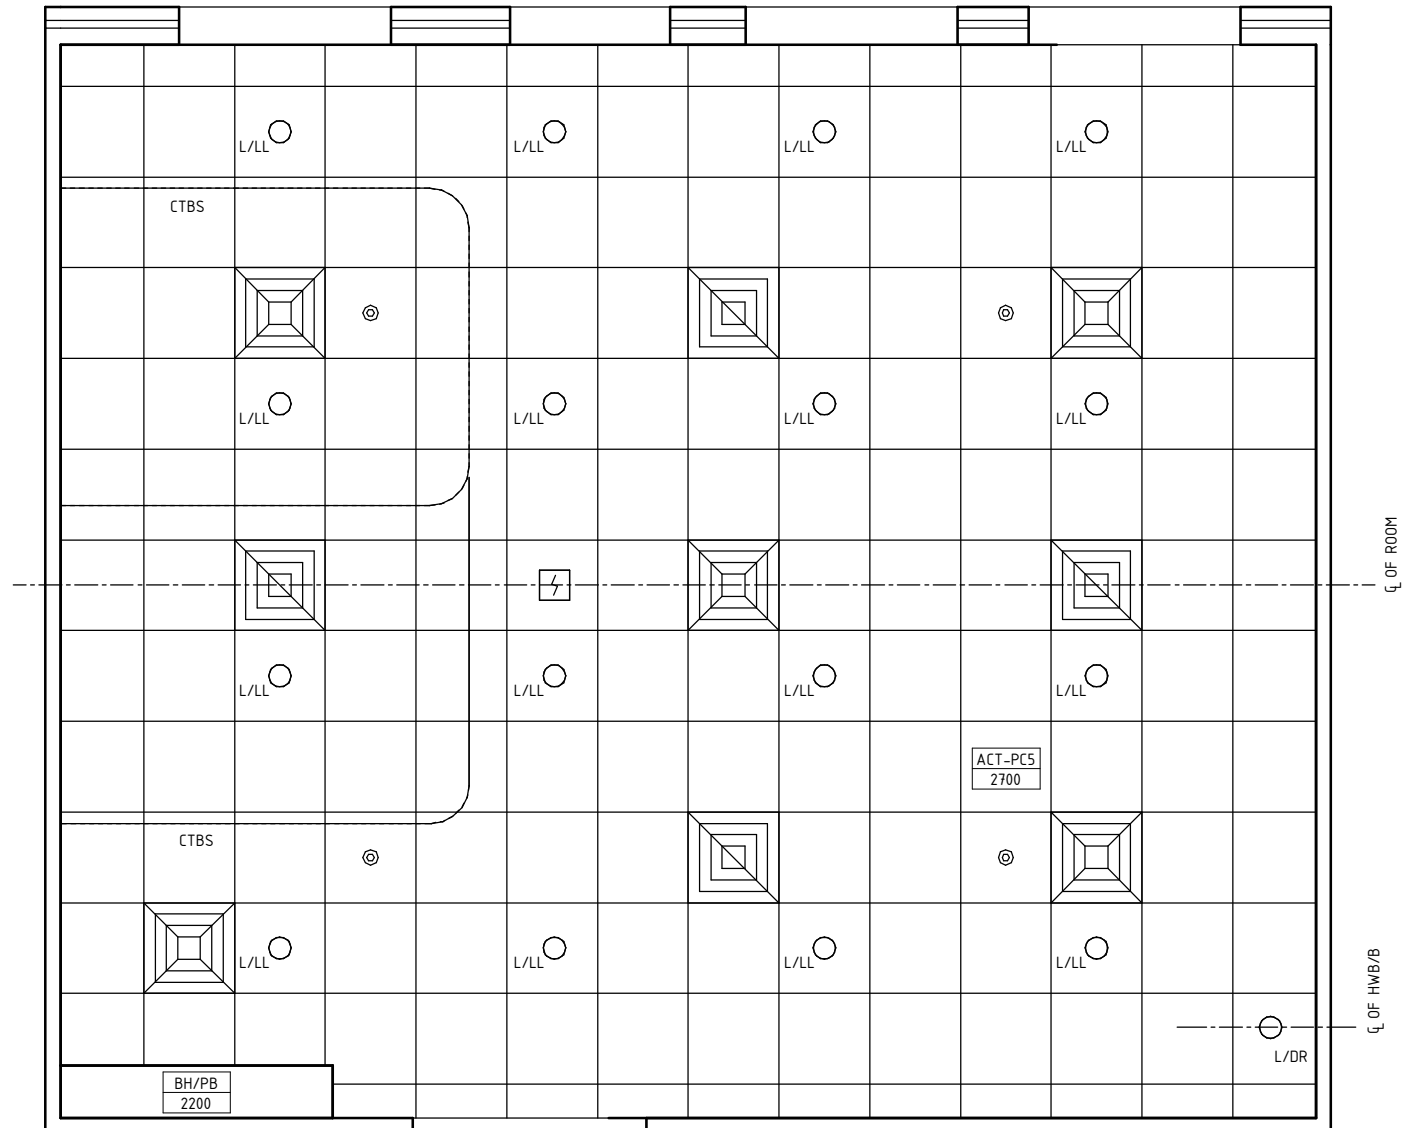

REFLECTED CEILING PLAN

REV	DESCRIPTION	DATE	BY	REV	DESCRIPTION	DATE	BY	COMPATIBILITY
1	FIRST ISSUE	24.10.10	LL	4	GENERAL REVISION	25.05.23	AM	iHFG
2	GENERAL REVISION	30.08.11	DJ					
3	GENERAL REVISION	31.10.12	KC					



International Health Facility Guidelines at:
www.healthdesign.com.au/iHFG
 Editable version of Standard Components on Health Facility Briefing System (HFBS) at:
www.healthdesign.com.au ©TAHPI



DESIGNED	APPROVED	DATE	SCALE(S)	SHEET
AM	RH	25.05.23	1 : 50	3 OF 4
REVIT FILE NAME		PAPER DRAWING ID		ISSUE
gyah-60-i		gyah-60-i-3		4

iHFG Standard Components

Room Layout Sheet


Room Name | **Gymnasium, 60m2**

RLS Room Code


gyah-60-i

RDS Room Code

gyah-60-i

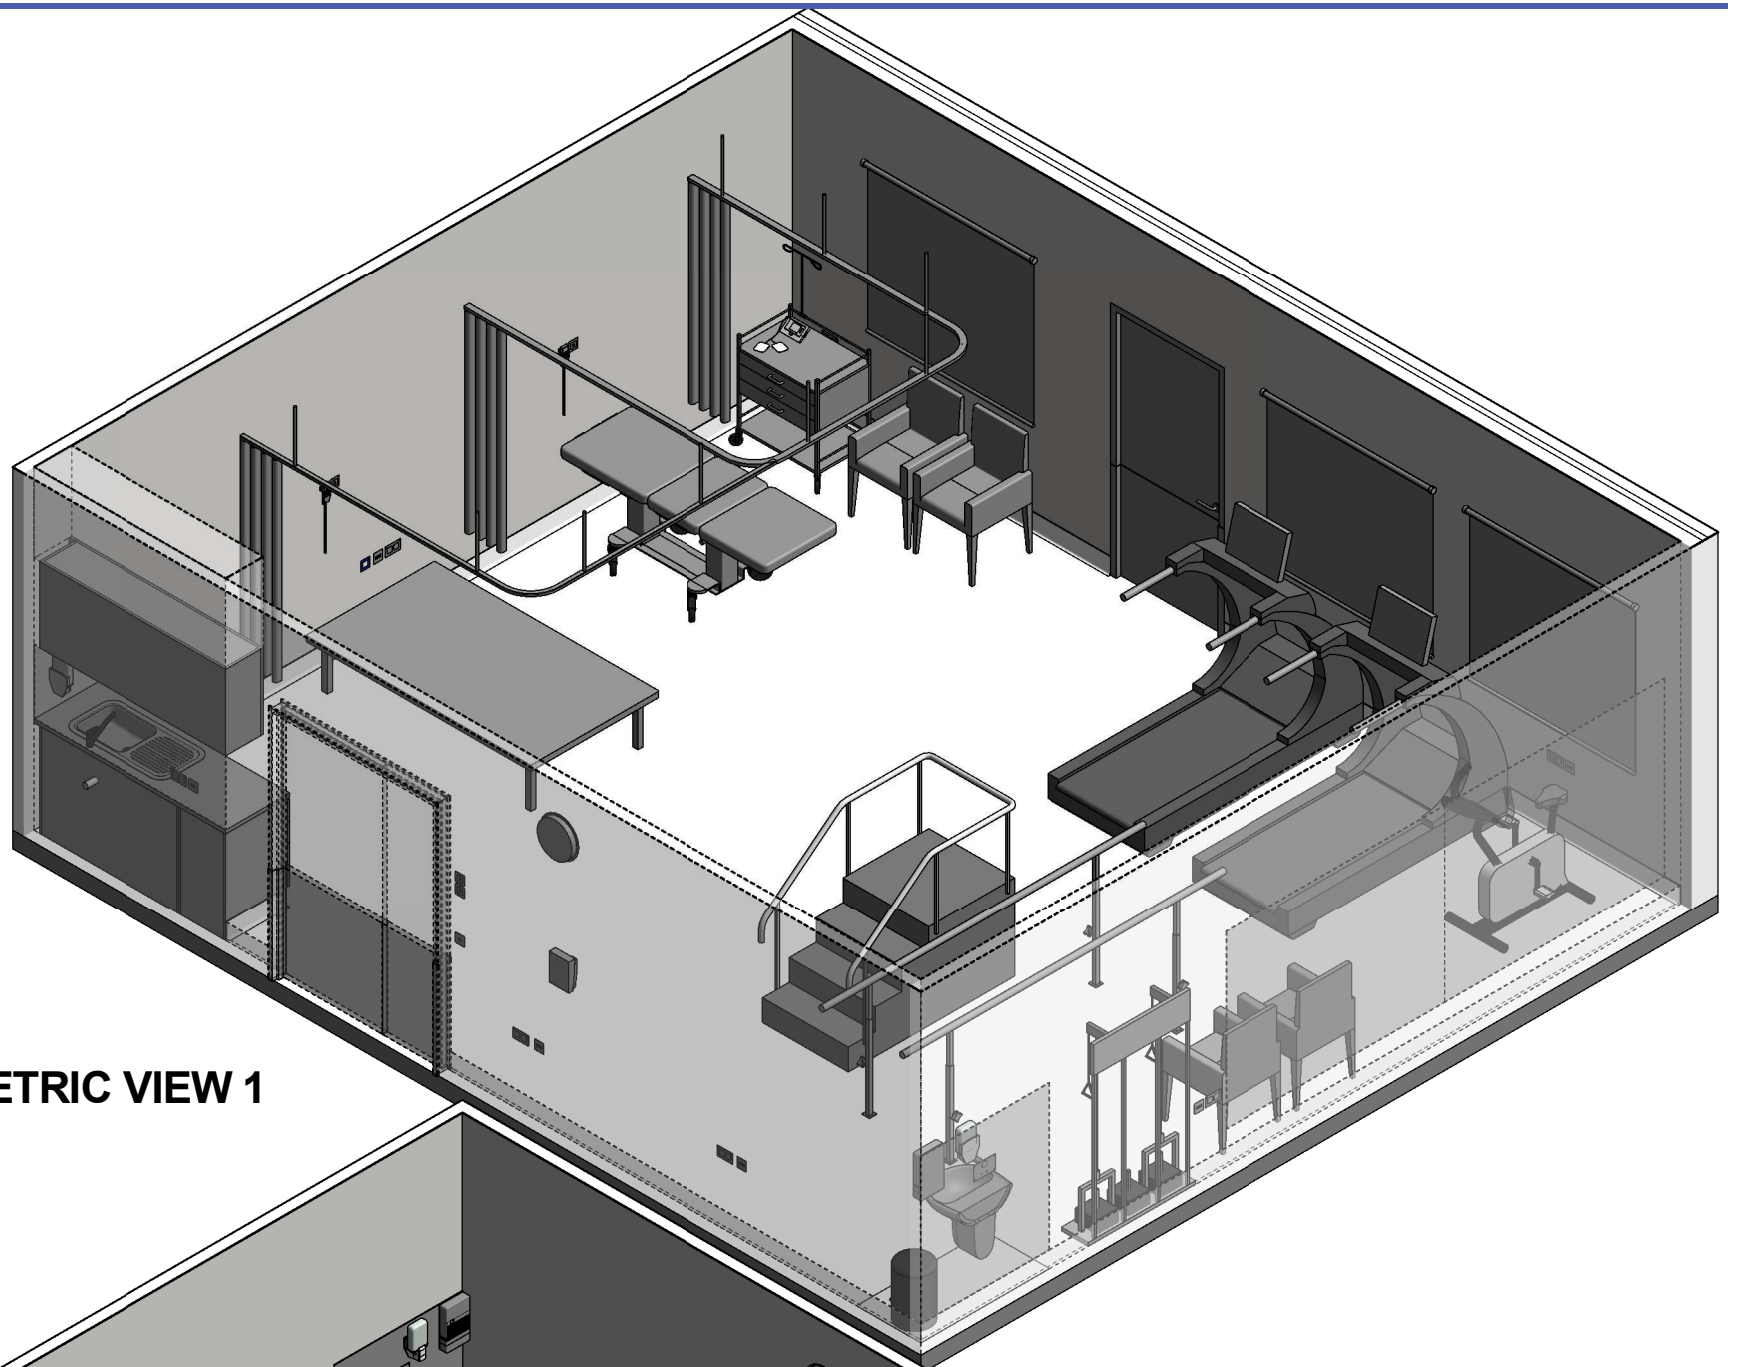

ISOMETRIC VIEW 1

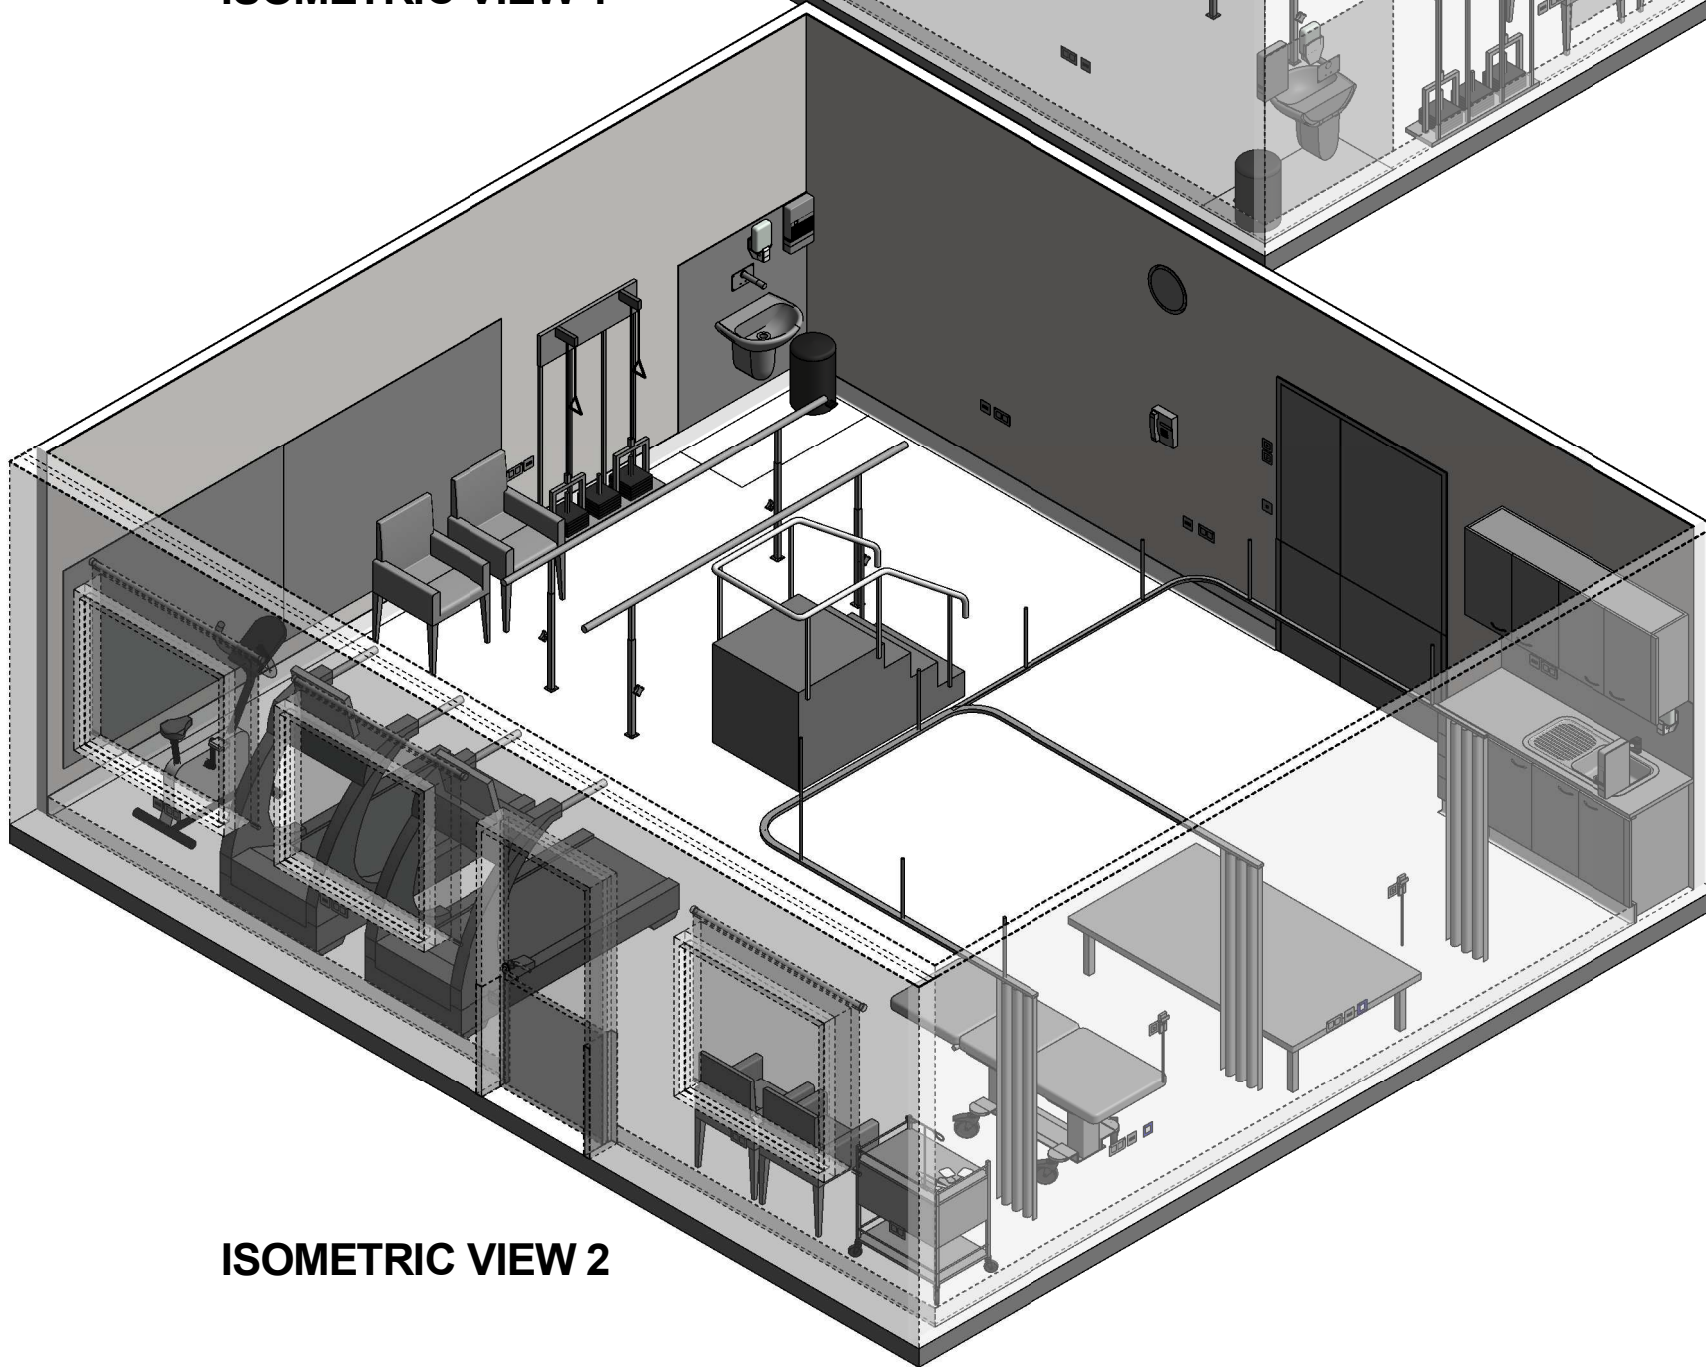

ISOMETRIC VIEW 2

REV	DESCRIPTION	DATE	BY	REV	DESCRIPTION	DATE	BY	COMPATIBILITY
1	FIRST ISSUE	24.10.10	LL	4	GENERAL REVISION	25.05.23	AM	iHFG
2	GENERAL REVISION	30.08.11	DJ					
3	GENERAL REVISION	31.10.12	KC					

DESIGNED	APPROVED	DATE	SCALE(S)	SHEET
AM	RH	25.05.23		4 OF 4
REVIT FILE NAME		PAPER DRAWING ID		ISSUE
gyah-60-i		gyah-60-i-4		4