

iHFG Standard Components

Room Layout Sheet

RLS Room Code

gyah-p-i


RDS Room Code

gyah-p-i


Room Name

Gymnasium, Pediatric Therapy

AS	ADJUSTABLE SHELF
BH/PB	BULKHEAD - PLASTERBOARD, PAINT FINISH
CBD/FAL	CUPBOARD - FULL HEIGHT, ADJUSTABLE SHELVES, LOCKABLE
CHR/C	CHAIR - CHILD
CHR/E	CHAIR - ERGONOMIC, OFFICE
CHR/V	CHAIR - VISITOR
COM/2	COMMUNICATION OUTLET - DOUBLE
DDG	DISPENSER - DISPOSABLE GLOVES
DHT	DISPENSER - PAPER HAND TOWEL
DK	DESK
DOH	DOLL'S HOUSE
DS	DISPENSER - SOAP
H/W	HOOK - WALL
HWB/B	HAND WASH BASIN - TYPE 'B'
PO/2	POWER OUTLET - DOUBLE
SCBR	SCOOTER BOARD & RAMP
SK4	FLOOR VINYL COVED SKIRTING
SPB	SAND PLAY BOX
SWB	SWING - BOLSTER
SWR	SWING - ROPE
TAP/ST	TAPWARE - SENSOR TAP
TB/AH	TABLE - ADJUSTABLE HEIGHT
TP/HS	TELEPHONE - HANDSET, STANDARD
V1	VINYL FLOORING, STANDARD SLIP RESISTANT
V6	VINYL FLOORING, NON SLIP - TEXTURED
WBG/20	WASTE BIN - GENERAL, 20 LITRE
WPF	WALL PAINT FINISH

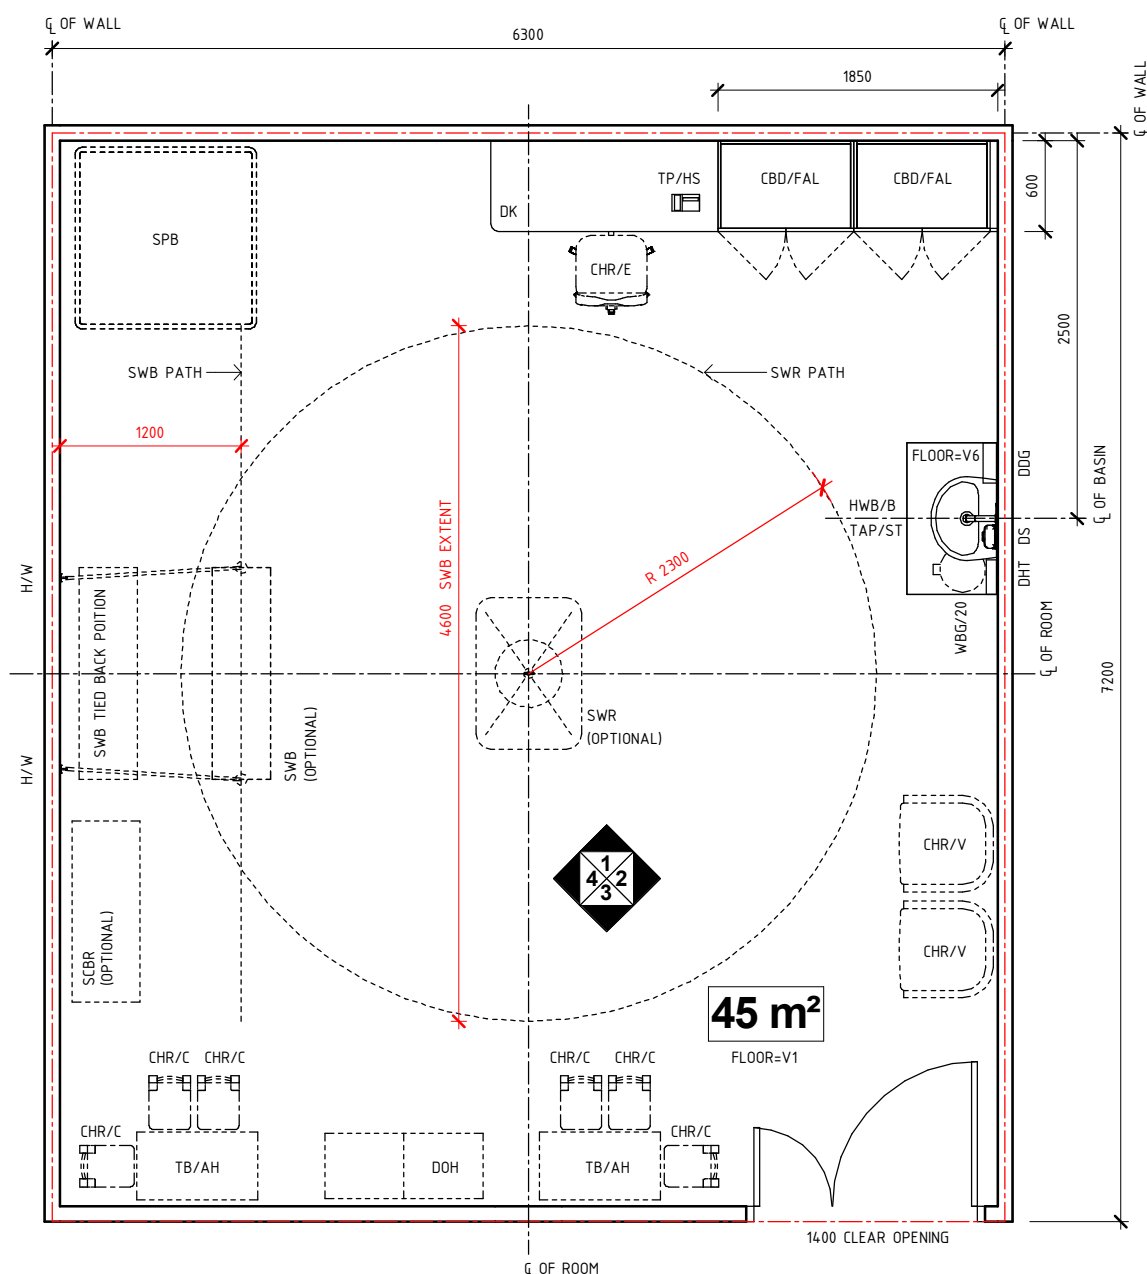

PLAN

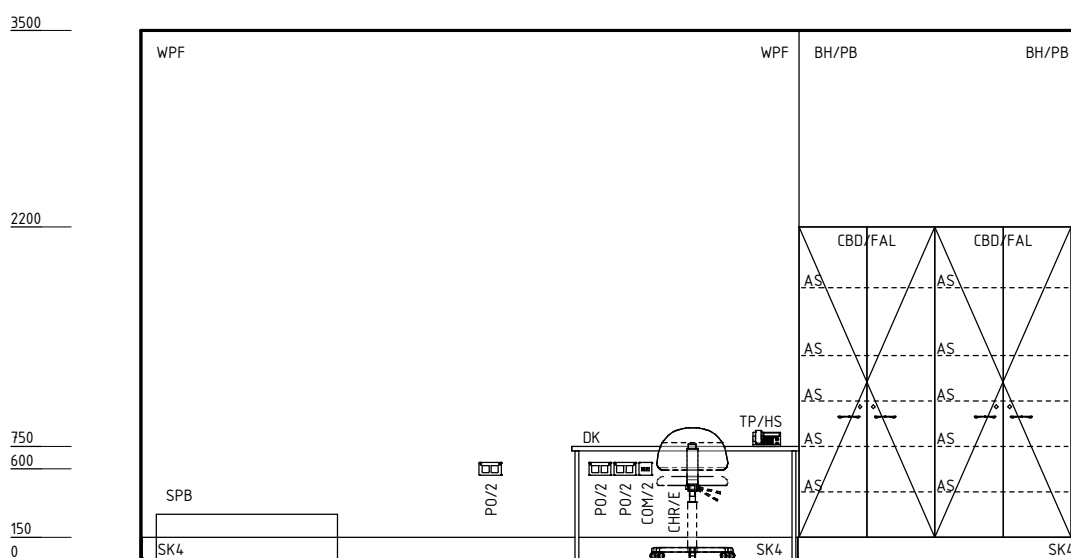

ELEVATION 1

REV	DESCRIPTION	DATE	BY	REV	DESCRIPTION	DATE	BY	COMPATIBILITY
1	FIRST ISSUE	24.10.10	LL	4	GENERAL REVISION	31.01.23	AM	
2	GENERAL REVISION	30.08.11	DJ					
3	GENERAL REVISION	31.10.12	KC					

International Health Facility Guidelines	International Health Facility Guidelines at: www.healthdesign.com.au/iHFG Editable version of Standard Components on Health Facility Briefing System (HFBS) at: www.healthdesign.com.au ©TAHPI		DESIGNED AM	APPROVED RH	DATE 31.01.23	SCALE(S) 1 : 50	SHEET 1 OF 4
			REVIT FILE NAME gyah-p-i	PAPER DRAWING ID gyah-p-i-1	ISSUE 4		

iHFG Standard Components

Room Layout Sheet

RLS Room Code

gyah-p-i


RDS Room Code

gyah-p-i


Room Name

Gymnasium, Pediatric Therapy


C	CLOCK
CAL	CEILING ATTACHMENT LOOP
CBD/FAL	CUPBOARD - FULL HEIGHT, ADJUSTABLE SHELVES, LOCKABLE
CHR/C	CHAIR - CHILD
CHR/E	CHAIR - ERGONOMIC, OFFICE
CHR/V	CHAIR - VISITOR
COM/2	COMMUNICATION OUTLET - DOUBLE
COM/MC	COMMUNICATION OUTLET - MASTER CLOCK
DDG	DISPENSER - DISPOSABLE GLOVES
DFP	DOOR AND DOOR FRAME PROTECTION
DHT	DISPENSER - PAPER HAND TOWEL
DK	DESK
DOH	DOLL'S HOUSE
DS	DISPENSER - SOAP
EC	EMERGENCY CALL
H/W	HOOK - WALL
HWB/B	HAND WASH BASIN - TYPE 'B'
LS/R	LIGHT SWITCH - ROOM
MR	MIRROR
OP	OBSERVATION PANEL
PO/2	POWER OUTLET - DOUBLE
PO/C	POWER OUTLET - CLEANER'S
SAC	STAFF ASSIST CALL
SBK	SPLASHBACK
SCBR	SCOOTER BOARD & RAMP
SG	SAFETY GLASS
SK4	FLOOR VINYL COVED SKIRTING
SPB	SAND PLAY BOX
SWB	SWING - BOLSTER
SWR	SWING - ROPE
TAP/ST	TAPWARE - SENSOR TAP
TB/AH	TABLE - ADJUSTABLE HEIGHT
TP/HS	TELEPHONE - HANDSET, STANDARD
WBG/20	WASTE BIN - GENERAL, 20 LITRE
WPF	WALL PAINT FINISH

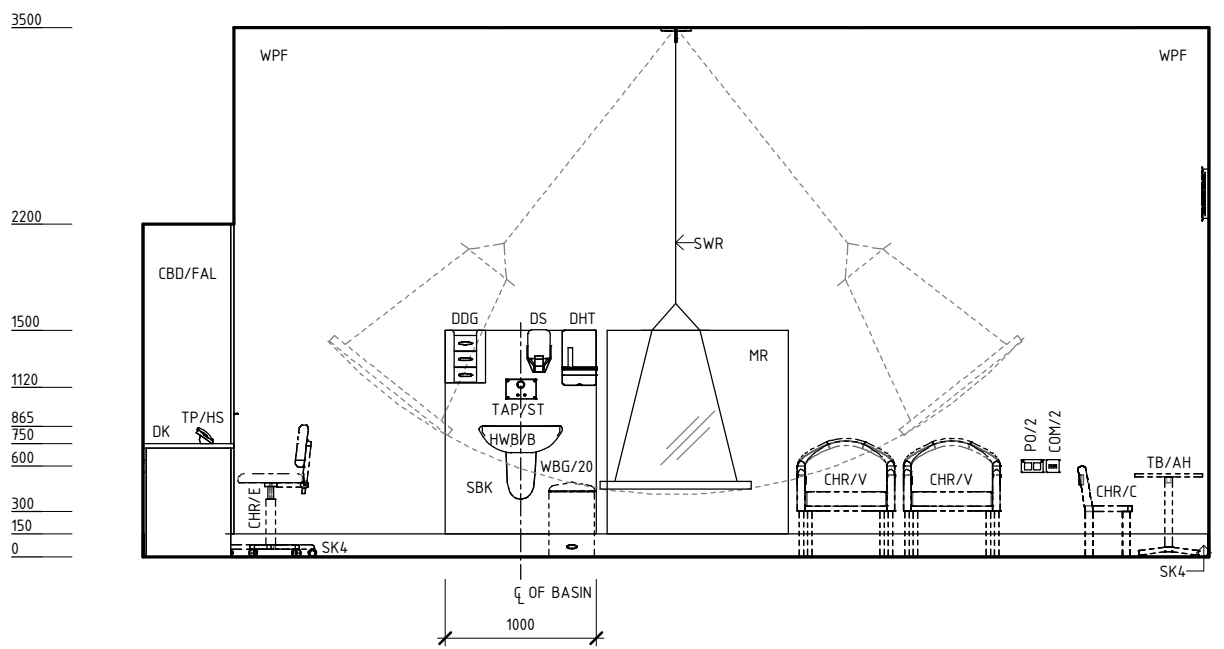

ELEVATION 2

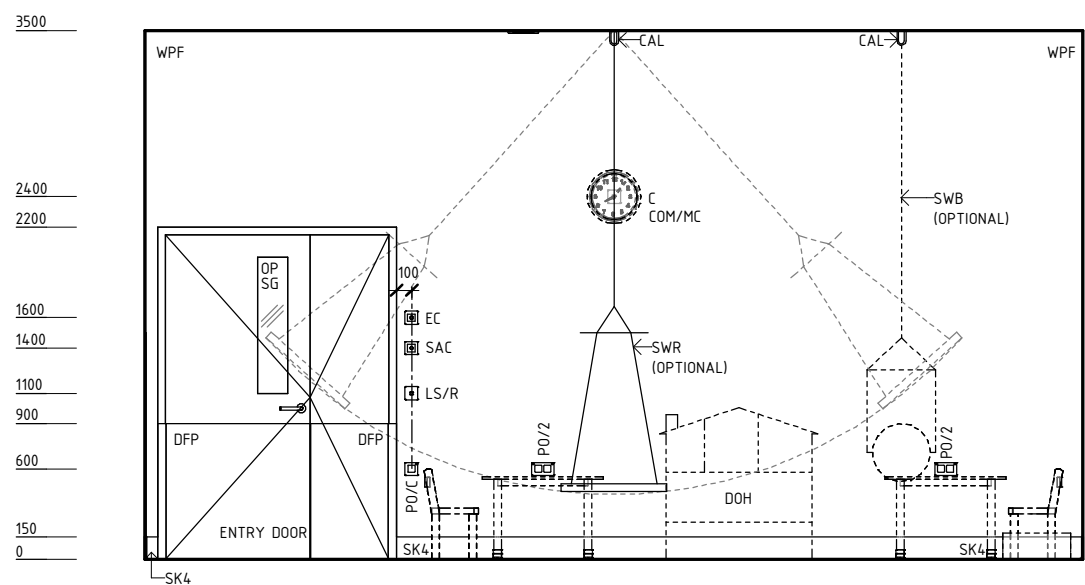

ELEVATION 3

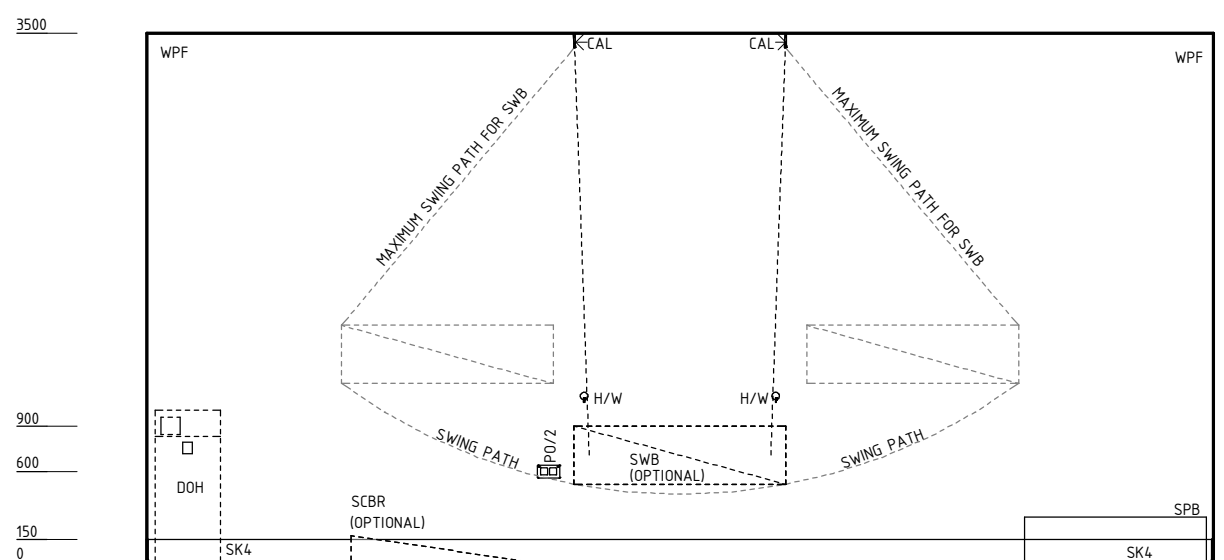

ELEVATION 4

REV	DESCRIPTION	DATE	BY	REV	DESCRIPTION	DATE	BY	COMPATIBILITY																				
1	FIRST ISSUE	24.10.10	LL	4	GENERAL REVISION	31.01.23	AM																					
2	GENERAL REVISION	30.08.11	DJ																									
3	GENERAL REVISION	31.10.12	KC																									
								<table border="1"> <tr> <th>DESIGNED</th> <th>APPROVED</th> <th>DATE</th> <th>SCALE(S)</th> <th>SHEET</th> </tr> <tr> <td>AM</td> <td>RH</td> <td>31.01.23</td> <td>1 : 50</td> <td>2 OF 4</td> </tr> <tr> <th colspan="2">REVIT FILE NAME</th> <th colspan="2">PAPER DRAWING ID</th> <th>ISSUE</th> </tr> <tr> <td colspan="2">gyah-p-i</td> <td colspan="2">gyah-p-i-2</td> <td>4</td> </tr> </table>	DESIGNED	APPROVED	DATE	SCALE(S)	SHEET	AM	RH	31.01.23	1 : 50	2 OF 4	REVIT FILE NAME		PAPER DRAWING ID		ISSUE	gyah-p-i		gyah-p-i-2		4
DESIGNED	APPROVED	DATE	SCALE(S)	SHEET																								
AM	RH	31.01.23	1 : 50	2 OF 4																								
REVIT FILE NAME		PAPER DRAWING ID		ISSUE																								
gyah-p-i		gyah-p-i-2		4																								

iHFG Standard Components

Room Layout Sheet

RLS Room Code

gyah-p-i

RDS Room Code

gyah-p-i


Room Name **Gymnasium, Pediatric Therapy**

GENERAL NOTES:

THIS DRAWING TO BE READ IN CONJUNCTION WITH R.D.S. (ROOM DATA SHEETS) WHICH TAKES PRECEDENCE.

ALL SERVICES INDICATED ARE INDICATIVE AND SUBJECTED TO DETAILED PROJECT SPECIFIC ENGINEERING DESIGN.

CEILING LEGEND:

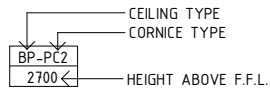

- ACT-PC5 | ACOUSTIC CEILING TILES WITH POWDERCOAT ALUMINIUM CORNICE, FLUSHED AGAINST WALL
- BH/PB | PLASTERBOARD BULKHEAD, PAINT FINISH
- | GRID LINE

ELECTRICAL LEGEND:


- L/DR | LIGHT - DOWNLIGHT, RECESSED
- L/LL | LIGHT - LED LIGHT

MECHANICAL LEGEND:

- | SUPPLY AIR GRILLE
- | RETURN AIR GRILLE

FIRE SERVICES LEGEND:

- | SMOKE DETECTOR
- ⊙ | SPRINKLER

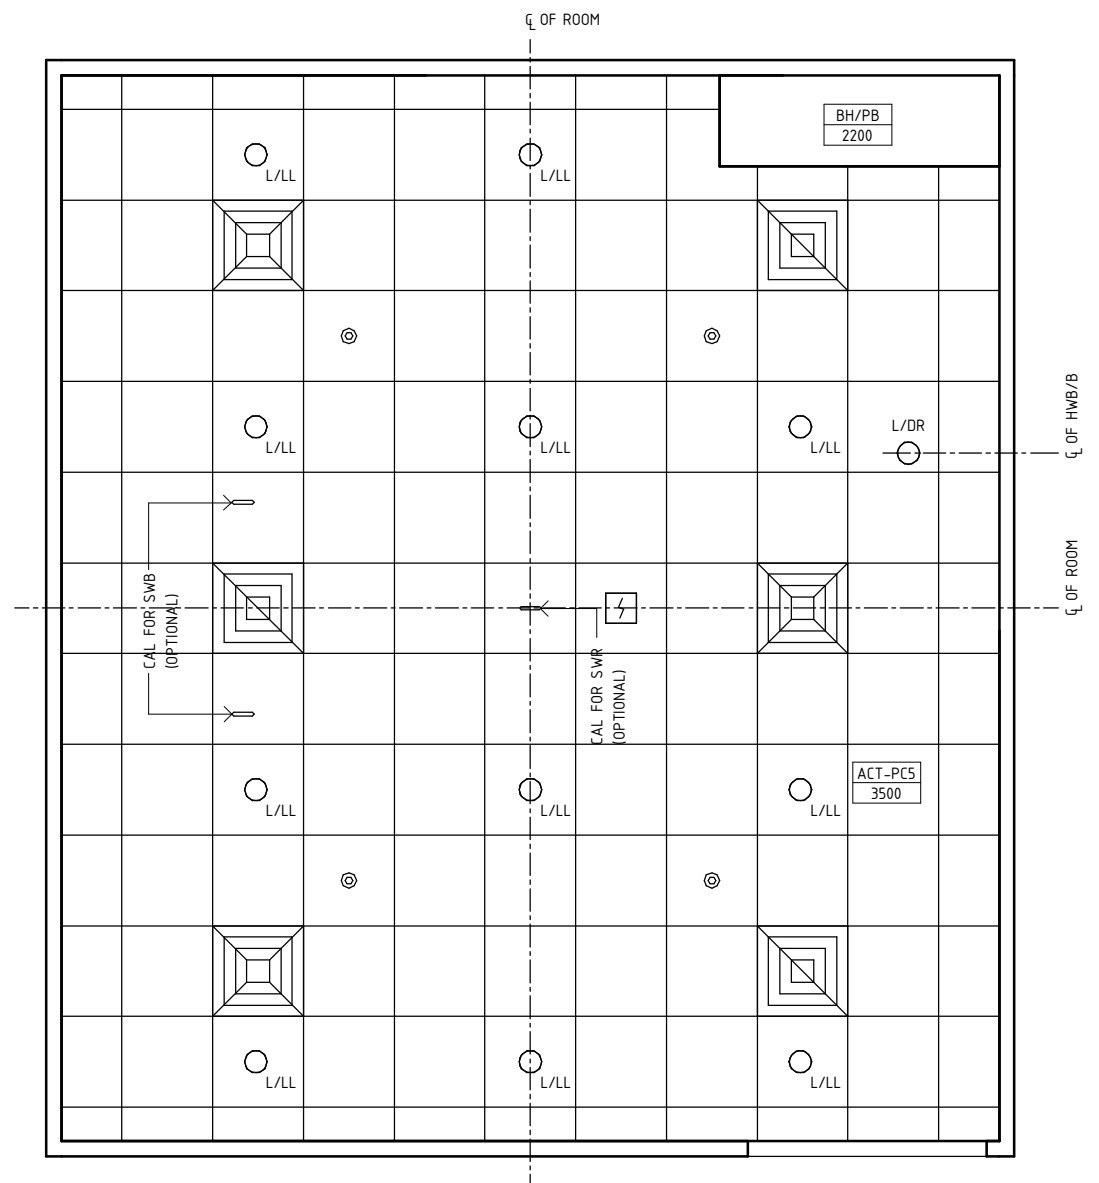

REFLECTED CEILING PLAN

REV	DESCRIPTION	DATE	BY	REV	DESCRIPTION	DATE	BY	COMPATIBILITY
1	FIRST ISSUE	24.10.10	LL	4	GENERAL REVISION	31.01.23	AM	iHFG
2	GENERAL REVISION	30.08.11	DJ					
3	GENERAL REVISION	31.10.12	KC					



International Health Facility Guidelines at:
www.healthdesign.com.au/iHFG
 Editable version of Standard Components on
 Health Facility Briefing System (HFBS) at:
www.healthdesign.com.au @TAHPI



DESIGNED	APPROVED	DATE	SCALE(S)	SHEET
AM	RH	31.01.23	1 : 50	3 OF 4
REVIT FILE NAME		PAPER DRAWING ID		ISSUE
gyah-p-i		gyah-p-i-3		4

iHFG Standard Components

Room Layout Sheet

RLS Room Code


gyah-p-i

RDS Room Code


gyah-p-i

Room Name

Gymnasium, Pediatric Therapy

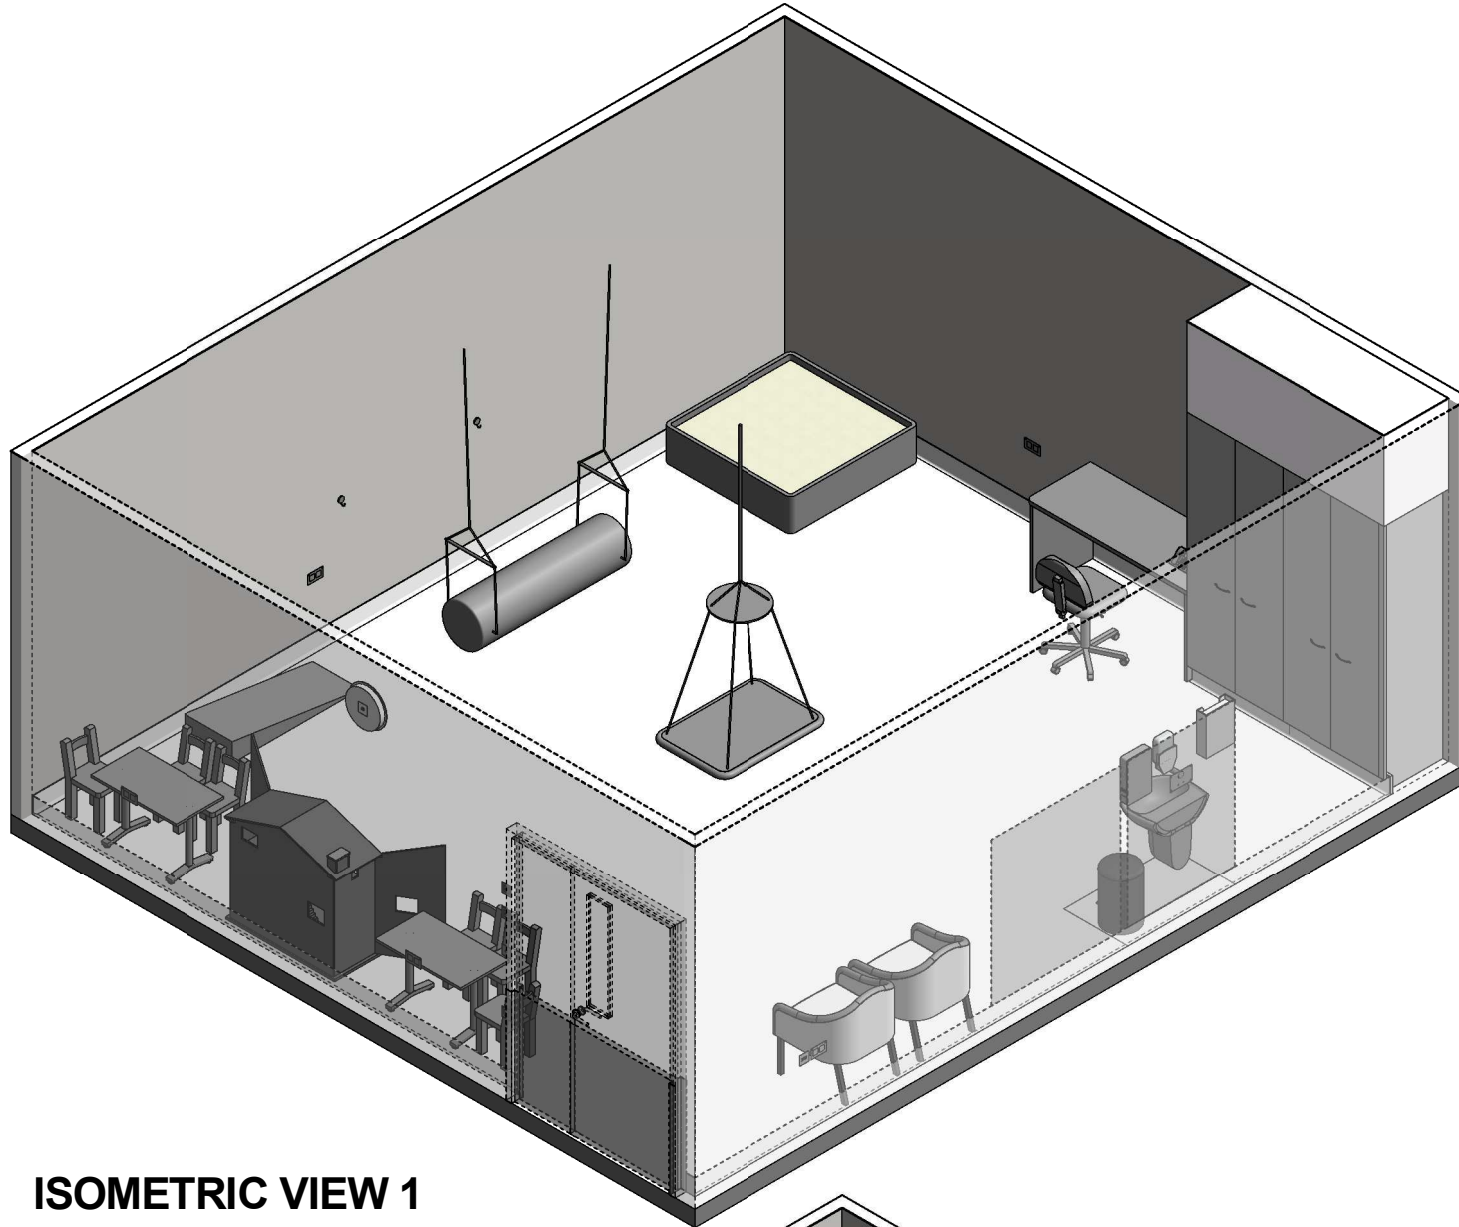

ISOMETRIC VIEW 1

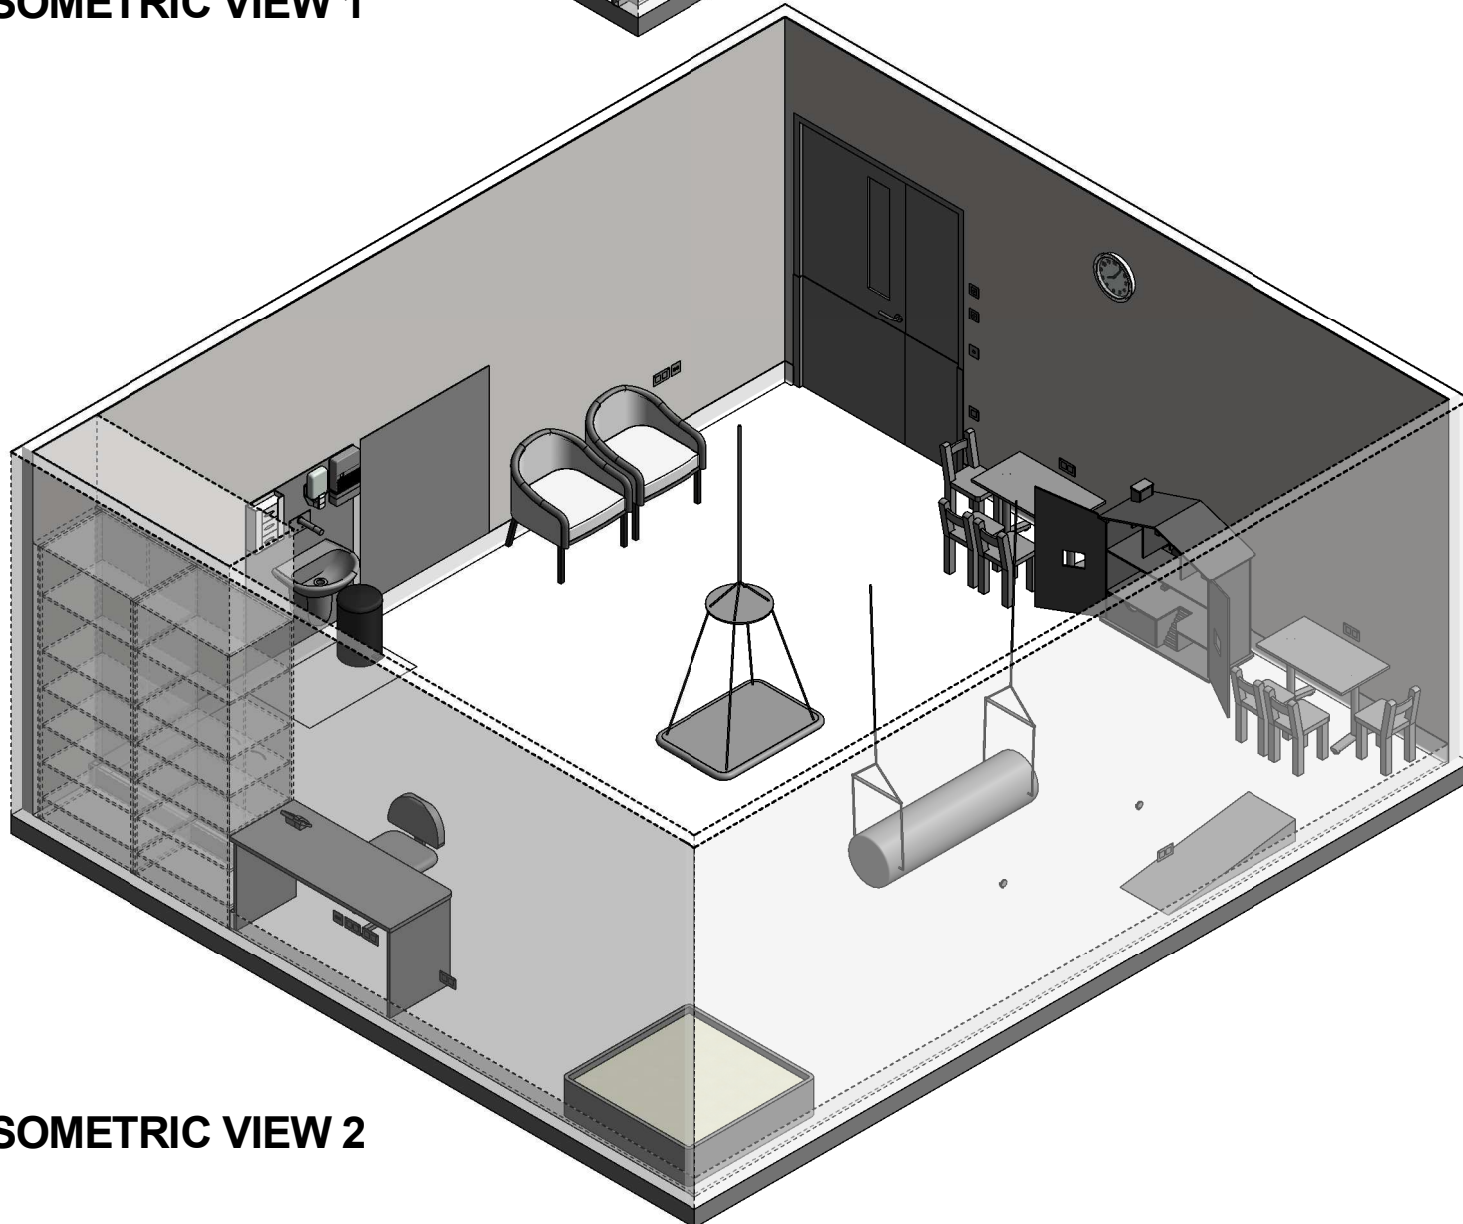

ISOMETRIC VIEW 2

REV	DESCRIPTION	DATE	BY	REV	DESCRIPTION	DATE	BY	COMPATIBILITY
1	FIRST ISSUE	24.10.10	LL	4	GENERAL REVISION	31.01.23	AM	iHFG
2	GENERAL REVISION	30.08.11	DJ					
3	GENERAL REVISION	31.10.12	KC					

DESIGNED	APPROVED	DATE	SCALE(S)	SHEET
AM	RH	31.01.23		4 OF 4
REVIT FILE NAME		PAPER DRAWING ID		ISSUE
gyah-p-i		gyah-p-i-4		4