

iHFG Standard Components

Room Layout Sheet

RLS Room Code

hbot-2-i


Room Name

Hyperbaric Oxygen Therapy Room - 2 Chambers

RDS Room Code

hbot-2-i

BNL	BENCH - LAMINATE	SBIN	SHARPS BIN
BRCS	BRACKET - SHARPS	STAM	STOOL - ADJUSTABLE, MOBILE
BRCSB	BRACKET - SUCTION BOTTLE	STCH	STRETCHER
CBD/FA	CUPBOARD - FULL HEIGHT, ADJUSTABLE SHELVES	T/CL	TROLLEY - CLEAN LINEN
CBD/WL	CUPBOARD - WALL MOUNTED, LOCKABLE	T/D	TROLLEY - DRESSING
CG	CORNER GUARD	TAP/ST	TAPWARE - SENSOR TAP
CMP	COMPUTER	TB/COM	TABLE - COMPUTER
CPS	CURTAIN - PRIVACY SCREEN	TP/HS	TELEPHONE - HANDSET, STANDARD
CR	CRASH RAIL	TV	TELEVISION
CTPS	CURTAIN TRACK - PRIVACY SCREEN	V5	VINYL FLOORING, ANTI-STATIC
DDG	DISPENSER - DISPOSABLE GLOVES	V6	VINYL FLOORING, NON SLIP - TEXTURED
DHS	DISPENSER - HAND SANITISER	WBC/50	WASTE BIN - CLINICAL, 50 LITRE
DHT	DISPENSER - PAPER HAND TOWEL	WBG/20	WASTE BIN - GENERAL, 20 LITRE
DSA	DISPENSER - SOAP, ANTISEPTIC		
HWB/A	HAND WASH BASIN - TYPE 'A'		
LIND/S	LINEN CARRIER - DIRTY, SINGLE		
SB	SUCTION BOTTLE		

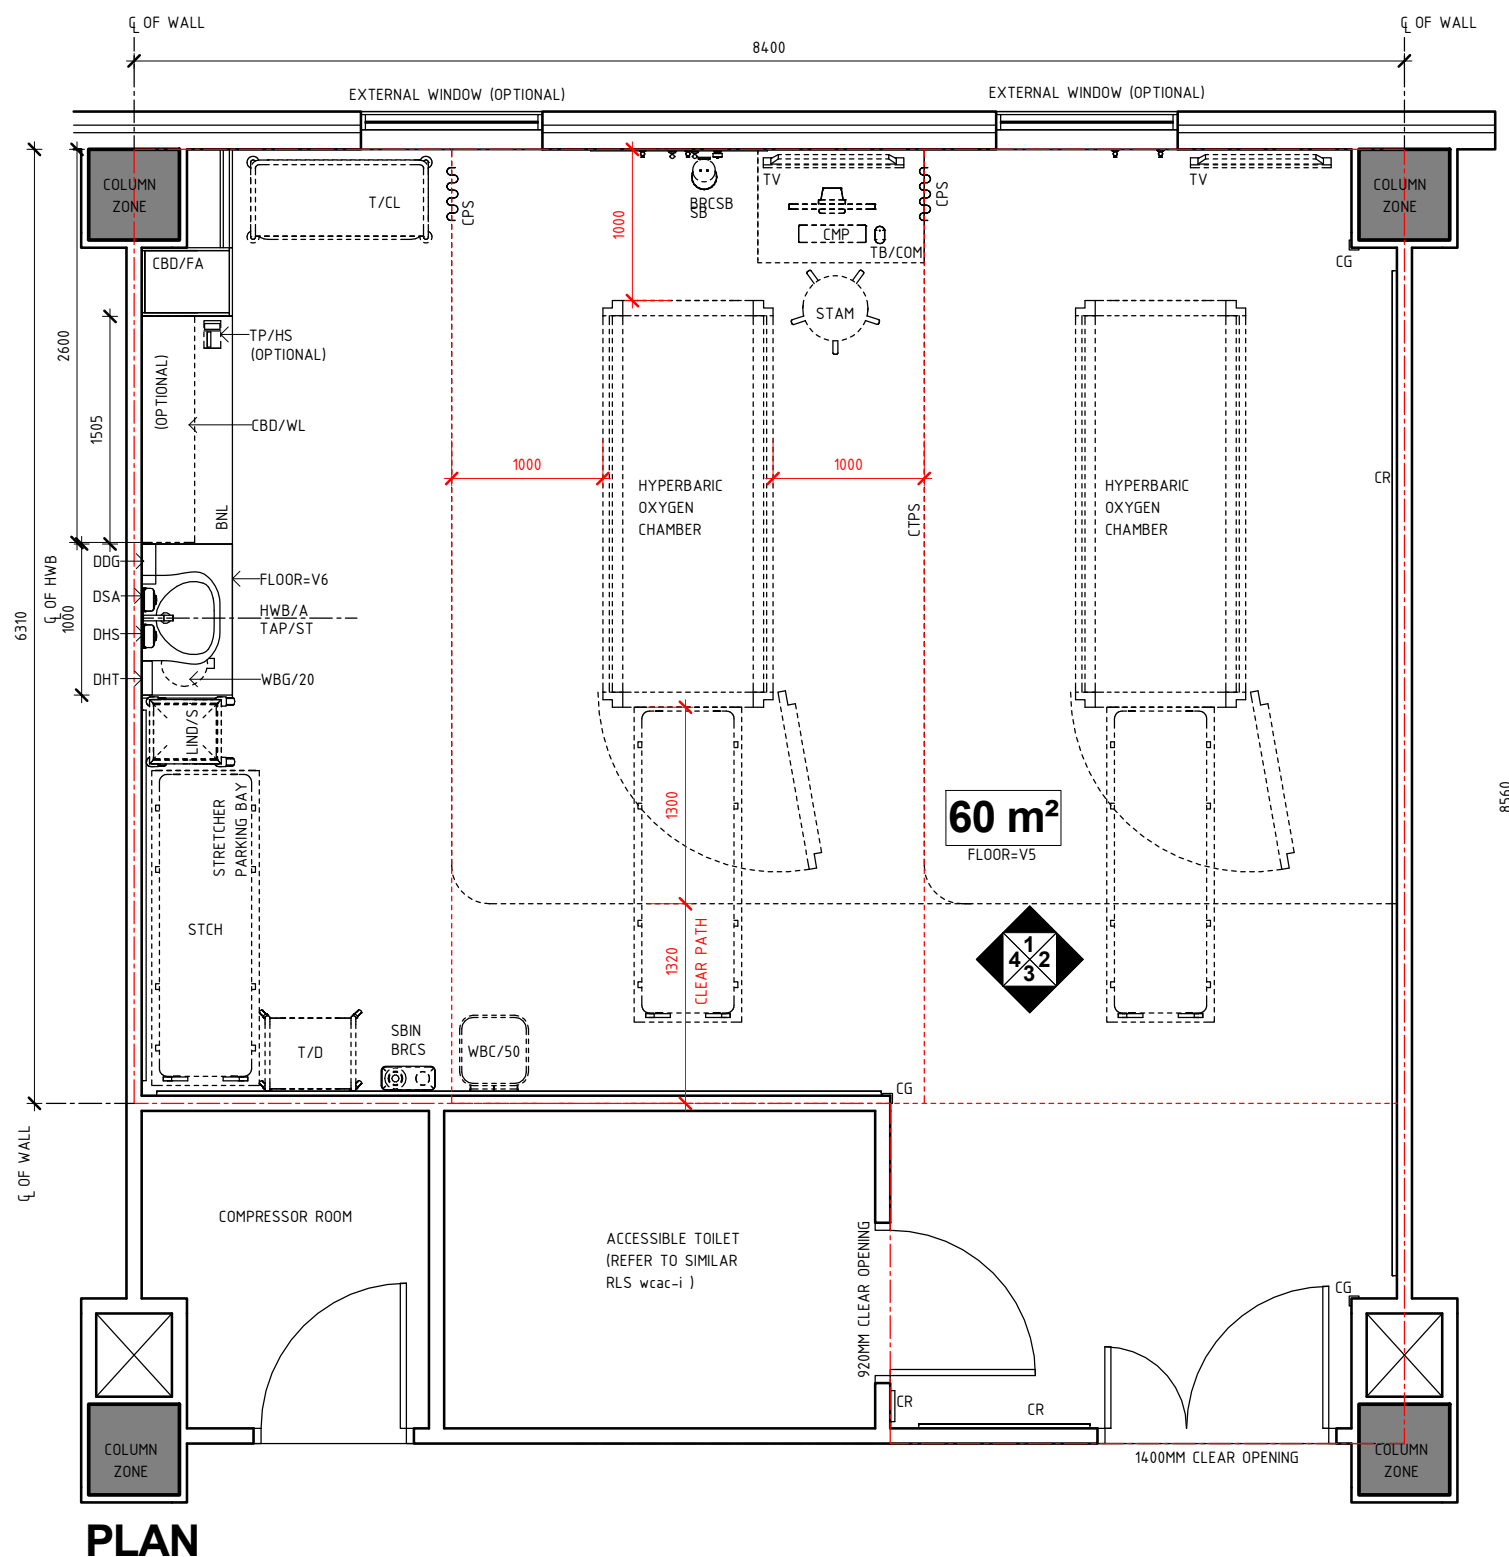

REV	DESCRIPTION	DATE	BY	REV	DESCRIPTION	DATE	BY	COMPATIBILITY
1	FIRST ISSUE	31.12.22	BV					iHFG

DESIGNED	APPROVED	DATE	SCALE(S)	SHEET
BV	RH	31.12.22	1 : 50	1 OF 4
REVIT FILE NAME		PAPER DRAWING ID		ISSUE
hbot-2-i		hbot-2-i-1		1

iHFG Standard Components

Room Layout Sheet

RLS Room Code


hbot-2-i

Room Name | **Hyperbaric Oxygen Therapy Room - 2 Chambers**


RDS Room Code

hbot-2-i


- AS ADJUSTABLE SHELF
- BH/PB BULKHEAD - PLASTERBOARD, PAINT FINISH
- BLVI BLIND - VENETIAN, INTEGRAL
- BNL BENCH - LAMINATE
- BRCS BRACKET - SHARPS
- BRCSB BRACKET - SUCTION BOTTLE
- BRCTVW BRACKET - TELEVISION, WALL MOUNTED
- CBD/FA CUPBOARD - FULL HEIGHT, ADJUSTABLE SHELVES
- CBD/UB CUPBOARD - UNDER BENCH
- CBD/WL CUPBOARD - WALL MOUNTED, LOCKABLE
- CG CORNER GUARD
- CMP COMPUTER
- COM/2 COMMUNICATION OUTLET - DOUBLE
- COM/IPTV COMMUNICATION OUTLET - INTERNET PROTOCOL TELEVISION
- CPS CURTAIN - PRIVACY SCREEN
- CR CRASH RAIL
- CTPS CURTAIN TRACK - PRIVACY SCREEN
- DDG DISPENSER - DISPOSABLE GLOVES
- DFP DOOR AND DOOR FRAME PROTECTION
- DHS DISPENSER - HAND SANITISER
- DHT DISPENSER - PAPER HAND TOWEL
- DSA DISPENSER - SOAP, ANTISEPTIC
- EC EMERGENCY CALL
- HWB/A HAND WASH BASIN - TYPE 'A'
- L/PT LIGHT - PELMET TASK LIGHT
- LIND/S LINEN CARRIER - DIRTY, SINGLE
- LS/DD LIGHT SWITCH - DOWNLIGHT DIMMER
- LS/P LIGHT SWITCH - PELMET TASK LIGHT
- LS/R LIGHT SWITCH - ROOM
- MA MEDICAL AIR
- MGP MEDICAL GAS ALARM PANEL
- O2 OXYGEN
- OP OBSERVATION PANEL
- PO/1 POWER OUTLET - SINGLE
- PO/1E POWER OUTLET - EMERGENCY, SINGLE
- PO/1S POWER OUTLET - SPECIAL
- PO/2 POWER OUTLET - DOUBLE
- PO/C POWER OUTLET - CLEANER'S
- S SUCTION
- SAC STAFF ASSIST CALL
- SB SUCTION BOTTLE
- SBIN SHARPS BIN
- SBK SPLASHBACK
- SK4 FLOOR VINYL COVERED SKIRTING
- SP SERVICES PANEL
- STCH STRETCHER
- T/CL TROLLEY - CLEAN LINEN
- T/D TROLLEY - DRESSING
- TAP/ST TAPWARE - SENSOR TAP
- TB/COM TABLE - COMPUTER
- TP/HS TELEPHONE - HANDSET, STANDARD
- TV TELEVISION
- WBC/50 WASTE BIN - CLINICAL, 50 LITRE
- WBG/20 WASTE BIN - GENERAL, 20 LITRE
- WPF WALL PAINT FINISH
- WPP WALL PROTECTION PANEL

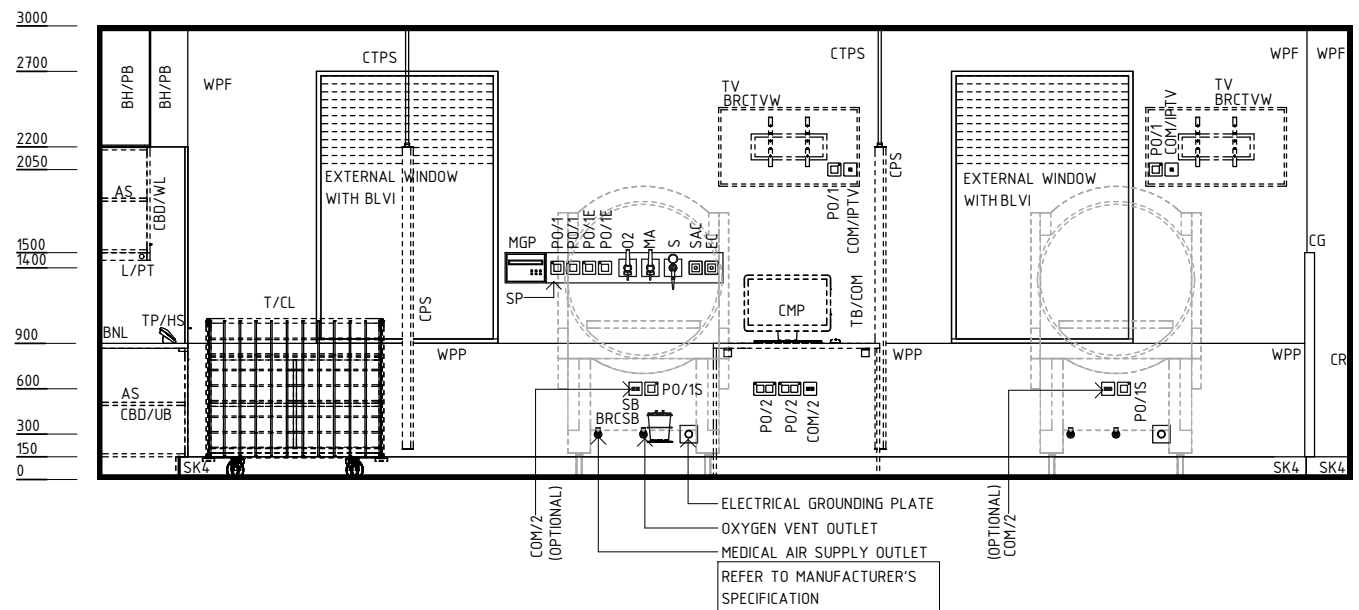


ELEVATION 1

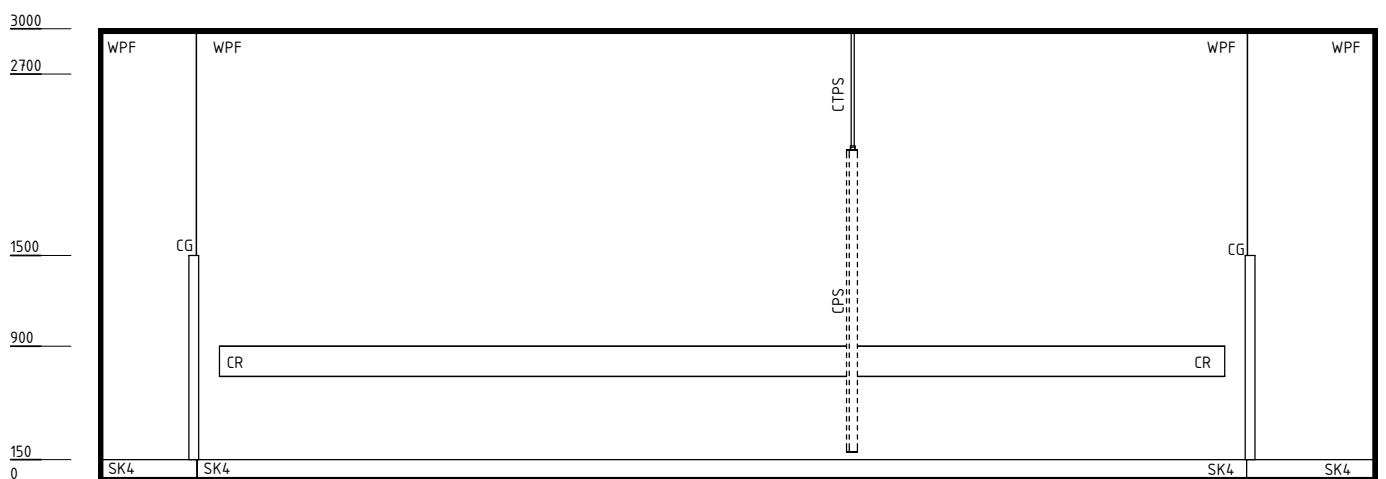

ELEVATION 2

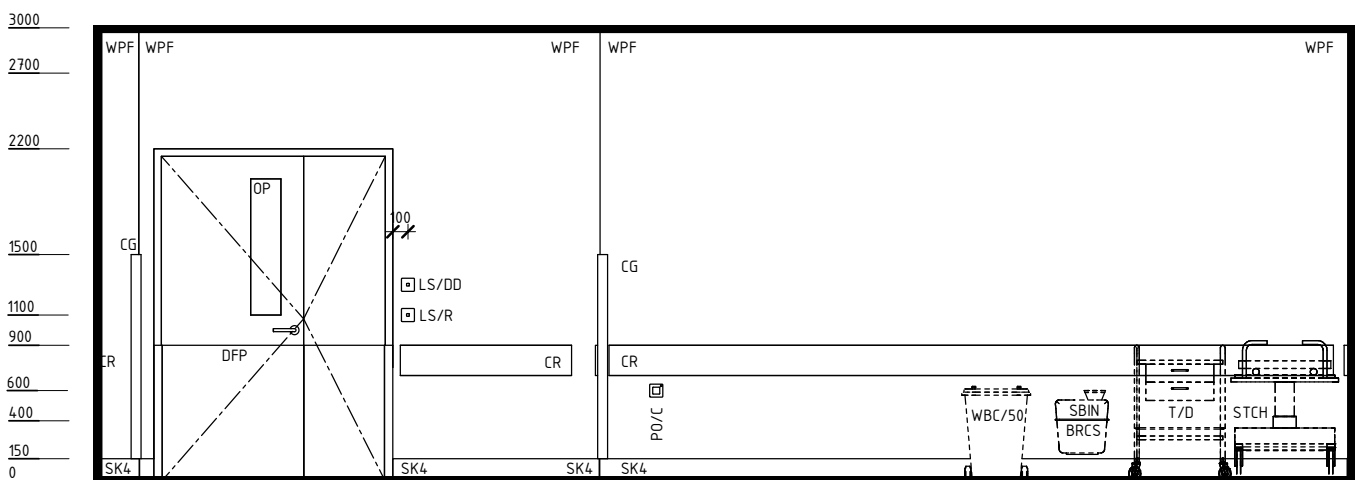

ELEVATION 3

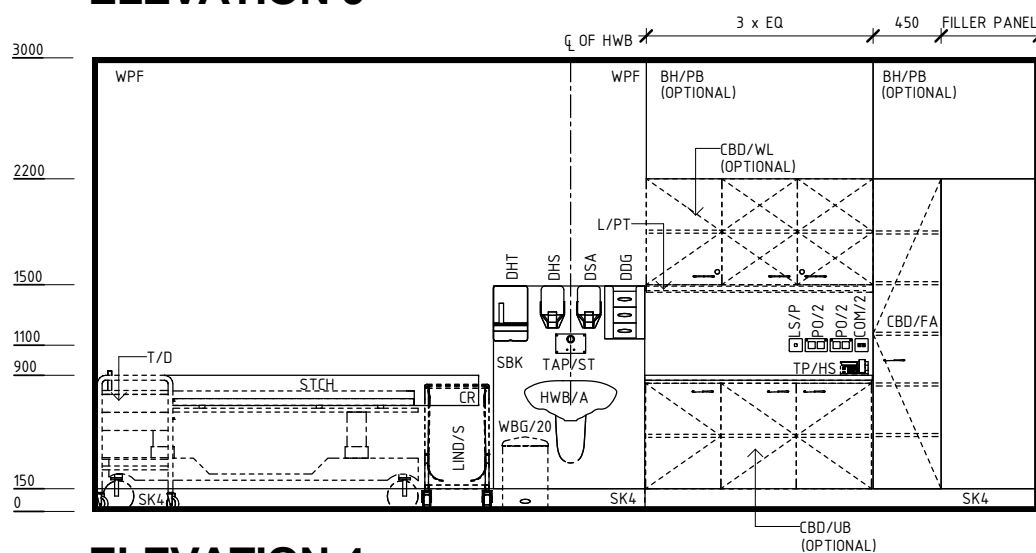

ELEVATION 4

REV	DESCRIPTION	DATE	BY	REV	DESCRIPTION	DATE	BY	COMPATIBILITY
1	FIRST ISSUE	31.12.22	BV					

iHFG	DESIGNED	APPROVED	DATE	SCALE(S)	SHEET
	BV	RH	31.12.22	1 : 50	2 OF 4
REVIT FILE NAME			PAPER DRAWING ID		ISSUE
hbot-2-i			hbot-2-i-2		1

This document is for advisory purpose only

iHFG Standard Components

Room Layout Sheet

RLS Room Code

hbot-2-i

RDS Room Code

hbot-2-i


Room Name **Hyperbaric Oxygen Therapy Room - 2 Chambers**

GENERAL NOTES:

THIS DRAWING TO BE READ IN CONJUNCTION WITH R.D.S. (ROOM DATA SHEETS) WHICH TAKES PRECEDENCE.

ALL SERVICES INDICATED ARE INDICATIVE AND SUBJECT TO DETAILED PROJECT SPECIFIC ENGINEERING DESIGN.

CEILING LEGEND:

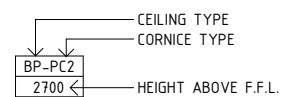


PB-PC3 | PLASTERBOARD FLUSH SET CEILING, PAINT FINISH WITH PLASTERBOARD SQUARE SET CORNICE

--- | GRID LINE

ELECTRICAL LEGEND:


- L/CC | LIGHT - COLOUR CORRECTED
- L/CCD | LIGHT - COLOUR CORRECTED, DIMMABLE
- L/DR | LIGHT - DOWNLIGHT, RECESSED

MECHANICAL LEGEND:

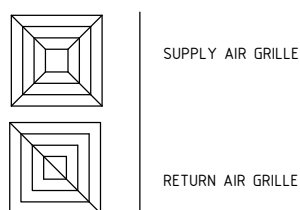

FIRE SERVICES LEGEND:

- ⚡ | SMOKE DETECTOR
- ⊙ | SPRINKLER

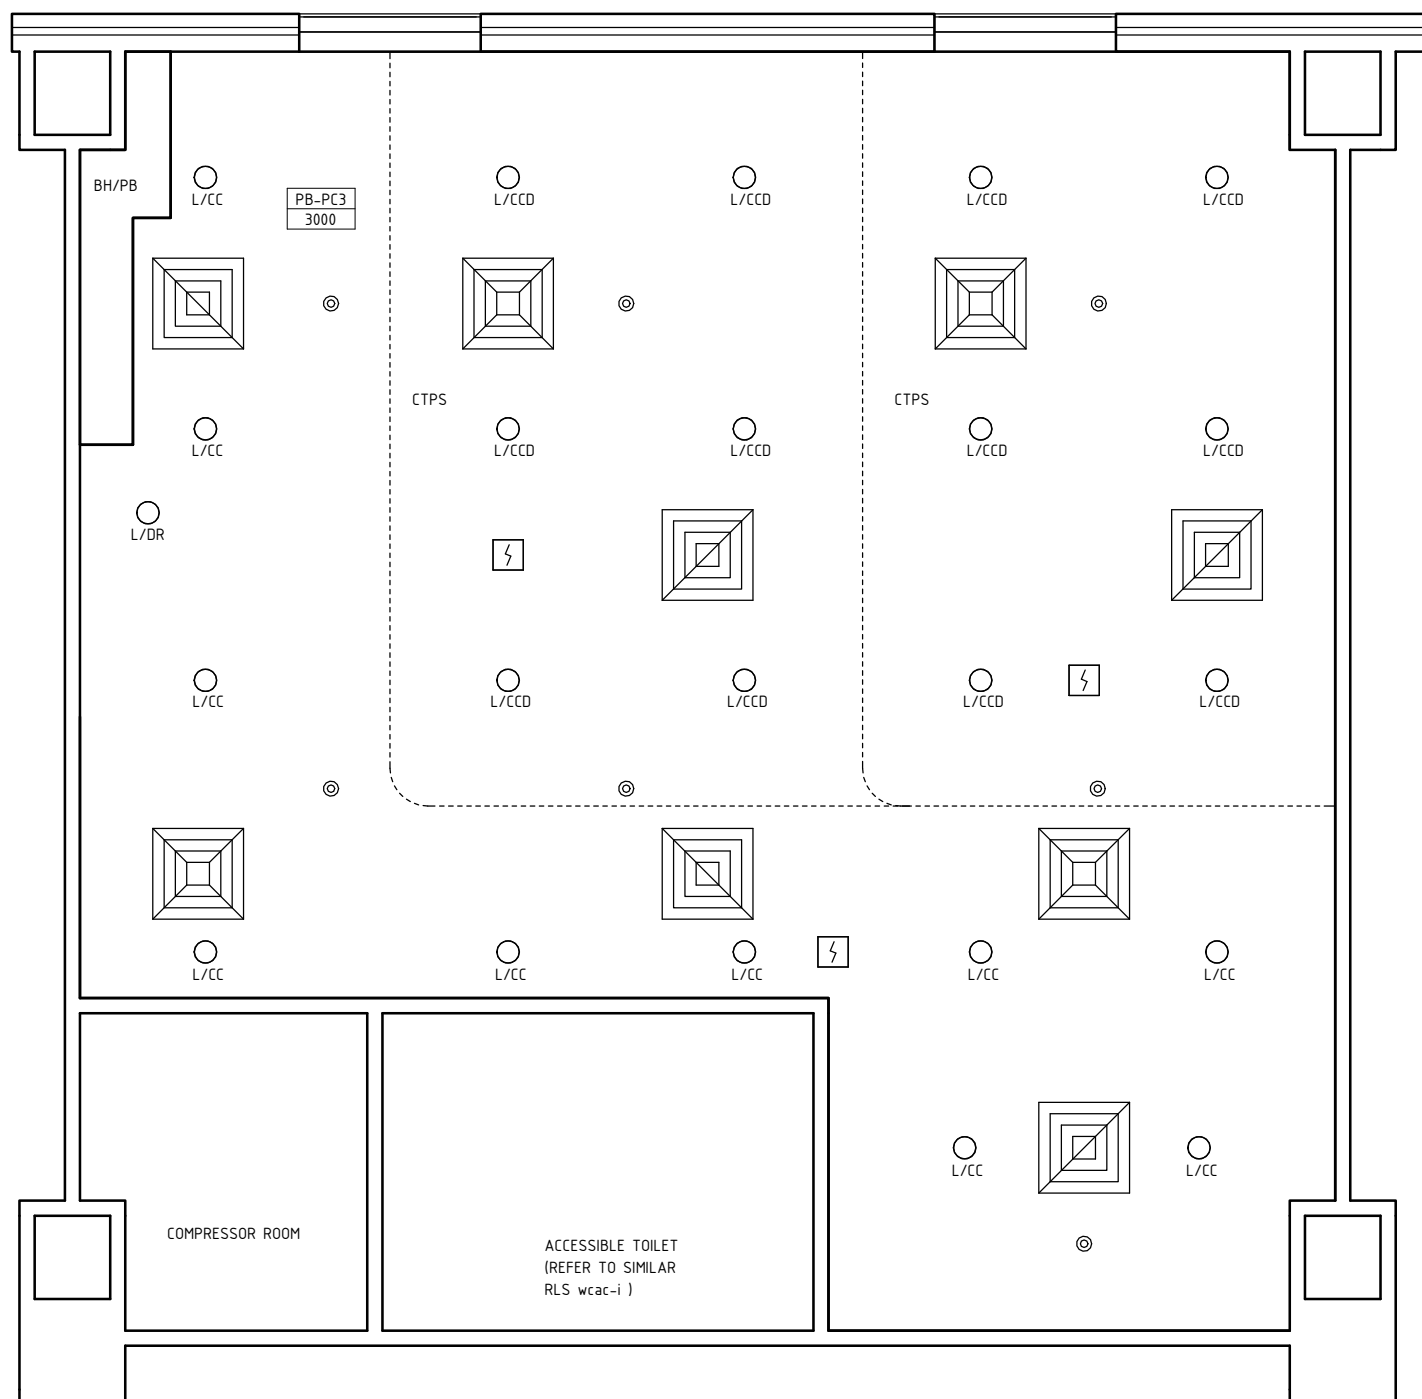

REFLECTED CEILING PLAN

REV	DESCRIPTION	DATE	BY	REV	DESCRIPTION	DATE	BY	COMPATIBILITY																				
1	FIRST ISSUE	31.12.22	BV					iHFG																				
								<table border="1"> <thead> <tr> <th>DESIGNED</th> <th>APPROVED</th> <th>DATE</th> <th>SCALE(S)</th> <th>SHEET</th> </tr> </thead> <tbody> <tr> <td>BV</td> <td>RH</td> <td>31.12.22</td> <td>1 : 50</td> <td>3 OF 4</td> </tr> <tr> <td colspan="2">REVIT FILE NAME</td> <td colspan="2">PAPER DRAWING ID</td> <td>ISSUE</td> </tr> <tr> <td colspan="2">hbot-2-i</td> <td colspan="2">hbot-2-i-3</td> <td>1</td> </tr> </tbody> </table>	DESIGNED	APPROVED	DATE	SCALE(S)	SHEET	BV	RH	31.12.22	1 : 50	3 OF 4	REVIT FILE NAME		PAPER DRAWING ID		ISSUE	hbot-2-i		hbot-2-i-3		1
DESIGNED	APPROVED	DATE	SCALE(S)	SHEET																								
BV	RH	31.12.22	1 : 50	3 OF 4																								
REVIT FILE NAME		PAPER DRAWING ID		ISSUE																								
hbot-2-i		hbot-2-i-3		1																								



International Health Facility Guidelines

International Health Facility Guidelines at: www.healthdesign.com.au/iHFG
 Editable version of Standard Components on Health Facility Briefing System (HFBS) at: www.healthdesign.com.au ©TAHPI



iHFG Standard Components

Room Layout Sheet


RLS Room Code

hbot-2-i


RDS Room Code

hbot-2-i

Room Name | **Hyperbaric Oxygen Therapy Room - 2 Chambers**

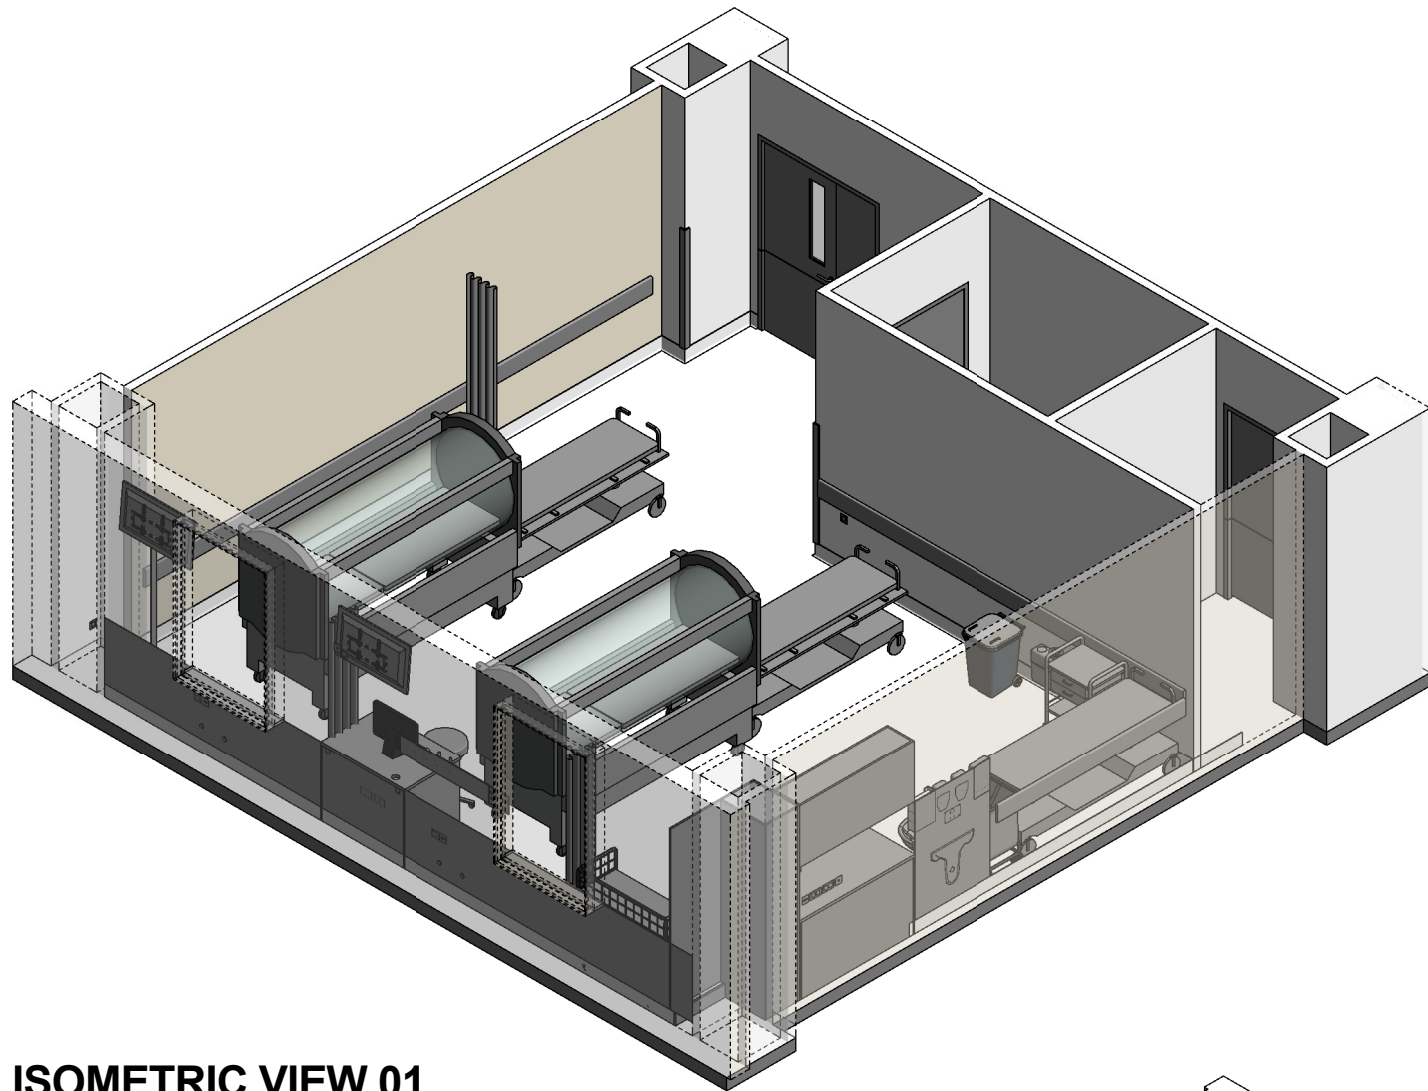

ISOMETRIC VIEW 01

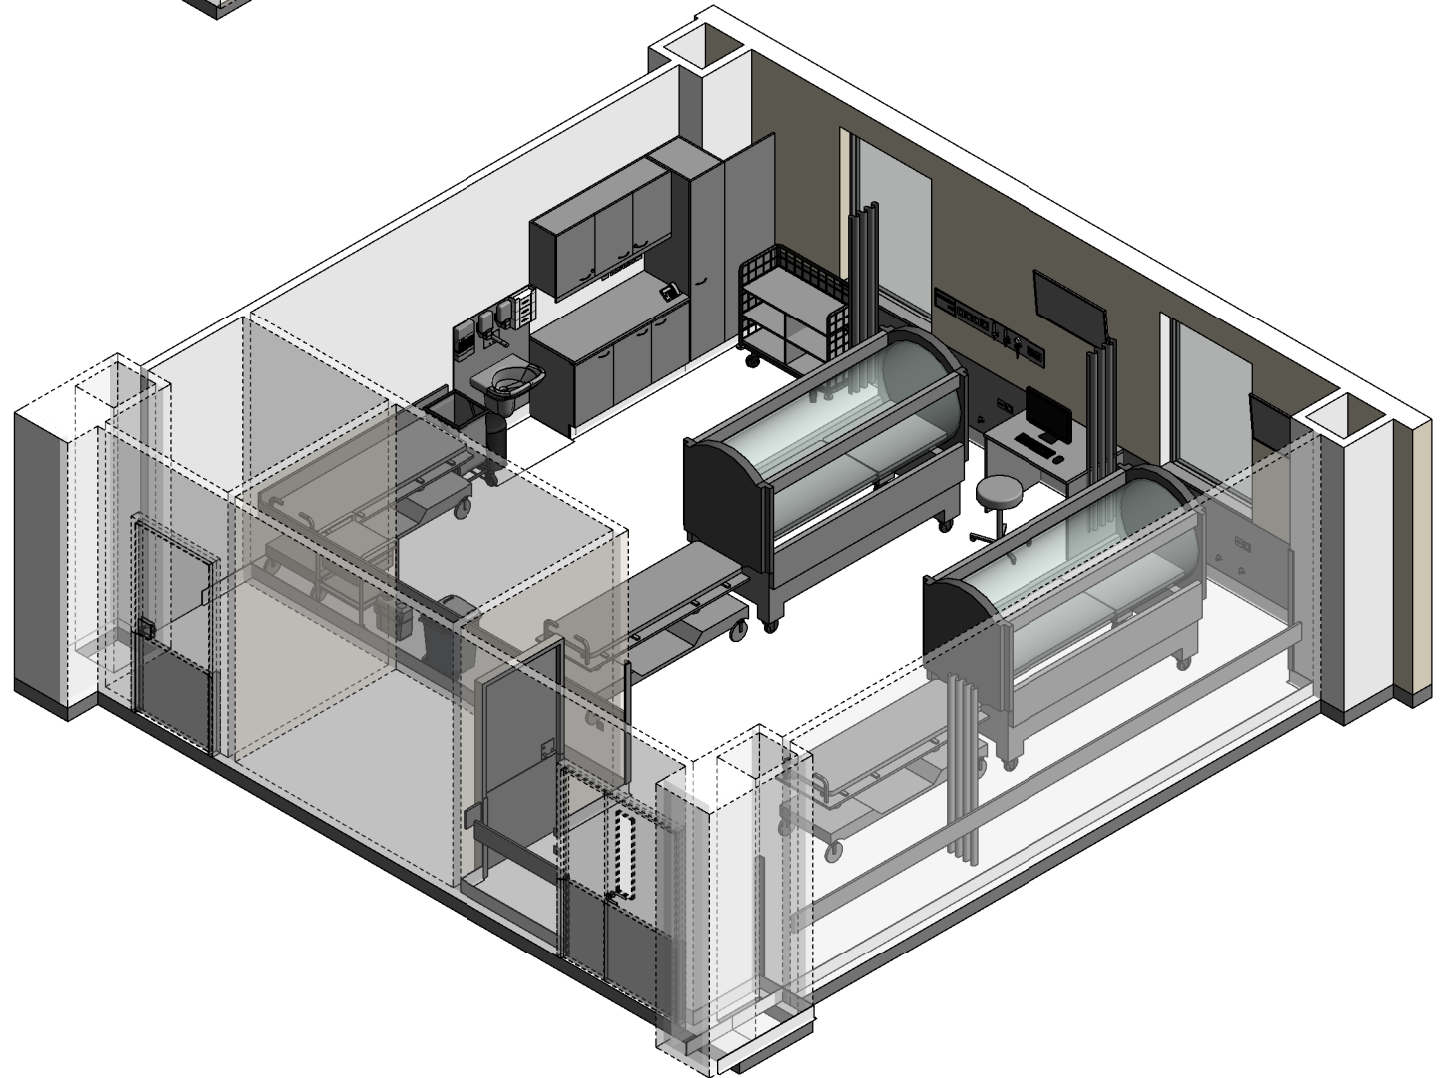

ISOMETRIC VIEW 02

REV	DESCRIPTION	DATE	BY	REV	DESCRIPTION	DATE	BY	COMPATIBILITY																				
1	FIRST ISSUE	31.12.22	BV					iHFG																				
								<table border="1"> <thead> <tr> <th>DESIGNED</th> <th>APPROVED</th> <th>DATE</th> <th>SCALE(S)</th> <th>SHEET</th> </tr> </thead> <tbody> <tr> <td>BV</td> <td>RH</td> <td>31.12.22</td> <td></td> <td>4 OF 4</td> </tr> <tr> <td colspan="2">REVIT FILE NAME</td> <td colspan="2">PAPER DRAWING ID</td> <td>ISSUE</td> </tr> <tr> <td colspan="2">hbot-2-i</td> <td colspan="2">hbot-2-i-4</td> <td>1</td> </tr> </tbody> </table>	DESIGNED	APPROVED	DATE	SCALE(S)	SHEET	BV	RH	31.12.22		4 OF 4	REVIT FILE NAME		PAPER DRAWING ID		ISSUE	hbot-2-i		hbot-2-i-4		1
DESIGNED	APPROVED	DATE	SCALE(S)	SHEET																								
BV	RH	31.12.22		4 OF 4																								
REVIT FILE NAME		PAPER DRAWING ID		ISSUE																								
hbot-2-i		hbot-2-i-4		1																								