

# iHFG Standard Components

## Room Layout Sheet

RLS Room Code


hbot-4-i

RDS Room Code

hbot-4-i

Room Name | **Hyperbaric Oxygen Therapy Room - 4 Chambers**

BNL	BENCH - LAMINATE	STAM	STOOL - ADJUSTABLE, MOBILE
BRCS	BRACKET - SHARPS	STCH	STRETCHER
BRCSB	BRACKET - SUCTION BOTTLE	T/CL	TROLLEY - CLEAN LINEN
BRCTVW	BRACKET - TELEVISION, WALL MOUNTED	T/D	TROLLEY - DRESSING
CBD/FA	CUPBOARD - FULL HEIGHT, ADJUSTABLE SHELVES	TAP/ST	TAPWARE - SENSOR TAP
CG	CORNER GUARD	TB/COM	TABLE - COMPUTER
CMP	COMPUTER	TP/HS	TELEPHONE - HANDSET, STANDARD
CPS	CURTAIN - PRIVACY SCREEN	TV	TELEVISION
CR	CRASH RAIL	V5	VINYL FLOORING, ANTI-STATIC
CTPS	CURTAIN TRACK - PRIVACY SCREEN	V6	VINYL FLOORING, NON SLIP - TEXTURED
DDG	DISPENSER - DISPOSABLE GLOVES	WBC/50	WASTE BIN - CLINICAL, 50 LITRE
DHS	DISPENSER - HAND SANITISER	WBG/20	WASTE BIN - GENERAL, 20 LITRE
DHT	DISPENSER - PAPER HAND TOWEL		
DSA	DISPENSER - SOAP, ANTISEPTIC		
HWB/A	HAND WASH BASIN - TYPE 'A'		
SB	SUCTION BOTTLE		
SBIN	SHARPS BIN		

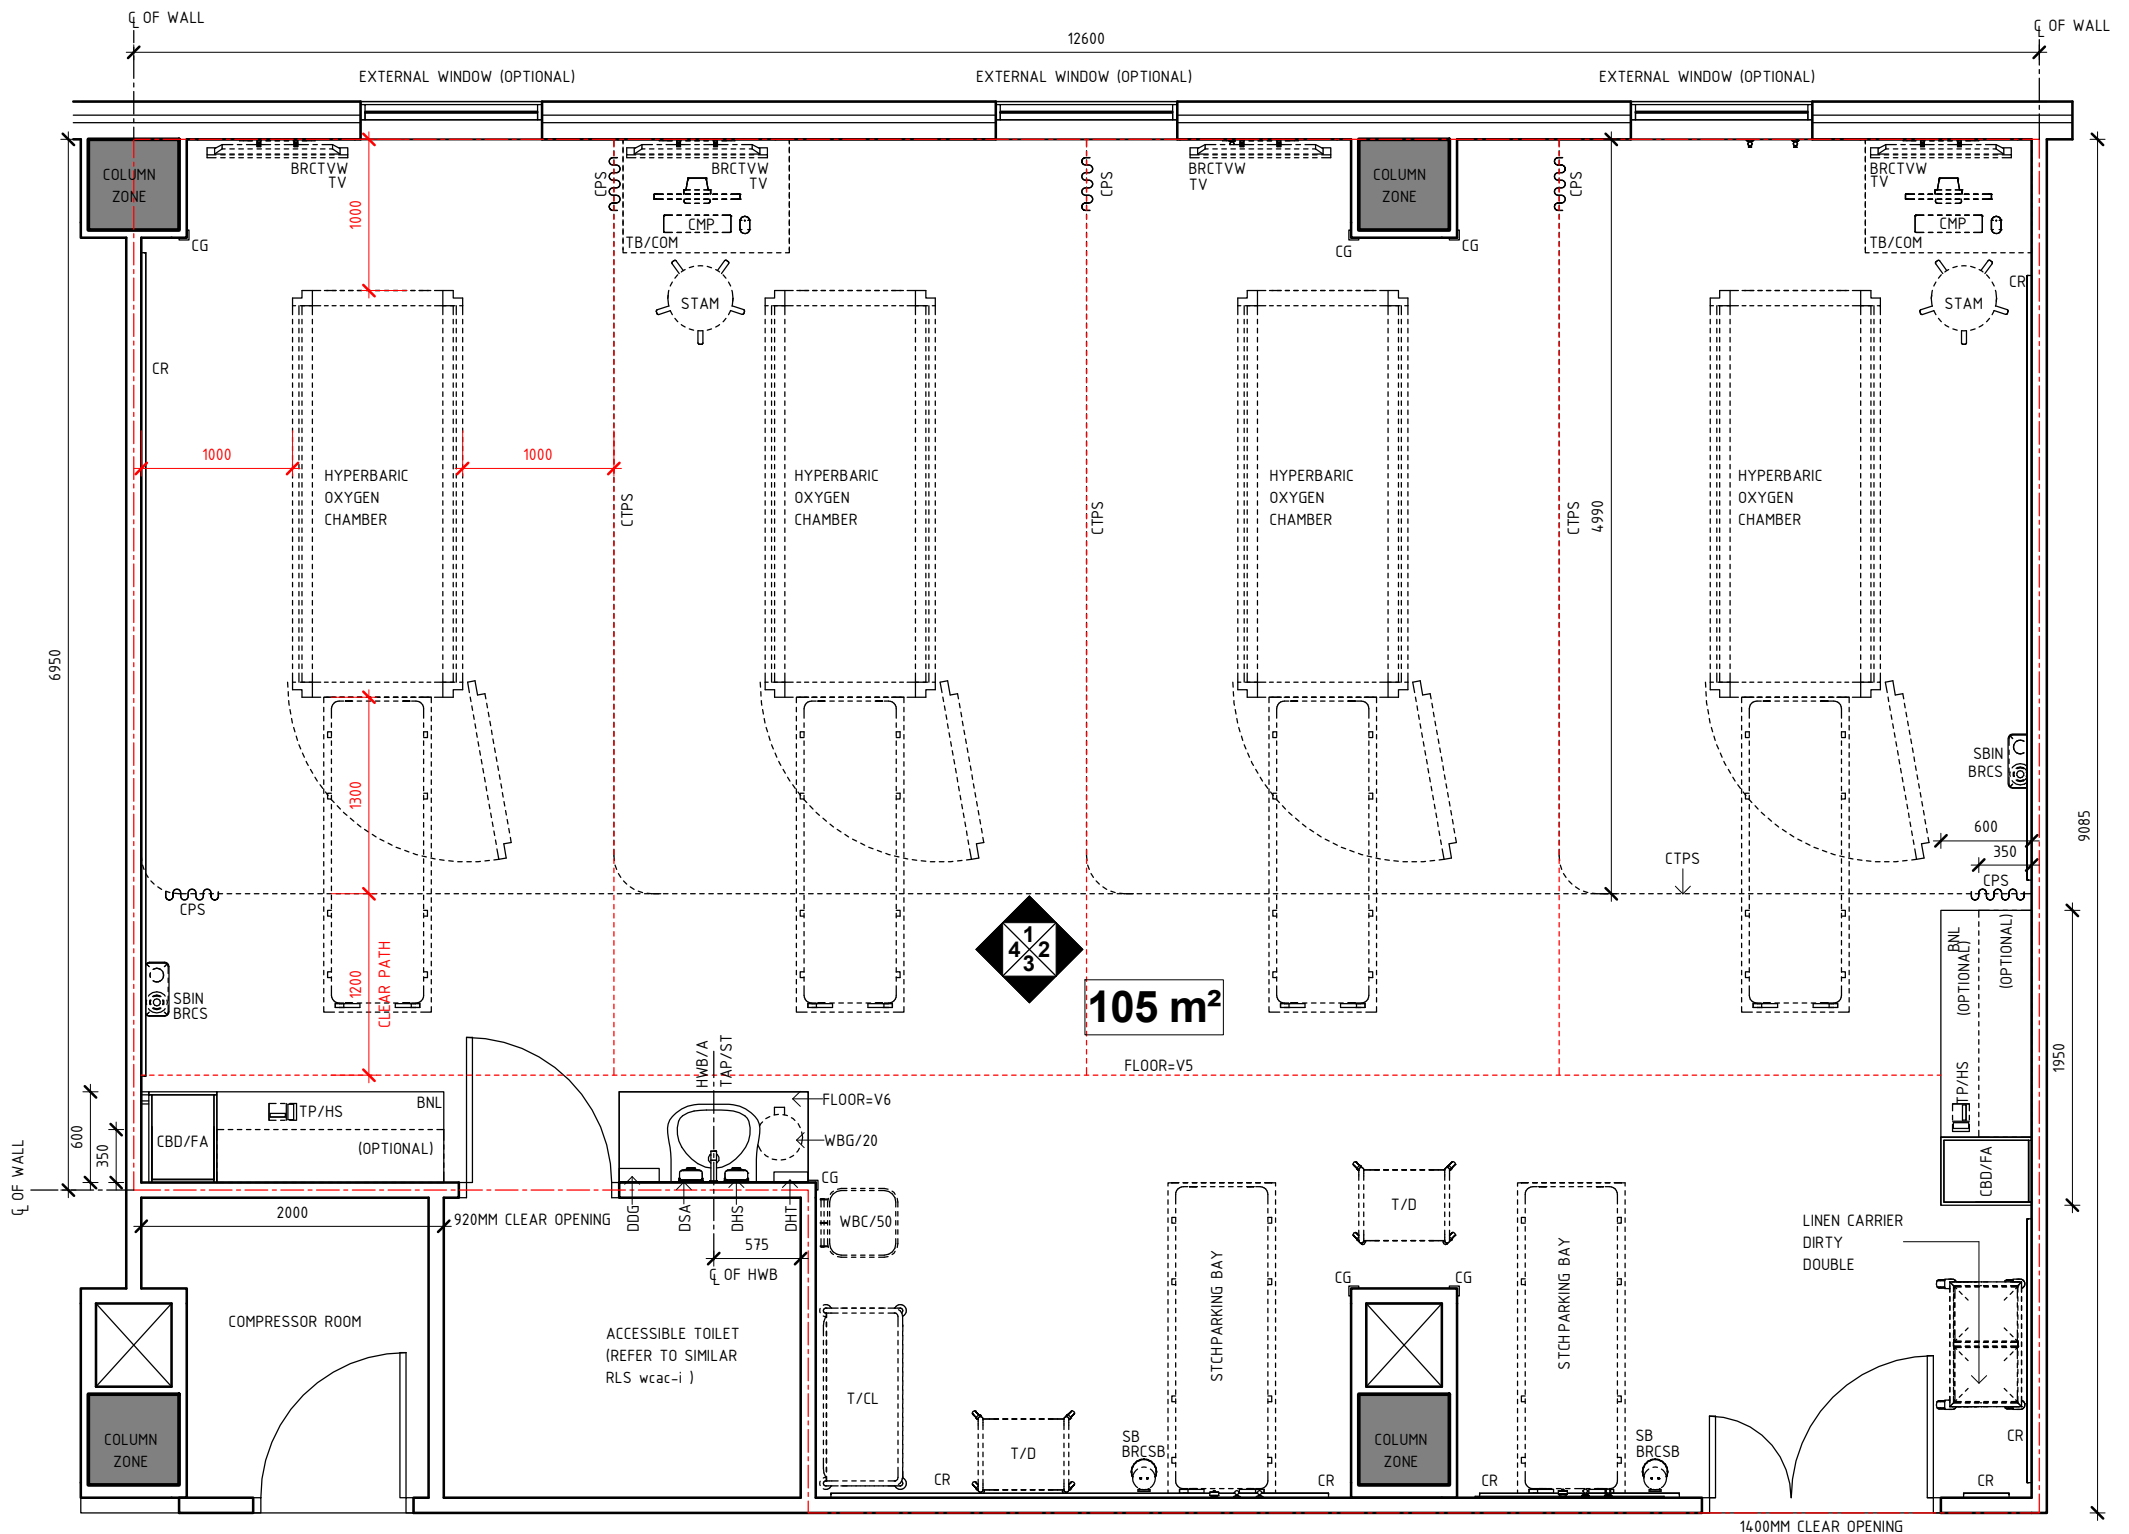

**PLAN**

REV	DESCRIPTION	DATE	BY	REV	DESCRIPTION	DATE	BY	COMPATIBILITY
1	FIRST ISSUE	31.12.22	BV					iHFG



International Health Facility Guidelines at:  
[www.healthdesign.com.au/iHFG](http://www.healthdesign.com.au/iHFG)  
 Editable version of Standard Components on  
 Health Facility Briefing System (HFBS) at:  
[www.healthdesign.com.au](http://www.healthdesign.com.au) ©TAHPI



DESIGNED	APPROVED	DATE	SCALE(S)	SHEET
BV	RH	31.12.22	1 : 50	1 OF 5
REVIT FILE NAME		PAPER DRAWING ID		ISSUE
hbot-4-i		hbot-4-i-1		1

# iHFG Standard Components

## Room Layout Sheet

Room Name | **Hyperbaric Oxygen Therapy Room - 4 Chambers**


RLS Room Code

**hbot-4-i**


RDS Room Code

**hbot-4-i**

AS	ADJUSTABLE SHELF	L/PT	LIGHT - PELMET TASK LIGHT
BH/PB	BULKHEAD - PLASTERBOARD, PAINT FINISH	LS/P	LIGHT SWITCH - PELMET TASK LIGHT
BLVI	BLIND - VENETIAN, INTEGRAL	PO/1	POWER OUTLET - SINGLE
BNL	BENCH - LAMINATE	PO/1S	POWER OUTLET - SPECIAL
BRCS	BRACKET - SHARPS	PO/2	POWER OUTLET - DOUBLE
BRCTVW	BRACKET - TELEVISION, WALL MOUNTED	PO/C	POWER OUTLET - CLEANER'S
CBD/FA	CUPBOARD - FULL HEIGHT, ADJUSTABLE SHELVES	SBIN	SHARPS BIN
CBD/UB	CUPBOARD - UNDER BENCH	SK4	FLOOR VINYL COVERED SKIRTING
CBD/WL	CUPBOARD - WALL MOUNTED, LOCKABLE	STAM	STOOL - ADJUSTABLE, MOBILE
CG	CORNER GUARD	TB/COM	TABLE - COMPUTER
CMP	COMPUTER	TP/HS	TELEPHONE - HANDSET, STANDARD
COM/2	COMMUNICATION OUTLET - DOUBLE	TV	TELEVISION
COM/IPTV	COMMUNICATION OUTLET - INTERNET PROTOCOL TELEVISION	WPF	WALL PAINT FINISH
CPS	CURTAIN - PRIVACY SCREEN	WPP	WALL PROTECTION PANEL
CR	CRASH RAIL		
CTPS	CURTAIN TRACK - PRIVACY SCREEN		

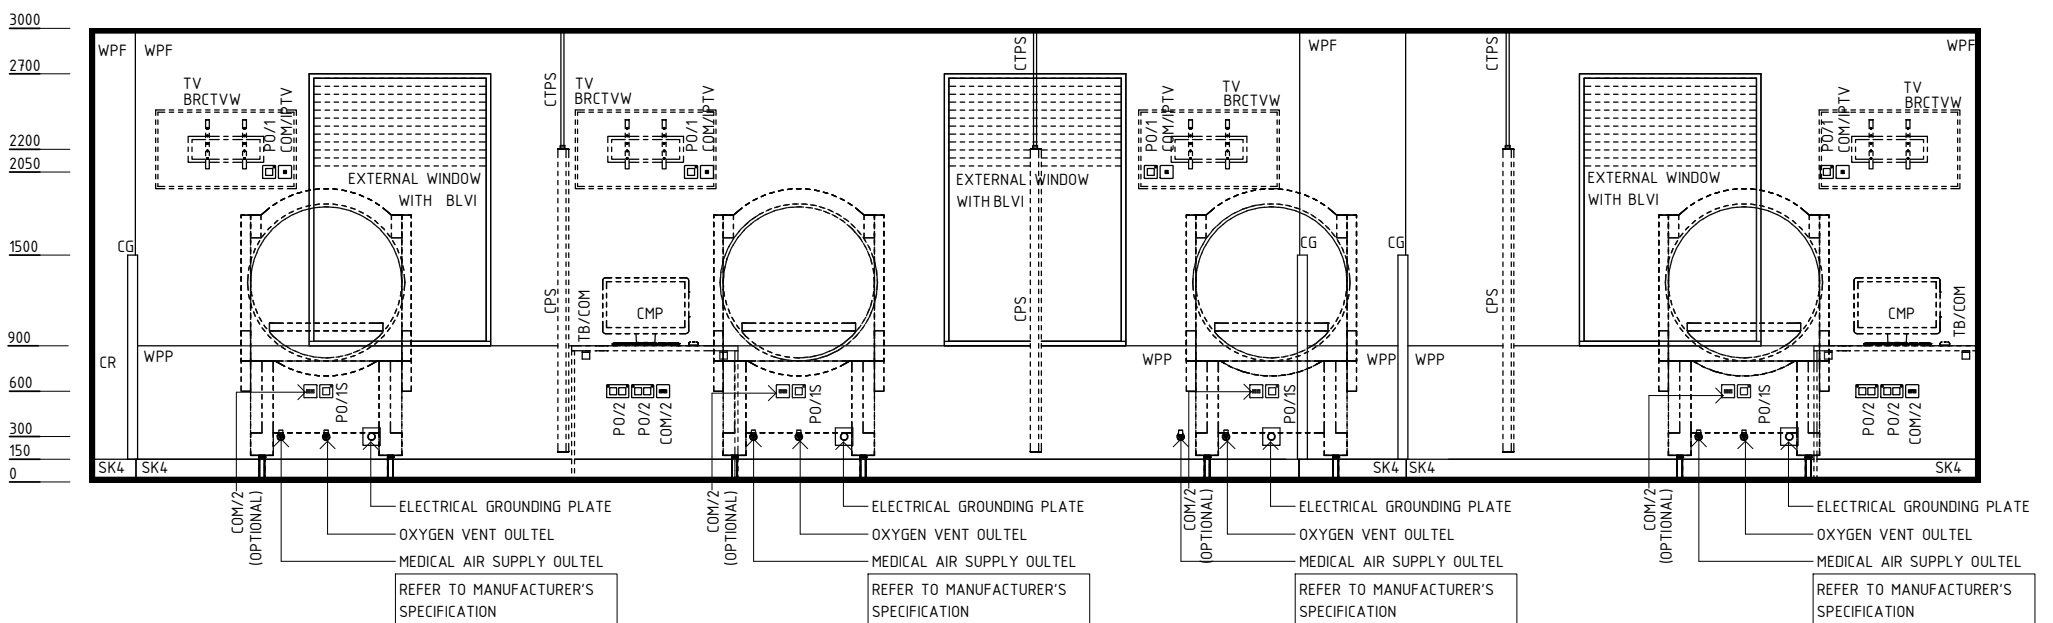

**ELEVATION 1**

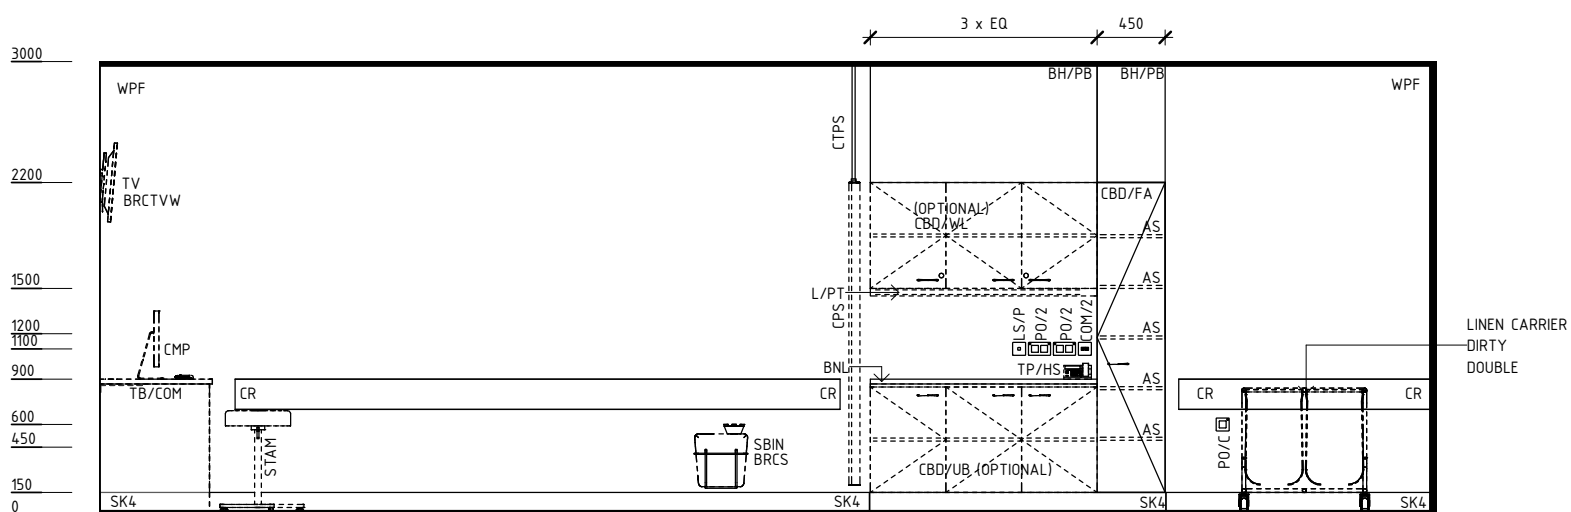

**ELEVATION 2**

REV	DESCRIPTION	DATE	BY	REV	DESCRIPTION	DATE	BY	COMPATIBILITY																				
1	FIRST ISSUE	31.12.22	BV					iHFG																				
								<table border="1"> <tr> <th>DESIGNED</th> <th>APPROVED</th> <th>DATE</th> <th>SCALE(S)</th> <th>SHEET</th> </tr> <tr> <td>BV</td> <td>RH</td> <td>31.12.22</td> <td>1 : 50</td> <td>2 OF</td> </tr> <tr> <th>REVIT FILE NAME</th> <th>PAPER DRAWING ID</th> <th colspan="3">ISSUE</th> </tr> <tr> <td>hbot-4-i</td> <td>hbot-4-i-2</td> <td colspan="3">1</td> </tr> </table>	DESIGNED	APPROVED	DATE	SCALE(S)	SHEET	BV	RH	31.12.22	1 : 50	2 OF	REVIT FILE NAME	PAPER DRAWING ID	ISSUE			hbot-4-i	hbot-4-i-2	1		
DESIGNED	APPROVED	DATE	SCALE(S)	SHEET																								
BV	RH	31.12.22	1 : 50	2 OF																								
REVIT FILE NAME	PAPER DRAWING ID	ISSUE																										
hbot-4-i	hbot-4-i-2	1																										



International Health Facility Guidelines at:  
[www.healthdesign.com.au/iHFG](http://www.healthdesign.com.au/iHFG)  
 Editable version of Standard Components on  
 Health Facility Briefing System (HFBS) at:  
[www.healthdesign.com.au](http://www.healthdesign.com.au) ©TAHPI



# iHFG Standard Components

## Room Layout Sheet

RLS Room Code


hbot-4-i

Room Name | **Hyperbaric Oxygen Therapy Room - 4 Chambers**


RDS Room Code

hbot-4-i

AS	ADJUSTABLE SHELF	LS/R	LIGHT SWITCH - ROOM
BH/PB	BULKHEAD - PLASTERBOARD, PAINT FINISH	MA	MEDICAL AIR
BNL	BENCH - LAMINATE	MGP	MEDICAL GAS ALARM PANEL
BRCS	BRACKET - SHARPS	O2	OXYGEN
BRCSB	BRACKET - SUCTION BOTTLE	OP	OBSERVATION PANEL
BRCTVW	BRACKET - TELEVISION, WALL MOUNTED	PO/1	POWER OUTLET - SINGLE
CBD/FA	CUPBOARD - FULL HEIGHT, ADJUSTABLE SHELVES	PO/1E	POWER OUTLET - EMERGENCY, SINGLE
CBD/UB	CUPBOARD - UNDER BENCH	PO/2	POWER OUTLET - DOUBLE
CBD/WL	CUPBOARD - WALL MOUNTED, LOCKABLE	PO/C	POWER OUTLET - CLEANER'S
CG	CORNER GUARD	S	SUCTION
COM/2	COMMUNICATION OUTLET - DOUBLE	SAC	STAFF ASSIST CALL
CPS	CURTAIN - PRIVACY SCREEN	SB	SUCTION BOTTLE
CR	CRASH RAIL	SBIN	SHARPS BIN
CTPS	CURTAIN TRACK - PRIVACY SCREEN	SBK	SPLASHBACK
DDG	DISPENSER - DISPOSABLE GLOVES	SK4	FLOOR VINYL COVERED SKIRTING
DFP	DOOR AND DOOR FRAME PROTECTION	SP	SERVICES PANEL
DHS	DISPENSER - HAND SANITISER	STCH	STRETCHER
DHT	DISPENSER - PAPER HAND TOWEL	T/CL	TROLLEY - CLEAN LINEN
DSA	DISPENSER - SOAP, ANTISEPTIC	T/D	TROLLEY - DRESSING
EC	EMERGENCY CALL	TAP/ST	TAPWARE - SENSOR TAP
HWB/A	HAND WASH BASIN - TYPE 'A'	TP/HS	TELEPHONE - HANDSET, STANDARD
L/PT	LIGHT - PELMET TASK LIGHT	TV	TELEVISION
LS/DD	LIGHT SWITCH - DOWNLIGHT DIMMER	WBG/20	WASTE BIN - GENERAL, 20 LITRE
LS/P	LIGHT SWITCH - PELMET TASK LIGHT	WPF	WALL PAINT FINISH

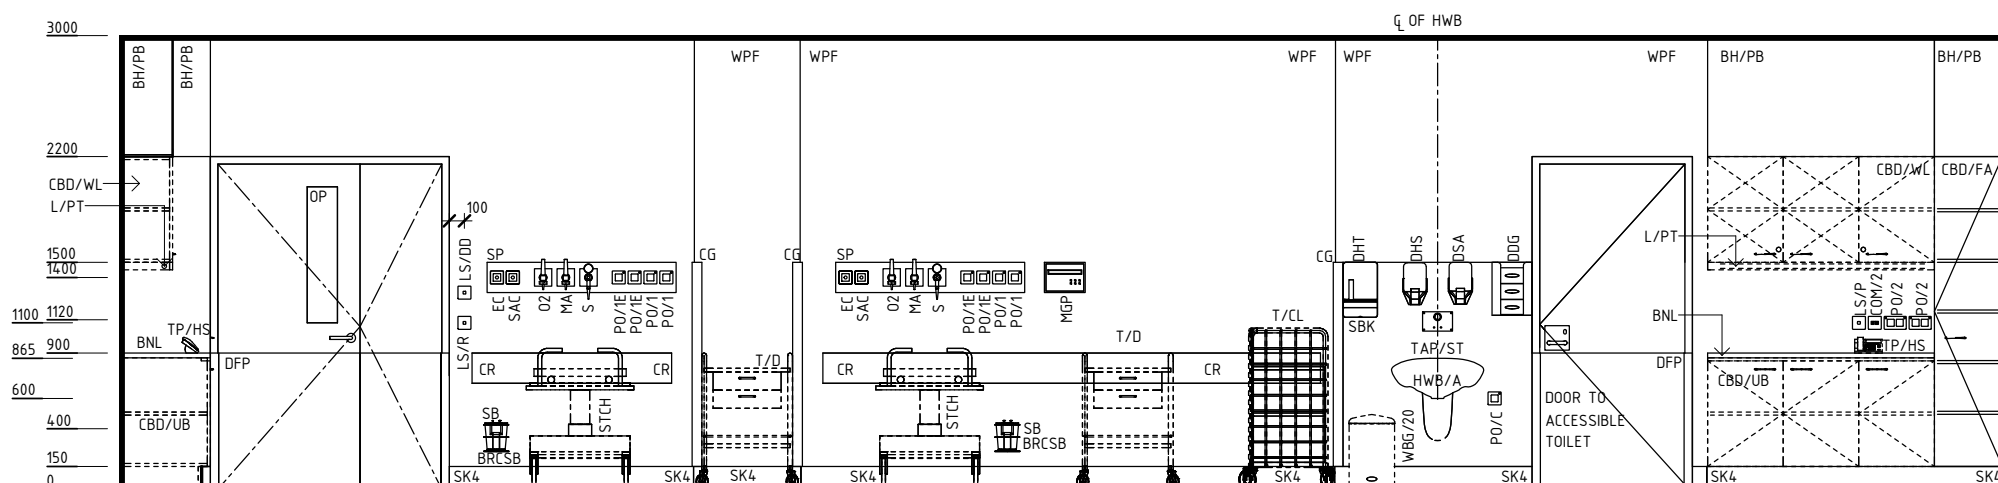

**ELEVATION 3**

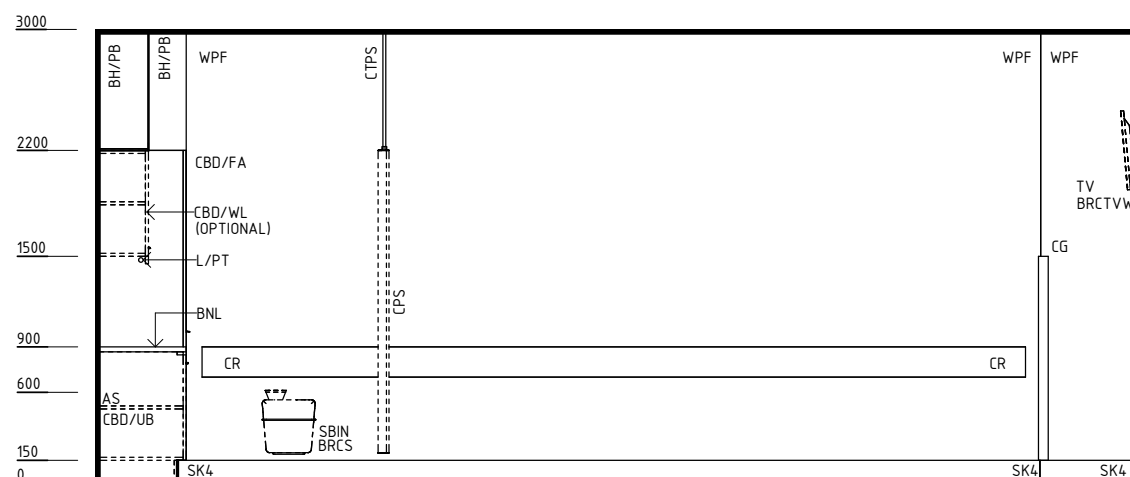

**ELEVATION 4**

REV	DESCRIPTION	DATE	BY	REV	DESCRIPTION	DATE	BY	COMPATIBILITY
1	FIRST ISSUE	31.12.22	BV					



International Health Facility Guidelines at:  
[www.healthdesign.com.au/iHFG](http://www.healthdesign.com.au/iHFG)  
 Editable version of Standard Components on  
 Health Facility Briefing System (HFBS) at:  
[www.healthdesign.com.au/TAHPI](http://www.healthdesign.com.au/TAHPI)



DESIGNED	APPROVED	DATE	SCALE(S)	SHEET
BV	RH	31.12.22	1 : 50	3 OF 5
REVIT FILE NAME		PAPER DRAWING ID		ISSUE
hbot-4-i		hbot-4-i-3		1

# iHFG Standard Components

## Room Layout Sheet

RLS Room Code

**hbot-4-i**

RDS Room Code

hbot-4-i

Room Name | **Hyperbaric Oxygen Therapy Room - 4 Chambers**

**GENERAL NOTES:**

THIS DRAWING TO BE READ IN CONJUNCTION WITH R.D.S. (ROOM DATA SHEETS) WHICH TAKES PRECEDENCE.

ALL SERVICES INDICATED ARE INDICATIVE AND SUBJECT TO DETAILED PROJECT SPECIFIC ENGINEERING DESIGN.

**CEILING LEGEND:**




PB-PC3 | PLASTERBOARD FLUSH SET CEILING, PAINT FINISH WITH PLASTERBOARD SQUARE SET CORNICE

--- | GRID LINE


**ELECTRICAL LEGEND:**

- L/CC | LIGHT - COLOUR CORRECTED
- L/CCD | LIGHT - COLOUR CORRECTED, DIMMABLE
- L/DR | LIGHT - DOWNLIGHT, RECESSED

**MECHANICAL LEGEND:**

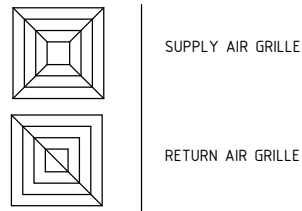

**FIRE SERVICES LEGEND:**

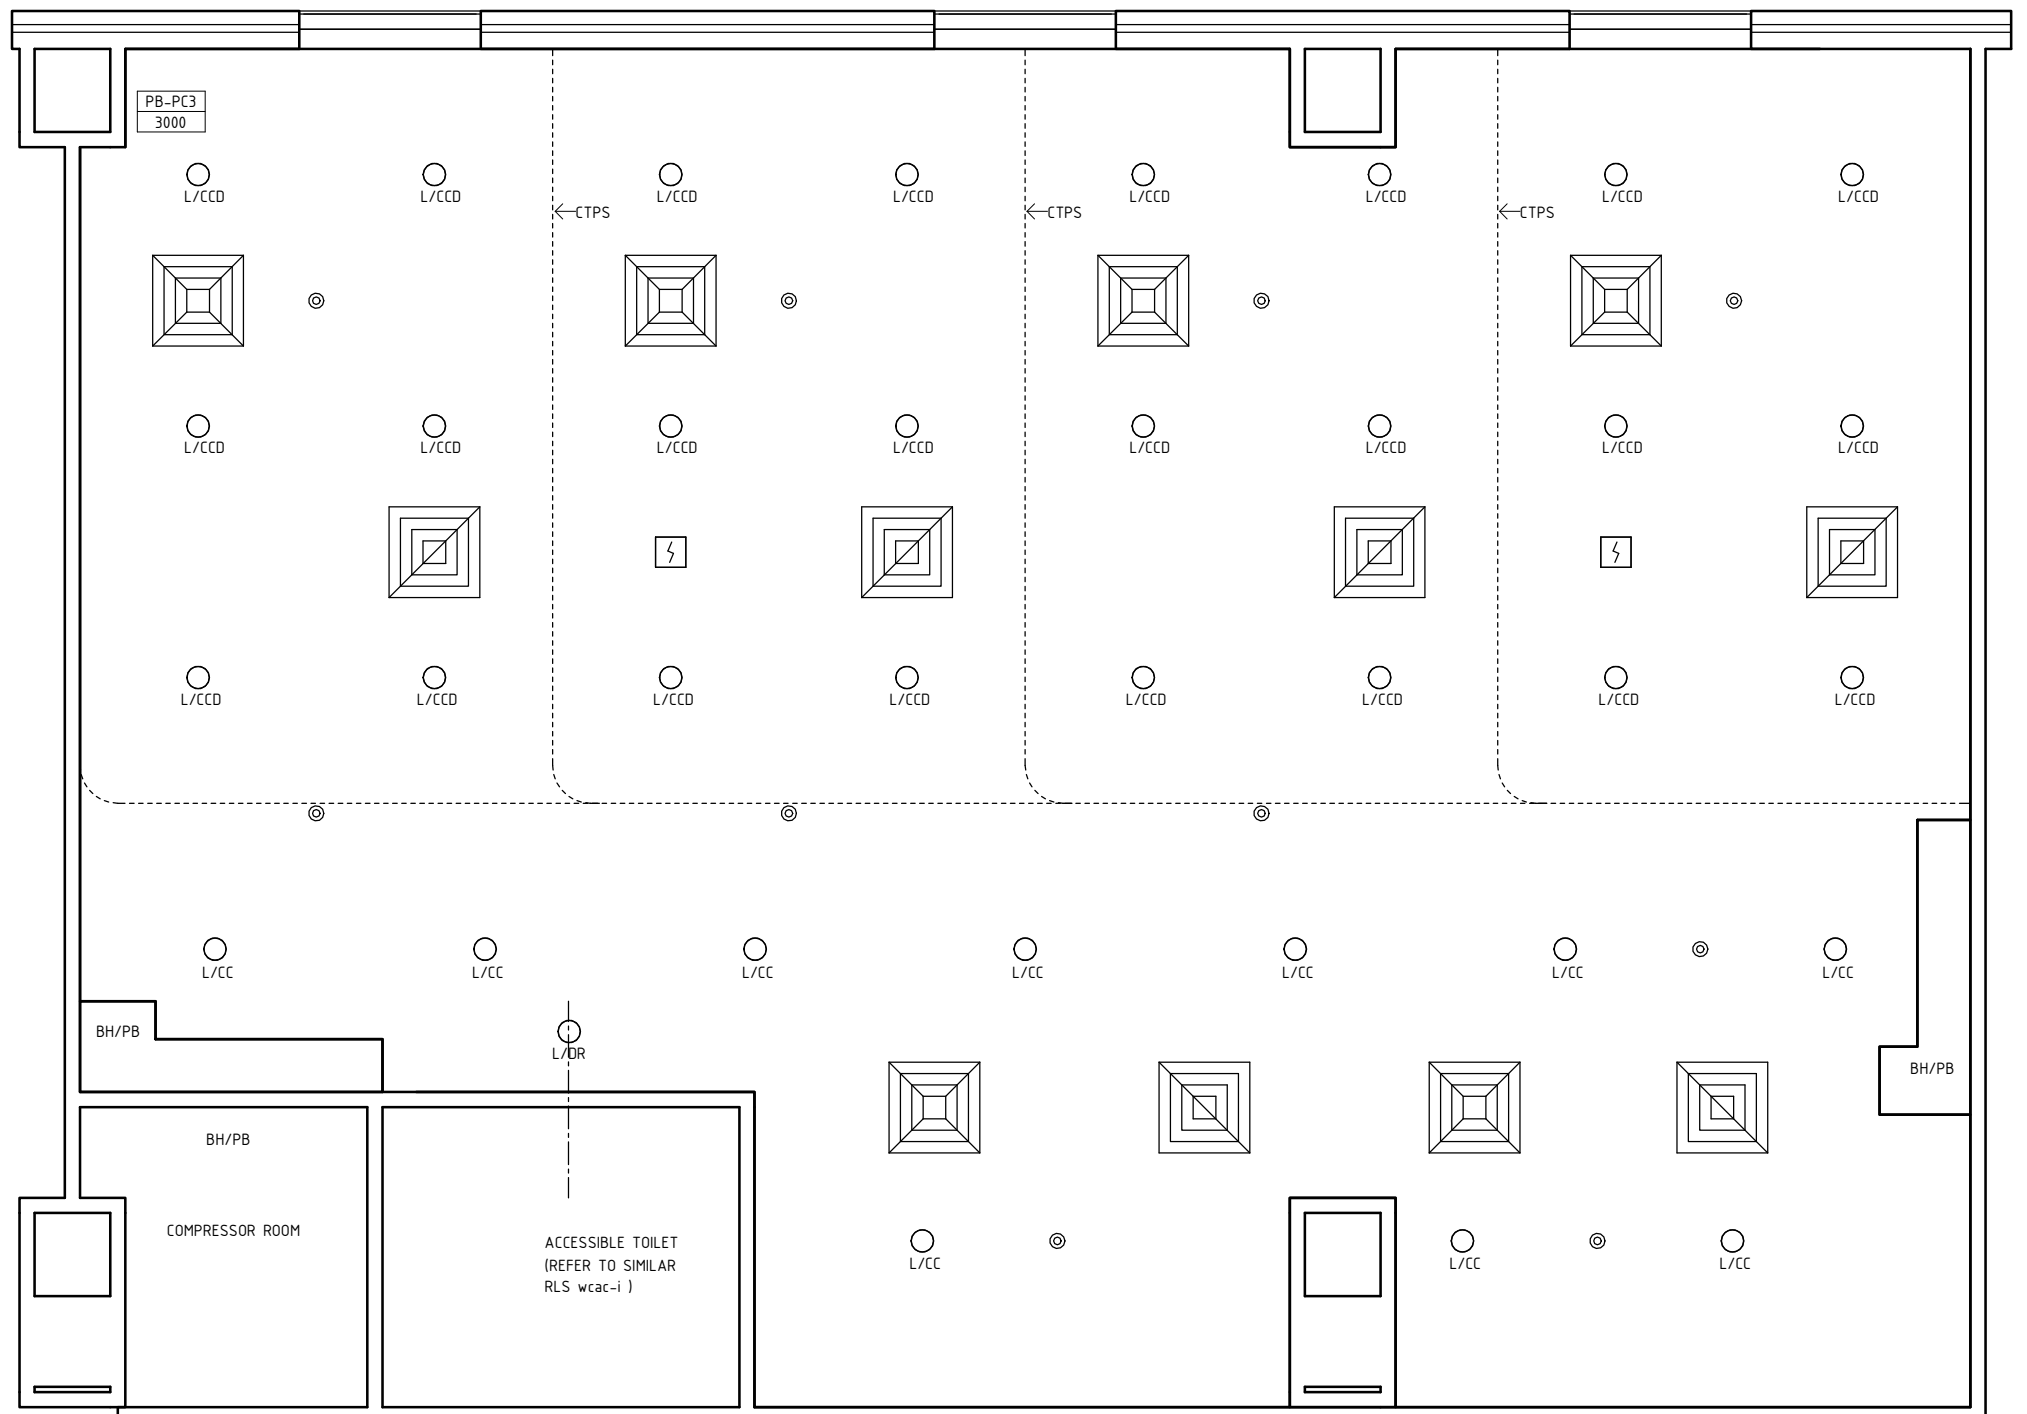

**REFLECTED CEILING PLAN**

REV	DESCRIPTION	DATE	BY	REV	DESCRIPTION	DATE	BY	COMPATIBILITY																				
1	FIRST ISSUE	31.12.22	BV					iHFG																				
								<table border="1"> <thead> <tr> <th>DESIGNED</th> <th>APPROVED</th> <th>DATE</th> <th>SCALE(S)</th> <th>SHEET</th> </tr> </thead> <tbody> <tr> <td>BV</td> <td>RH</td> <td>31.12.22</td> <td>1 : 50</td> <td>4 OF 5</td> </tr> <tr> <td colspan="2">REVIT FILE NAME</td> <td colspan="2">PAPER DRAWING ID</td> <td>ISSUE</td> </tr> <tr> <td colspan="2">hbot-4-i</td> <td colspan="2">hbot-4-i-4</td> <td>1</td> </tr> </tbody> </table>	DESIGNED	APPROVED	DATE	SCALE(S)	SHEET	BV	RH	31.12.22	1 : 50	4 OF 5	REVIT FILE NAME		PAPER DRAWING ID		ISSUE	hbot-4-i		hbot-4-i-4		1
DESIGNED	APPROVED	DATE	SCALE(S)	SHEET																								
BV	RH	31.12.22	1 : 50	4 OF 5																								
REVIT FILE NAME		PAPER DRAWING ID		ISSUE																								
hbot-4-i		hbot-4-i-4		1																								

# iHFG Standard Components

Room Layout Sheet


RLS Room Code

**hbot-4-i**


RDS Room Code

hbot-4-i

Room Name | **Hyperbaric Oxygen Therapy Room - 4 Chambers**

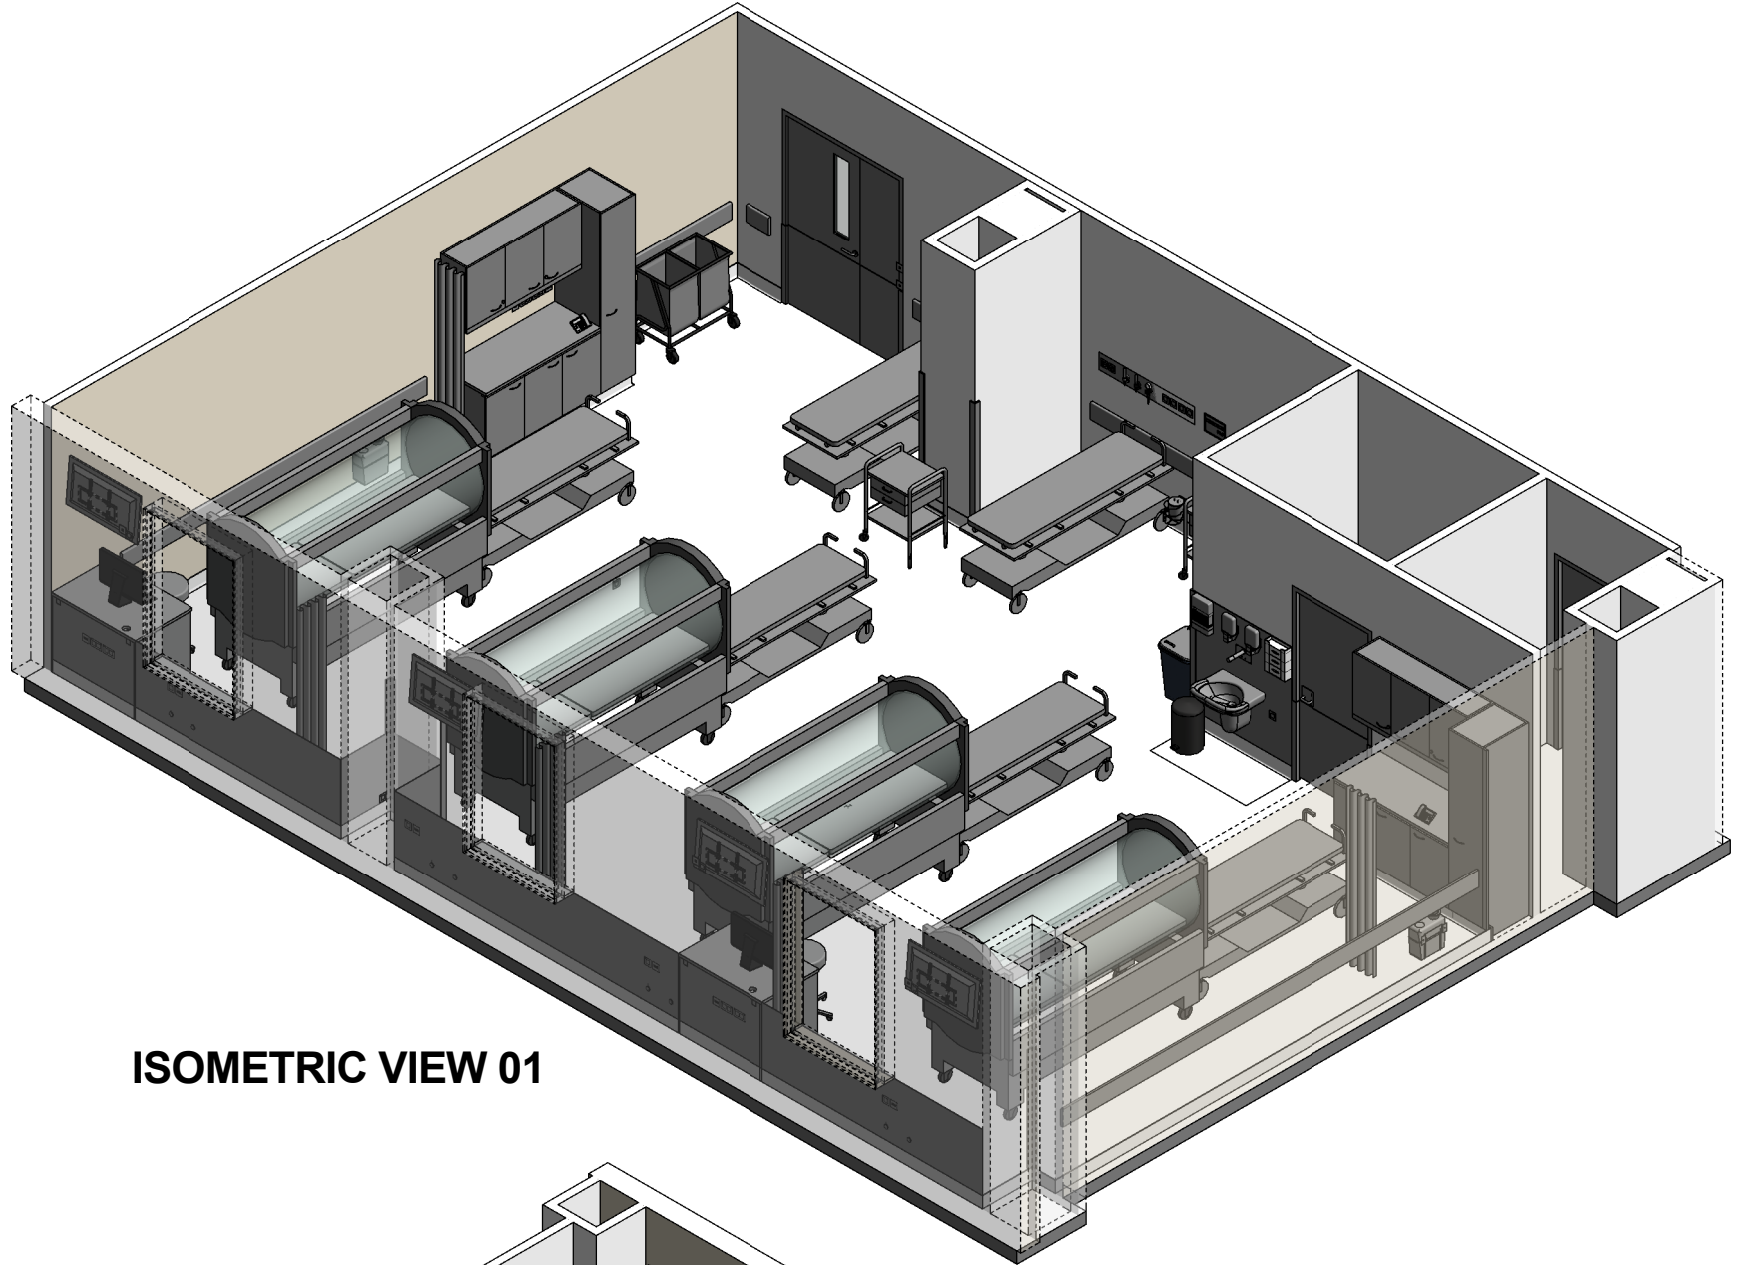

**ISOMETRIC VIEW 01**

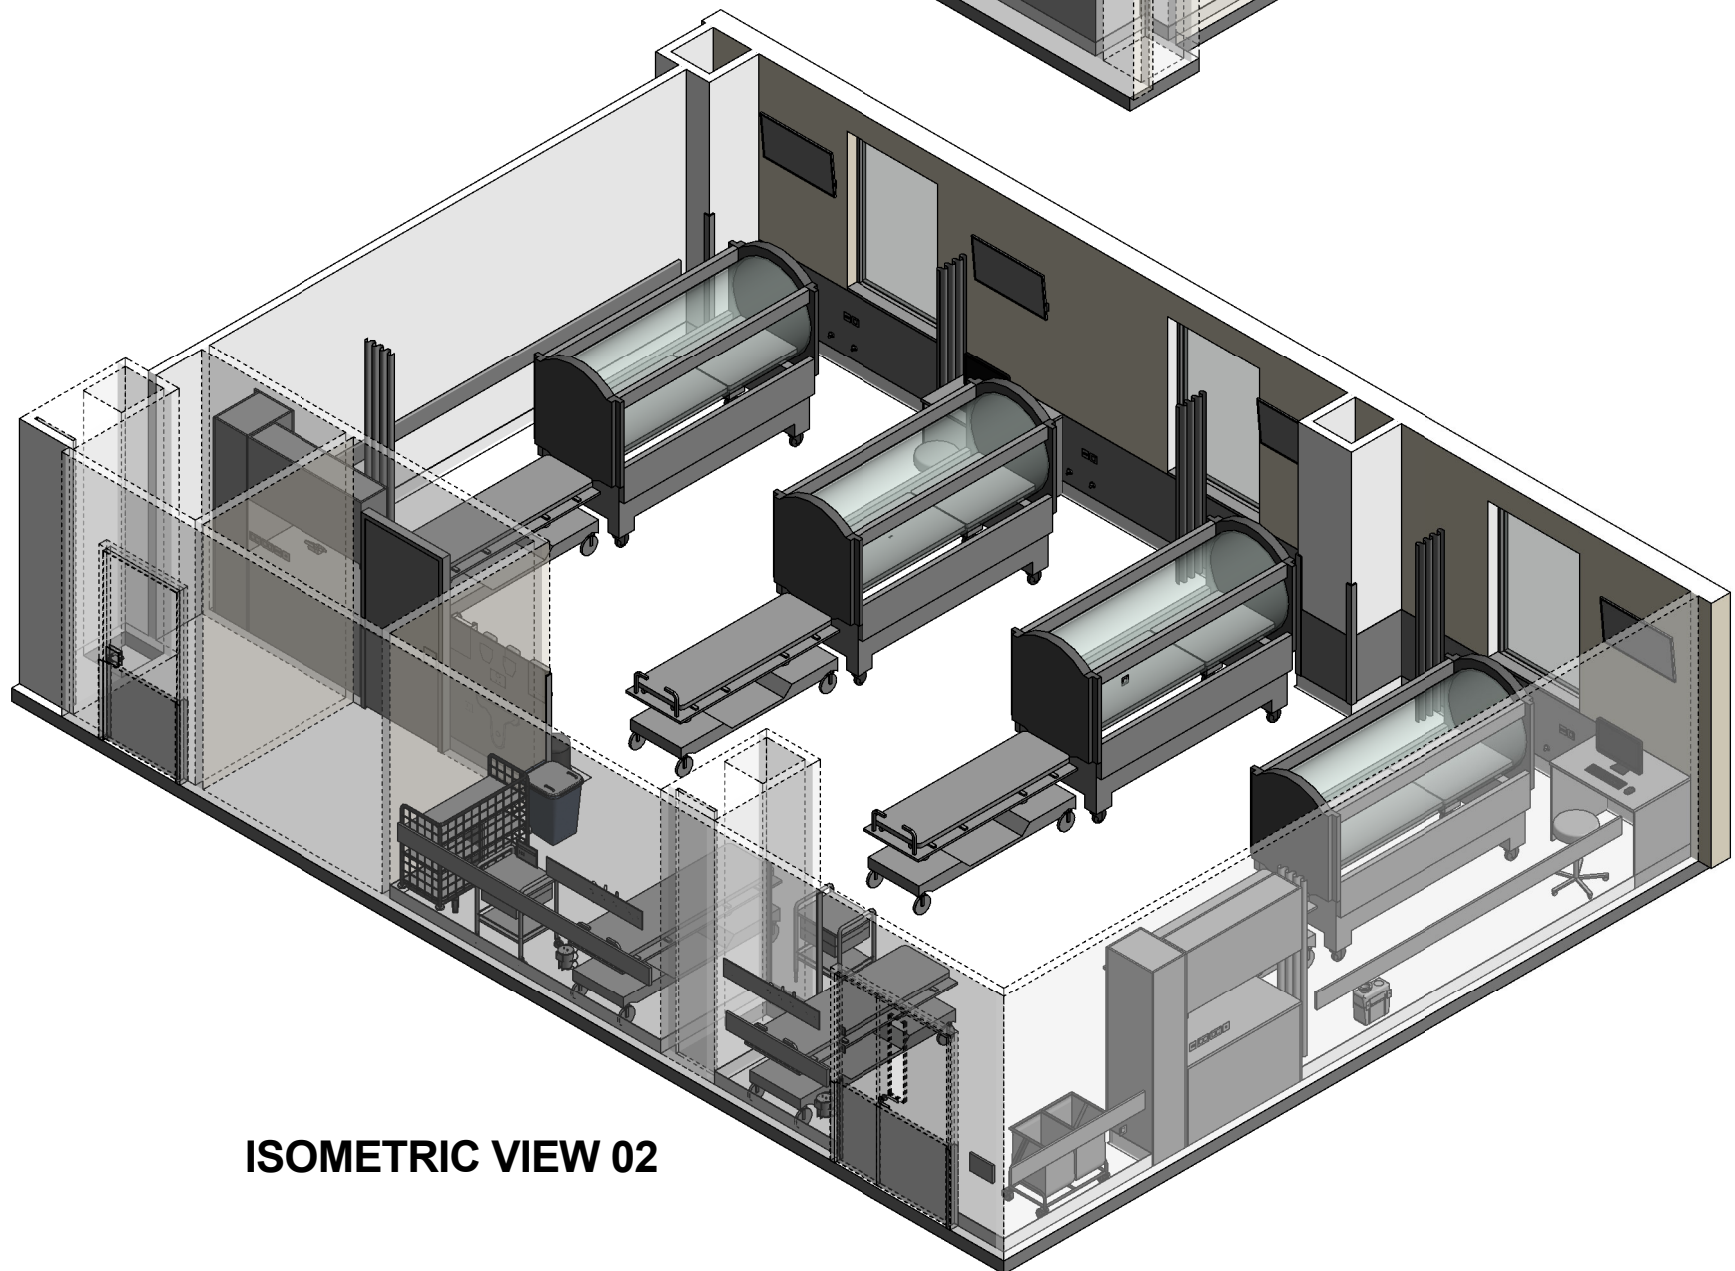

**ISOMETRIC VIEW 02**

REV	DESCRIPTION	DATE	BY	REV	DESCRIPTION	DATE	BY	COMPATIBILITY
1	FIRST ISSUE	31.12.22	BV					iHFG



International Health Facility Guidelines at:  
[www.healthdesign.com.au/iHFG](http://www.healthdesign.com.au/iHFG)  
 Editable version of Standard Components on  
 Health Facility Briefing System (HFBS) at:  
[www.healthdesign.com.au](http://www.healthdesign.com.au) @TAHPI



DESIGNED	APPROVED	DATE	SCALE(S)	SHEET
BV	RH	31.12.22		5 OF 5
REVIT FILE NAME		PAPER DRAWING ID		ISSUE
hbot-4-i		hbot-4-i-5		1

This document is for advisory purpose only