

iHFG Standard Components

Room Layout Sheet

RLS Room Code

Id-vip-i


Room Name

Lounge / Dining - VIP

RDS Room Code

Id-vip-i

BLVI	BLIND - VENETIAN, INTEGRAL	V1	VINYL FLOORING, STANDARD SLIP RESISTANT
BRCTVW	BRACKET - TELEVISION, WALL MOUNTED	V6	VINYL FLOORING, NON SLIP - TEXTURED
CBD/WD	CUPBOARD - WARDROBE	WBG/20	WASTE BIN - GENERAL, 20 LITRE
CG	CORNER GUARD		
CHR/D	CHAIR - DINING		
CPS	CURTAIN - PRIVACY SCREEN		
CTPS	CURTAIN TRACK - PRIVACY SCREEN		
DDG	DISPENSER - DISPOSABLE GLOVES		
DHS	DISPENSER - HAND SANITISER		
DHT	DISPENSER - PAPER HAND TOWEL		
DK/BI	DESK - BUILT IN		
DSA	DISPENSER - SOAP, ANTISEPTIC		
HWB/IV	HAND WASH BASIN - INTEGRAL VANITY		
LO/1	LOUNGE - 1 SEAT		
LO/S	LOUNGE - SOFA BED		
TAP/ST	TAPWARE - SENSOR TAP		
TB/D	TABLE - DINING		
TB/L	TABLE - LOW		
TV	TELEVISION		

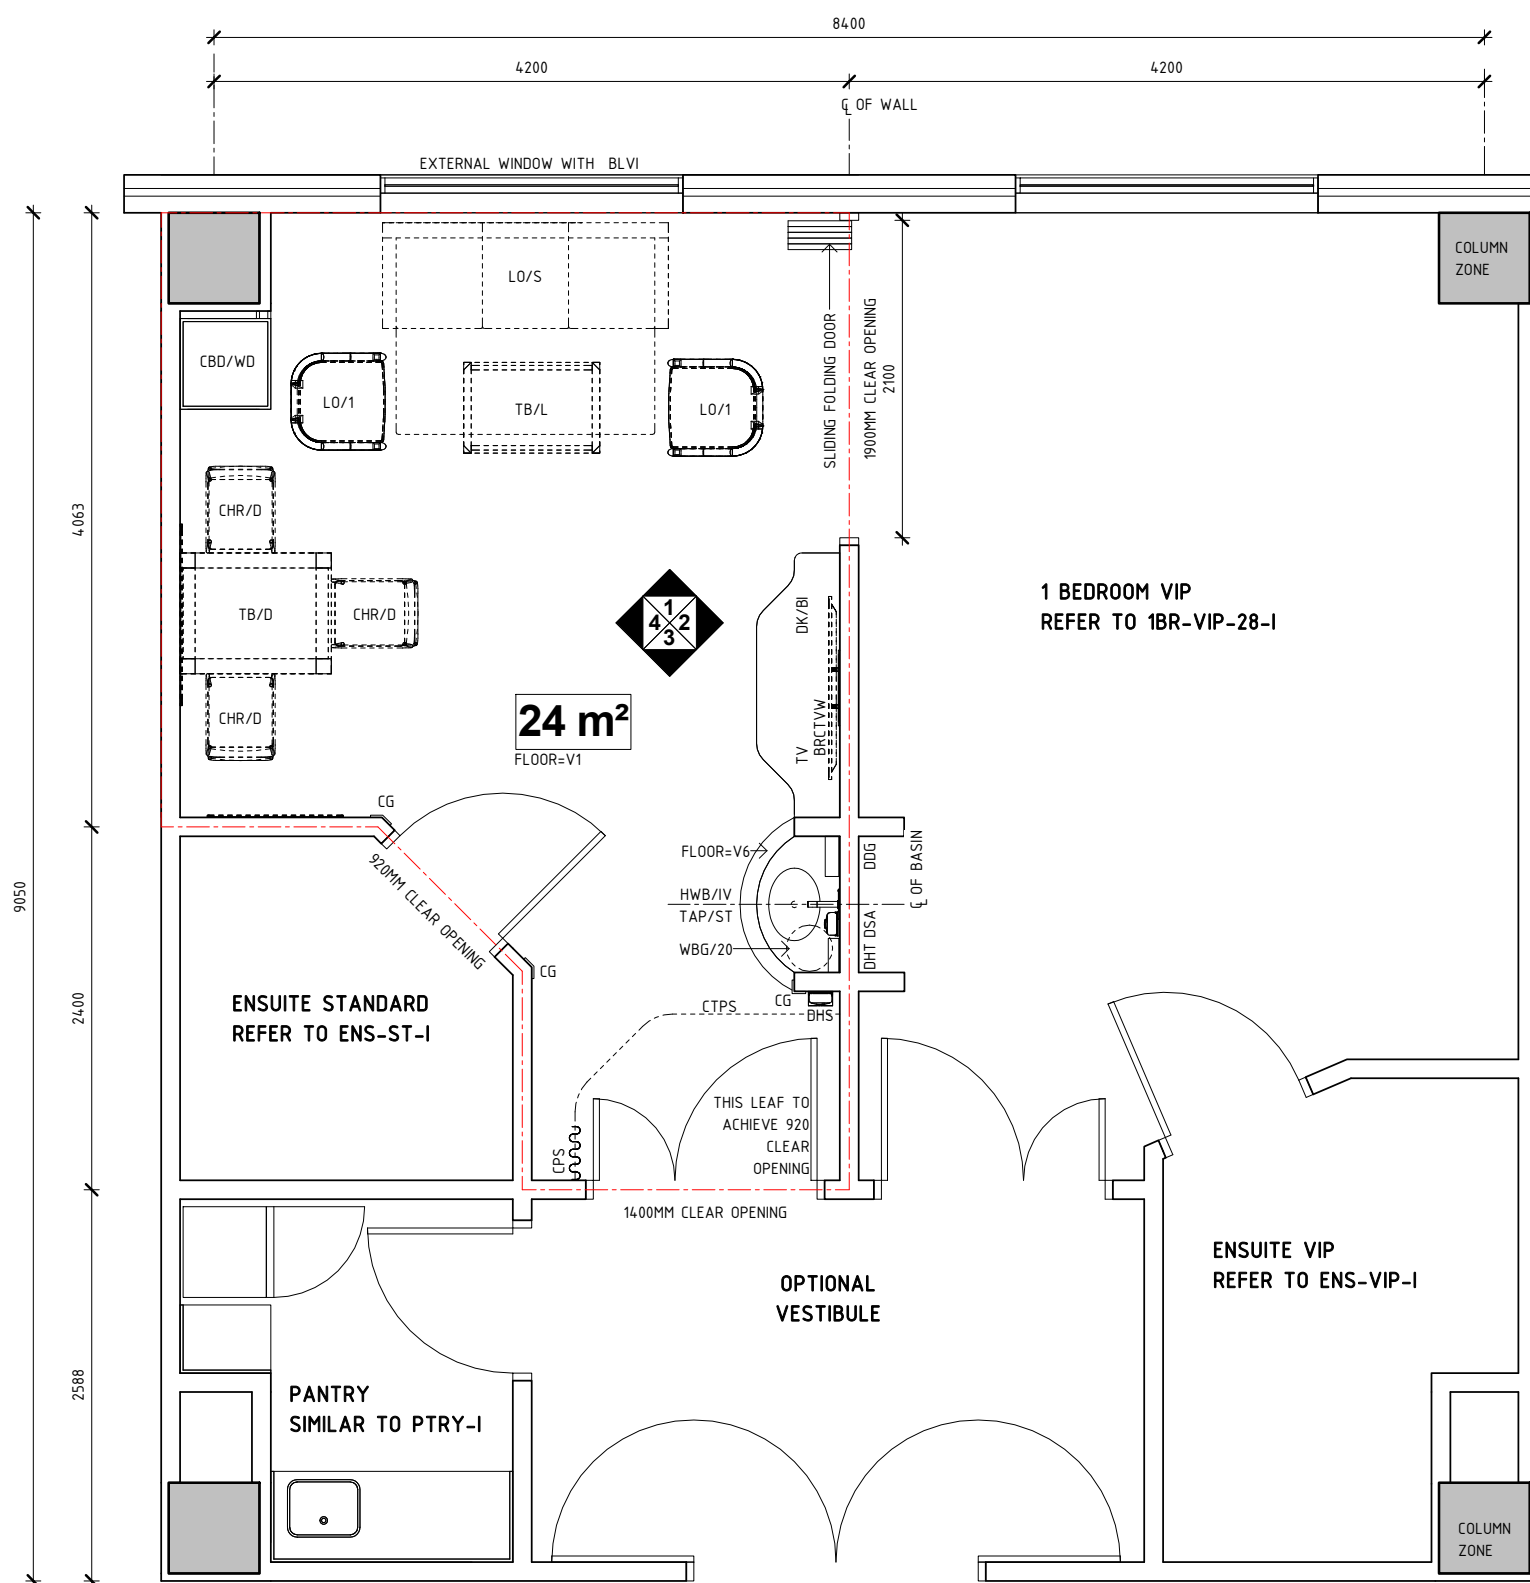

PLAN

REV	DESCRIPTION	DATE	BY	REV	DESCRIPTION	DATE	BY	COMPATIBILITY																				
1	FIRST ISSUE	01.10.25	AK					iHFG																				
								<table border="1"> <tr> <th>DESIGNED</th> <th>APPROVED</th> <th>DATE</th> <th>SCALE(S)</th> <th>SHEET</th> </tr> <tr> <td>AK</td> <td>SS</td> <td>01.10.25</td> <td>1 : 50</td> <td>1 OF 4</td> </tr> <tr> <th colspan="2">REVIT FILE NAME</th> <th colspan="2">PAPER DRAWING ID</th> <th>ISSUE</th> </tr> <tr> <td colspan="2">Id-vip-i</td> <td colspan="2">Id-vip-i-1</td> <td>1</td> </tr> </table>	DESIGNED	APPROVED	DATE	SCALE(S)	SHEET	AK	SS	01.10.25	1 : 50	1 OF 4	REVIT FILE NAME		PAPER DRAWING ID		ISSUE	Id-vip-i		Id-vip-i-1		1
DESIGNED	APPROVED	DATE	SCALE(S)	SHEET																								
AK	SS	01.10.25	1 : 50	1 OF 4																								
REVIT FILE NAME		PAPER DRAWING ID		ISSUE																								
Id-vip-i		Id-vip-i-1		1																								

iHFG Standard Components

Room Layout Sheet

RLS Room Code

ld-vip-i


Room Name

Lounge / Dining - VIP


RDS Room Code

1br-vip-36-i


AW	ARTWORK
BH/PB	BULKHEAD - PLASTERBOARD, PAINT FINISH
BLVI	BLIND - VENETIAN, INTEGRAL
BRCTVW	BRACKET - TELEVISION, WALL MOUNTED
CBD/WD	CUPBOARD - WARDROBE
CG	CORNER GUARD
CHR/D	CHAIR - DINING
COM/2	COMMUNICATION OUTLET - DOUBLE
COM/IPTV	COMMUNICATION OUTLET - INTERNET PROTOCOL TELEVISION
CPS	CURTAIN - PRIVACY SCREEN
CTPS	CURTAIN TRACK - PRIVACY SCREEN
DDG	DISPENSER - DISPOSABLE GLOVES
DFP	DOOR AND DOOR FRAME PROTECTION
DHS	DISPENSER - HAND SANITISER
DHT	DISPENSER - PAPER HAND TOWEL
DK/BI	DESK - BUILT IN
DSA	DISPENSER - SOAP, ANTISEPTIC
HWB/IV	HAND WASH BASIN - INTEGRAL VANITY
LO/1	LOUNGE - 1 SEAT
LO/S	LOUNGE - SOFA BED
LS/E	LIGHT SWITCH - ENSUITE
LS/R	LIGHT SWITCH - ROOM
PO/1	POWER OUTLET - SINGLE
PO/2	POWER OUTLET - DOUBLE
PO/C	POWER OUTLET - CLEANER'S
SBK	SPLASHBACK
SK4	FLOOR VINYL COVERED SKIRTING
TAP/ST	TAPWARE - SENSOR TAP
TB/D	TABLE - DINING
TB/L	TABLE - LOW
TV	TELEVISION
WBG/20	WASTE BIN - GENERAL, 20 LITRE
WPF	WALL PAINT FINISH

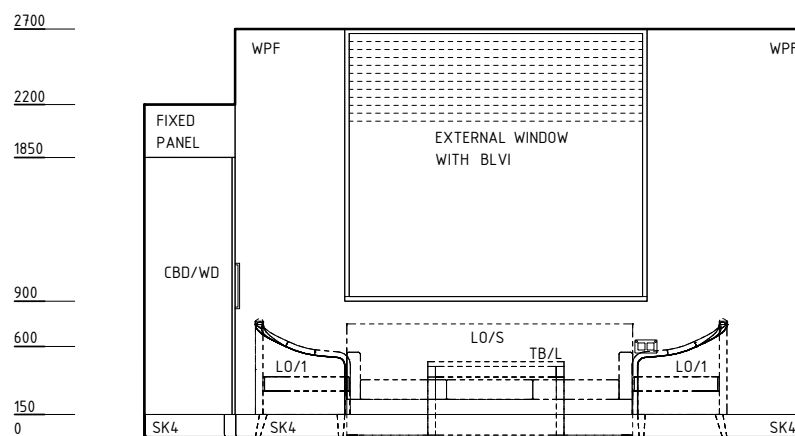


ELEVATION 1

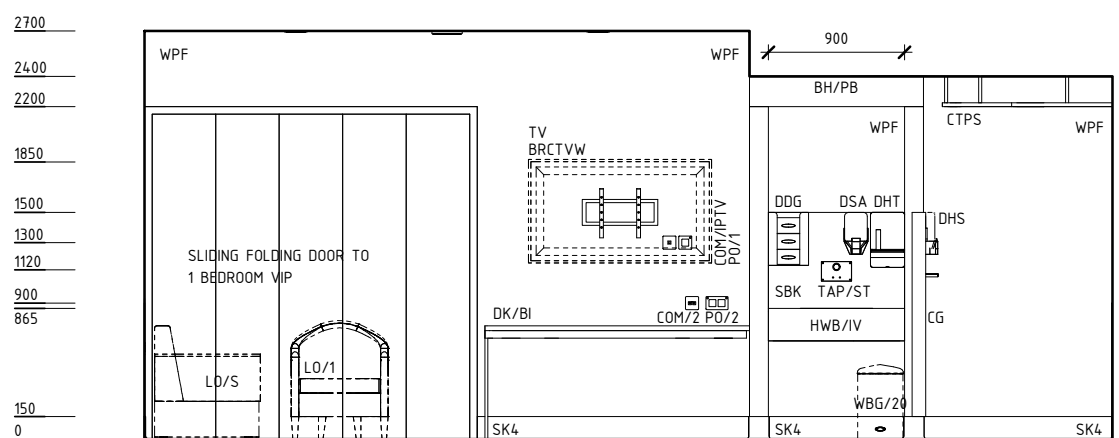

ELEVATION 2

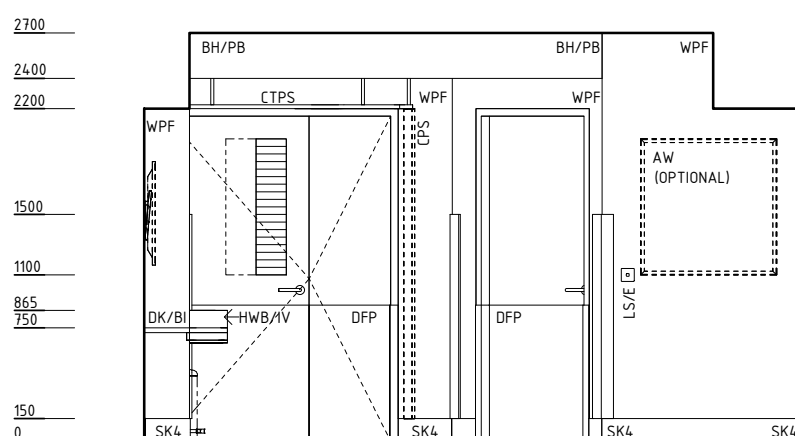

ELEVATION 3

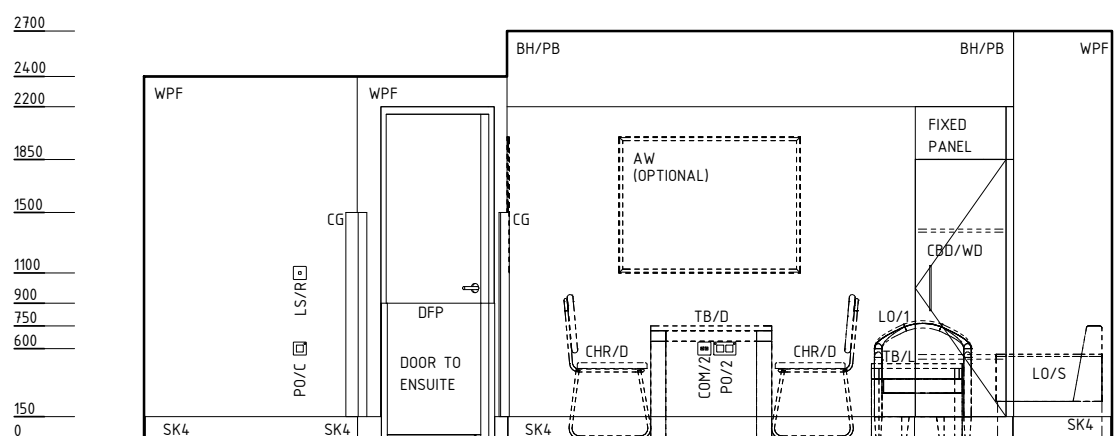

ELEVATION 4

REV	DESCRIPTION	DATE	BY	COMPATIBILITY
				iHFG
				DESIGNED: AK, APPROVED: SS, DATE: 01.10.25, SCALE(S): 1:50, SHEET: 2 OF
				REVISIT FILE NAME: Id-vip-i, PAPER DRAWING ID: Id-vip-i-2, ISSUE:

iHFG Standard Components

Room Layout Sheet

RLS Room Code

Id-vip-i

RDS Room Code

Id-vip-i


Room Name Lounge / Dining - VIP

GENERAL NOTES:


THIS DRAWING TO BE READ IN CONJUNCTION WITH R.D.S. (ROOM DATA SHEETS) WHICH TAKES PRECEDENCE.

ALL SERVICES INDICATED ARE INDICATIVE AND SUBJECT TO DETAILED PROJECT SPECIFIC ENGINEERING DESIGN.


CEILING LEGEND:

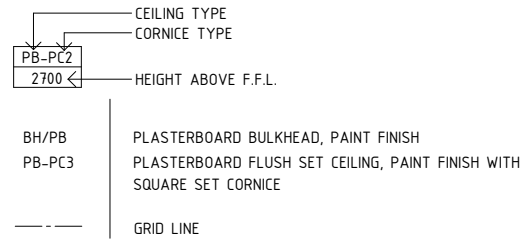



ELECTRICAL LEGEND:

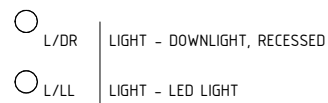

MECHANICAL LEGEND:

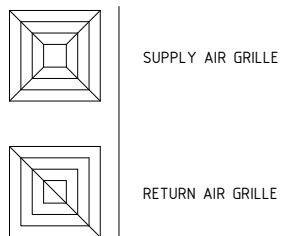

FIRE SERVICES LEGEND:

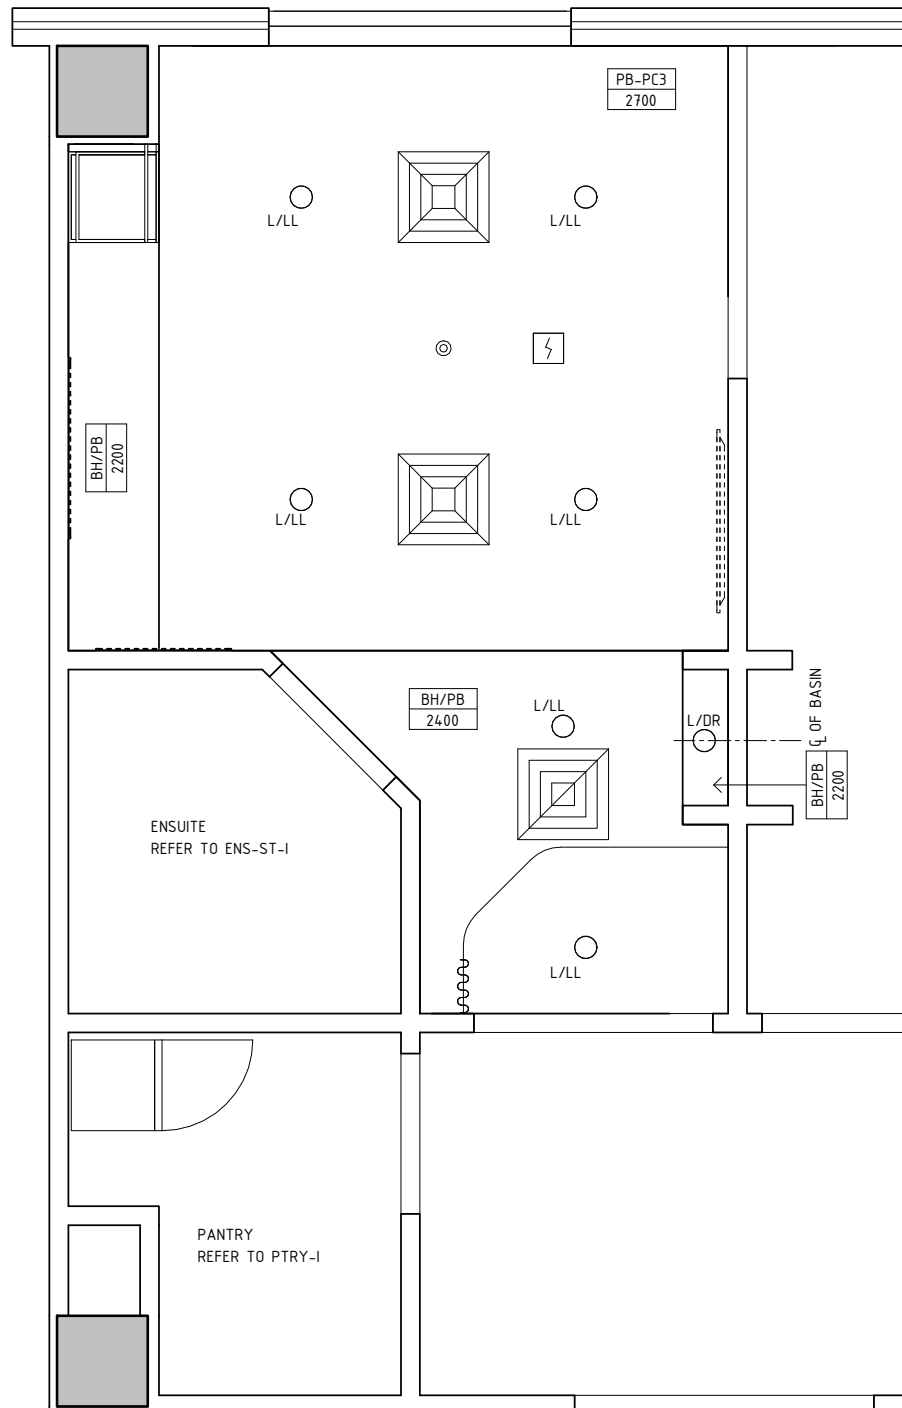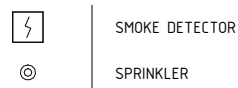

REFLECTED CEILING PLAN

REV	DESCRIPTION	DATE	BY	REV	DESCRIPTION	DATE	BY	COMPATIBILITY																				
1	FIRST ISSUE	01.10.25	AK					iHFG																				
								<table border="1"> <thead> <tr> <th>DESIGNED</th> <th>APPROVED</th> <th>DATE</th> <th>SCALE(S)</th> <th>SHEET</th> </tr> </thead> <tbody> <tr> <td>AK</td> <td>SS</td> <td>01.10.25</td> <td>1 : 50</td> <td>3 OF 4</td> </tr> <tr> <td colspan="2">REVIT FILE NAME</td> <td colspan="2">PAPER DRAWING ID</td> <td>ISSUE</td> </tr> <tr> <td colspan="2">Id-vip-i</td> <td colspan="2">Id-vip-i-3</td> <td>1</td> </tr> </tbody> </table>	DESIGNED	APPROVED	DATE	SCALE(S)	SHEET	AK	SS	01.10.25	1 : 50	3 OF 4	REVIT FILE NAME		PAPER DRAWING ID		ISSUE	Id-vip-i		Id-vip-i-3		1
DESIGNED	APPROVED	DATE	SCALE(S)	SHEET																								
AK	SS	01.10.25	1 : 50	3 OF 4																								
REVIT FILE NAME		PAPER DRAWING ID		ISSUE																								
Id-vip-i		Id-vip-i-3		1																								

iHFG Standard Components

Room Layout Sheet

RLS Room Code


ld-vip-i

RDS Room Code


ld-vip-i

Room Name

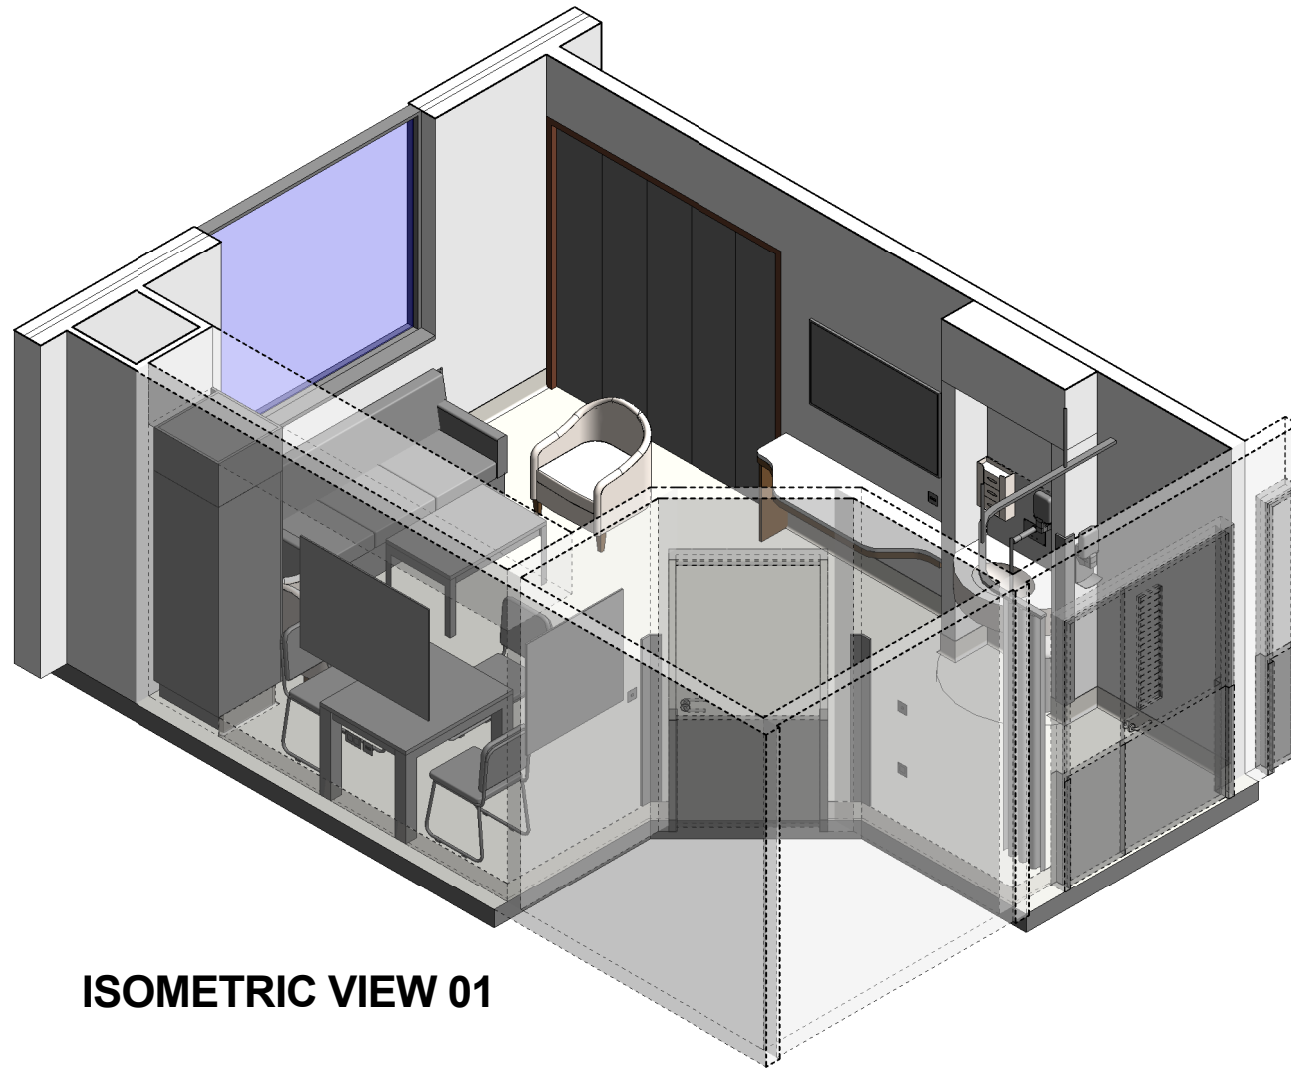

Lounge / Dining - VIP

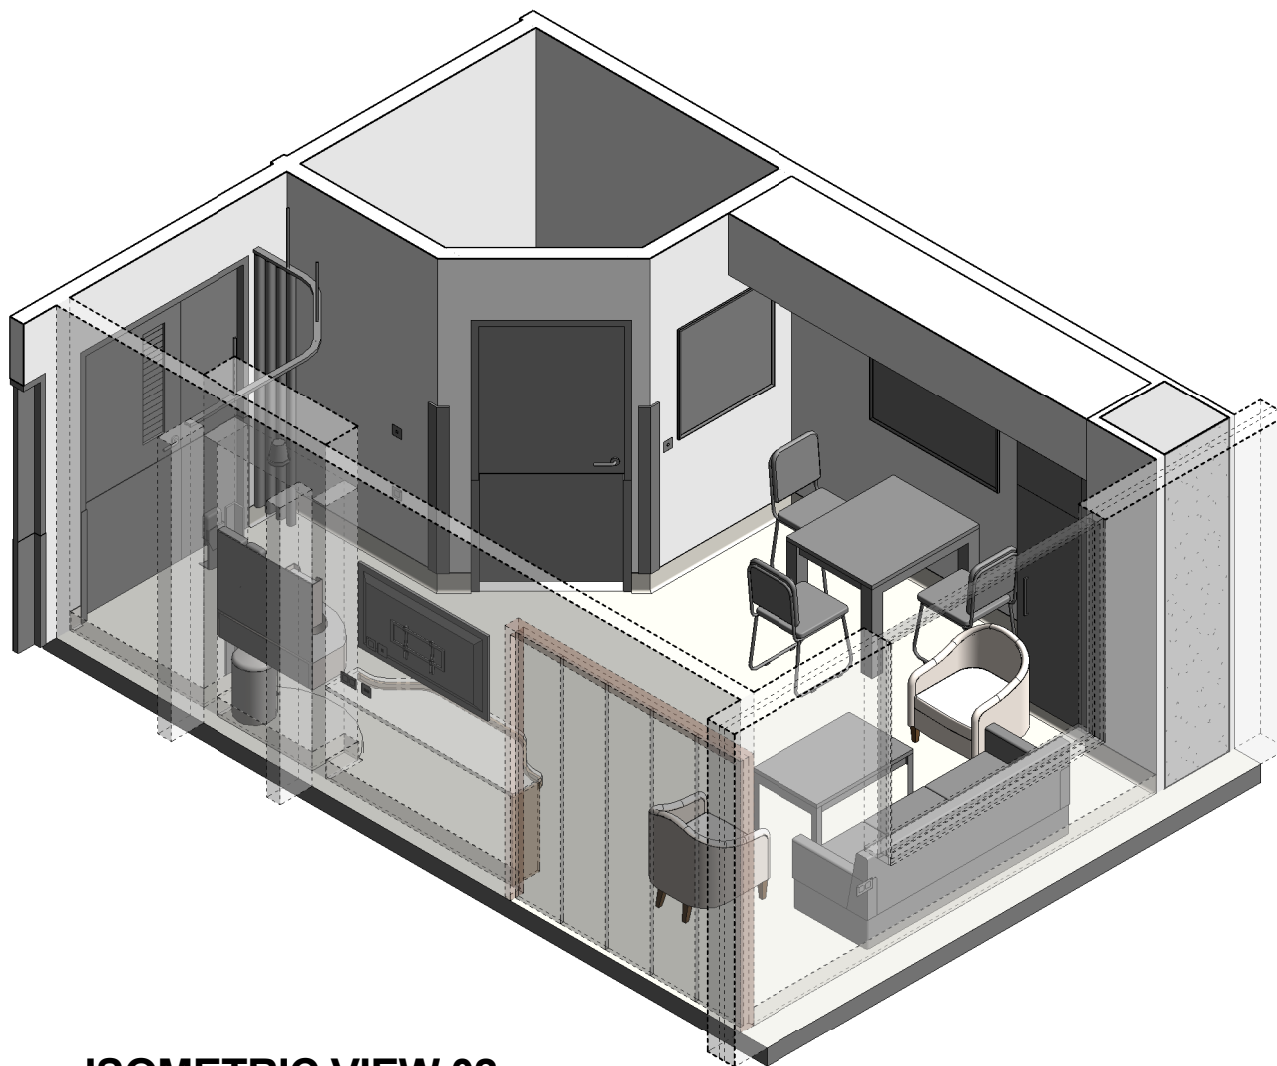

ISOMETRIC VIEW 01



ISOMETRIC VIEW 02

REV	DESCRIPTION	DATE	BY	REV	DESCRIPTION	DATE	BY	COMPATIBILITY	
1	FIRST ISSUE	01.10.25	AK						
								iHFG	
				International Health Facility Guidelines at: www.healthdesign.com.au/iHFG Editable version of Standard Components on Health Facility Briefing System (HFBS) at: www.healthdesign.com.au ©TAHPI					
 International Health Facility Guidelines				 DESIGNED AK		APPROVED SS		DATE 01.10.25	SCALE(S) SHEET 4 OF 4
REVIT FILE NAME ld-vip-i						PAPER DRAWING ID ld-vip-i-4		ISSUE 1	

This document is for advisory purpose only