

iHFG Standard Components

Room Layout Sheet

Room Name | **Linen Holding - Clean**


RLS Room Code

Iho-cl-i


RDS Room Code

Iho-cl-i

- DFP DOOR AND DOOR FRAME PROTECTION
- DHS DISPENSER - HAND SANITISER
- DHT DISPENSER - PAPER HAND TOWEL
- DSA DISPENSER - SOAP, ANTISEPTIC
- HWB/C HAND WASH BASIN - TYPE 'C'
- LS/R LIGHT SWITCH - ROOM
- PO/C POWER OUTLET - CLEANER'S
- SK4 FLOOR VINYL COVERED SKIRTING
- T/CL TROLLEY - CLEAN LINEN
- TAP/2M TAPWARE - DUAL MIXER
- V1 VINYL FLOORING, STANDARD SLIP RESISTANT
- V6 VINYL FLOORING, NON SLIP - TEXTURED
- WBG/20 WASTE BIN - GENERAL, 20 LITRE
- WPF WALL PAINT FINISH
- WV WALL VINYL

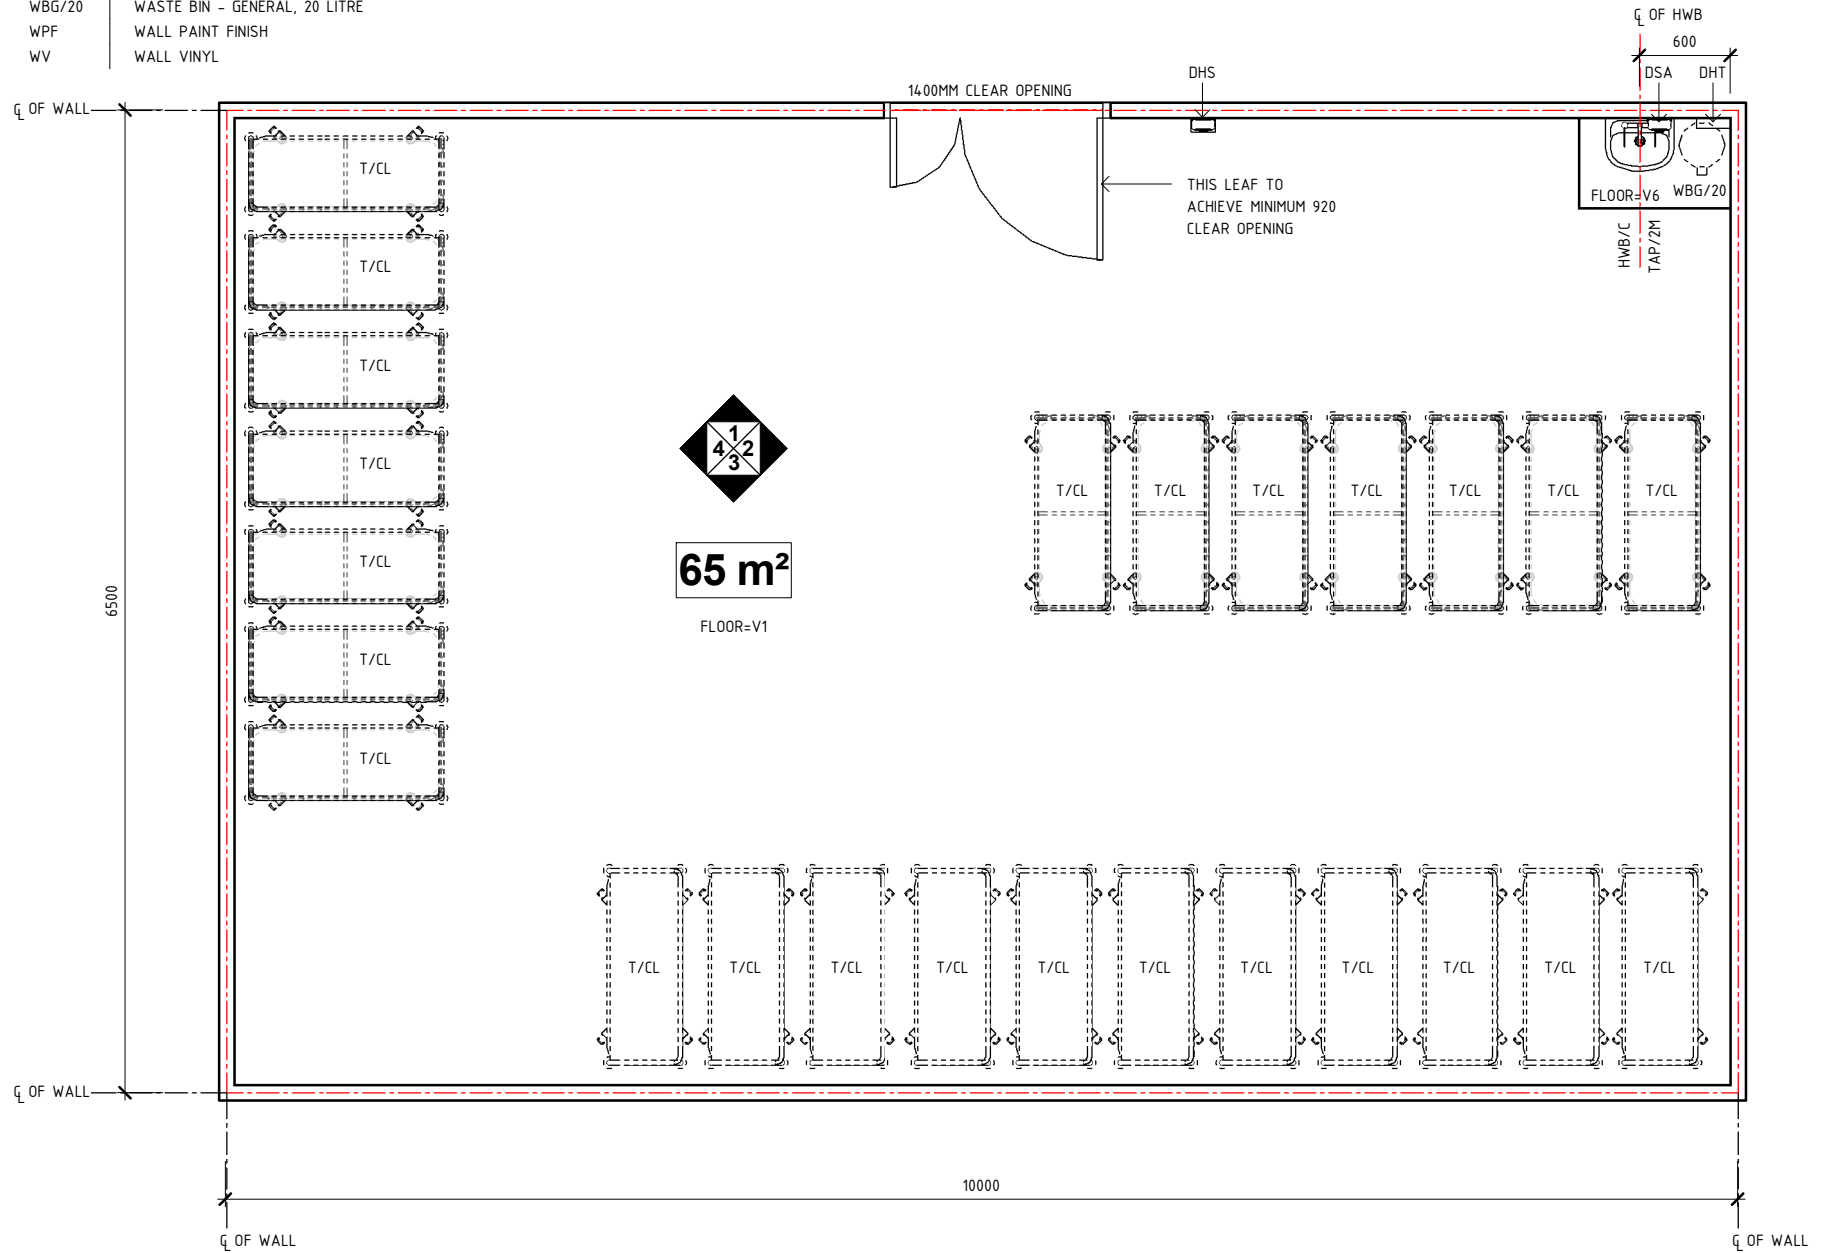

PLAN

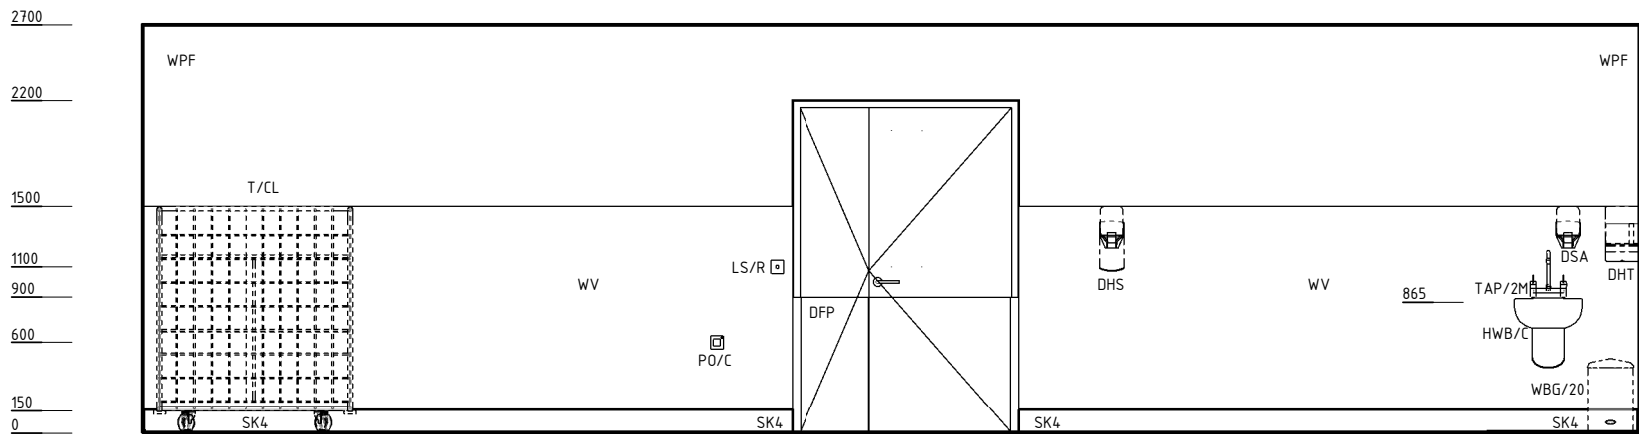

ELEVATION 1

| REV | DESCRIPTION | DATE | BY | REV | DESCRIPTION | DATE | BY | COMPATIBILITY |
|-----|------------------|----------|----|-----|------------------|----------|----|---------------|
| 1 | FIRST ISSUE | 24.10.10 | LL | 4 | GENERAL REVISION | 27.12.22 | BV | iHFG |
| 2 | GENERAL REVISION | 30.08.11 | SK | | | | | |
| 3 | GENERAL REVISION | 31.10.12 | CT | | | | | |

| DESIGNED | APPROVED | DATE | SCALE(S) | SHEET |
|-----------------|----------|------------------|----------|--------|
| BV | RH | 27.12.22 | 1 : 50 | 1 OF 4 |
| REVIT FILE NAME | | PAPER DRAWING ID | | ISSUE |
| Iho-cl-i | | Iho-cl-i-1 | | 4 |



International Health Facility Guidelines at:
www.healthdesign.com.au/iHFG
 Editable version of Standard Components on
 Health Facility Briefing System (HFBS) at:
www.healthdesign.com.au ©TAHPI



iHFG Standard Components

Room Layout Sheet

RLS Room Code

lho-cl-i


RDS Room Code

lho-cl-i


Room Name

Linen Holding - Clean


| | |
|--------|------------------------------|
| DHT | DISPENSER - PAPER HAND TOWEL |
| HWB/C | HAND WASH BASIN - TYPE 'C' |
| SK4 | FLOOR VINYL COVERED SKIRTING |
| T/CL | TROLLEY - CLEAN LINEN |
| TAP/2M | TAPWARE - DUAL MIXER |
| WPF | WALL PAINT FINISH |
| WV | WALL VINYL |

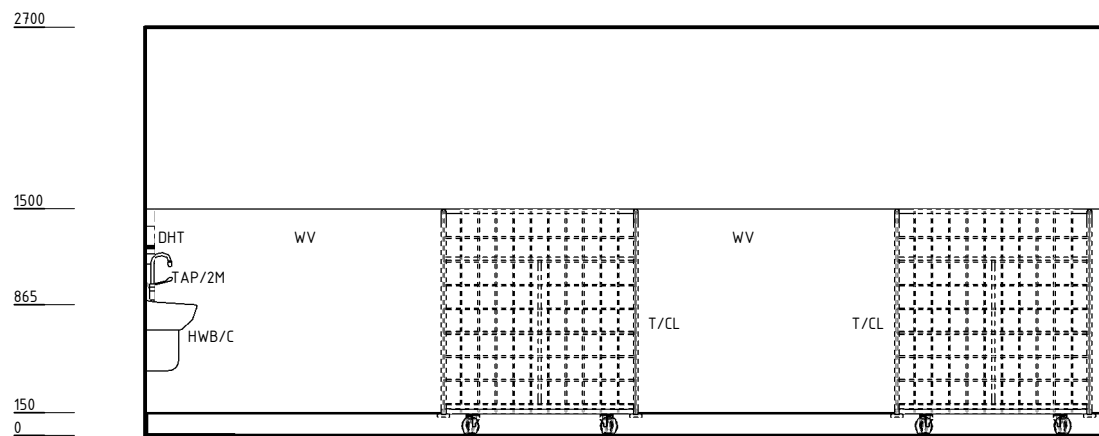


ELEVATION 2

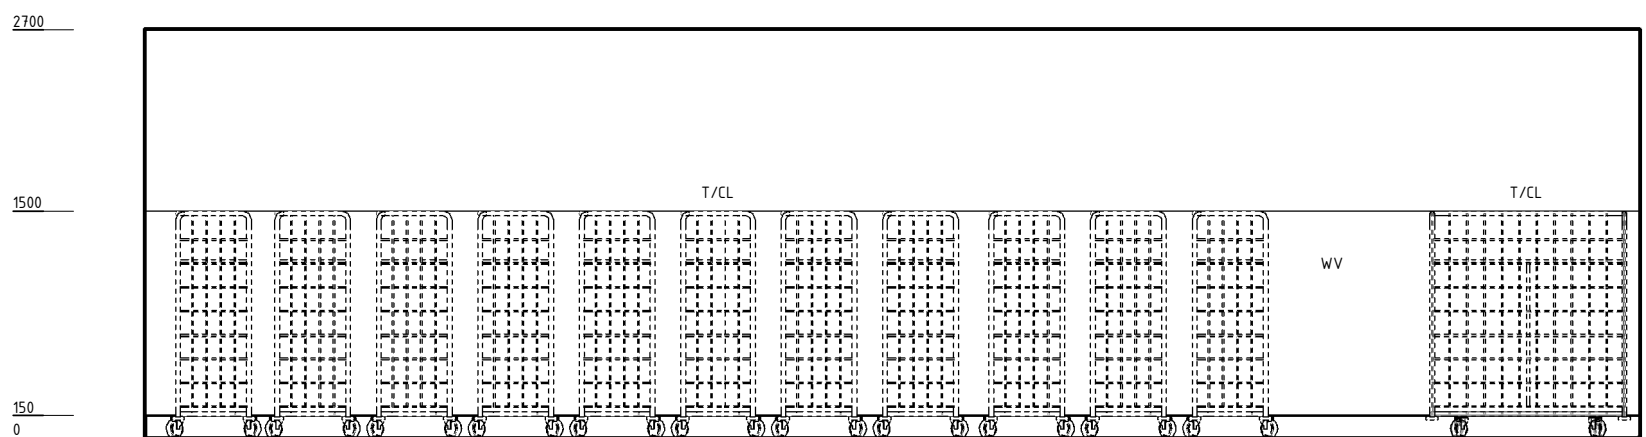

ELEVATION 3

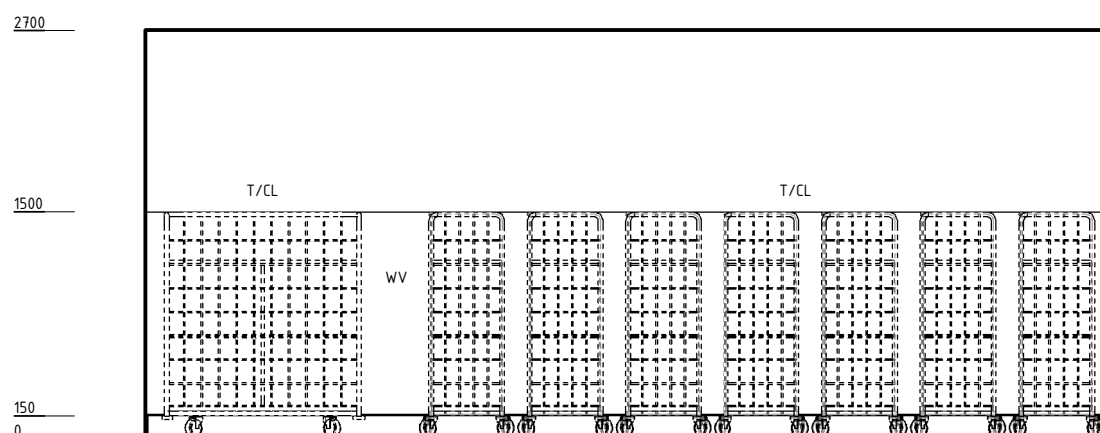

ELEVATION 4

| REV | DESCRIPTION | DATE | BY | REV | DESCRIPTION | DATE | BY | COMPATIBILITY | | | | | | | | | | | | | | | | | | | | |
|-----------------|------------------|------------------|----------|-------|------------------|----------|----|---|----------|----------|------|----------|-------|----|----|----------|--------|------|-----------------|--|------------------|--|-------|----------|--|------------|--|---|
| 1 | FIRST ISSUE | 24.10.10 | LL | 4 | GENERAL REVISION | 27.12.22 | BV |  | | | | | | | | | | | | | | | | | | | | |
| 2 | GENERAL REVISION | 30.08.11 | SK | | | | | | | | | | | | | | | | | | | | | | | | | |
| 3 | GENERAL REVISION | 31.10.12 | CT | | | | | | | | | | | | | | | | | | | | | | | | | |
| | | | | | | | | <table border="1"> <tr> <th>DESIGNED</th> <th>APPROVED</th> <th>DATE</th> <th>SCALE(S)</th> <th>SHEET</th> </tr> <tr> <td>BV</td> <td>RH</td> <td>27.12.22</td> <td>1 : 50</td> <td>2 OF</td> </tr> <tr> <th colspan="2">REVIT FILE NAME</th> <th colspan="2">PAPER DRAWING ID</th> <th>ISSUE</th> </tr> <tr> <td colspan="2">lho-cl-i</td> <td colspan="2">lho-cl-i-2</td> <td>4</td> </tr> </table> | DESIGNED | APPROVED | DATE | SCALE(S) | SHEET | BV | RH | 27.12.22 | 1 : 50 | 2 OF | REVIT FILE NAME | | PAPER DRAWING ID | | ISSUE | lho-cl-i | | lho-cl-i-2 | | 4 |
| DESIGNED | APPROVED | DATE | SCALE(S) | SHEET | | | | | | | | | | | | | | | | | | | | | | | | |
| BV | RH | 27.12.22 | 1 : 50 | 2 OF | | | | | | | | | | | | | | | | | | | | | | | | |
| REVIT FILE NAME | | PAPER DRAWING ID | | ISSUE | | | | | | | | | | | | | | | | | | | | | | | | |
| lho-cl-i | | lho-cl-i-2 | | 4 | | | | | | | | | | | | | | | | | | | | | | | | |

iHFG Standard Components

Room Layout Sheet

RLS Room Code

lho-cl-i

RDS Room Code

lho-cl-i

Room Name


Linen Holding - Clean

GENERAL NOTES:


THIS DRAWING TO BE READ IN CONJUNCTION WITH R.D.S. (ROOM DATA SHEETS) WHICH TAKES PRECEDENCE.

ALL SERVICES INDICATED ARE INDICATIVE AND SUBJECTED TO DETAILED PROJECT SPECIFIC ENGINEERING DESIGN.


CEILING LEGEND:

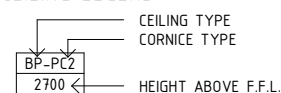


PBT-PC5
PLASTERBOARD DROP-IN CEILING TILES (PREFINISHED), POWDERCOATED ALUMINIUM CORNICE, FLUSHED AGAINST CEILING

 


ELECTRICAL LEGEND:

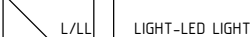

MECHANICAL LEGEND:

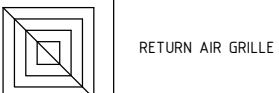

FIRE SERVICES LEGEND:

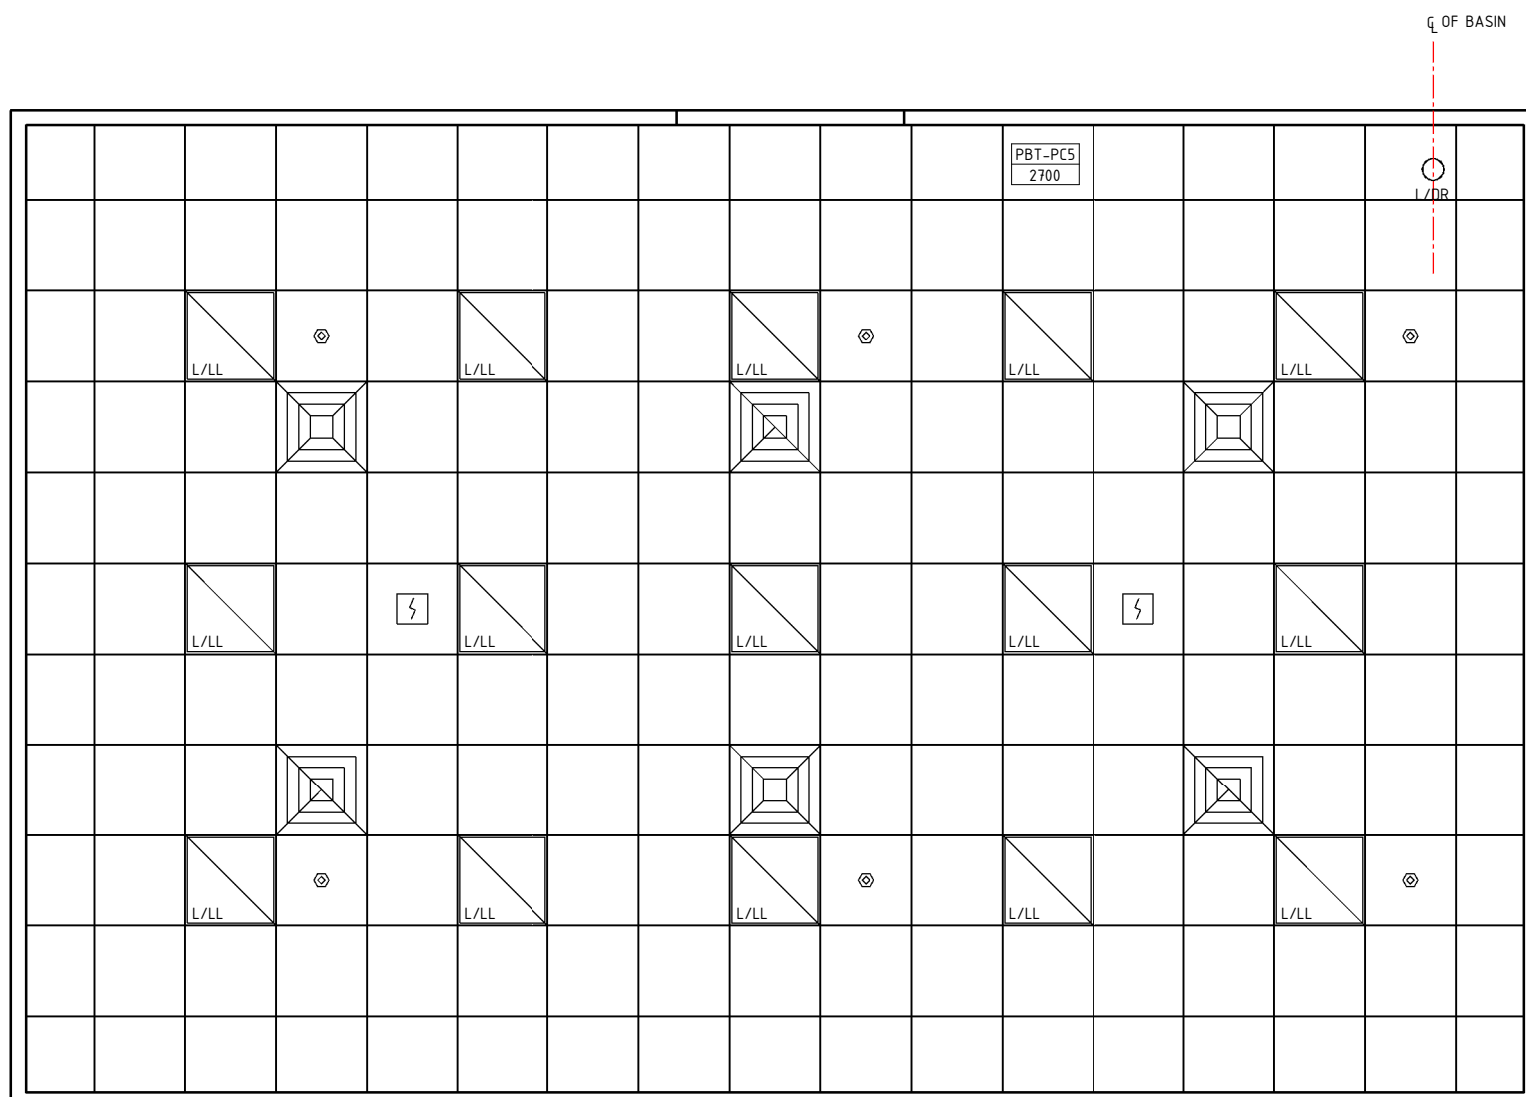

REFLECTED CEILING PLAN

| REV | DESCRIPTION | DATE | BY | REV | DESCRIPTION | DATE | BY | COMPATIBILITY | | | | |
|-----|------------------|----------|----|-----|------------------|----------|----|-----------------|----------|------------------|----------|--------|
| 1 | FIRST ISSUE | 24.10.10 | LL | 4 | GENERAL REVISION | 27.12.22 | BV | iHFG | | | | |
| 2 | GENERAL REVISION | 30.08.11 | SK | | | | | | | | | |
| 3 | GENERAL REVISION | 31.10.12 | CT | | | | | | | | | |
| | | | | | | | | DESIGNED | APPROVED | DATE | SCALE(S) | SHEET |
| | | | | | | | | BV | RH | 27.12.22 | 1 : 50 | 3 OF 4 |
| | | | | | | | | REVIT FILE NAME | | PAPER DRAWING ID | | ISSUE |
| | | | | | | | | lho-cl-i | | lho-cl-i-3 | | 4 |



International Health Facility Guidelines

International Health Facility Guidelines at: www.healthdesign.com.au/iHFG
 Editable version of Standard Components on Health Facility Briefing System (HFBS) at: www.healthdesign.com.au ©TAHPI



iHFG Standard Components

Room Layout Sheet

RLS Room Code


lho-cl-i

RDS Room Code



lho-cl-i

Room Name

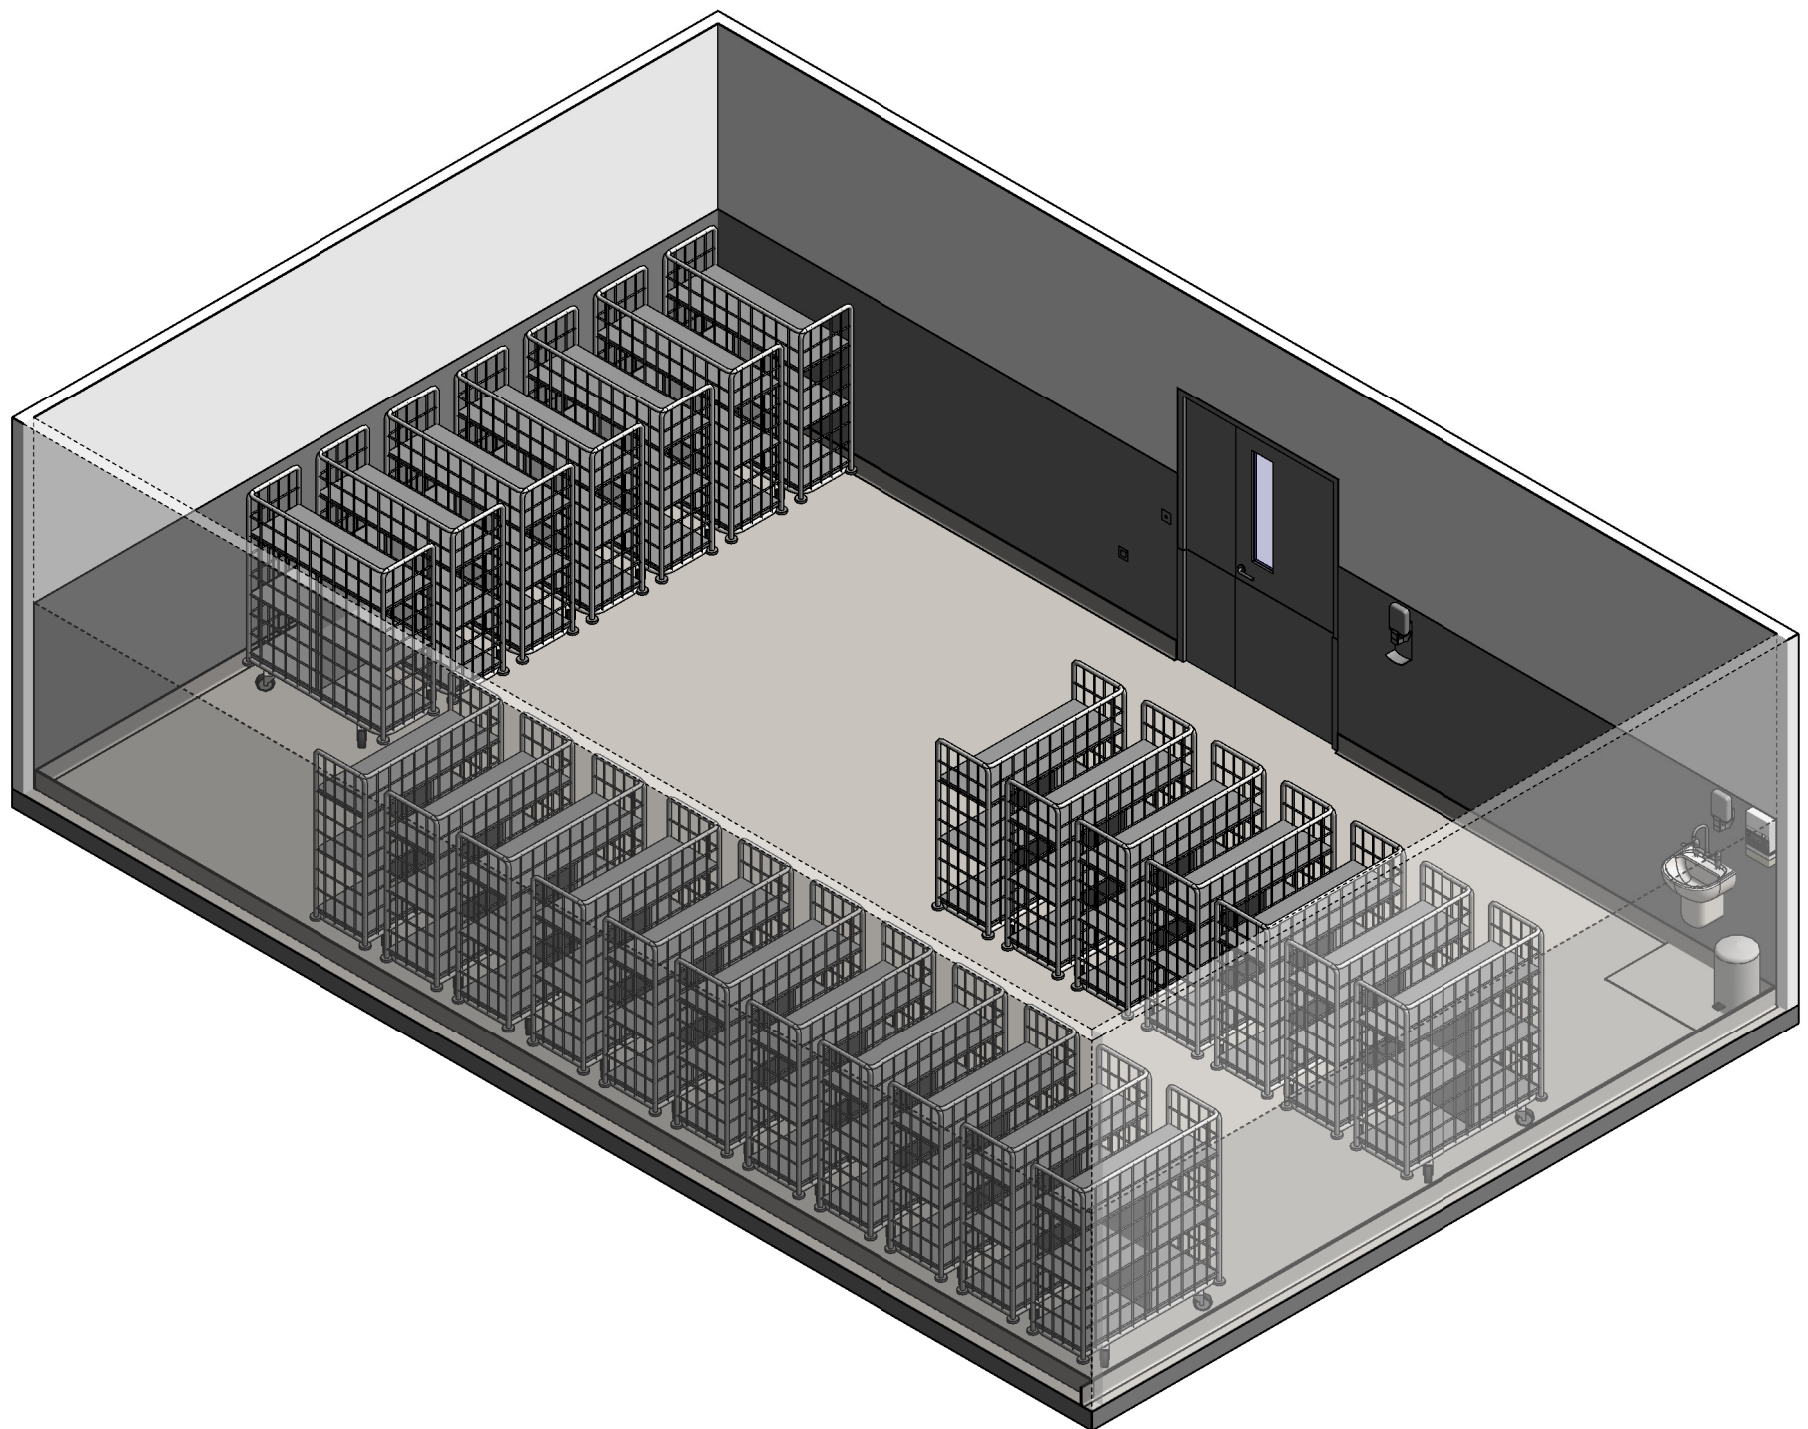Linen Holding - Clean



ISOMETRIC VIEW 01

| REV | DESCRIPTION | DATE | BY | REV | DESCRIPTION | DATE | BY | COMPATIBILITY | | | | | | | | | | | | | | | |
|---|------------------|---------------------------------------|----------|-------------------|------------------|----------|----|--|----------|----------|------|----------|-------|----|----|----------|--|------|------------------------------------|--|---------------------------------------|--|-------------------|
| 1 | FIRST ISSUE | 24.10.10 | LL | 4 | GENERAL REVISION | 27.12.22 | BV |  | | | | | | | | | | | | | | | |
| 2 | GENERAL REVISION | 30.08.11 | SK | | | | | | | | | | | | | | | | | | | | |
| 3 | GENERAL REVISION | 31.10.12 | CT | | | | | | | | | | | | | | | | | | | | |
|  International Health Facility Guidelines | | | | | | | | <table border="1"> <tr> <th>DESIGNED</th> <th>APPROVED</th> <th>DATE</th> <th>SCALE(S)</th> <th>SHEET</th> </tr> <tr> <td>BV</td> <td>RH</td> <td>27.12.22</td> <td></td> <td>4 OF</td> </tr> <tr> <td colspan="2"> REVIT FILE NAME lho-cl-i </td> <td colspan="2"> PAPER DRAWING ID lho-cl-i-4 </td> <td> ISSUE 4 </td> </tr> </table> | DESIGNED | APPROVED | DATE | SCALE(S) | SHEET | BV | RH | 27.12.22 | | 4 OF | REVIT FILE NAME lho-cl-i | | PAPER DRAWING ID lho-cl-i-4 | | ISSUE 4 |
| DESIGNED | APPROVED | DATE | SCALE(S) | SHEET | | | | | | | | | | | | | | | | | | | |
| BV | RH | 27.12.22 | | 4 OF | | | | | | | | | | | | | | | | | | | |
| REVIT FILE NAME lho-cl-i | | PAPER DRAWING ID lho-cl-i-4 | | ISSUE 4 | | | | | | | | | | | | | | | | | | | |

International Health Facility Guidelines at:
www.healthdesign.com.au/iHFG
 Editable version of Standard Components on
 Health Facility Briefing System (HFBS) at:
www.healthdesign.com.au ©TAHPI



This document is for advisory purpose only