

iHFG Standard Components

Room Layout Sheet

RLS Room Code

lho-so-i


RDS Room Code

lho-so-i


Room Name

Linen Holding - Soiled

DFP	DOOR AND DOOR FRAME PROTECTION
DHS	DISPENSER - HAND SANITISER
DHT	DISPENSER - PAPER HAND TOWEL
DSA	DISPENSER - SOAP, ANTISEPTIC
HWB/C	HAND WASH BASIN - TYPE 'C'
LS/R	LIGHT SWITCH - ROOM
PO/C	POWER OUTLET - CLEANER'S
SK4	FLOOR VINYL COVERED SKIRTING
T/SLC	TROLLEY - SOILED LINEN COLLECTION
TAP/2M	TAPWARE - DUAL MIXER
V1	VINYL FLOORING, STANDARD SLIP RESISTANT
V6	VINYL FLOORING, NON SLIP - TEXTURED
WBG/20	WASTE BIN - GENERAL, 20 LITRE
WPF	WALL PAINT FINISH
WV	WALL VINYL

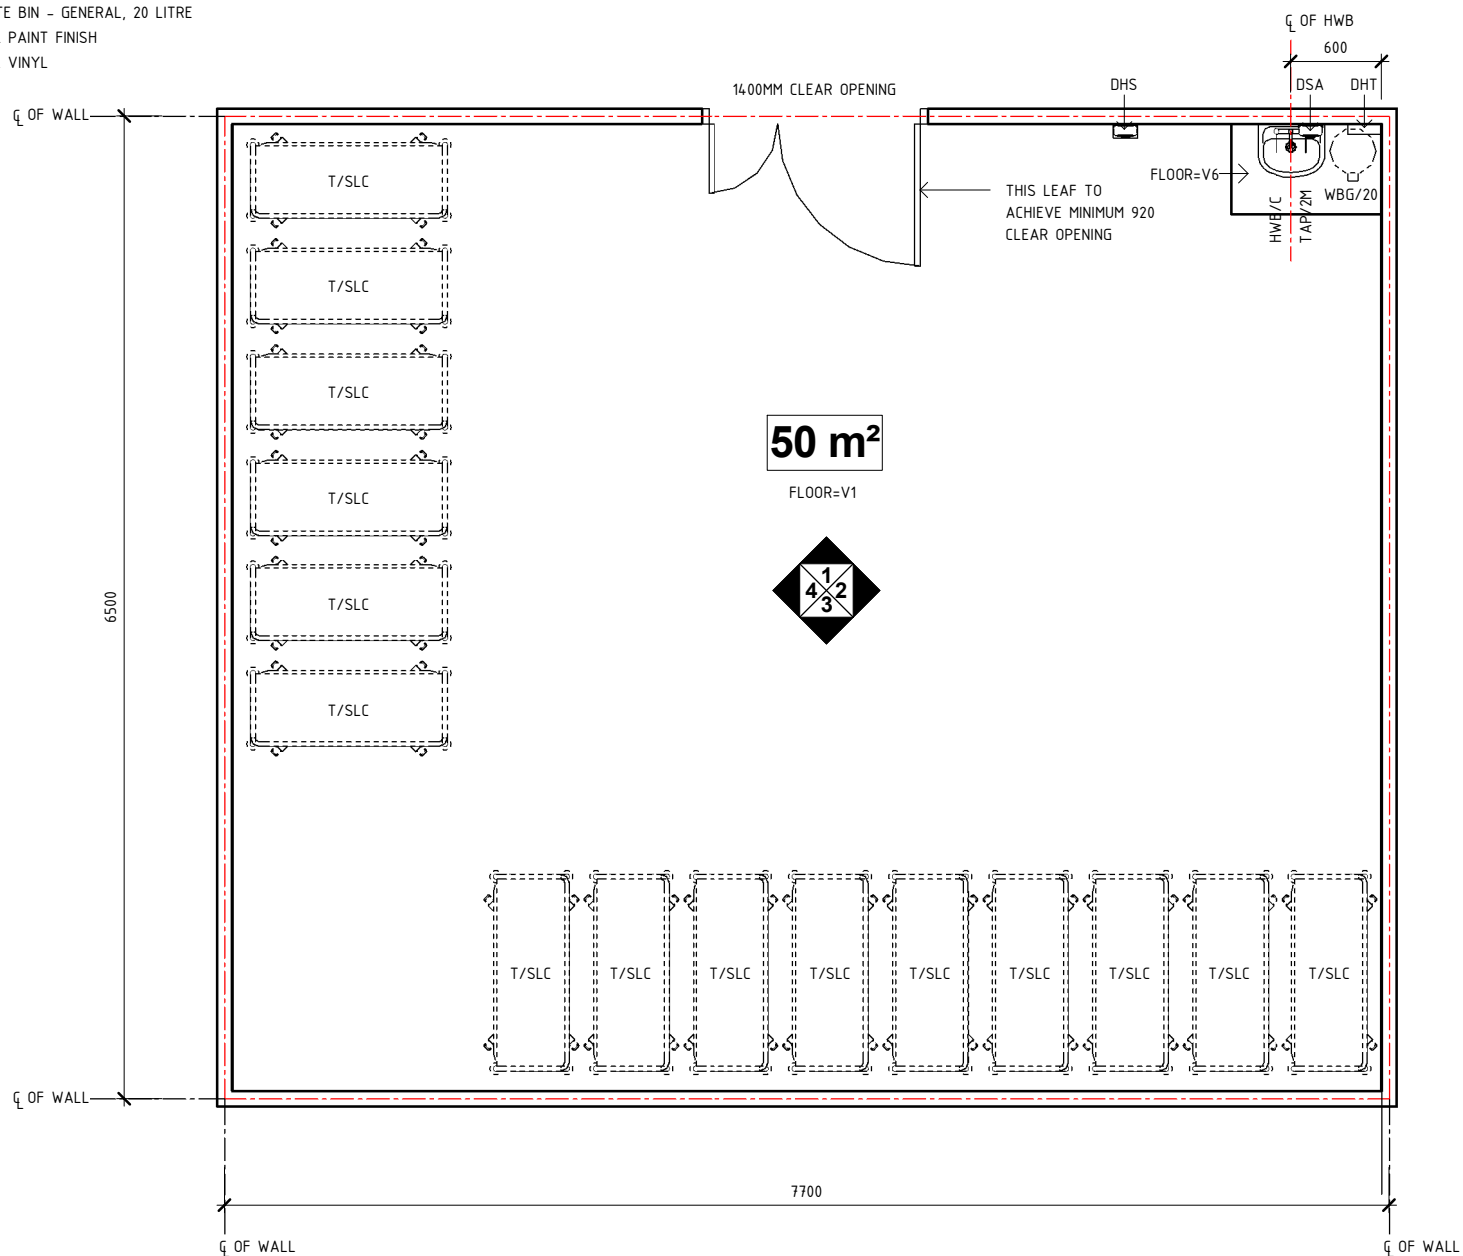

PLAN

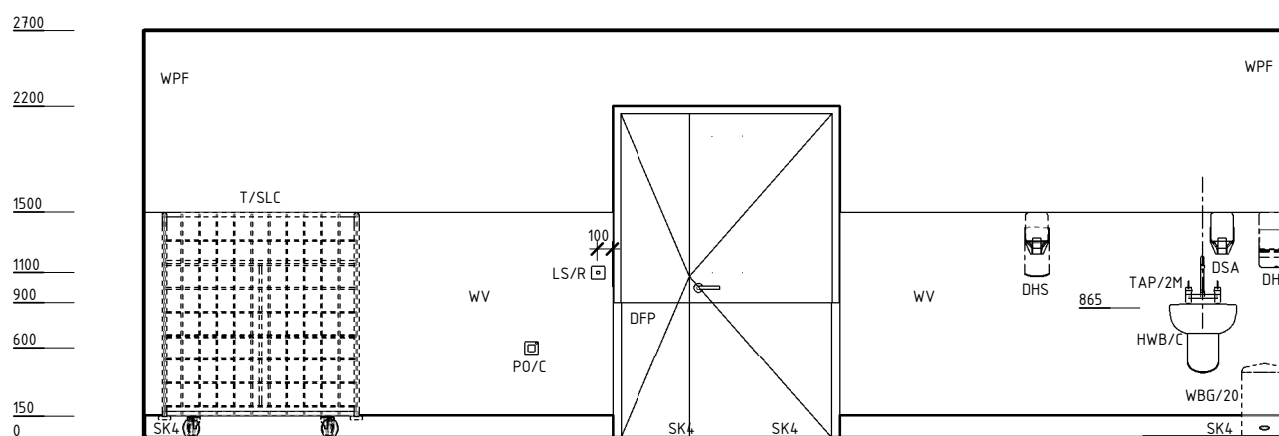

ELEVATION 1

REV	DESCRIPTION	DATE	BY	REV	DESCRIPTION	DATE	BY	COMPATIBILITY
1	FIRST ISSUE	24.10.10	LL	4	GENERAL REVISION	27.12.22	BV	iHFG
2	GENERAL REVISION	30.08.11	SK					
3	GENERAL REVISION	31.10.12	CT					

DESIGNED	APPROVED	DATE	SCALE(S)	SHEET
BV	RH	27.12.22	1 : 50	1 OF 4
REVIT FILE NAME		PAPER DRAWING ID		ISSUE
lho-so-i		lho-so-i-1		4



International Health Facility Guidelines

International Health Facility Guidelines at:
www.healthdesign.com.au/iHFG
Editable version of Standard Components on
Health Facility Briefing System (HFBS) at:
www.healthdesign.com.au@TAHPI



iHFG Standard Components

Room Layout Sheet

RLS Room Code

lho-so-i


RDS Room Code

lho-so-i


Room Name

Linen Holding - Soiled


DHT	DISPENSER - PAPER HAND TOWEL
HWB/C	HAND WASH BASIN - TYPE 'C'
SK4	FLOOR VINYL COVERED SKIRTING
T/SLC	TROLLEY - SOILED LINEN COLLECTION
TAP/2M	TAPWARE - DUAL MIXER
WPF	WALL PAINT FINISH
WV	WALL VINYL

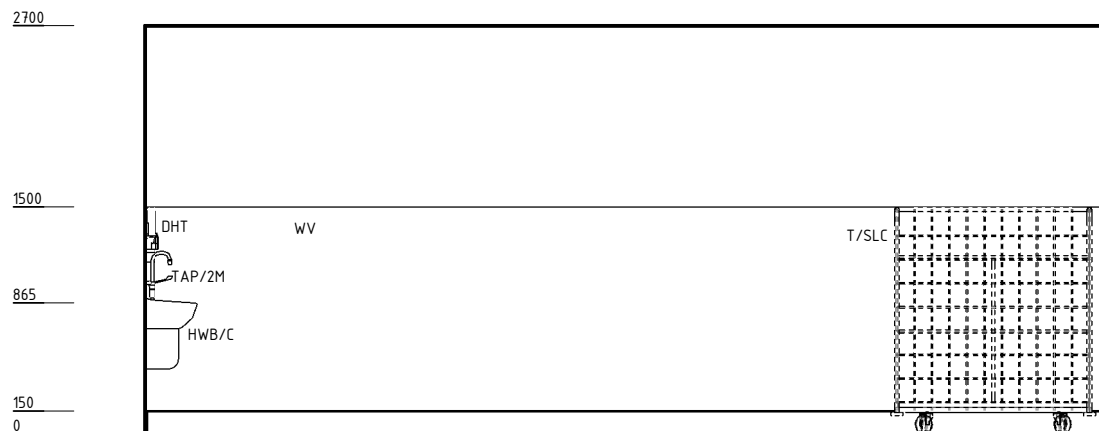


ELEVATION 2

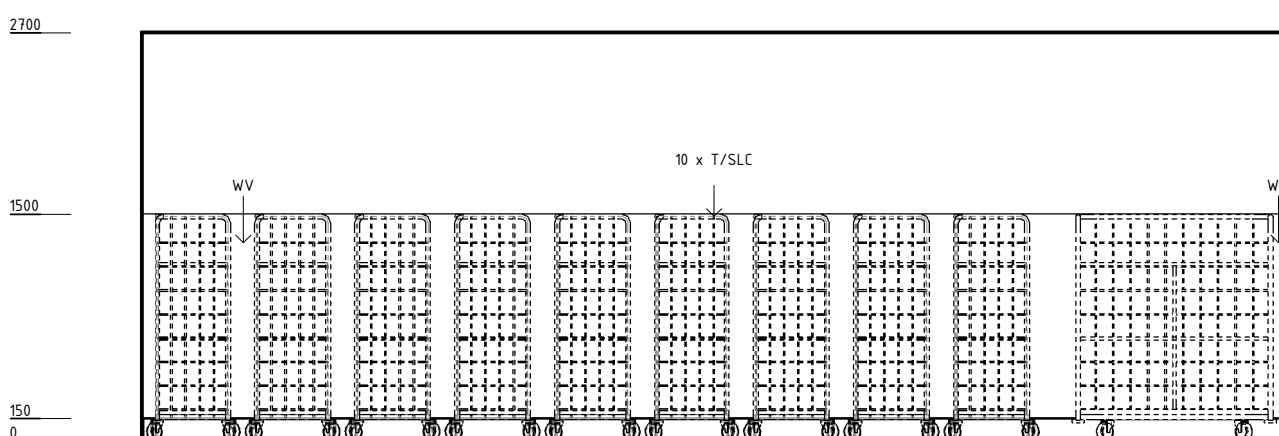

ELEVATION 3

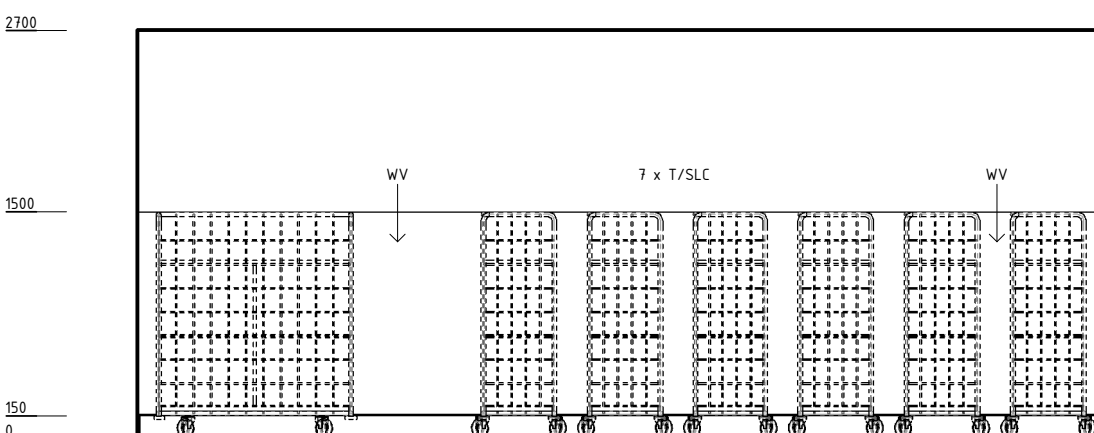

ELEVATION 4

REV	DESCRIPTION	DATE	BY	REV	DESCRIPTION	DATE	BY	COMPATIBILITY				
1	FIRST ISSUE	24.10.10	LL	4	GENERAL REVISION	27.12.22	BV					
2	GENERAL REVISION	30.08.11	SK									
3	GENERAL REVISION	31.10.12	CT									
								DESIGNED	APPROVED	DATE	SCALE(S)	SHEET
								BV	RH	27.12.22	1 : 50	2 OF
								REVIT FILE NAME		PAPER DRAWING ID		ISSUE
								lho-so-i		lho-so-i-2		4

iHFG Standard Components

Room Layout Sheet

RLS Room Code

lho-so-i

Room Name

Linen Holding - Soiled

RDS Room Code


lho-so-i

GENERAL NOTES:

THIS DRAWING TO BE READ IN CONJUNCTION WITH R.D.S. (ROOM DATA SHEETS) WHICH TAKES PRECEDENCE.

ALL SERVICES INDICATED ARE INDICATIVE AND SUBJECTED TO DETAILED PROJECT SPECIFIC ENGINEERING DESIGN.


CEILING LEGEND:

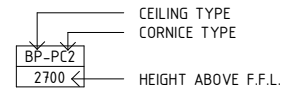


PBT-PC5 | PLASTERBOARD DROP-IN CEILING TILES (PREFINISHED), ANGLE FLUSH AGAINST WALL, IN LINE WITH CEILING GRID





ELECTRICAL LEGEND:

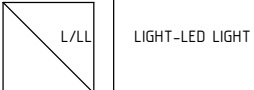

MECHANICAL LEGEND:

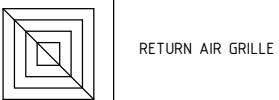

FIRE SERVICES LEGEND:

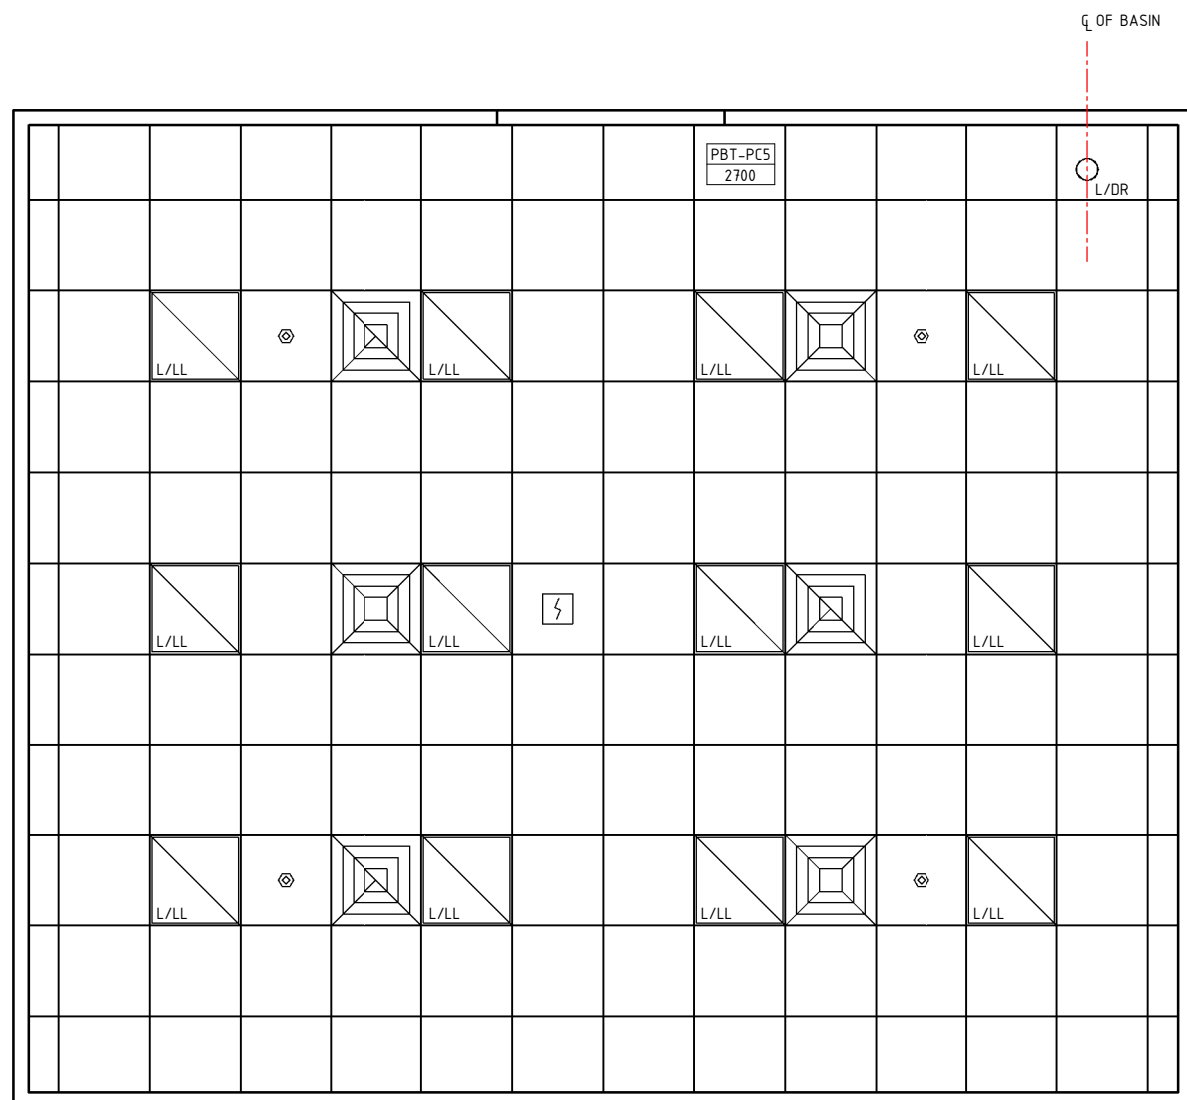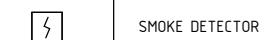

REFLECTED CEILING PLAN

REV	DESCRIPTION	DATE	BY	REV	DESCRIPTION	DATE	BY	COMPATIBILITY				
1	FIRST ISSUE	24.10.10	LL	4	GENERAL REVISION	27.12.22	BV	iHFG				
2	GENERAL REVISION	30.08.11	SK									
3	GENERAL REVISION	31.10.12	CT									
								DESIGNED	APPROVED	DATE	SCALE(S)	SHEET
								BV	RH	27.12.22	1 : 50	3 OF 4
								REVIT FILE NAME	PAPER DRAWING ID		ISSUE	
								lho-so-i	lho-so-i-3		4	

iHFG Standard Components

Room Layout Sheet

RLS Room Code


lho-so-i

RDS Room Code




lho-so-i

Room Name

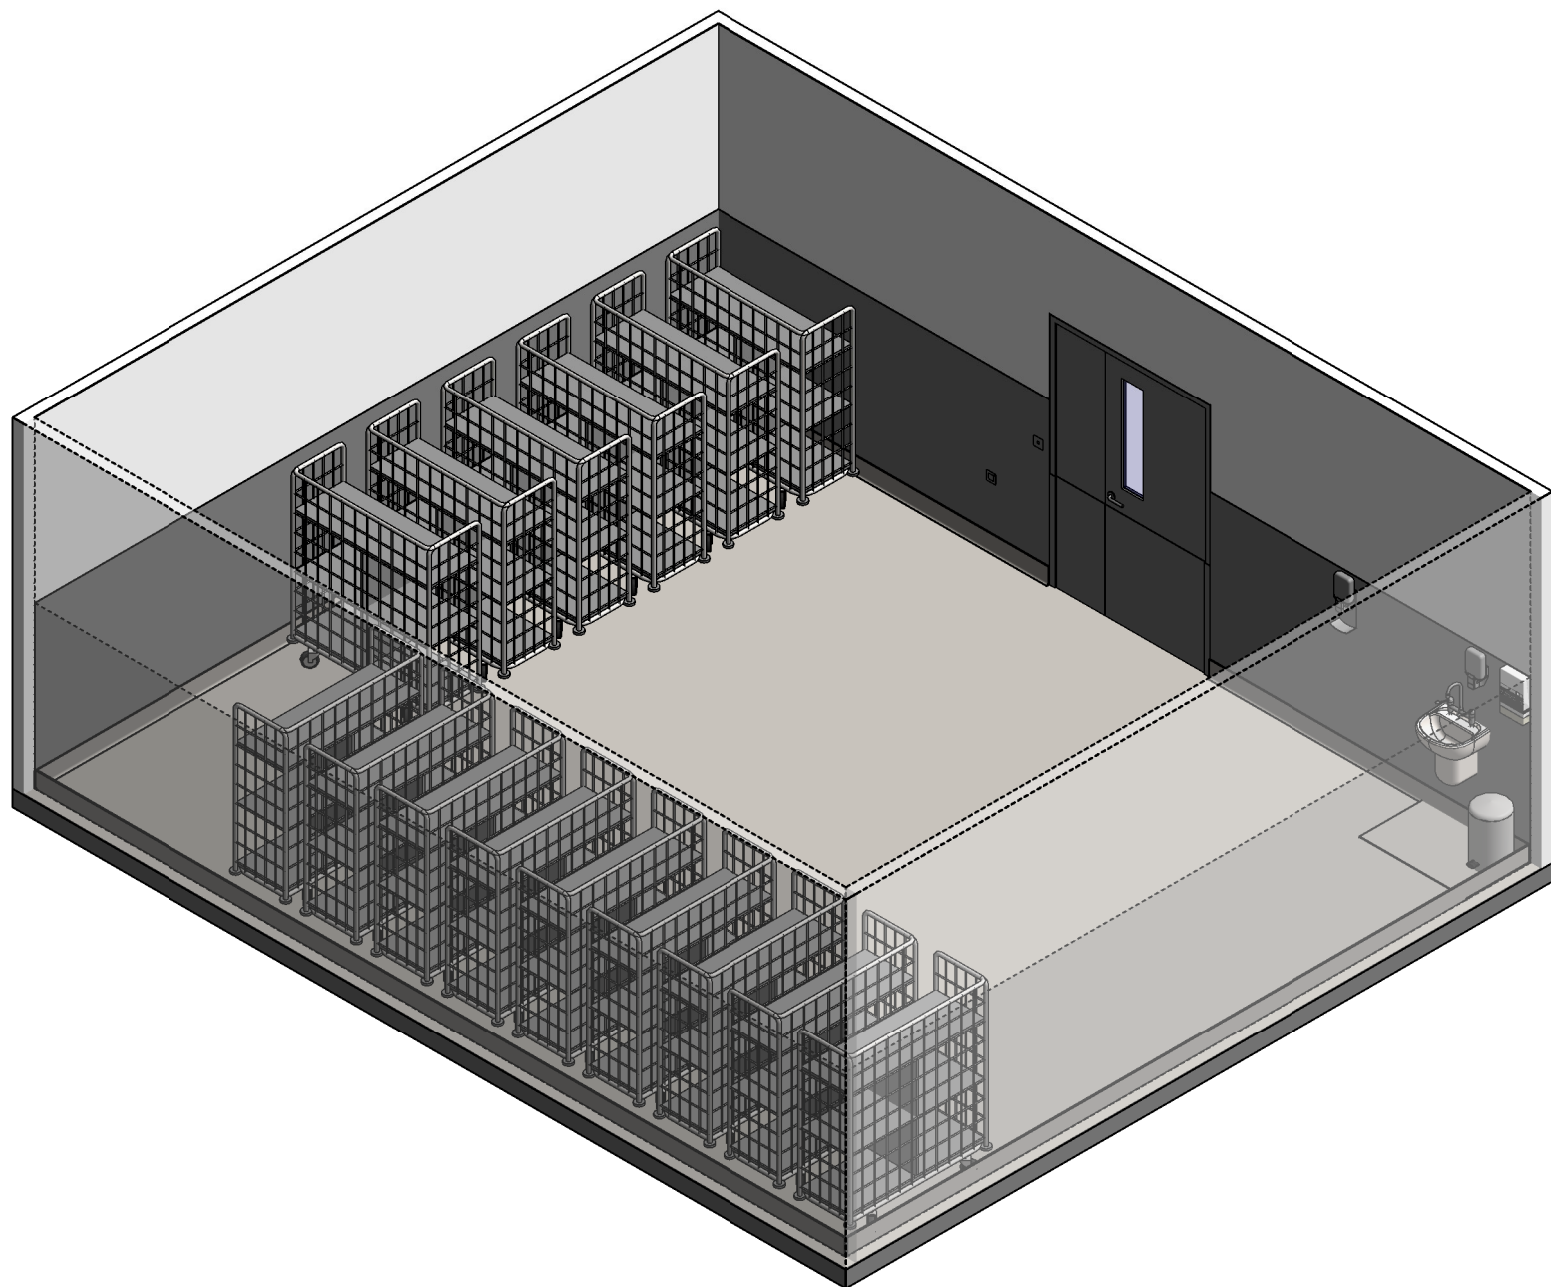Linen Holding - Clean



ISOMETRIC VIEW 01

REV	DESCRIPTION	DATE	BY	REV	DESCRIPTION	DATE	BY	COMPATIBILITY															
1	FIRST ISSUE	24.10.10	LL	4	GENERAL REVISION	27.12.22	BV																
2	GENERAL REVISION	30.08.11	SK																				
3	GENERAL REVISION	31.10.12	CT																				
 International Health Facility Guidelines								<table border="1"> <thead> <tr> <th>DESIGNED</th> <th>APPROVED</th> <th>DATE</th> <th>SCALE(S)</th> <th>SHEET</th> </tr> </thead> <tbody> <tr> <td>BV</td> <td>RH</td> <td>27.12.22</td> <td></td> <td>4 OF</td> </tr> <tr> <td colspan="2"> REVIT FILE NAME lho-so-i </td> <td colspan="2"> PAPER DRAWING ID lho-so-i-4 </td> <td> ISSUE 4 </td> </tr> </tbody> </table>	DESIGNED	APPROVED	DATE	SCALE(S)	SHEET	BV	RH	27.12.22		4 OF	REVIT FILE NAME lho-so-i		PAPER DRAWING ID lho-so-i-4		ISSUE 4
DESIGNED	APPROVED	DATE	SCALE(S)	SHEET																			
BV	RH	27.12.22		4 OF																			
REVIT FILE NAME lho-so-i		PAPER DRAWING ID lho-so-i-4		ISSUE 4																			
<small>International Health Facility Guidelines at: www.healthdesign.com.au/iHFG Editable version of Standard Components on Health Facility Briefing System (HFBS) at: www.healthdesign.com.au ©TAHPI</small>																							

This document is for advisory purpose only