

iHFG Standard Components

Room Layout Sheet

RLS Room Code


lodk-i

RDS Room Code

lodk-i

Room Name | **Loading Dock**

CG	CORNER GUARD
CNCF1	CONCRETE FLOORING - TROWEL, SEALED
CW	COLD WATER OUTLET
INT	INTERCOM

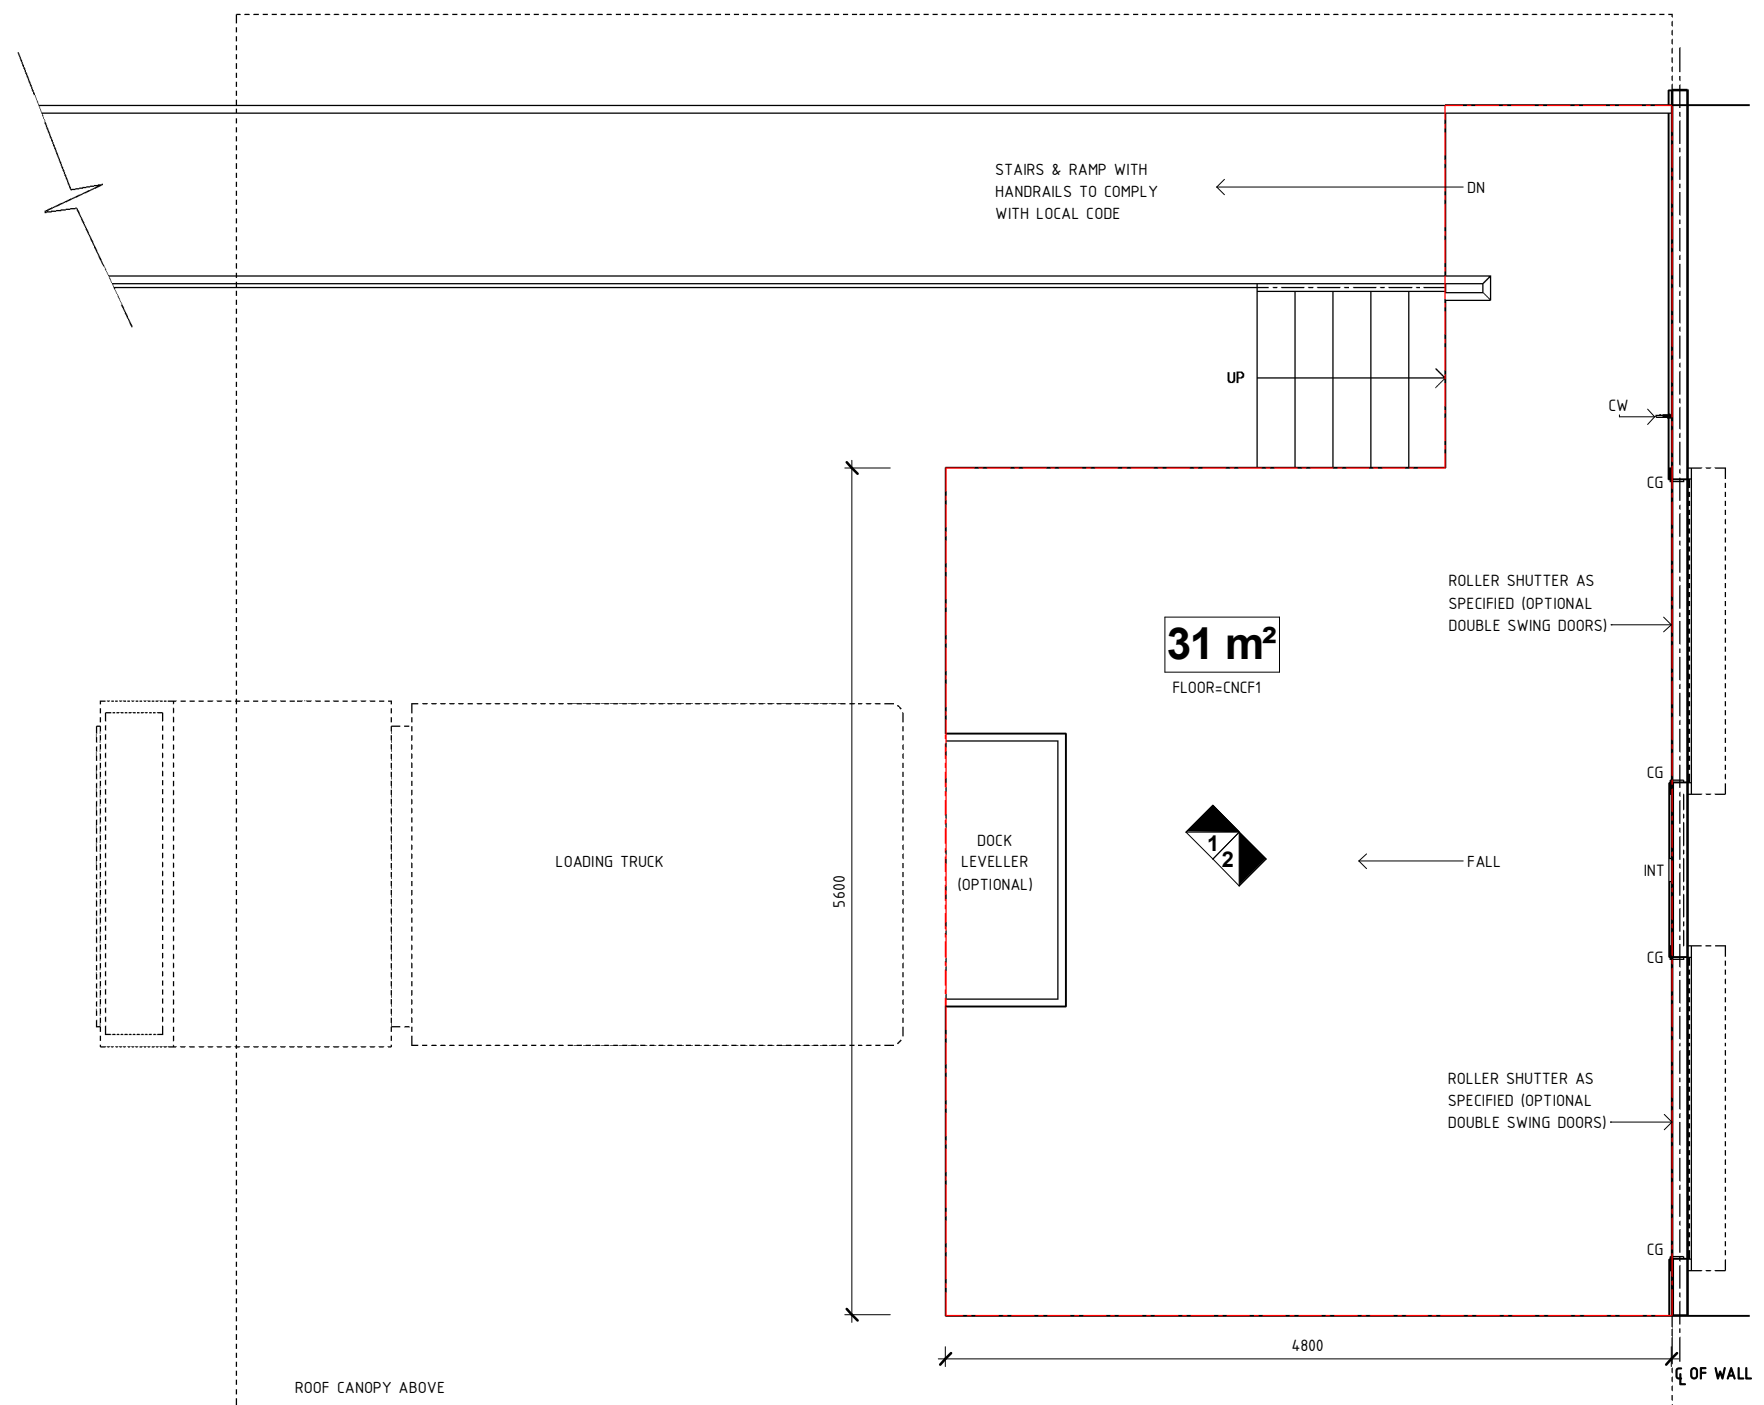

PLAN

REV	DESCRIPTION	DATE	BY	REV	DESCRIPTION	DATE	BY	COMPATIBILITY																				
1	FIRST ISSUE	24.10.10	CC	4	GENERAL REVISION	28.12.22	BV																					
2	GENERAL REVISION	30.08.11	SK																									
3	GENERAL REVISION	31.10.12	CT																									
								<table border="1"> <thead> <tr> <th>DESIGNED</th> <th>APPROVED</th> <th>DATE</th> <th>SCALE(S)</th> <th>SHEET</th> </tr> </thead> <tbody> <tr> <td>BV</td> <td>SA</td> <td>28.12.22</td> <td>1 : 50</td> <td>1 OF 4</td> </tr> <tr> <td colspan="2">REVIT FILE NAME</td> <td colspan="2">PAPER DRAWING ID</td> <td>ISSUE</td> </tr> <tr> <td colspan="2">lodk-i</td> <td colspan="2">lodk-i-1</td> <td>4</td> </tr> </tbody> </table>	DESIGNED	APPROVED	DATE	SCALE(S)	SHEET	BV	SA	28.12.22	1 : 50	1 OF 4	REVIT FILE NAME		PAPER DRAWING ID		ISSUE	lodk-i		lodk-i-1		4
DESIGNED	APPROVED	DATE	SCALE(S)	SHEET																								
BV	SA	28.12.22	1 : 50	1 OF 4																								
REVIT FILE NAME		PAPER DRAWING ID		ISSUE																								
lodk-i		lodk-i-1		4																								

iHFG Standard Components

Room Layout Sheet

Room Name | **Loading Dock**


RLS Room Code

lodk-i


RDS Room Code

lodk.i

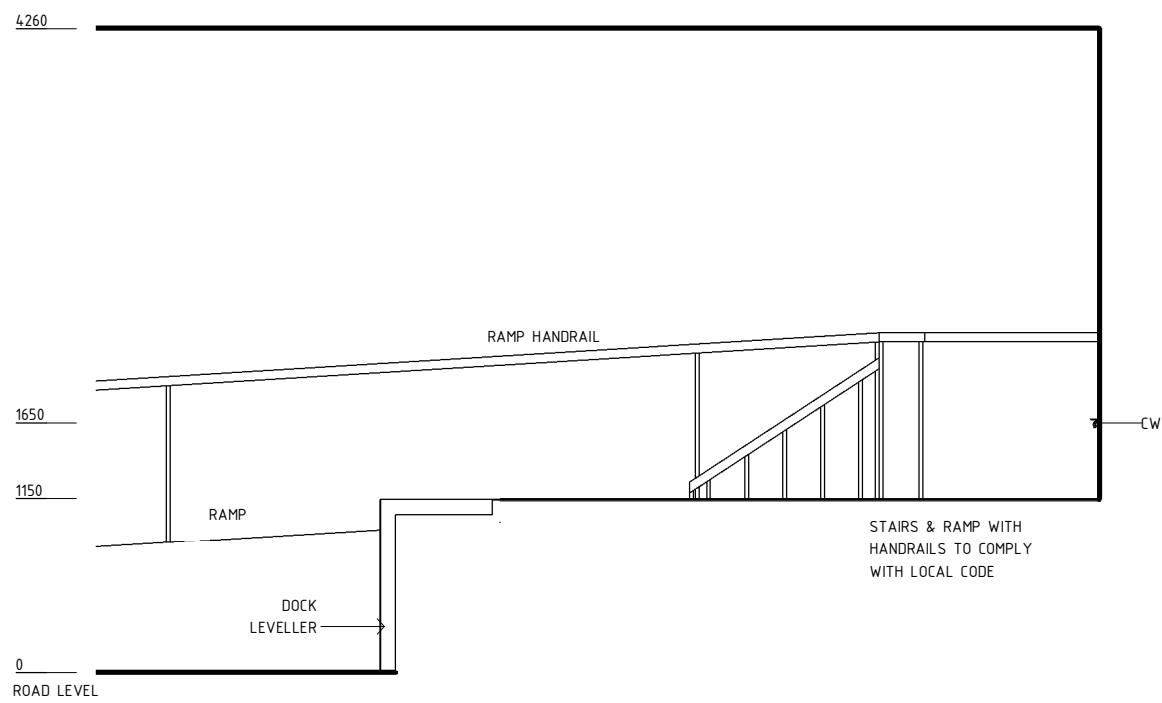

- CG | CORNER GUARD
- CW | COLD WATER OUTLET
- INT | INTERCOM
- SK11 | CONCRETE SKIRTING

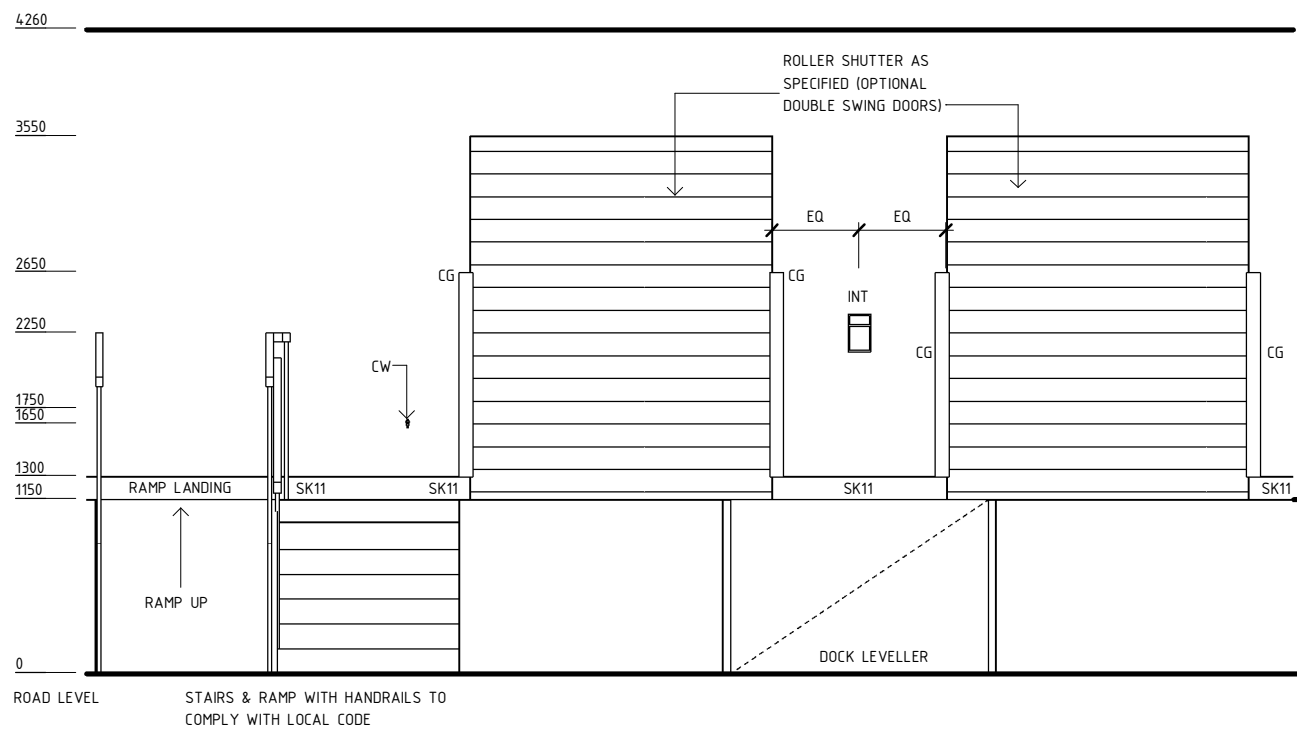

ELEVATION 1



ELEVATION 2

REV	DESCRIPTION	DATE	BY	REV	DESCRIPTION	DATE	BY	COMPATIBILITY																				
1	FIRST ISSUE	24.10.10	CC	4	GENERAL REVISION	28.12.22	BV																					
2	GENERAL REVISION	30.08.11	SK																									
3	GENERAL REVISION	31.10.12	CT																									
								<table border="1"> <tr> <th>DESIGNED</th> <th>APPROVED</th> <th>DATE</th> <th>SCALE(S)</th> <th>SHEET</th> </tr> <tr> <td>BV</td> <td>SA</td> <td>28.12.22</td> <td>1 : 50</td> <td>2 OF 4</td> </tr> <tr> <th colspan="2">REVIT FILE NAME</th> <th colspan="2">PAPER DRAWING ID</th> <th>ISSUE</th> </tr> <tr> <td colspan="2">lodk-i</td> <td colspan="2">lodk-i-2</td> <td>4</td> </tr> </table>	DESIGNED	APPROVED	DATE	SCALE(S)	SHEET	BV	SA	28.12.22	1 : 50	2 OF 4	REVIT FILE NAME		PAPER DRAWING ID		ISSUE	lodk-i		lodk-i-2		4
DESIGNED	APPROVED	DATE	SCALE(S)	SHEET																								
BV	SA	28.12.22	1 : 50	2 OF 4																								
REVIT FILE NAME		PAPER DRAWING ID		ISSUE																								
lodk-i		lodk-i-2		4																								

This document is for advisory purpose only

International Health Facility Guidelines at:
www.healthdesign.com.au/iHFG
 Editable version of Standard Components on
 Health Facility Briefing System (HFBS) at:
www.healthdesign.com.au ©TAHPI



iHFG Standard Components

Room Layout Sheet

RLS Room Code

lodk-i

Room Name

Loading Dock

RDS Room Code


lodk-i

GENERAL NOTES:

THIS DRAWING TO BE READ IN CONJUNCTION WITH R.D.S.
(ROOM DATA SHEETS) WHICH TAKES PRECEDENCE.



ALL SERVICES INDICATED ARE INDICATIVE AND SUBJECT TO
DETAILED PROJECT SPECIFIC ENGINEERING DESIGN.

CEILING LEGEND:

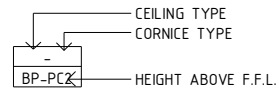

GRID LINE

ELECTRICAL LEGEND:

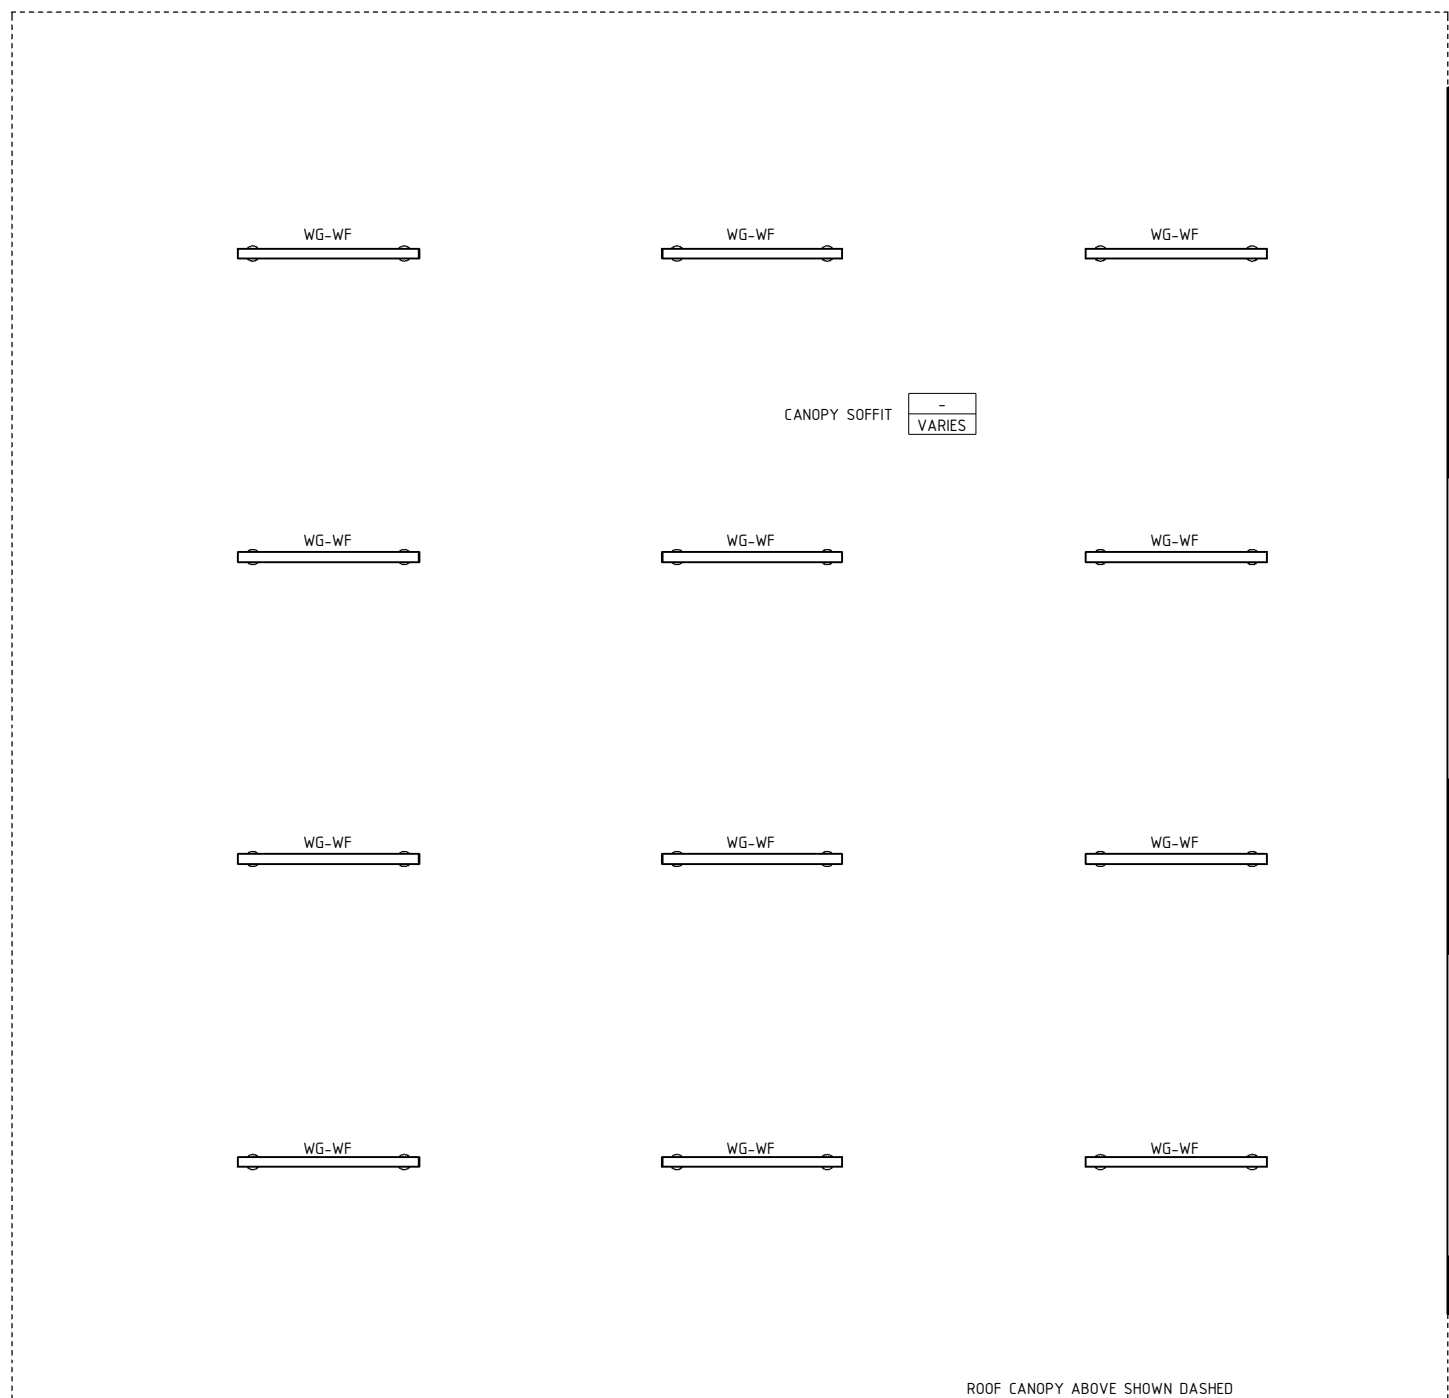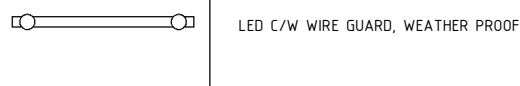

ROOF CANOPY ABOVE SHOWN DASHED

REFLECTED CEILING PLAN

REV	DESCRIPTION	DATE	BY	REV	DESCRIPTION	DATE	BY	COMPATIBILITY
1	FIRST ISSUE	24.10.10	CC	4	GENERAL REVISION	28.12.22	BV	iHFG
2	GENERAL REVISION	30.08.11	SK					
3	GENERAL REVISION	31.10.12	CT					
				International Health Facility Guidelines at: www.healthdesign.com.au/iHFG Editable version of Standard Components on Health Facility Briefing System (HFBS) at: www.healthdesign.com.au ©TAHPI				DESIGNED
								APPROVED
								DATE
								SCALE(S)
								SHEET
								REVIT FILE NAME
								PAPER DRAWING ID
								ISSUE

This document is for advisory purpose only

iHFG Standard Components

Room Layout Sheet

RLS Room Code


lodk-i

RDS Room Code




lodk-i

Room Name

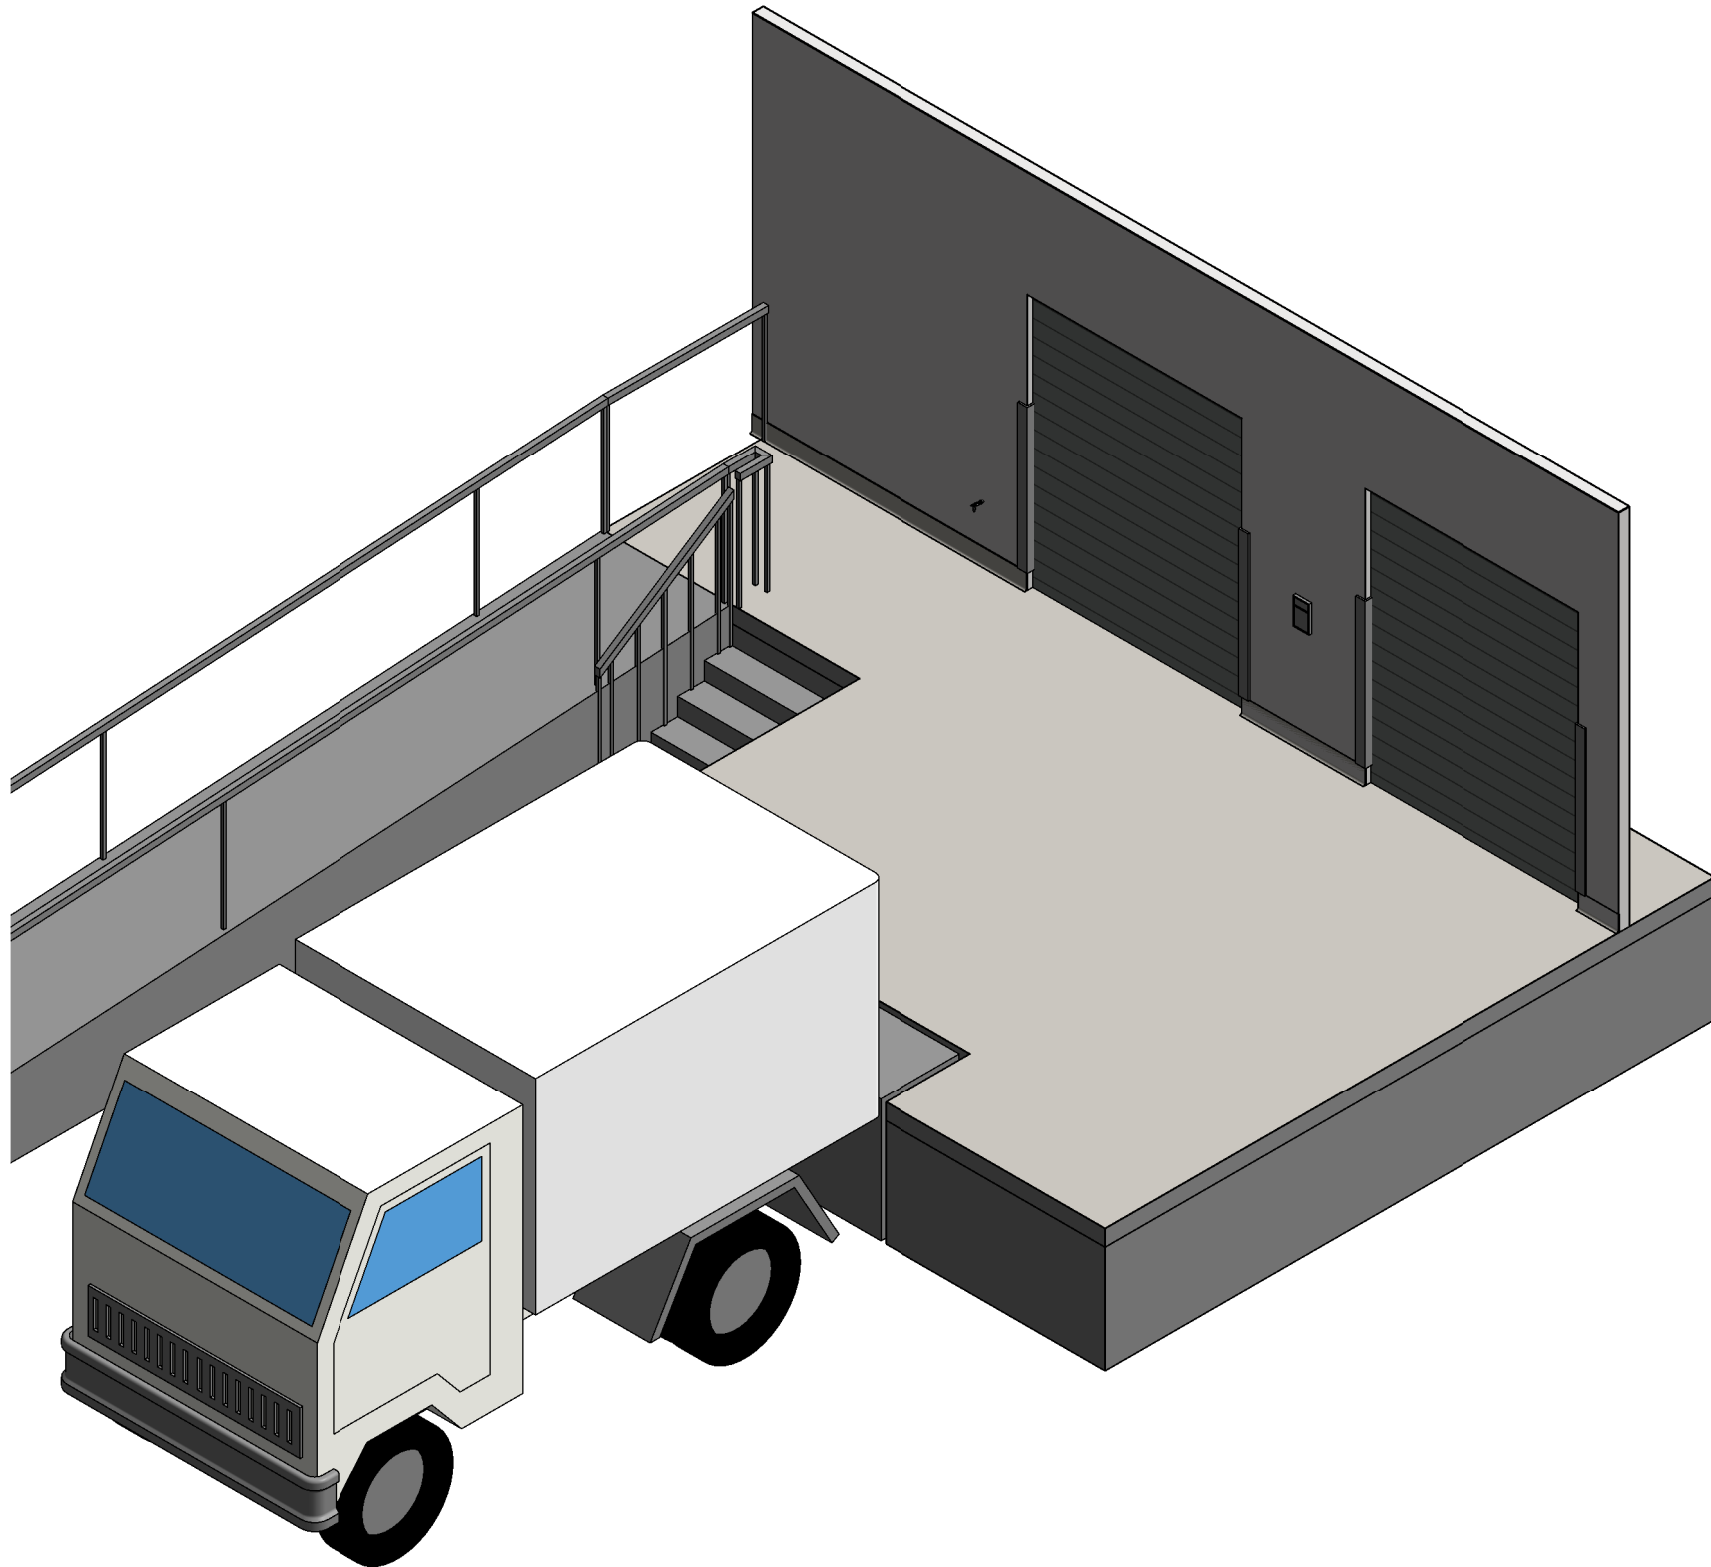Loading Dock



ISOMETRIC VIEW

REV	DESCRIPTION	DATE	BY	REV	DESCRIPTION	DATE	BY	COMPATIBILITY															
1	FIRST ISSUE	24.10.10	CC	4	GENERAL REVISION	28.12.22	BV																
2	GENERAL REVISION	30.08.11	SK																				
3	GENERAL REVISION	31.10.12	CT																				
 International Health Facility Guidelines								<table border="1"> <thead> <tr> <th>DESIGNED</th> <th>APPROVED</th> <th>DATE</th> <th>SCALE(S)</th> <th>SHEET</th> </tr> </thead> <tbody> <tr> <td>BV</td> <td>SA</td> <td>28.12.22</td> <td></td> <td>4 OF 4</td> </tr> <tr> <td colspan="2"> REVIT FILE NAME lodk-i </td> <td colspan="2"> PAPER DRAWING ID lodk-i-4 </td> <td> ISSUE 4 </td> </tr> </tbody> </table>	DESIGNED	APPROVED	DATE	SCALE(S)	SHEET	BV	SA	28.12.22		4 OF 4	REVIT FILE NAME lodk-i		PAPER DRAWING ID lodk-i-4		ISSUE 4
DESIGNED	APPROVED	DATE	SCALE(S)	SHEET																			
BV	SA	28.12.22		4 OF 4																			
REVIT FILE NAME lodk-i		PAPER DRAWING ID lodk-i-4		ISSUE 4																			
<small>International Health Facility Guidelines at: www.healthdesign.com.au/iHFG Editable version of Standard Components on Health Facility Briefing System (HFBS) at: www.healthdesign.com.au ©TAHPI</small>																							

This document is for advisory purpose only