

iHFG Standard Components

Room Layout Sheet

RLS Room Code

meet-l-55-i


Room Name

Meeting room - Large, 55 m²


RDS Room Code

meet-l-55-i

AS	ADJUSTABLE SHELF
AV	AUDIO VISUAL OUTLET
BH/PB	BULKHEAD - PLASTERBOARD, PAINT FINISH
BNL	BENCH - LAMINATE
BRCTVW	BRACKET - TELEVISION, WALL MOUNTED
CBD/FAL	CUPBOARD - FULL HEIGHT, ADJUSTABLE SHELVES, LOCKABLE
CBD/UBL	CUPBOARD - UNDER BENCH, LOCKABLE
CBD/WL	CUPBOARD - WALL MOUNTED, LOCKABLE
CHR/M	CHAIR - MEETING ROOM
CMP	COMPUTER
COM/2	COMMUNICATION OUTLET - DOUBLE
CPT	CARPET
GL	GLAZING
KP	KICKPLATE
L/DD	LIGHT - DOWNLIGHT, DIMMABLE
L/LL	LIGHT - LED LIGHT
LCT	LECTERN
LS/DD	LIGHT SWITCH - DOWNLIGHT DIMMER
LS/R2	LIGHT SWITCH - ROOM, 2 WAY
OW	OPERABLE WALL
PO/1	POWER OUTLET - SINGLE
PO/2	POWER OUTLET - DOUBLE
PR	PROJECTOR
PRS/C	PROJECTION SCREEN, CEILING MOUNTED
SK7	TIMBER SKIRTING
TP/HS	TELEPHONE - HANDSET, STANDARD
TV	TELEVISION
WBP/20	WASTE BIN - PAPER, 20 LITRE
WPF	WALL PAINT FINISH

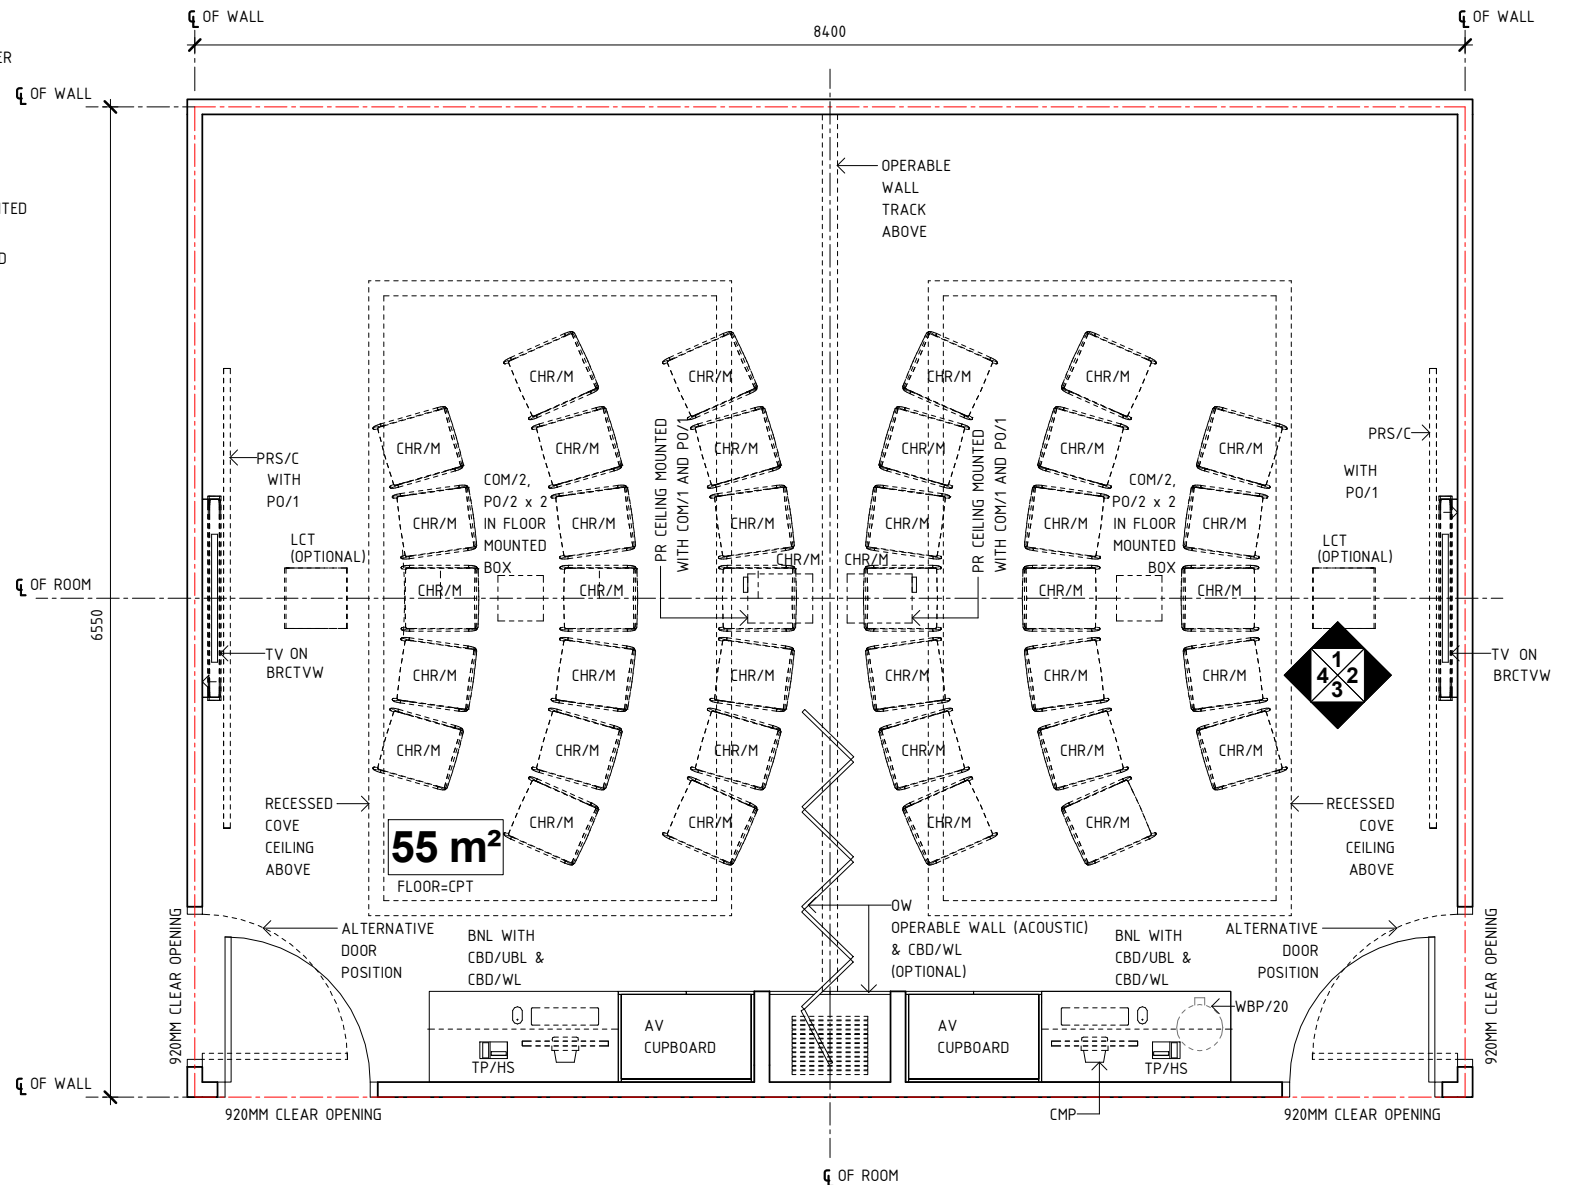

PLAN

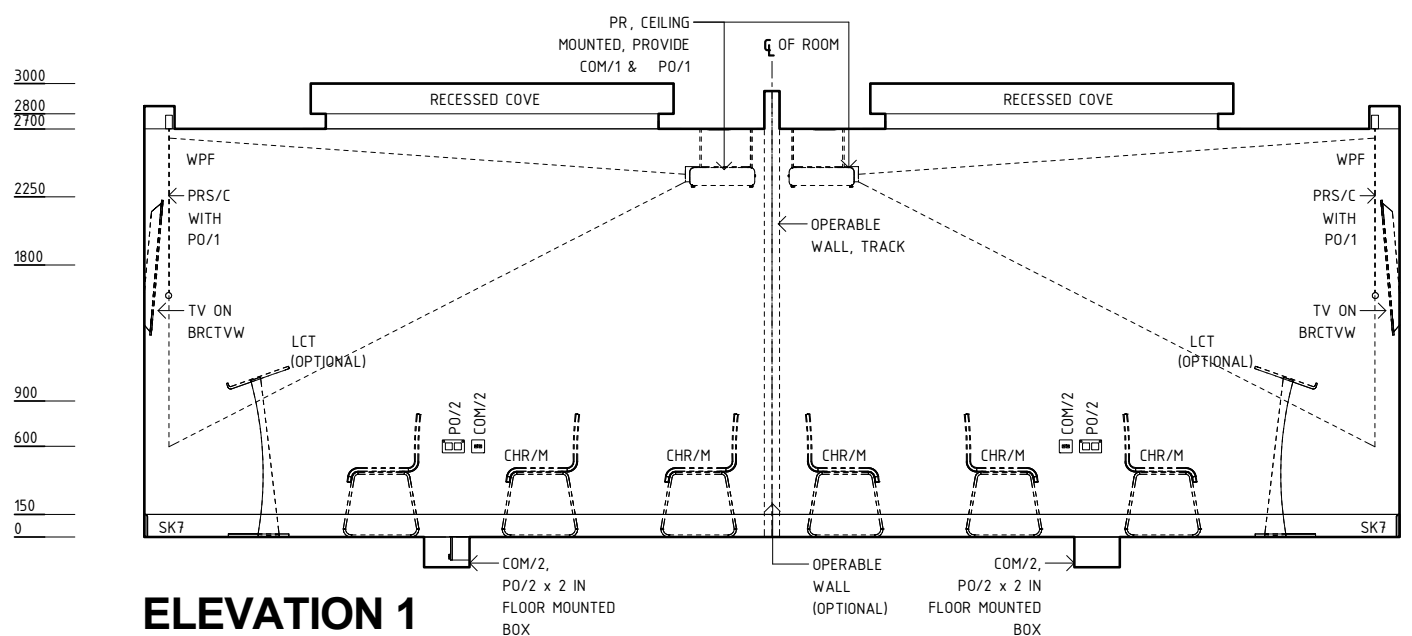

ELEVATION 1

REV	DESCRIPTION	DATE	BY	REV	DESCRIPTION	DATE	BY	COMPATIBILITY
1	FIRST ISSUE	26.06.15	NB					
2	GENERAL REVISION	27.01.23	AM					



International Health Facility Guidelines at:
www.healthdesign.com.au/iHFG
 Editable version of Standard Components on
 Health Facility Briefing System (HFBS) at:
www.healthdesign.com.au@TAHPI



DESIGNED	APPROVED	DATE	SCALE(S)	SHEET
AM	SA	27.01.23	1 : 50	1 OF 3
REVIT FILE NAME		PAPER DRAWING ID		ISSUE
meet-l-55-i		meet-l-55-i-1		2

iHFG Standard Components

Room Layout Sheet

RLS Room Code


meet-l-55-i

RDS Room Code


meet-l-55-i

Room Name Meeting room - Large, 55 m²


AS	ADJUSTABLE SHELF
AV	AUDIO VISUAL OUTLET
BH/PB	BULKHEAD - PLASTERBOARD, PAINT FINISH
BNL	BENCH - LAMINATE
BRCTVW	BRACKET - TELEVISION, WALL MOUNTED
CBD/FAL	CUPBOARD - FULL HEIGHT, ADJUSTABLE SHELVES, LOCKABLE
CBD/UBL	CUPBOARD - UNDER BENCH, LOCKABLE
CBD/WL	CUPBOARD - WALL MOUNTED, LOCKABLE
CHR/M	CHAIR - MEETING ROOM
CMP	COMPUTER
COM/2	COMMUNICATION OUTLET - DOUBLE
CPT	CARPET
GL	GLAZING
KP	KICKPLATE
L/DD	LIGHT - DOWNLIGHT, DIMMABLE
L/LL	LIGHT - LED LIGHT
LCT	LECTERN
LS/DD	LIGHT SWITCH - DOWNLIGHT DIMMER
LS/R2	LIGHT SWITCH - ROOM, 2 WAY
OW	OPERABLE WALL
PO/1	POWER OUTLET - SINGLE
PO/2	POWER OUTLET - DOUBLE
PR	PROJECTOR
PRS/C	PROJECTION SCREEN, CEILING MOUNTED
SK7	TIMBER SKIRTING
TP/HS	TELEPHONE - HANDSET, STANDARD
TV	TELEVISION
WBP/20	WASTE BIN - PAPER, 20 LITRE
WPF	WALL PAINT FINISH

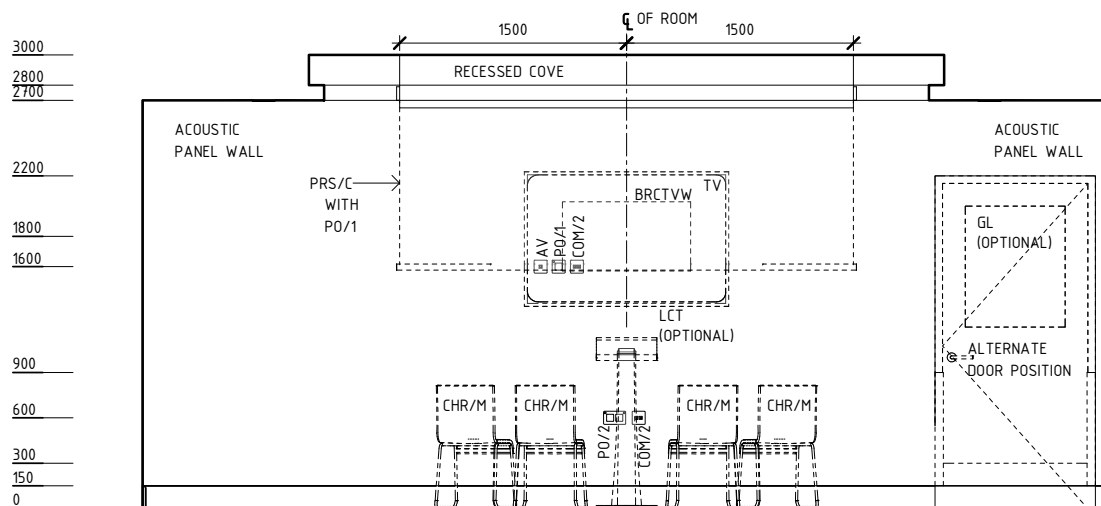

ELEVATION 2

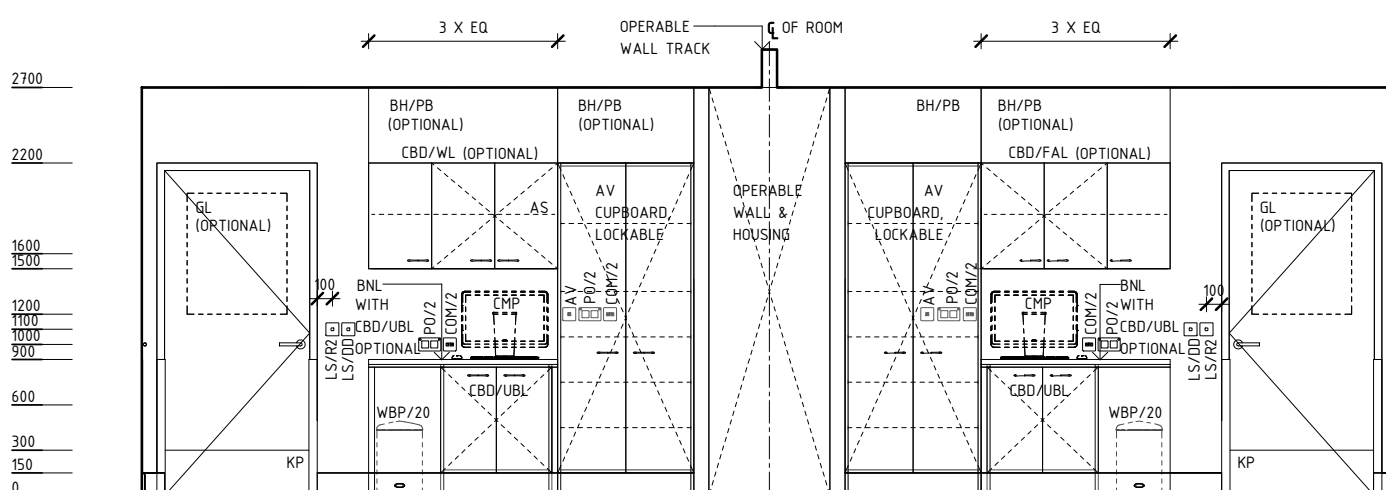

ELEVATION 3

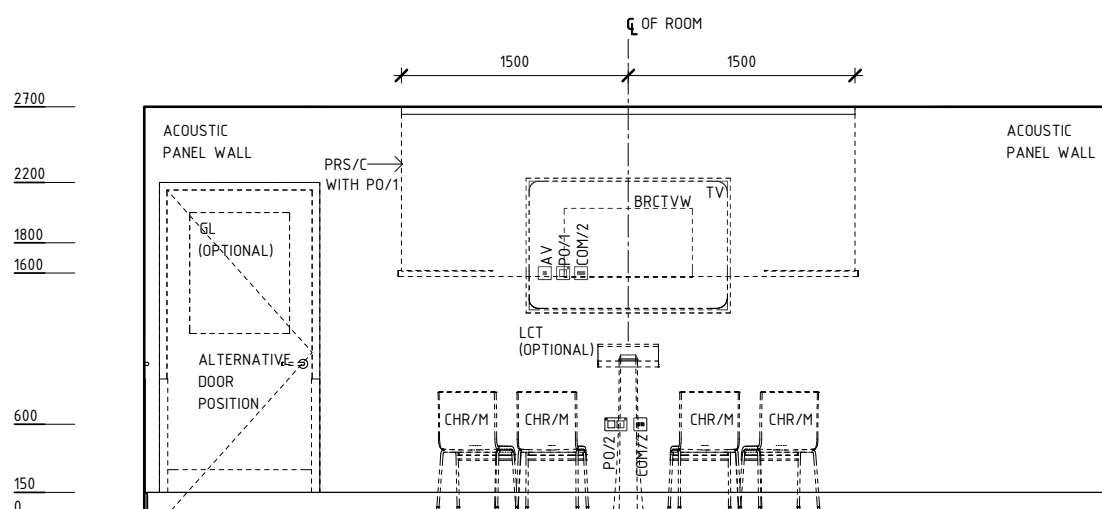

ELEVATION 4

REV	DESCRIPTION	DATE	BY	REV	DESCRIPTION	DATE	BY	COMPATIBILITY
1	FIRST ISSUE	26.06.15	NB					
2	GENERAL REVISION	27.01.23	AM					



International Health Facility Guidelines at:
www.healthdesign.com.au/iHFG
 Editable version of Standard Components on
 Health Facility Briefing System (HFBS) at:
www.healthdesign.com.au@TAHPI



DESIGNED	APPROVED	DATE	SCALE(S)	SHEET
AM	SA	27.01.23	1 : 50	2 OF
REVIT FILE NAME		PAPER DRAWING ID		ISSUE
meet-l-55-i		meet-l-55-i-2		2

iHFG Standard Components

Room Layout Sheet

RLS Room Code

meet-I-55-i

Room Name Meeting room - Large, 55 m²

RDS Room Code


meet-I-55-i

GENERAL NOTES:


THIS DRAWING TO BE READ IN CONJUNCTION WITH R.D.S. (ROOM DATA SHEETS) WHICH TAKES PRECEDENCE.

ALL SERVICES INDICATED ARE INDICATIVE AND SUBJECT TO DETAILED PROJECT SPECIFIC ENGINEERING DESIGN.


CEILING LEGEND:

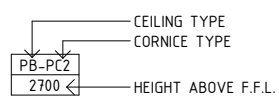


ACT-PC5 ACOUSTIC CEILING TILES WITH POWDERCOAT ALUMINIUM CORNICE, FLUSHED AGAINST WALL
BH/PB BULKHEAD - PLASTERBOARD, PAINT FINISH

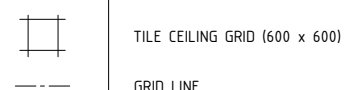


ELECTRICAL LEGEND:

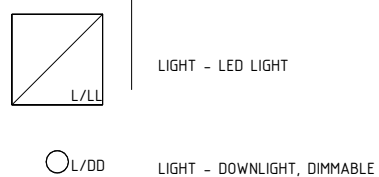


MECHANICAL LEGEND:

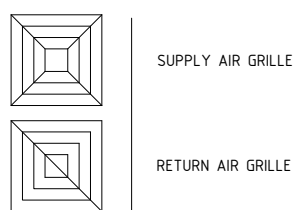

FIRE SERVICES LEGEND:

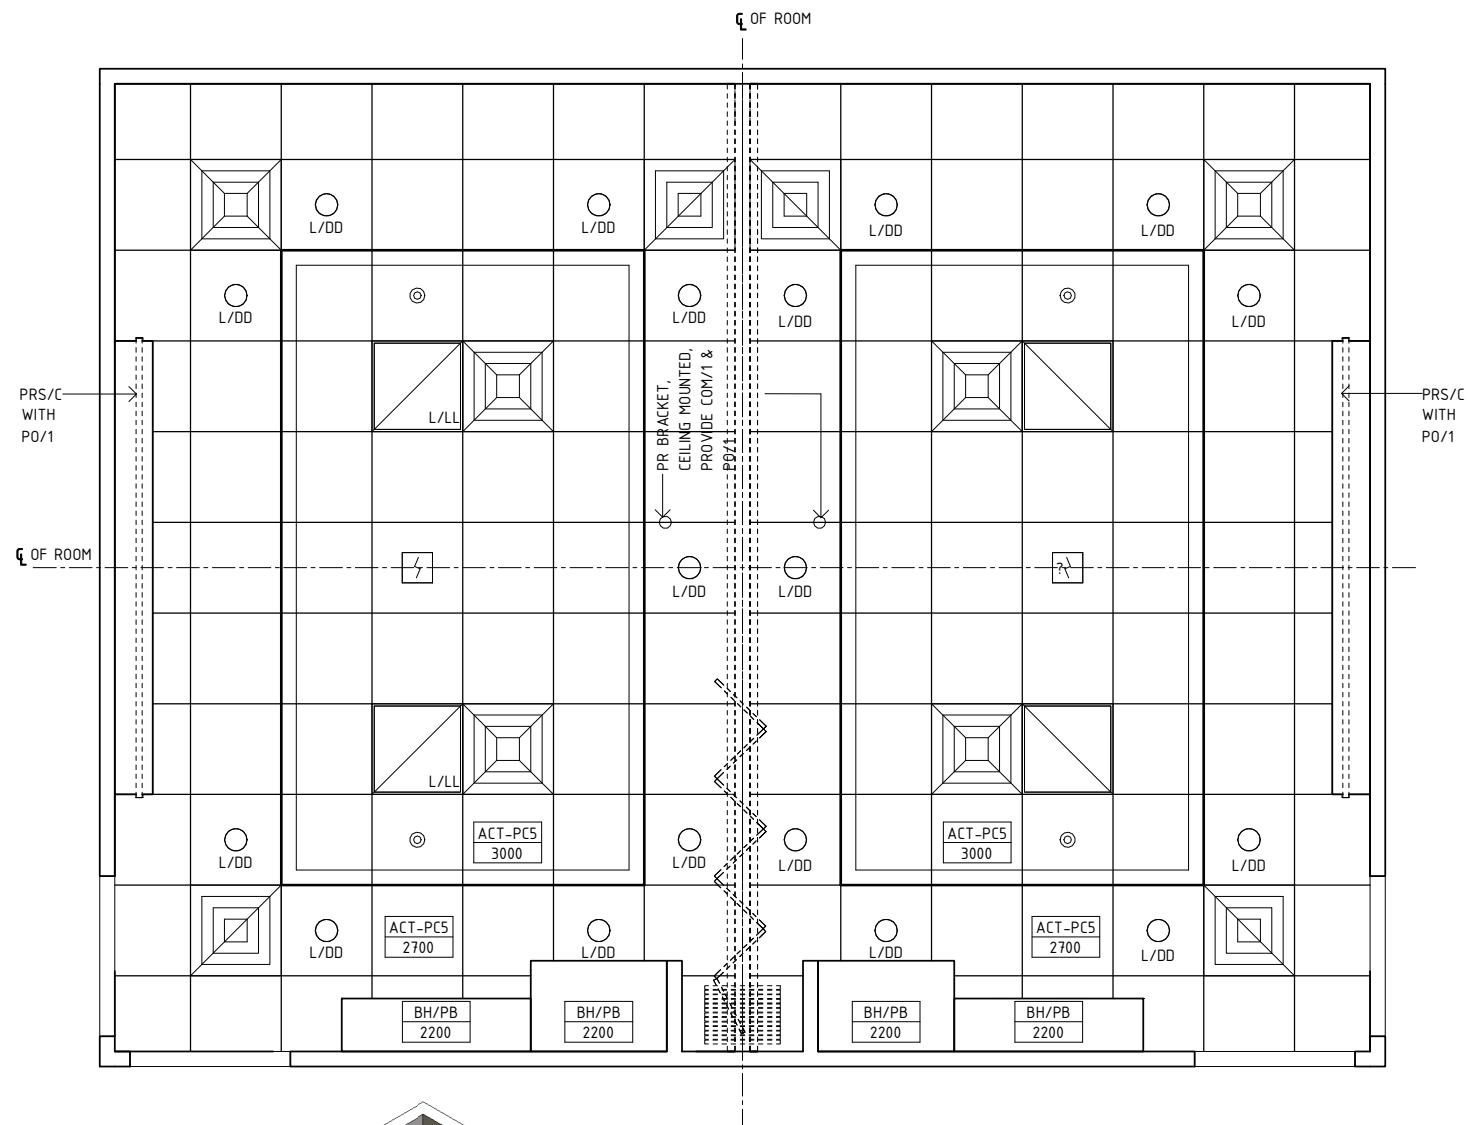

REFLECTED CEILING PLAN

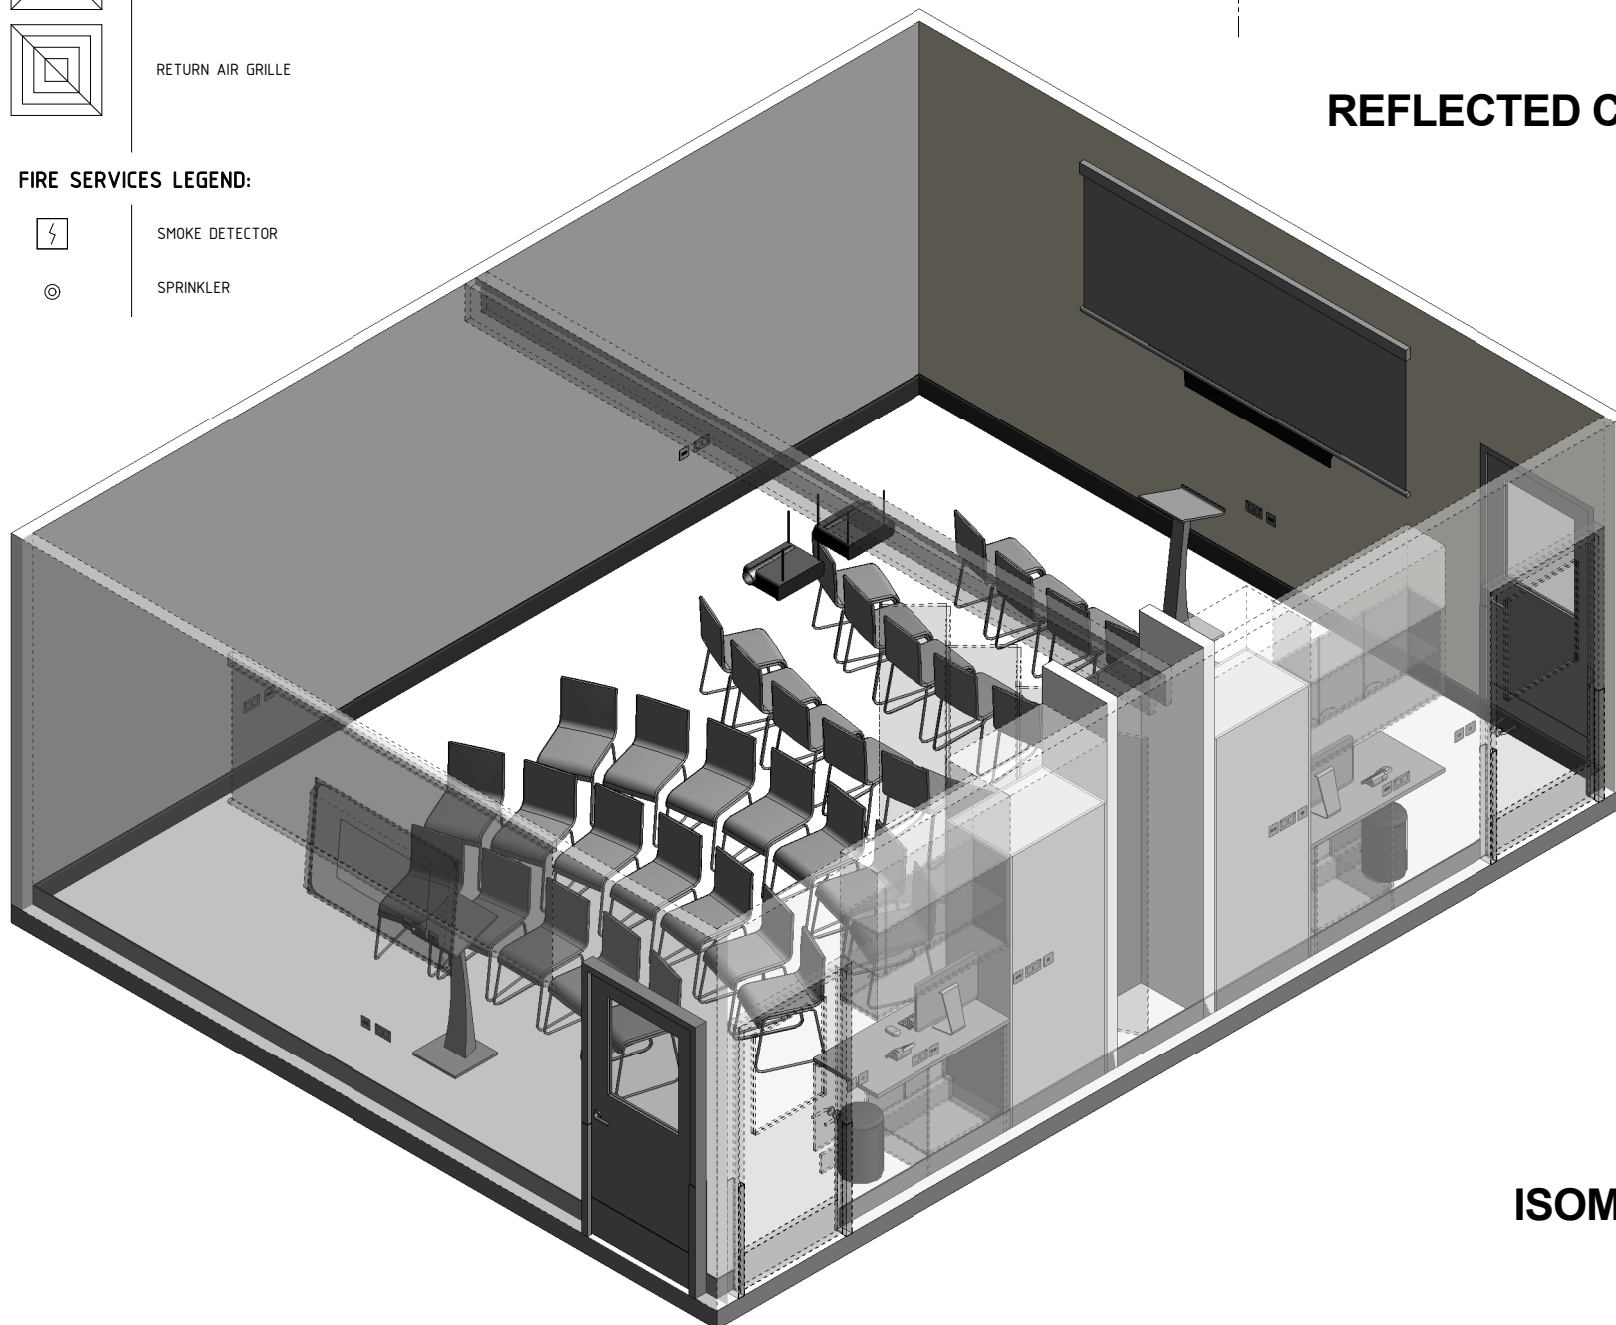

ISOMETRIC VIEW

REV	DESCRIPTION	DATE	BY	REV	DESCRIPTION	DATE	BY	COMPATIBILITY
1	FIRST ISSUE	26.06.15	NB					
2	GENERAL REVISION	27.01.23	AM					iHFG