

iHFG Standard Components

Room Layout Sheet

Room Name | **MRI Scanning Room, 42m2**

RLS Room Code


mri-42-i

RDS Room Code


mri-42-i

BRCB	BRACKET - SUCTION BOTTLE
CCTV	CAMERA, CLOSED CIRCUIT TELEVISION
COM/2	COMMUNICATION OUTLET - DOUBLE
DDG	DISPENSER - DISPOSABLE GLOVES
DHS	DISPENSER - HAND SANITISER
EC	EMERGENCY CALL
FST	FOOTSTOOL
H/EQ	HOOK - EQUIPMENT
IM/MRI	IMAGING - MAGNETIC RESONANCE IMAGING
IM/MRIP	IMAGING - MAGNETIC RESONANCE IMAGING, CABINET
INJ/CS	INJECTOR - CONTRAST MEDIA, SINGLE
IVS	IV STAND - MOBILE
LS/DD	LIGHT SWITCH - DOWNLIGHT DIMMER
LS/R	LIGHT SWITCH - ROOM
MA	MEDICAL AIR
MON/P	MONITOR - PHYSIOLOGIC
PO/1E	POWER OUTLET - EMERGENCY, SINGLE
PO/1S	POWER OUTLET - SPECIAL, SINGLE
PO/2E	POWER OUTLET - EMERGENCY, DOUBLE
N2O	NITROUS OXIDE
O2	OXYGEN
RF	RADIO FREQUENCY
S	SUCTION
SB	SUCTION BOTTLE
SAC	STAFF ASSIST CALL
SC	SCAVENGE
SLBP	SLIDE BOARD - PATIENT
SK4	FLOOR VINYL COVED SKIRTING
SP	SERVICES PANEL
T/MP	TROLLEY - MULTIPURPOSE
V1	VINYL FLOORING, STANDARD SLIP RESISTANT
VR/AP	VENTILATOR - ADULT/PAEDIATRIC
WCH	WHEELCHAIR
WPF	WALL PAINT FINISH

NOTE:
RF CAGE IS REQUIRED & WILL BE PROVIDED, DESIGNED & INSTALLED BY THE MRI SPECIALIST.

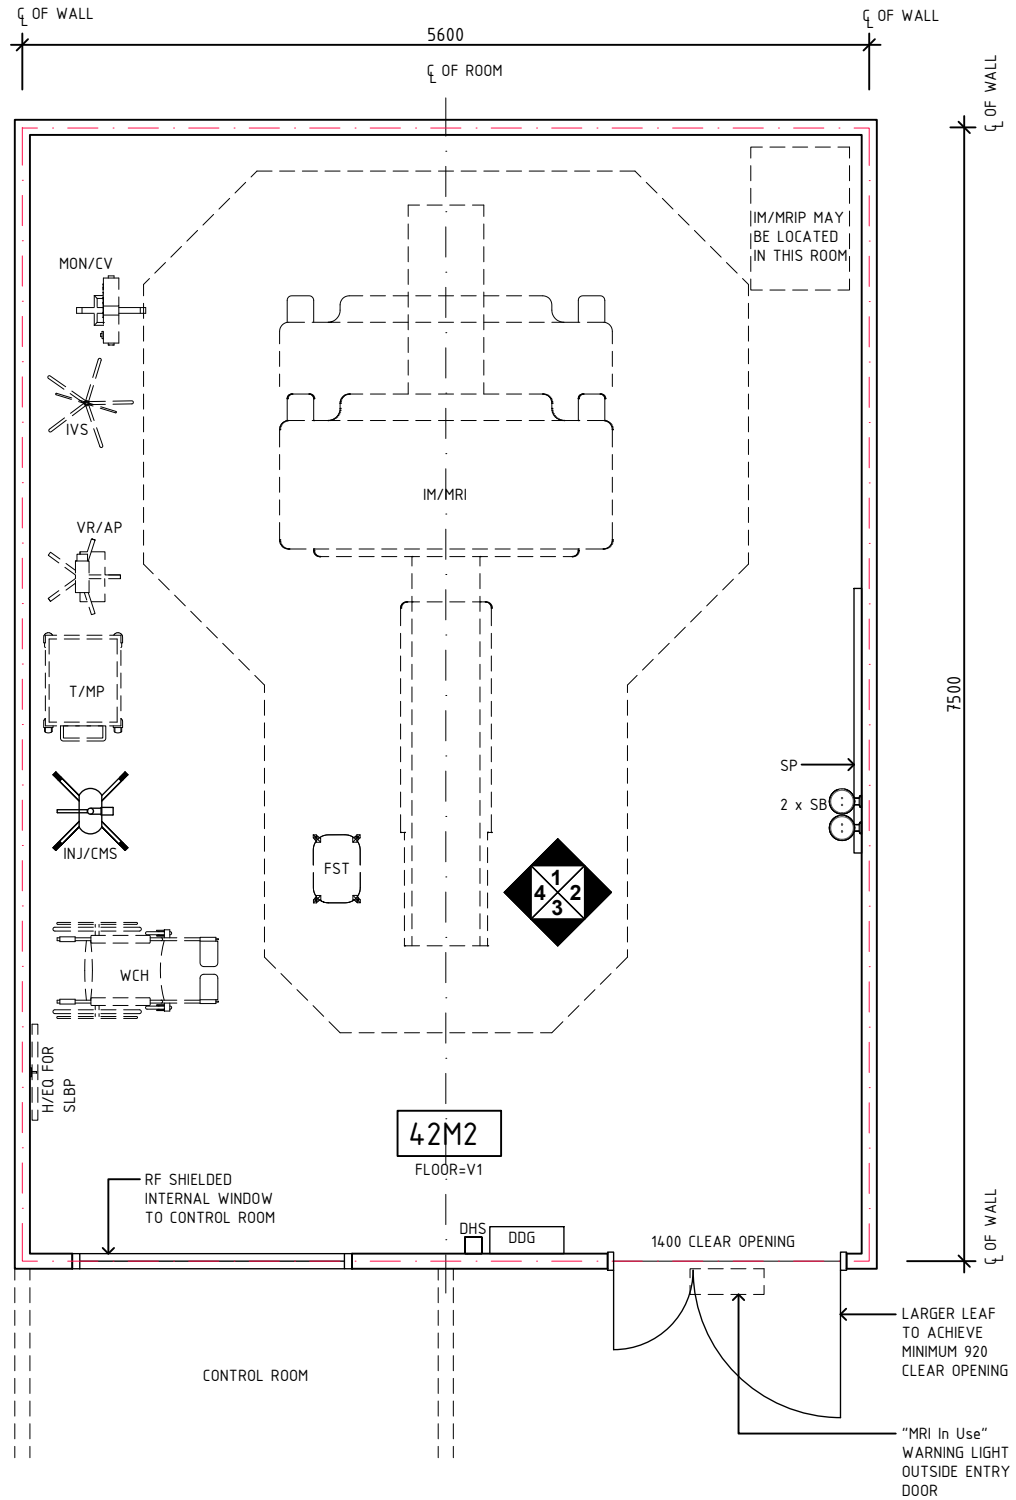

PLAN

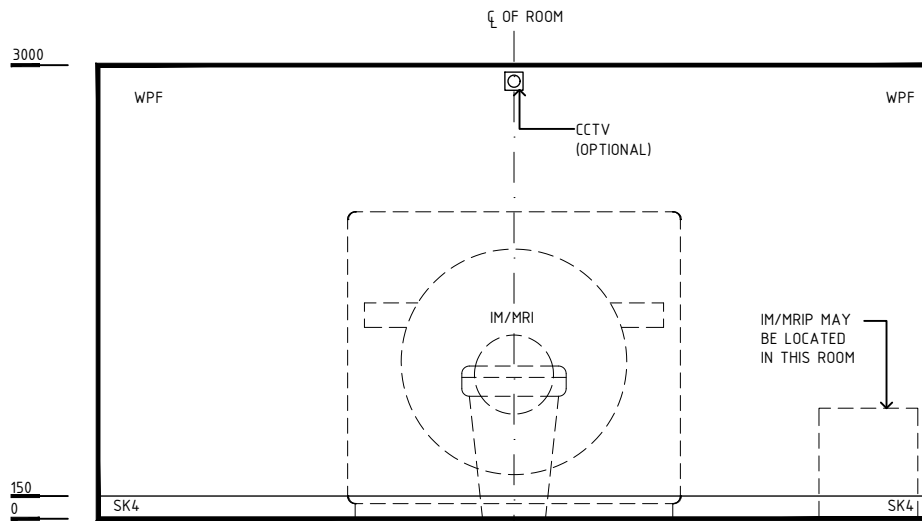

ELEVATION 1

REV	DESCRIPTION	DATE	BY	REV	DESCRIPTION	DATE	BY	COMPATIBILITY	
1	FIRST ISSUE	11.10.22	BV						
								iHFG	
		DESIGNED		APPROVED		DATE		SCALE(S)	SHEET
		BV		RH		11.10.22		1:50 in A3	1 OF 3
		CAD FILE NAME				PAPER DRAWING ID			
		mri-42-i				mri-42-i-1			
						ISSUE			
						1			

iHFG Standard Components

Room Layout Sheet

Room Name | **MRI Scanning Room, 42m2**

RLS Room Code


mri-42-i

RDS Room Code


mri-42-i

BRC SB	BRACKET - SUCTION BOTTLE
CCTV	CAMERA, CLOSED CIRCUIT TELEVISION
COM/2	COMMUNICATION OUTLET - DOUBLE
DDG	DISPENSER - DISPOSABLE GLOVES
EC	EMERGENCY CALL
FST	FOOTSTOOL
H/EQ	HOOK - EQUIPMENT
IM/MRI	IMAGING - MAGNETIC RESONANCE IMAGING
IM/MRIP	IMAGING - MAGNETIC RESONANCE IMAGING, CABINET
INJ/CS	INJECTOR - CONTRAST MEDIA, SINGLE
IVS	IV STAND - MOBILE
LS/DD	LIGHT SWITCH - DOWNLIGHT DIMMER
LS/R	LIGHT SWITCH - ROOM
MA	MEDICAL AIR
MON/P	MONITOR - PHYSIOLOGIC
PO/1E	POWER OUTLET - EMERGENCY, SINGLE
PO/1S	POWER OUTLET - SPECIAL, SINGLE
PO/2E	POWER OUTLET - EMERGENCY, DOUBLE
N2O	NITROUS OXIDE
O2	OXYGEN
RF	RADIO FREQUENCY
S	SUCTION
SB	SUCTION BOTTLE
SAC	STAFF ASSIST CALL
SC	SCAVENGE
SLBP	SLIDE BOARD - PATIENT
SK4	FLOOR VINYL COVERED SKIRTING
SP	SERVICES PANEL
T/MP	TROLLEY - MULTIPURPOSE
V1	VINYL FLOORING, STANDARD SLIP RESISTANT
VR/AP	VENTILATOR - ADULT/PAEDIATRIC
WCH	WHEELCHAIR
WPF	WALL PAINT FINISH


NOTE:
RF CAGE IS REQUIRED & WILL BE PROVIDED, DESIGNED & INSTALLED BY THE MRI SPECIALIST.

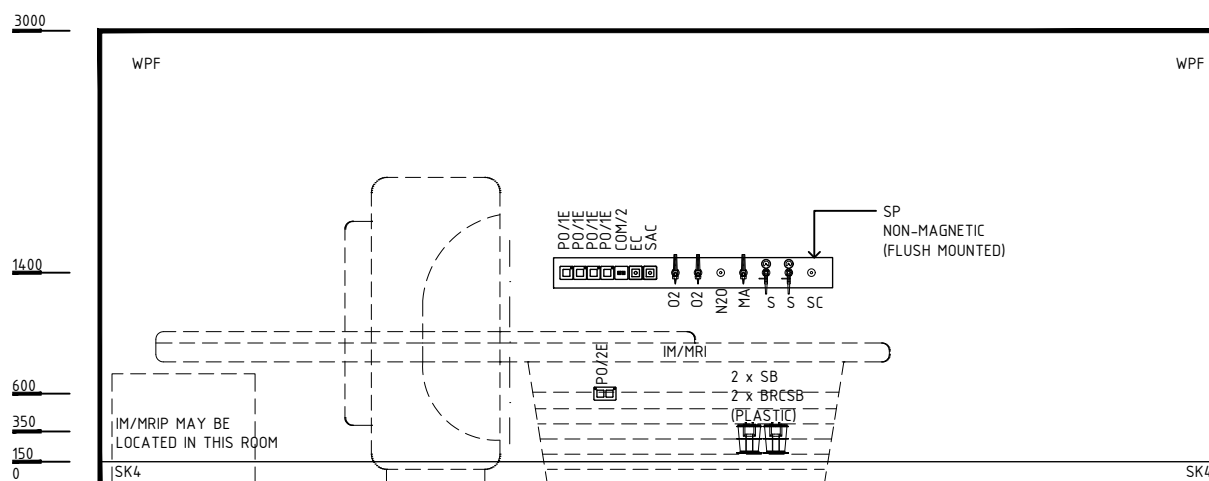

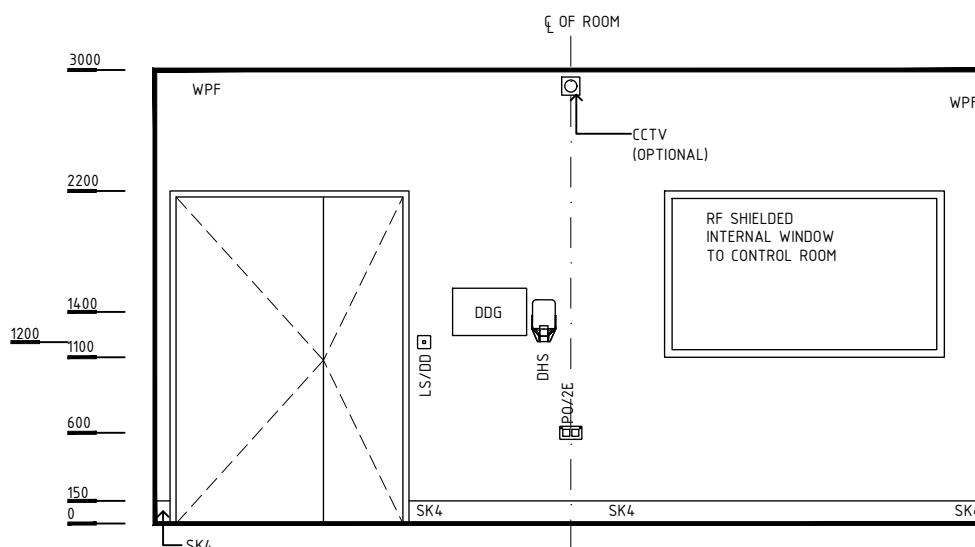

ELEVATION 2

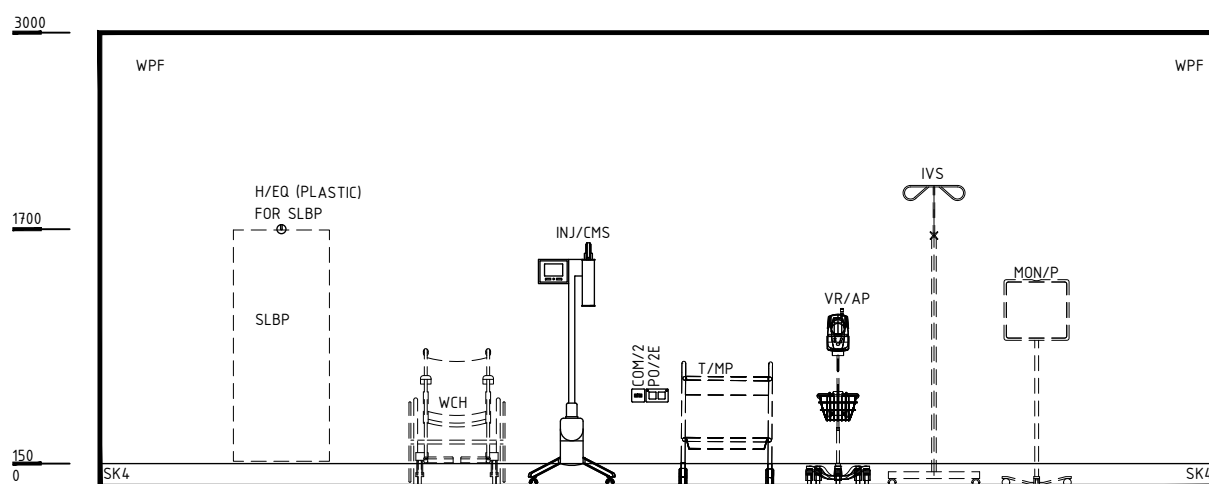

ELEVATION 3



ELEVATION 4

REV	DESCRIPTION	DATE	BY	REV	DESCRIPTION	DATE	BY	COMPATIBILITY		
1	FIRST ISSUE	11.10.22	BV							
								iHFG		
 International Health Facility Guidelines				International Health Facility Guidelines at: www.healthdesign.com.au/iHFG Editable version of Standard Components on Health Facility Briefing System (HFBS) at: www.healthdesign.com.au/TAHPI						DESIGNED: BV APPROVED: MH DATE: 11.10.22 SCALE(S): 1:50 in A3 SHEET: 2 OF 3
CAD FILE NAME: mri-42-i						PAPER DRAWING ID: mri-42-i-2		ISSUE: 1		

This document is for advisory purpose only

iHFG Standard Components

Room Layout Sheet

Room Name **MRI Scanning Room, 42m2**

RLS Room Code

mri-42-i

RDS Room Code

mri-42-i

GENERAL NOTES:

THIS DRAWING TO BE READ IN CONJUNCTION WITH R.D.S. (ROOM DATA SHEETS) WHICH TAKES PRECEDENCE.

ALL SERVICES INDICATED ARE INDICATIVE AND SUBJECTED TO DETAILED PROJECT SPECIFIC ENGINEERING DESIGN.

CEILING LEGEND:



PB PLASTERBOARD FLUSH SET CEILING, PAINT
 PC3 PLASTERBOARD SQUARE SET CORNICE
 - - - - - GRID LINE

PB ← CEILING TYPE
2700 ← HEIGHT ABOVE F.F.L.



ELECTRICAL LEGEND:

 LIGHT - COLOUR CORRECTED, DIMMABLE


MECHANICAL LEGEND:


 SUPPLY AIR GRILLE
 RETURN AIR GRILLE

FIRE SERVICES LEGEND:


 SMOKE DETECTOR
 SPRINKLER

SECURITY LEGEND:

 CLOSED CIRCUIT TELEVISION

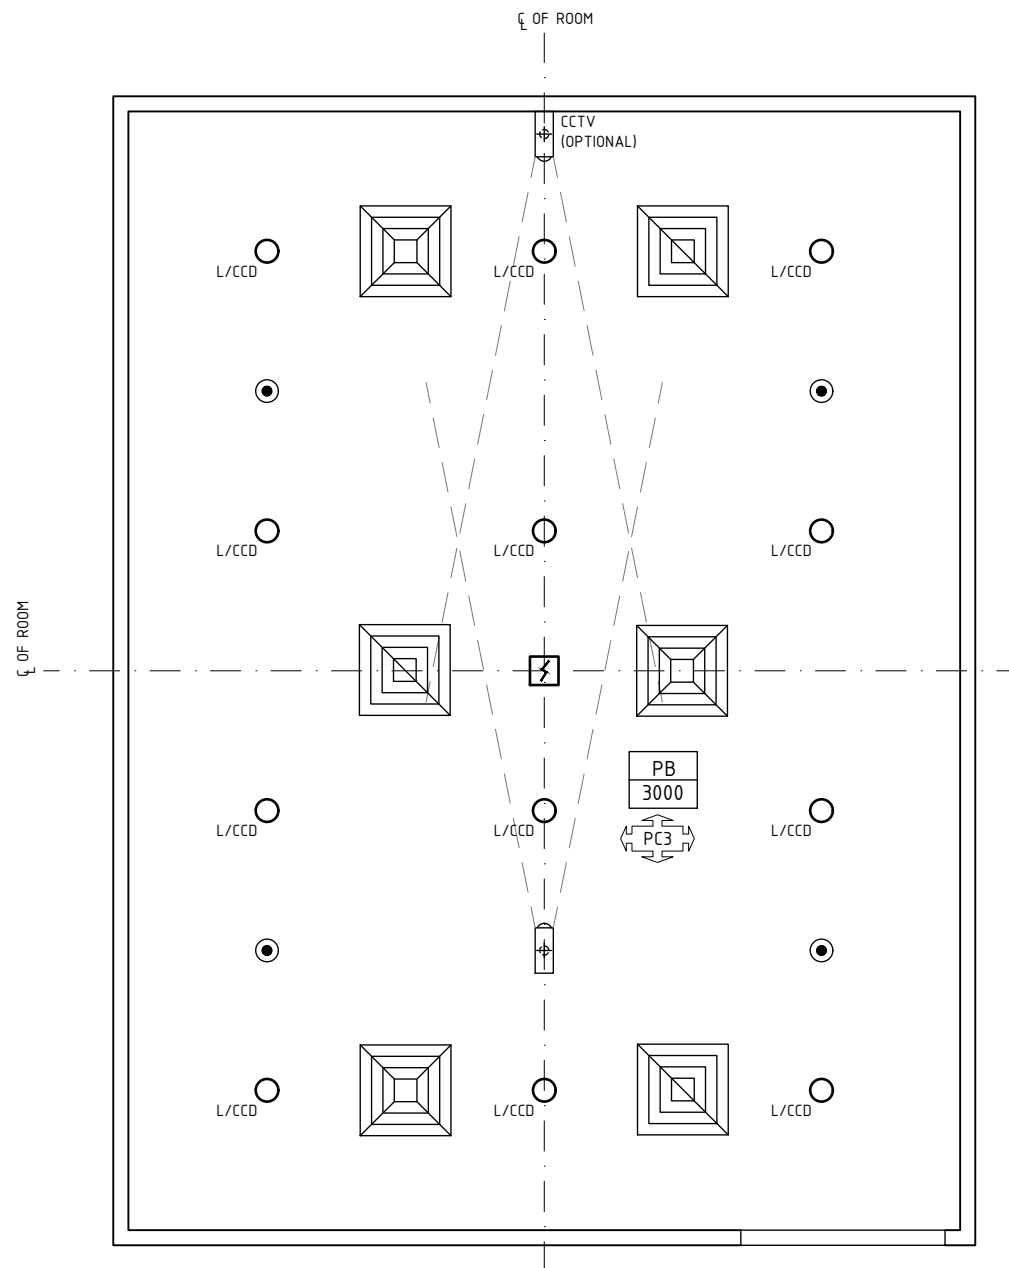

REFLECTED CEILING PLAN

REV	DESCRIPTION	DATE	BY	REV	DESCRIPTION	DATE	BY	COMPATIBILITY																				
1	FIRST ISSUE	11.10.22	BV																									
								<table border="1"> <thead> <tr> <th>DESIGNED</th> <th>APPROVED</th> <th>DATE</th> <th>SCALE(S)</th> <th>SHEET</th> </tr> </thead> <tbody> <tr> <td>BV</td> <td>RH</td> <td>11.10.22</td> <td>1:50 in A3</td> <td>3 OF 3</td> </tr> <tr> <td colspan="2">CAD FILE NAME</td> <td colspan="2">PAPER DRAWING ID</td> <td>ISSUE</td> </tr> <tr> <td colspan="2">mri-42-i</td> <td colspan="2">mri-42-i-3</td> <td>1</td> </tr> </tbody> </table>	DESIGNED	APPROVED	DATE	SCALE(S)	SHEET	BV	RH	11.10.22	1:50 in A3	3 OF 3	CAD FILE NAME		PAPER DRAWING ID		ISSUE	mri-42-i		mri-42-i-3		1
DESIGNED	APPROVED	DATE	SCALE(S)	SHEET																								
BV	RH	11.10.22	1:50 in A3	3 OF 3																								
CAD FILE NAME		PAPER DRAWING ID		ISSUE																								
mri-42-i		mri-42-i-3		1																								