

iHFG Standard Components

Room Layout Sheet

Room Name **Operating Room - Hybrid - Vascular/Cardiac**

RLS Room Code


or-hy-vs-i

RDS Room Code

or-hy-vs-i

ANMM	ANAESTHETIC MACHINE WITH ANAESTHETIC MONITOR	IM/USU/IV	IMAGING: ULTRASOUND SCANNING UNIT, INTRAVASCULAR	PU/S	PUMP - SYRINGE
AV	AUDIO VISUAL OUTLET	INJ/CMS	INJECTOR - CONTRAST MEDIA, SINGLE	PU/SAM	PUMP - SUCTION, ASPIRATOR - MOBILE
AV/DC	AUDIO VISUAL OUTLET - DIRECT CONNECTION	INT	INTERCOM	PU/SAP	PUMP - SUCTION, ASPIRATOR - PORTABLE
BH	BULKHEAD	IVS	IV STAND: MOBILE	RAG	RETURN AIR GRILLE
BNR	BENCH - RESINATE	KB	KICKBUCKET & STAND	S	SUCTION
BRCCM	BRACKET - CARDIAC MONITOR	L/02M	LIGHT OPERATING, 2-ARM, 1 LIGHT / 1 MONITOR	SA	SURGICAL AIR
BS1	BOWL STAND - SINGLE	L/03CM2	LIGHT OPERATING, - 3-ARM, 1 LIGHT WITH CAMERA/ 2 MONITORS	SAC	STAFF ASSIST CALL
CARP	CARDIAC PROTECTED	L/LA	LIGHT - 'LASER IN USE'	SB	SUCTION BOTTLE
CBT/BFW	CABINET - BLANKET/FLUID WARMING	LIND/S	LINEN CARRIER - DIRTY, SINGLE	SBC	SUCTION BOTTLE CARRIER
CBT/STO	CABINET - STORAGE, OPERATING THEATRE INSTRUMENT	MA	MEDICAL AIR	SC	SCAVENGE OUTLET
CBT/SER	CABINET - SERVER, OPERATING THEATRE INTEGRATION	MON/C	MONITOR - CARDIAC	SK4	FLOOR VINYL COVED SKIRTING
CHR/A	CHAIR - ANAESTHETIST	N2O	NITROUS OXIDE	SME	SMOKE EVACUATOR
CMP	COMPUTER	O2	OXYGEN	ST/O	STOOL - OPERATING, MOBILE
COM/1	COMMUNICATION OUTLET - SINGLE	O2F	OXYGEN FLOWMETER	SUP/A	SUPPLY UNIT - ANAESTHETIC
COM/2	COMMUNICATION OUTLET - DOUBLE	OPC	ORDERLY/ PORTER CALL	SUP/S	SUPPLY UNIT - SURGICAL
COM/DC	COMMUNICATION OUTLET - DIRECT CONNECTION	OP/R	OBSERVATION PANEL - RADIATION SHIELDING	T/A	TROLLEY - ANAESTHETIC
CONP/SR	CONTROL PANEL - SURGICAL, RECESSED	OPS/R	OBSERVATION PANEL W/ SLIDING PANEL - RADIATION SHIELDING	T/AMD	TROLLEY - AUTOMATED MEDICATION DISPENSING, ANAESTHESIA
DCE	DIRECT CONNECTION - EMERGENCY POWER SUPPLY	OTA/M	OPERATING TABLE - MOBILE, ELECTRIC	T/G	TROLLEY - GOWNS
DC/1U	DIRECT CONNECTION - UNINTERRUPTED POWER SUPPLY - SINGLE	PC2	PLASTERBOARD CORNICE, FLUSH COVERED	T/I	TROLLEY - INSTRUMENTS
DDG	DISPENSER - DISPOSABLE GLOVE	PO/1-32A	POWER OUTLET - SINGLE, 32 AMPS	T/R	TROLLEY - RESUSCITATION, ADULT
DFP	DOOR AND FRAME PROTECTION	PO/II	ISOLATED POWER SUPPLY - SINGLE	TA/DC	TOOL AIR - DIRECT CONNECTION
DFR	DEFIBRILLATOR	PO/2E	POWER OUTLET - EMERGENCY, DOUBLE	TB/MY	TABLE MAYO
EC	EMERGENCY CALL	PO/2U	UNINTERRUPTED POWER OUTLET - DOUBLE	TP/HH	TELEPHONE - HANDSET, HANDSFREE
ESU	ELECTRO SURGICAL UNIT	PO/C	POWER OUTLET - CLEANER'S	V1	VINYL FLOORING, STANDARD SLIP RESISTANT
HHU	HYPD - HYPERTHERMIA UNIT	PU/IN1	PUMP - INFUSION, SINGLE	WPFSR	WALL PAINT FINISH - SCRUB RESISTANT
IM/ACU	IMAGING: ANGIOGRAPHY, CARDIAC IMAGING UNIT	PU/IR	PUMP - INFUSION, RAPID	XR/L	'X-RAY IN USE' LIGHT
IM/CT	IMAGING: CATHETERISATION TABLE				
IM/USU	IMAGING: ULTRASOUND SCANNING UNIT				

OR INTEGRATION	SYSTEM PARTS
MON/D	MONITOR - DISPLAY
MON/TS	MONITOR - TOUCH SCREEN
PTZ CCTV	PAN-TILT-ZOOM CAMERA, CLOSED CIRCUIT TELEVISION
SUPPLY UNIT - ANAESTHETIC (SUP/A)	2 x AV 2 x COM/2 1 x O2 2 x N2O 1 x MA 1 x S 2 x SC 1 x EC 1 x SAC 1 x OPC 10 x PO/II 1 x DCE 1 x TA/DC (FOR BRAKE OF SUPPLY UNIT)
SUPPLY UNIT - PERFUSIONIST (SUP/P)	2 x AV 2 x COM/2 2 x O2 2 x MA 2 x S 1 x CO2 (OPTIONAL) 10 x PO/II 1 x DCE 1 x TA/DC (FOR BRAKE OF SUPPLY UNIT)
SUPPLY UNIT - SURGICAL (SUP/S)	4 x AV 4 x COM/2 1 x O2 1 x MA 2 x SA (FOR DRILLS) 1 x S 10 x PO/II 1 x DCE 1 x TA/DC (FOR BRAKE OF SUPPLY UNIT)
L/02M (IN CEILING OUTLETS)	1 x AV (MON/D) 1 x COM/2 (MON/D) 1 x DC/1U 1 x PO/2U (MON/D)
CONP/SR	1 x DC/1U 1 x COM/DC
L/03CM2 (IN CEILING OUTLETS)	2 x AV (MON/TS & MON/D) 2 x COM/2 (MON/TS & MON/D) 1 x DC/1U 2 x PO/2U (MON/TS & MON/D) 1 x COM/DC (IN LIGHT CAMERA)
MON/D 55" (BOTH)	2 x AV (1 PER MONITOR) 2 x COM/2 (1 PER MONITOR) 2 x PO/2U (1 PER MONITOR)
MON/TS (WALL MOUNTED, FULLY RECESSED)	1 x AV 1 x COM/2 1 x PO/2U
PTZ CCTV, OPTIONAL (IN CEILING OUTLETS)	1 x DC/1U 1 x COM/DC

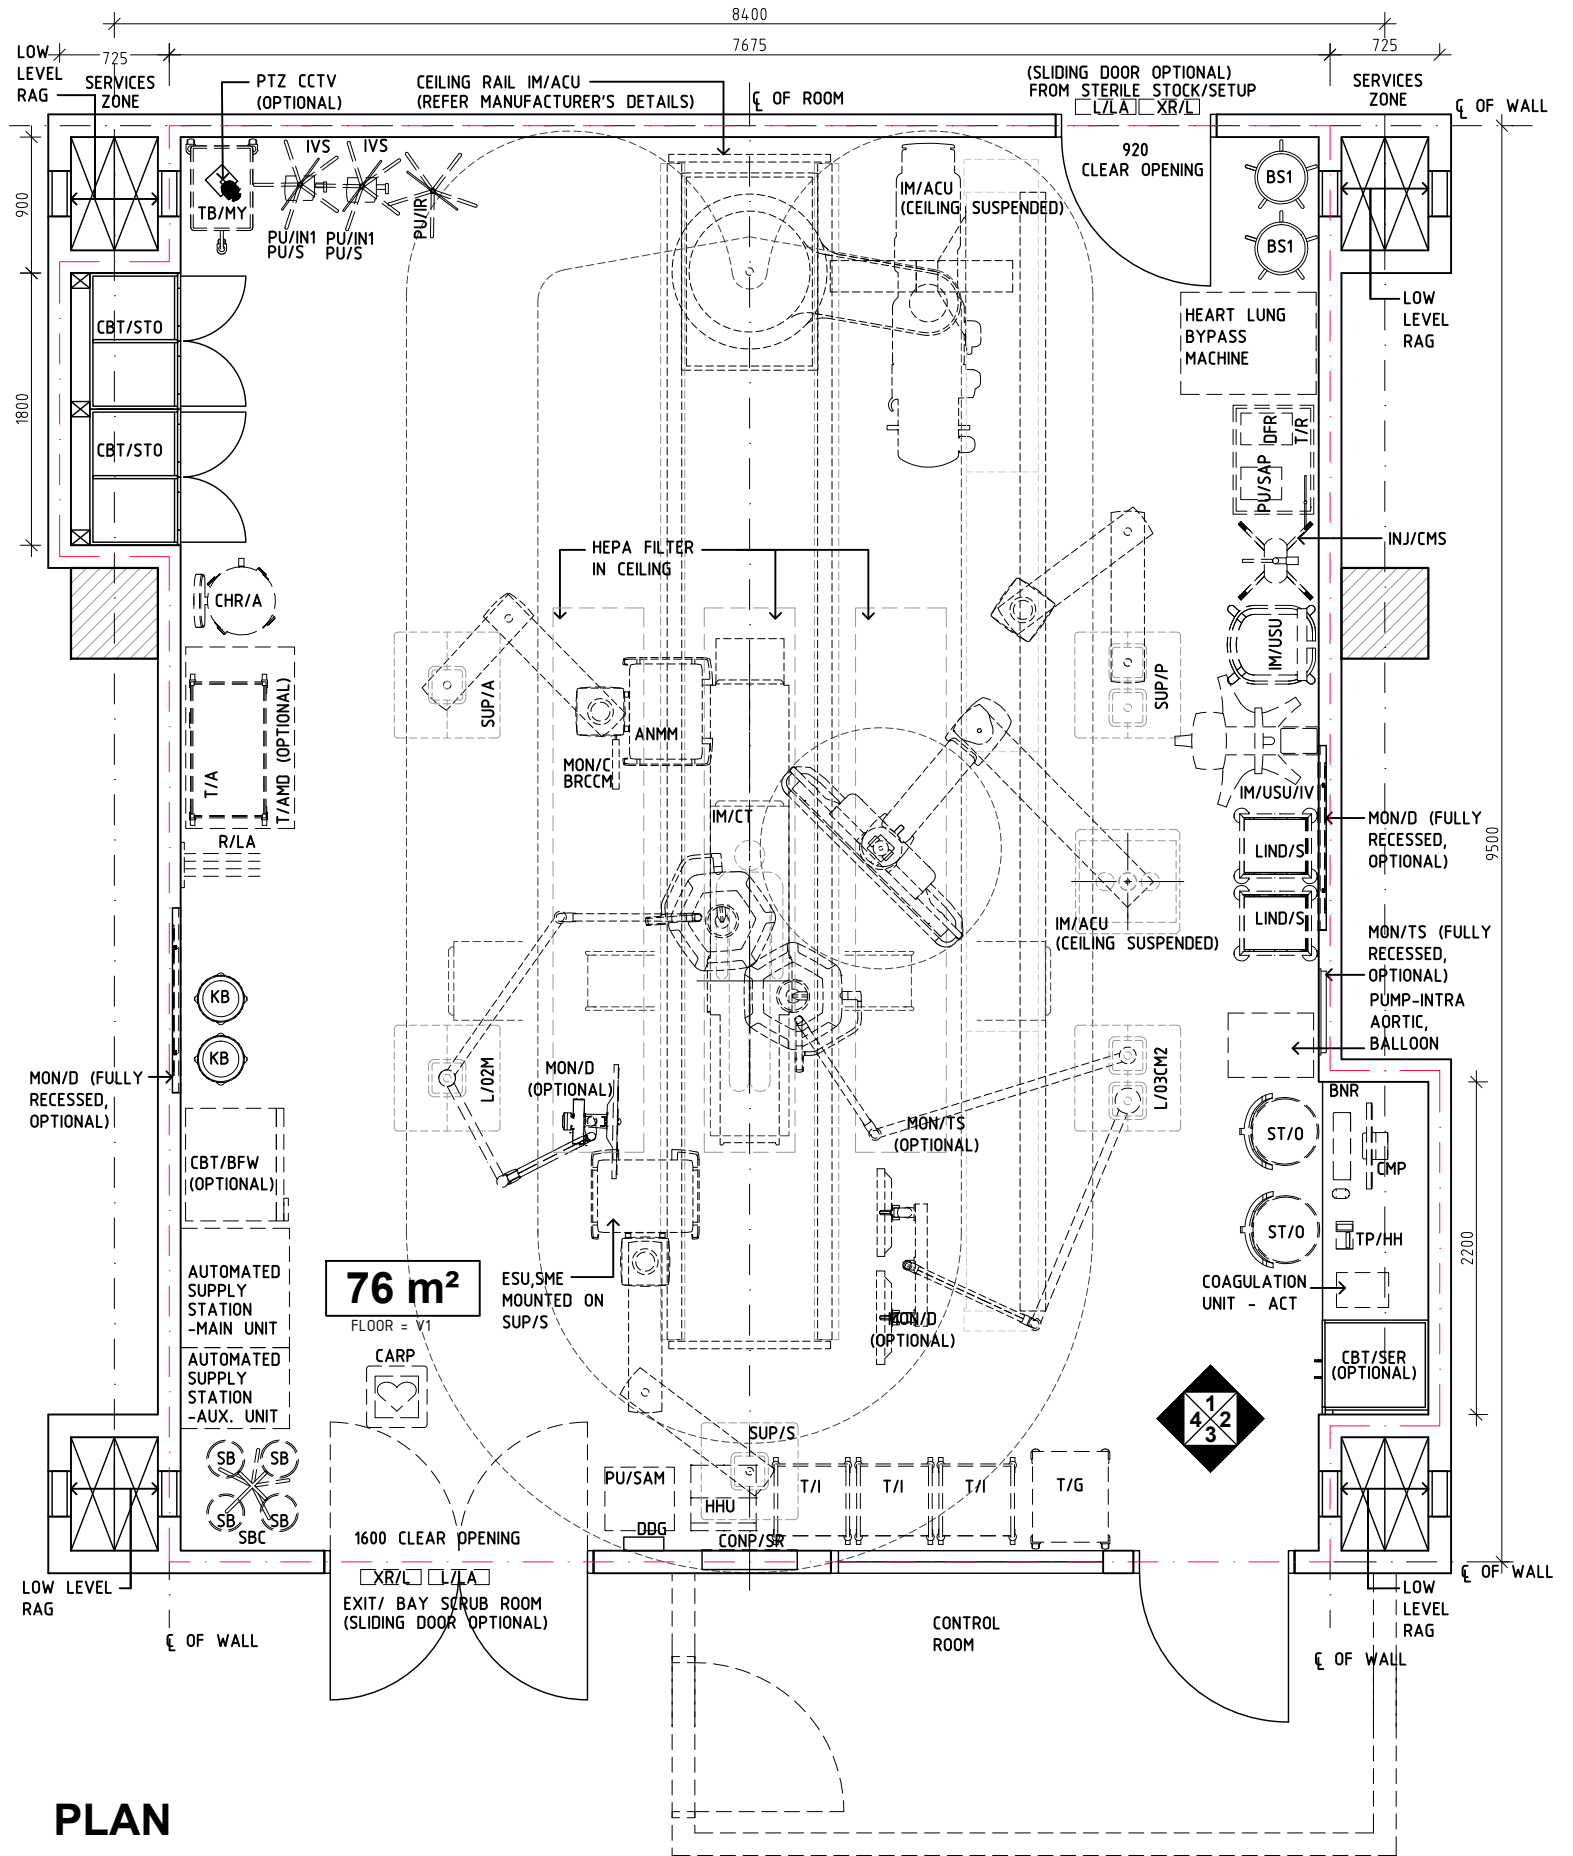

NOTE: RADIATION SHIELDING REQUIREMENTS TO BE PROVIDED BY A QUALIFIED RADIATION SHIELDING CONSULTANT

NOTE: NUMBER OF REQUIRED SERVICES PER PENDANT TO BE ADJUSTED TO MEET PROJECT REQUIREMENTS BUT NOT TO BE LESS THAN THE NUMBERS SHOWN HERE.

PLAN

REV	DESCRIPTION	DATE	BY	REV	DESCRIPTION	DATE	BY	COMPATIBILITY
1	FIRST ISSUE	27.04.23	AK					iHFG

	International Health Facility Guidelines at: www.healthdesign.com.au/iHFG Editable version of Standard Components on Health Facility Briefing System (HFBS) at: www.healthdesign.com.au/TAHPI		DESIGNED	APPROVED	DATE	SCALE(S)	SHEET
	AK		RH	27.04.23	1:50 in A3	1 OF 4	
			CAD FILE NAME	PAPER DRAWING ID		ISSUE	
			or-hy-vs-i	or-hy-vs-i-1		1	

This document is for advisory purpose only

iHFG Standard Components

Room Layout Sheet

Room Name **Operating Room - Hybrid - Vascular/Cardiac**

RLS Room Code

or-hy-vs-i

RDS Room Code

or-hy-vs-i

ANMM	ANAESTHETIC MACHINE WITH ANAESTHETIC MONITOR	IM/USU/IV	IMAGING: ULTRASOUND SCANNING UNIT, INTRAVASCULAR	PU/S	PUMP - SYRINGE
AV	AUDIO VISUAL OUTLET	INJ/CMS	INJECTOR - CONTRAST MEDIA, SINGLE	PU/SAM	PUMP - SUCTION, ASPIRATOR - MOBILE
AV/DC	AUDIO VISUAL OUTLET - DIRECT CONNECTION	INT	INTERCOM	PU/SAP	PUMP - SUCTION, ASPIRATOR - PORTABLE
BH	BULKHEAD	IVS	IV STAND: MOBILE	RAG	RETURN AIR GRILLE
BNR	BENCH - RESINATE	KB	KICKBUCKET & STAND	S	SUCTION
BRCCM	BRACKET - CARDIAC MONITOR	L/02M	LIGHT OPERATING, 2-ARM, 1 LIGHT / 1 MONITOR	SA	SURGICAL AIR
BS1	BOWL STAND - SINGLE	L/03CM2	LIGHT OPERATING, - 3-ARM, 1 LIGHT WITH CAMERA/ 2 MONITORS	SAC	STAFF ASSIST CALL
CARP	CARDIAC PROTECTED	L/LA	LIGHT - 'LASER IN USE'	SB	SUCTION BOTTLE
CBT/BFW	CABINET - BLANKET/FLUID WARMING	LIND/S	LINEN CARRIER - DIRTY, SINGLE	SBC	SUCTION BOTTLE CARRIER
CBT/STO	CABINET - STORAGE, OPERATING THEATRE INSTRUMENT	MA	MEDICAL AIR	SC	SCAVENGE OUTLET
CBT/SER	CABINET - SERVER, OPERATING THEATRE INTEGRATION	MON/C	MONITOR - CARDIAC	SK4	FLOOR VINYL COVED SKIRTING
CHR/A	CHAIR - ANAESTHETIST	N2O	NITROUS OXIDE	SME	SMOKE EVACUATOR
CMP	COMPUTER	O2	OXYGEN	ST/O	STOOL - OPERATING, MOBILE
COM/1	COMMUNICATION OUTLET - SINGLE	O2F	OXYGEN FLOWMETER	SUP/A	SUPPLY UNIT - ANAESTHETIC
COM/2	COMMUNICATION OUTLET - DOUBLE	OPC	ORDERLY/ PORTER CALL	SUP/S	SUPPLY UNIT - SURGICAL
COM/DC	COMMUNICATION OUTLET - DIRECT CONNECTION	OP/R	OBSERVATION PANEL - RADIATION SHIELDING	T/A	TROLLEY - ANAESTHETIC
CONP/SR	CONTROL PANEL - SURGICAL, RECESSED	OPS/R	OBSERVATION PANEL W/ SLIDING PANEL - RADIATION SHIELDING	T/AMD	TROLLEY - AUTOMATED MEDICATION DISPENSING, ANAESTHESIA
DCE	DIRECT CONNECTION - EMERGENCY POWER SUPPLY	OTA/M	OPERATING TABLE - MOBILE, ELECTRIC	T/G	TROLLEY - GOWNS
DC/1U	DIRECT CONNECTION - UNINTERRUPTED POWER SUPPLY - SINGLE	PC2	PLASTERBOARD CORNICE, FLUSH COVERED	T/I	TROLLEY - INSTRUMENTS
DDG	DISPENSER - DISPOSABLE GLOVE	PO/1-32A	POWER OUTLET - SINGLE, 32 AMPS	T/R	TROLLEY - RESUSCITATION, ADULT
DFP	DOOR AND FRAME PROTECTION	PO/II	ISOLATED POWER SUPPLY - SINGLE	TA/DC	TOOL AIR - DIRECT CONNECTION
DFR	DEFIBRILLATOR	PO/2E	POWER OUTLET - EMERGENCY, DOUBLE	TB/MY	TABLE MAYO
EC	EMERGENCY CALL	PO/2U	UNINTERRUPTED POWER OUTLET - DOUBLE	TP/HH	TELEPHONE - HANDSET, HANDSFREE
ESU	ELECTRO SURGICAL UNIT	PO/C	POWER OUTLET - CLEANER'S	V1	VINYL FLOORING, STANDARD SLIP RESISTANT
HHU	HYPO - HYPERTHERMIA UNIT	PU/IN1	PUMP - INFUSION, SINGLE	WPFSR	WALL PAINT FINISH - SCRUB RESISTANT
IM/ACU	IMAGING: ANGIOGRAPHY, CARDIAC IMAGING UNIT	PU/IR	PUMP - INFUSION, RAPID	XR/L	'X-RAY IN USE' LIGHT
IM/CT	IMAGING: CATHETERISATION TABLE				
IM/USU	IMAGING: ULTRASOUND SCANNING UNIT				

OR INTEGRATION SYSTEM PARTS

MON/D	MONITOR - DISPLAY
MON/TS	MONITOR - TOUCH SCREEN
PTZ CCTV	PAN-TILT-ZOOM CAMERA, CLOSED CIRCUIT TELEVISION

SUPPLY UNIT - ANAESTHETIC (SUP/A)

2 x AV
2 x COM/2
1 x O2
2 x N2O
1 x MA
1 x S
2 x SC
1 x EC
1 x SAC
1 x OPC
10 x PO/II
1 x DCE
1 x TA/DC (FOR BRAKE OF SUPPLY UNIT)

SUPPLY UNIT - PERFUSIONIST (SUP/P)

2 x AV
2 x COM/2
2 x O2
2 x MA
2 x S
1 x CO2 (OPTIONAL)
10 x PO/II
1 x DCE
1 x TA/DC (FOR BRAKE OF SUPPLY UNIT)

SUPPLY UNIT - SURGICAL (SUP/S)

4 x AV
4 x COM/2
1 x O2
1 x MA
2 x SA (FOR DRILLS)
1 x S
10 x PO/II
1 x DCE
1 x TA/DC (FOR BRAKE OF SUPPLY UNIT)

L/02M (IN CEILING OUTLETS)

1 x AV (MON/D)
1 x COM/2 (MON/D)
1 x DC/1U
1 x PO/2U (MON/D)

CONP/SR

1 x DC/1U
1 x COM/DC

L/03CM2 (IN CEILING OUTLETS)

2 x AV (MON/TS & MON/D)
2 x COM/2 (MON/TS & MON/D)
1 x DC/1U
2 x PO/2U (MON/TS & MON/D)
1 x COM/DC (IN LIGHT CAMERA)

MON/D 55" (BOTH)


2 x AV (1 PER MONITOR)
2 x COM/2 (1 PER MONITOR)
2 x PO/2U (1 PER MONITOR)

MON/TS (WALL MOUNTED, FULLY RECESSED)


1 x AV
1 x COM/2
1 x PO/2U

PTZ CCTV, OPTIONAL (IN CEILING OUTLETS)

1 x DC/1U
1 x COM/DC

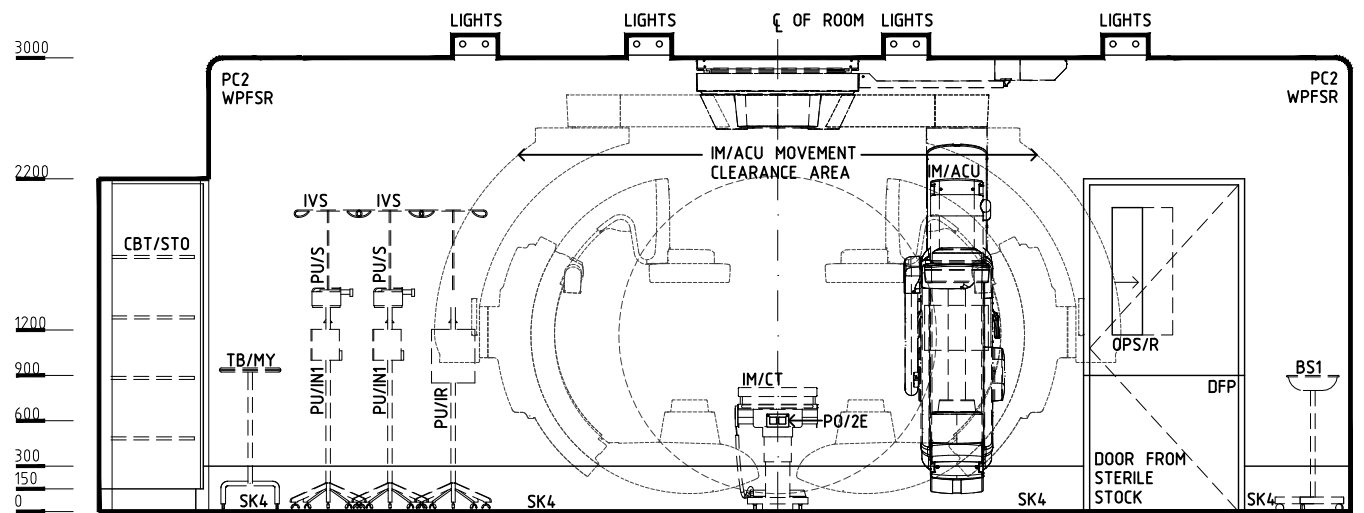

ELEVATION 1

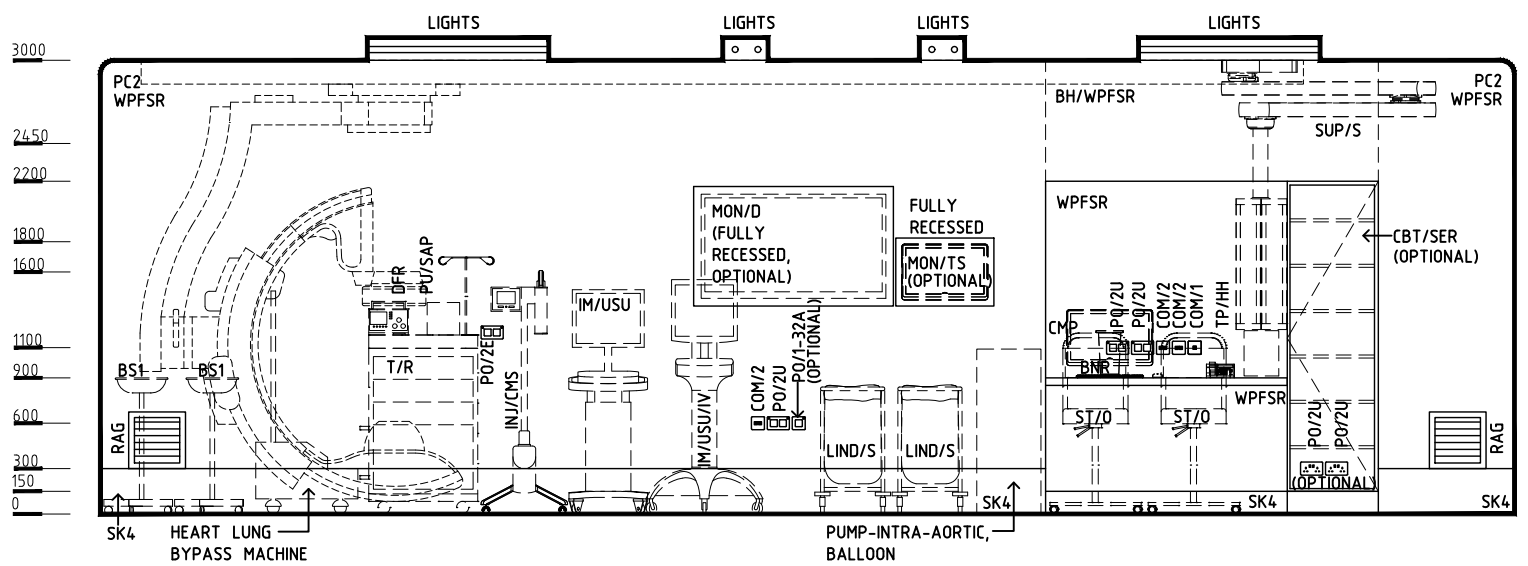

ELEVATION 2

NOTE:
RADIATION SHIELDING REQUIREMENTS TO BE PROVIDED BY A QUALIFIED RADIATION SHIELDING CONSULTANT

NOTE:
NUMBER OF REQUIRED SERVICES PER PENDANT TO BE ADJUSTED TO MEET PROJECT REQUIREMENTS BUT NOT TO BE LESS THAN THE NUMBERS SHOWN HERE.

REV	DESCRIPTION	DATE	BY	REV	DESCRIPTION	DATE	BY	COMPATIBILITY
1	FIRST ISSUE	27.04.23	AK					iHFG

iHFG Standard Components

Room Layout Sheet

Room Name | **Operating Room - Hybrid - Vascular/Cardiac**

RLS Room Code

or-hy-vs-i

RDS Room Code

or-hy-vs-i

ANMM	ANAESTHETIC MACHINE WITH ANAESTHETIC MONITOR	IM/USU/IV	IMAGING: ULTRASOUND SCANNING UNIT, INTRAVASCULAR	PU/S	PUMP - SYRINGE
AV	AUDIO VISUAL OUTLET	INJ/CMS	INJECTOR - CONTRAST MEDIA, SINGLE	PU/SAM	PUMP - SUCTION, ASPIRATOR - MOBILE
AV/DC	AUDIO VISUAL OUTLET - DIRECT CONNECTION	INT	INTERCOM	PU/SAP	PUMP - SUCTION, ASPIRATOR - PORTABLE
BH	BULKHEAD	IVS	IV STAND: MOBILE	RAG	RETURN AIR GRILLE
BNR	BENCH - RESINATE	KB	KICKBUCKET & STAND	S	SUCTION
BRCCM	BRACKET - CARDIAC MONITOR	L/02M	LIGHT OPERATING, 2-ARM, 1 LIGHT / 1 MONITOR	SA	SURGICAL AIR
BS1	BOWL STAND - SINGLE	L/03CM2	LIGHT OPERATING, - 3-ARM, 1 LIGHT WITH CAMERA/ 2 MONITORS	SAC	STAFF ASSIST CALL
CARP	CARDIAC PROTECTED	L/LA	LIGHT - 'LASER IN USE'	SB	SUCTION BOTTLE
CBT/BFW	CABINET - BLANKET/FLUID WARMING	LIND/S	LINEN CARRIER - DIRTY, SINGLE	SBC	SUCTION BOTTLE CARRIER
CBT/STO	CABINET - STORAGE, OPERATING THEATRE INSTRUMENT	MA	MEDICAL AIR	SC	SCAVENGE OUTLET
CBT/SER	CABINET - SERVER, OPERATING THEATRE INTEGRATION	MON/C	MONITOR - CARDIAC	SK4	FLOOR VINYL COVED SKIRTING
CHR/A	CHAIR - ANAESTHETIST	N2O	NITROUS OXIDE	SME	SMOKE EVACUATOR
CMP	COMPUTER	O2	OXYGEN	ST/O	STOOL - OPERATING, MOBILE
COM/1	COMMUNICATION OUTLET - SINGLE	O2F	OXYGEN FLOWMETER	SUP/A	SUPPLY UNIT - ANAESTHETIC
COM/2	COMMUNICATION OUTLET - DOUBLE	OPC	ORDERLY/ PORTER CALL	SUP/S	SUPPLY UNIT - SURGICAL
COM/DC	COMMUNICATION OUTLET - DIRECT CONNECTION	OP/R	OBSERVATION PANEL - RADIATION SHIELDING	T/A	TROLLEY - ANAESTHETIC
CONP/SR	CONTROL PANEL - SURGICAL, RECESSED	OPS/R	OBSERVATION PANEL W/ SLIDING PANEL - RADIATION SHIELDING	T/AMD	TROLLEY - AUTOMATED MEDICATION DISPENSING, ANAESTHESIA
DCE	DIRECT CONNECTION - EMERGENCY POWER SUPPLY	OTA/M	OPERATING TABLE - MOBILE, ELECTRIC	T/G	TROLLEY - GOWNS
DC/1U	DIRECT CONNECTION - UNINTERRUPTED POWER SUPPLY - SINGLE	PC2	PLASTERBOARD CORNICE, FLUSH COVERED	T/I	TROLLEY - INSTRUMENTS
DDG	DISPENSER - DISPOSABLE GLOVE	PO/1-32A	POWER OUTLET - SINGLE, 32 AMPS	T/R	TROLLEY - RESUSCITATION, ADULT
DFP	DOOR AND FRAME PROTECTION	PO/II	ISOLATED POWER SUPPLY - SINGLE	TA/DC	TOOL AIR - DIRECT CONNECTION
DFR	DEFIBRILLATOR	PO/2E	POWER OUTLET - EMERGENCY, DOUBLE	TB/MY	TABLE MAYO
EC	EMERGENCY CALL	PO/2U	UNINTERRUPTED POWER OUTLET - DOUBLE	TP/HH	TELEPHONE - HANDSET, HANDSFREE
ESU	ELECTRO SURGICAL UNIT	PO/C	POWER OUTLET - CLEANER'S	V1	VINYL FLOORING, STANDARD SLIP RESISTANT
HHU	HYPO - HYPERTHERMIA UNIT	PU/IN1	PUMP - INFUSION, SINGLE	WPFSR	WALL PAINT FINISH - SCRUB RESISTANT
IM/ACU	IMAGING: ANGIOGRAPHY, CARDIAC IMAGING UNIT	PU/IR	PUMP - INFUSION, RAPID	XR/L	'X-RAY IN USE' LIGHT
IM/CT	IMAGING: CATHETERISATION TABLE				
IM/USU	IMAGING: ULTRASOUND SCANNING UNIT				

OR INTEGRATION SYSTEM PARTS

MON/D	MONITOR - DISPLAY
MON/TS	MONITOR - TOUCH SCREEN
PTZ CCTV	PAN-TILT-ZOOM CAMERA, CLOSED CIRCUIT TELEVISION

SUPPLY UNIT - ANAESTHETIC (SUP/A)

2 x AV
2 x COM/2
1 x O2
2 x N2O
1 x MA
1 x S
2 x SC
1 x EC
1 x SAC
1 x OPC
10 x PO/II
1 x DCE
1 x TA/DC (FOR BRAKE OF SUPPLY UNIT)

SUPPLY UNIT - PERFUSIONIST (SUP/P)

2 x AV
2 x COM/2
2 x O2
2 x MA
2 x S
1 x CO2 (OPTIONAL)
10 x PO/II
1 x DCE
1 x TA/DC (FOR BRAKE OF SUPPLY UNIT)

SUPPLY UNIT - SURGICAL (SUP/S)

4 x AV
4 x COM/2
1 x O2
1 x MA
2 x SA (FOR DRILLS)
1 x S
10 x PO/II
1 x DCE
1 x TA/DC (FOR BRAKE OF SUPPLY UNIT)

L/02M (IN CEILING OUTLETS)

1 x AV (MON/D)
1 x COM/2 (MON/D)
1 x DC/1U
1 x PO/2U (MON/D)

CONP/SR

1 x DC/1U
1 x COM/DC

L/03CM2 (IN CEILING OUTLETS)

2 x AV (MON/TS & MON/D)
2 x COM/2 (MON/TS & MON/D)
1 x DC/1U
2 x PO/2U (MON/TS & MON/D)
1 x COM/DC (IN LIGHT CAMERA)

MON/D 55" (BOTH)


2 x AV (1 PER MONITOR)
2 x COM/2 (1 PER MONITOR)
2 x PO/2U (1 PER MONITOR)

MON/TS (WALL MOUNTED, FULLY RECESSED)


1 x AV
1 x COM/2
1 x PO/2U

PTZ CCTV, OPTIONAL (IN CEILING OUTLETS)

1 x DC/1U
1 x COM/DC

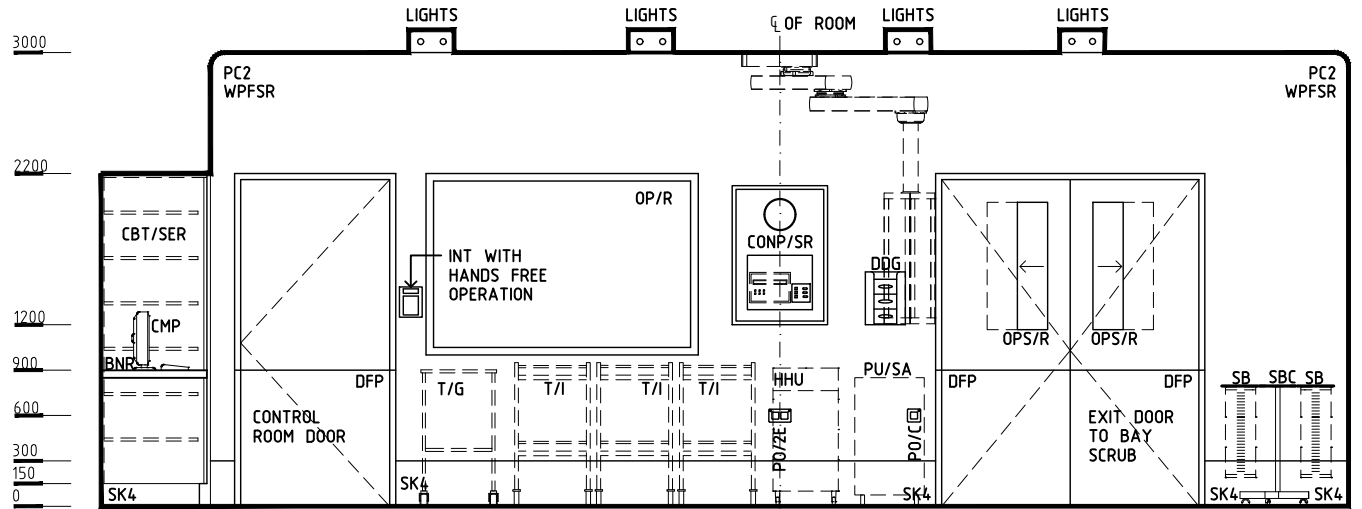

ELEVATION 3

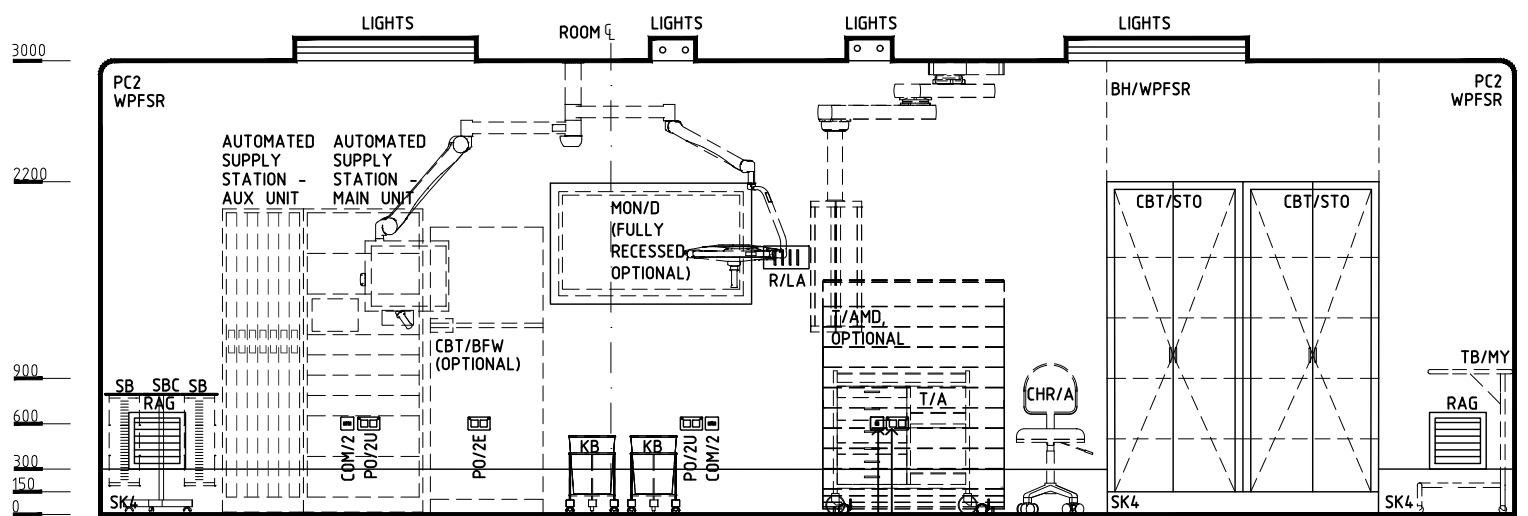

ELEVATION 4

NOTE: RADIATION SHIELDING REQUIREMENTS TO BE PROVIDED BY A QUALIFIED RADIATION SHIELDING CONSULTANT

NOTE: NUMBER OF REQUIRED SERVICES PER PENDANT TO BE ADJUSTED TO MEET PROJECT REQUIREMENTS BUT NOT TO BE LESS THAN THE NUMBERS SHOWN HERE.

REV	DESCRIPTION	DATE	BY	REV	DESCRIPTION	DATE	BY	COMPATIBILITY
1	FIRST ISSUE	27.04.23	AK					iHFG

iHFG Standard Components

Room Layout Sheet

Room Name | **Operating Room - Hybrid - Vascular/Cardiac**

RLS Room Code

or-hy-vs-i

RDS Room Code

or-hy-vs-i

GENERAL NOTES:

THIS DRAWING TO BE READ IN CONJUNCTION WITH R.D.S. (ROOM DATA SHEETS) WHICH TAKES PRECEDENCE.

ALL SERVICES INDICATED ARE INDICATIVE AND SUBJECT TO DETAILED PROJECT SPECIFIC ENGINEERING DESIGN.

CEILING LEGEND:

- BH/PBSR | BULKHEAD - PLASTERBOARD, SCRUB RESISTANT PAINT FINISH
- PBSR | PLASTERBOARD FLUSH SET CEILING, SCRUB RESISTANT PAINT FINISH
- PC2 | 90mm. PLASTERBOARD CORNICE, FLUSH COVERED
- | GRID LINE



ELECTRICAL LEGEND:


- LED - COLOUR CORRECTED, CYANOSIS
- LIGHT - COLOUR CORRECTED, DIMMABLE

MECHANICAL LEGEND:

- HEPA FILTER GRILLE

FIRE SERVICES LEGEND:

- SMOKE DETECTOR
- SPRINKLER

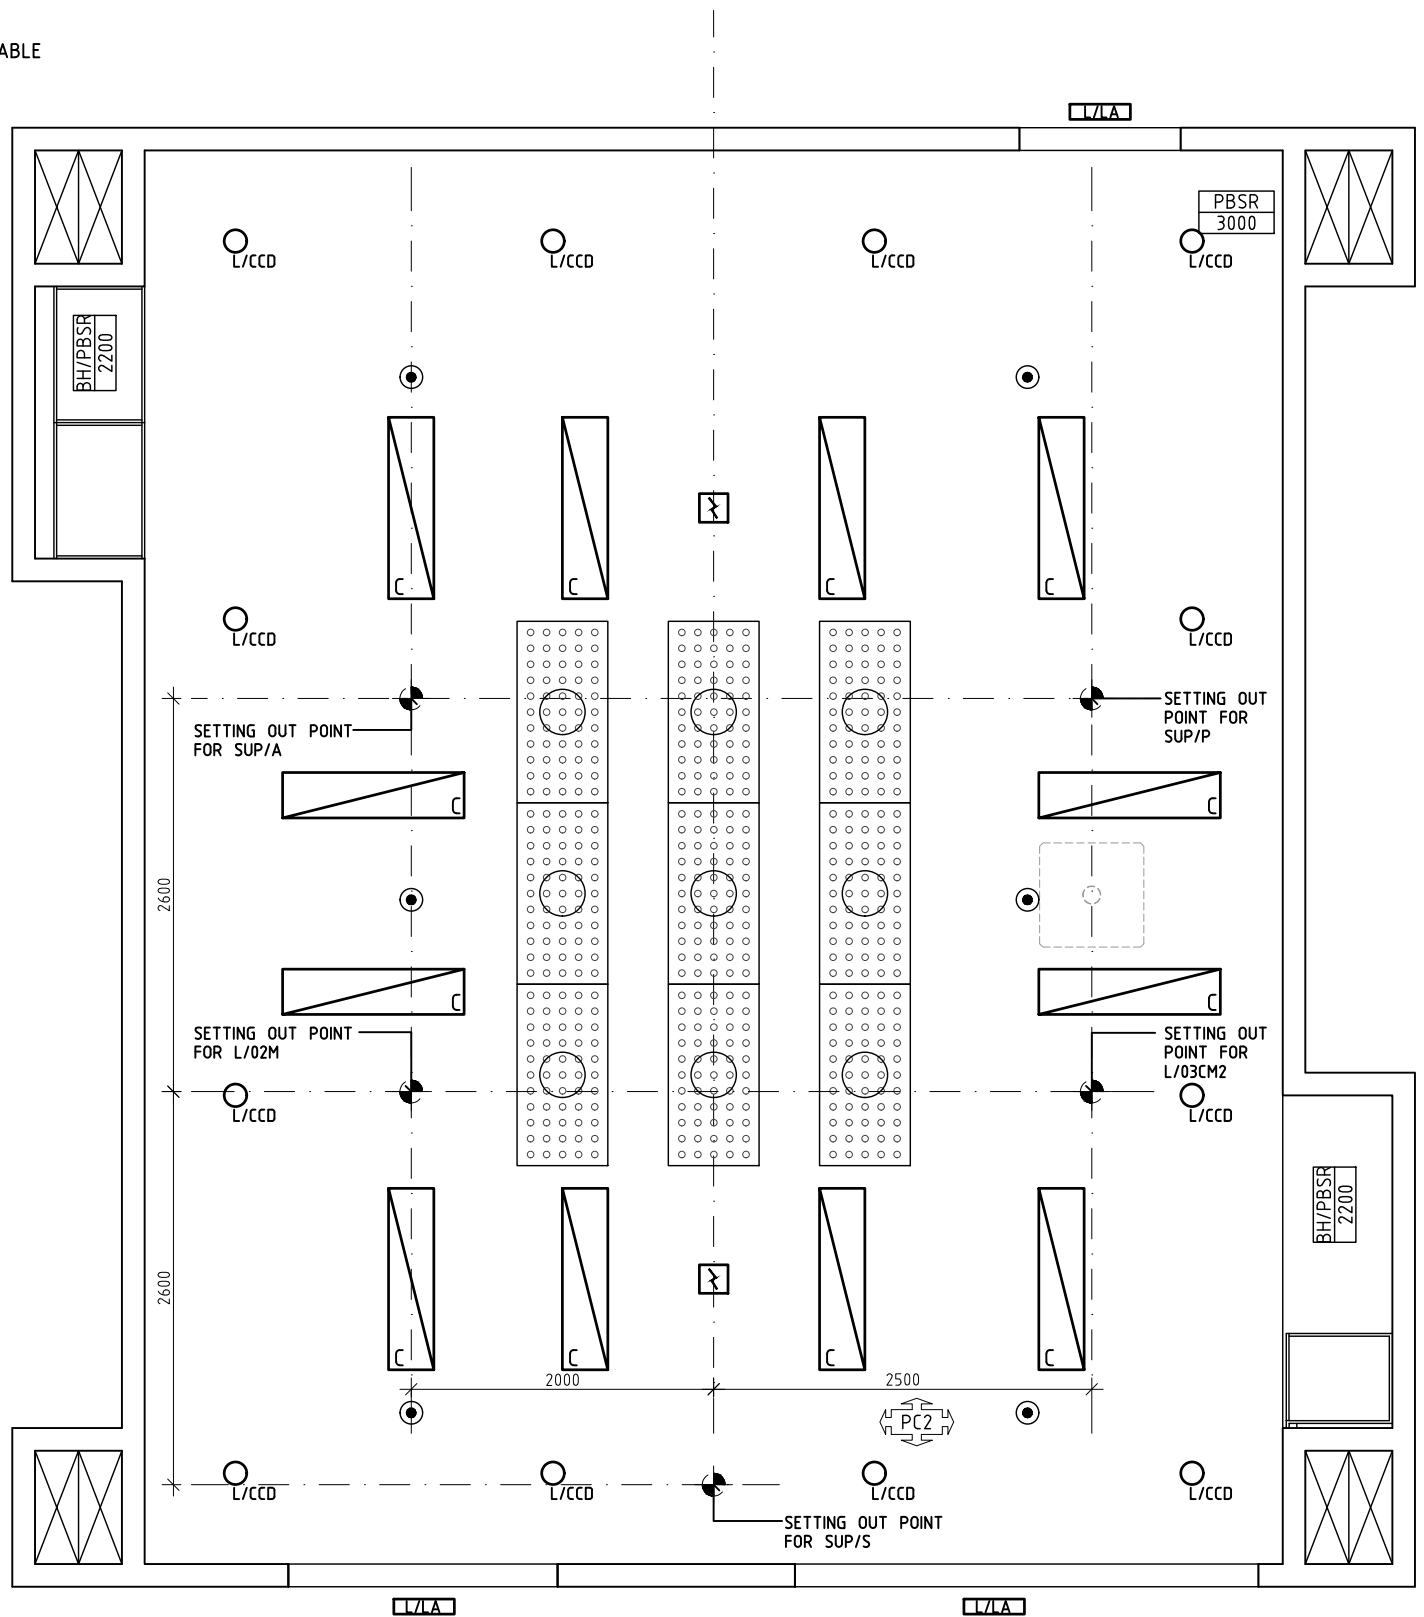

REFLECTED CEILING PLAN

REV	DESCRIPTION	DATE	BY	REV	DESCRIPTION	DATE	BY	COMPATIBILITY																				
1	FIRST ISSUE	27.04.23	AK					iHFG																				
								<table border="1"> <tr> <th>DESIGNED</th> <th>APPROVED</th> <th>DATE</th> <th>SCALE(S)</th> <th>SHEET</th> </tr> <tr> <td>AK</td> <td>RH</td> <td>27.04.23</td> <td>1:50 in A3</td> <td>4 OF 4</td> </tr> <tr> <td colspan="2">CAD FILE NAME</td> <td colspan="2">PAPER DRAWING ID</td> <td>ISSUE</td> </tr> <tr> <td colspan="2">or-hy-vs-i</td> <td colspan="2">or-hy-vs-i-3</td> <td>1</td> </tr> </table>	DESIGNED	APPROVED	DATE	SCALE(S)	SHEET	AK	RH	27.04.23	1:50 in A3	4 OF 4	CAD FILE NAME		PAPER DRAWING ID		ISSUE	or-hy-vs-i		or-hy-vs-i-3		1
DESIGNED	APPROVED	DATE	SCALE(S)	SHEET																								
AK	RH	27.04.23	1:50 in A3	4 OF 4																								
CAD FILE NAME		PAPER DRAWING ID		ISSUE																								
or-hy-vs-i		or-hy-vs-i-3		1																								