

iHFG Standard Components

Room Layout Sheet

RLS Room Code

pet-ct-i


RDS Room Code

pet-ct-i

Room Name **PET/ CT Scanning Room**

- BNL BENCH - LAMINATE
- BRCSB BRACKET - SUCTION BOTTLE
- CR CRASH RAIL
- DDG DISPENSER - DISPOSABLE GLOVES
- DHT DISPENSER - PAPER HAND TOWEL
- DSA DISPENSER - SOAP, ANTISEPTIC
- FST FOOTSTOOL
- HWB/A HAND WASH BASIN - TYPE 'A'
- INJ/CMS INJECTOR - CONTRAST MEDIA, SINGLE
- INT INTERCOM
- MON/PVO MONITOR - PHYSIOLOGIC, VITAL SIGNS, ON STAND
- OP/R OBSERVATION PANEL - RADIATION SHIELDING
- SB SUCTION BOTTLE
- SCR/LSM SCREEN - LEAD SHIELDING, MOBILE
- SNK1 SINK - 450x350x250D
- TAP/1M TAPWARE - SINGLE MIXER
- TAP/ST TAPWARE - SENSOR TAP
- TP/HS TELEPHONE - HANDSET, STANDARD
- V6 VINYL FLOORING, NON SLIP - TEXTURED
- WBG/20 WASTE BIN - GENERAL, 20 LITRE
- WBRA WASTE BIN - RADIOACTIVE
- XR-L X-RAY IN USE' LIGHT

NOTE:
RADIATION SHIELDING REQUIREMENTS TO BE PROVIDED BY
A QUALIFIED RADIATION SHIELDING CONSULTANT

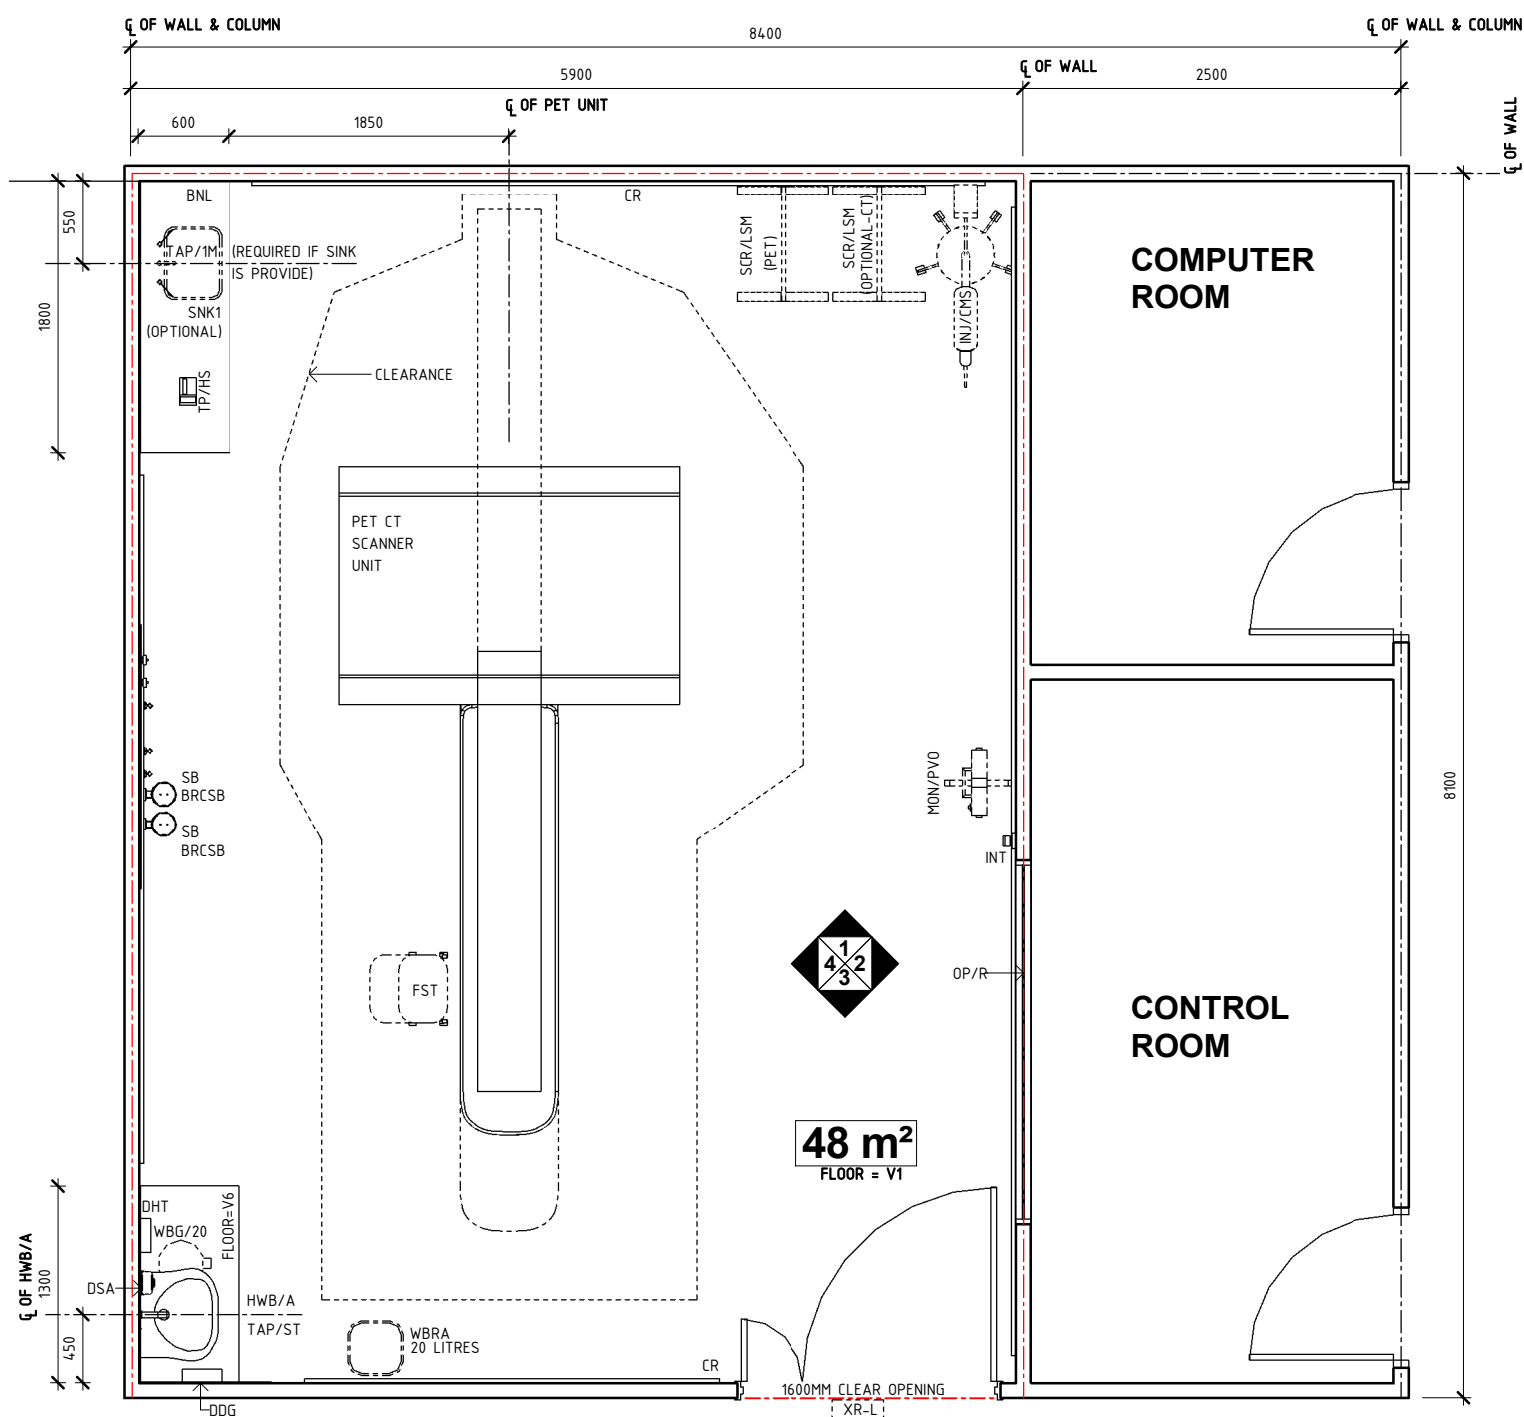

REV	DESCRIPTION	DATE	BY	REV	DESCRIPTION	DATE	BY	COMPATIBILITY																				
1	FIRST ISSUE	13.10.22	AK					iHFG																				
								<table border="1"> <thead> <tr> <th>DESIGNED</th> <th>APPROVED</th> <th>DATE</th> <th>SCALE(S)</th> <th>SHEET</th> </tr> </thead> <tbody> <tr> <td>AK</td> <td>RH</td> <td>13.10.22</td> <td>1 : 50</td> <td>1 OF 4</td> </tr> <tr> <td colspan="2">REVIT FILE NAME</td> <td colspan="2">PAPER DRAWING ID</td> <td>ISSUE</td> </tr> <tr> <td colspan="2">pet-ct-i</td> <td colspan="2">pet-ct-i-1</td> <td>1</td> </tr> </tbody> </table>	DESIGNED	APPROVED	DATE	SCALE(S)	SHEET	AK	RH	13.10.22	1 : 50	1 OF 4	REVIT FILE NAME		PAPER DRAWING ID		ISSUE	pet-ct-i		pet-ct-i-1		1
DESIGNED	APPROVED	DATE	SCALE(S)	SHEET																								
AK	RH	13.10.22	1 : 50	1 OF 4																								
REVIT FILE NAME		PAPER DRAWING ID		ISSUE																								
pet-ct-i		pet-ct-i-1		1																								

iHFG Standard Components

Room Layout Sheet

RLS Room Code

pet-ct-i


RDS Room Code

pet-ct-i


Room Name

PET/ CT Scanning Room


- BNL BENCH - LAMINATE
- BRCSB BRACKET - SUCTION BOTTLE
- C CLOCK
- CCTV CAMERA, CLOSED CIRCUIT TELEVISION
- COM/2 COMMUNICATION OUTLET - DOUBLE
- CR CRASH RAIL
- DDG DISPENSER - DISPOSABLE GLOVES
- DFP DOOR AND DOOR FRAME PROTECTION
- DHT DISPENSER - PAPER HAND TOWEL
- DSA DISPENSER - SOAP, ANTISEPTIC
- EC EMERGENCY CALL
- FST FOOTSTOOL
- HWB/A HAND WASH BASIN - TYPE 'A'
- INJ/CMS INJECTOR - CONTRAST MEDIA, SINGLE
- INT INTERCOM
- LS/DD LIGHT SWITCH - DOWNLIGHT DIMMER
- MA MEDICAL AIR
- MON/PVO MONITOR - PHYSIOLOGIC, VITAL SIGNS, ON STAND
- N2O NITROUS OXIDE
- O2 OXYGEN
- OP/R OBSERVATION PANEL - RADIATION SHIELDING
- PO/1E POWER OUTLET - EMERGENCY, SINGLE
- PO/2E POWER OUTLET - EMERGENCY, DOUBLE
- PO/C POWER OUTLET - CLEANER'S
- RDR REMOTE DOOR RELEASE BUTTON
- S SUCTION
- SAC STAFF ASSIST CALL
- SB SUCTION BOTTLE
- SBK SPLASHBACK
- SC SCAVENGE OUTLET
- SCR/LSM SCREEN - LEAD SHIELDING, MOBILE
- SK4 FLOOR VINYL COVERED SKIRTING
- SNK1 SINK - 450x350x250D
- SP1 SERVICES PANEL 1
- TAP/1M TAPWARE - SINGLE MIXER
- TAP/ST TAPWARE - SENSOR TAP
- WBG/20 WASTE BIN - GENERAL, 20 LITRE
- WBRA WASTE BIN - RADIOACTIVE
- WPF WALL PAINT FINISH

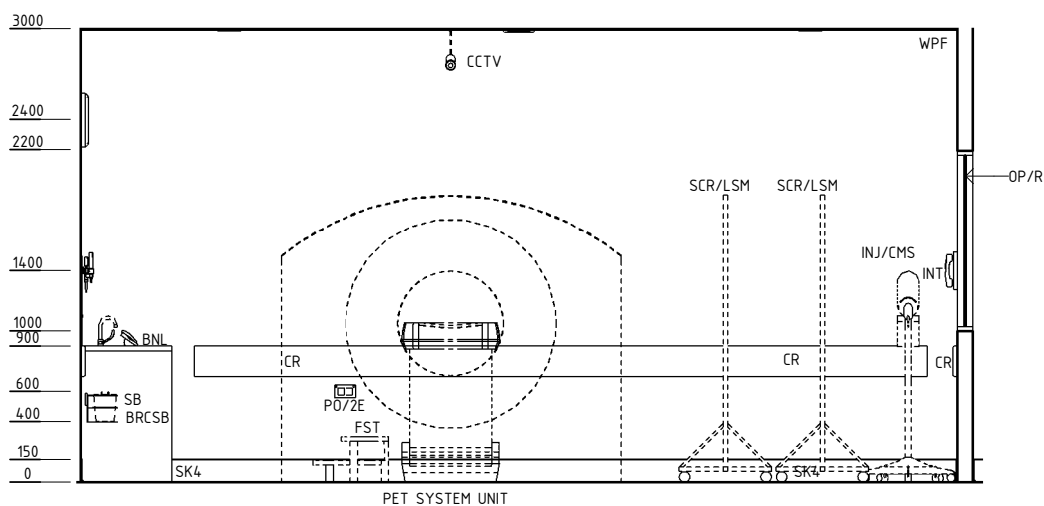


ELEVATION 1

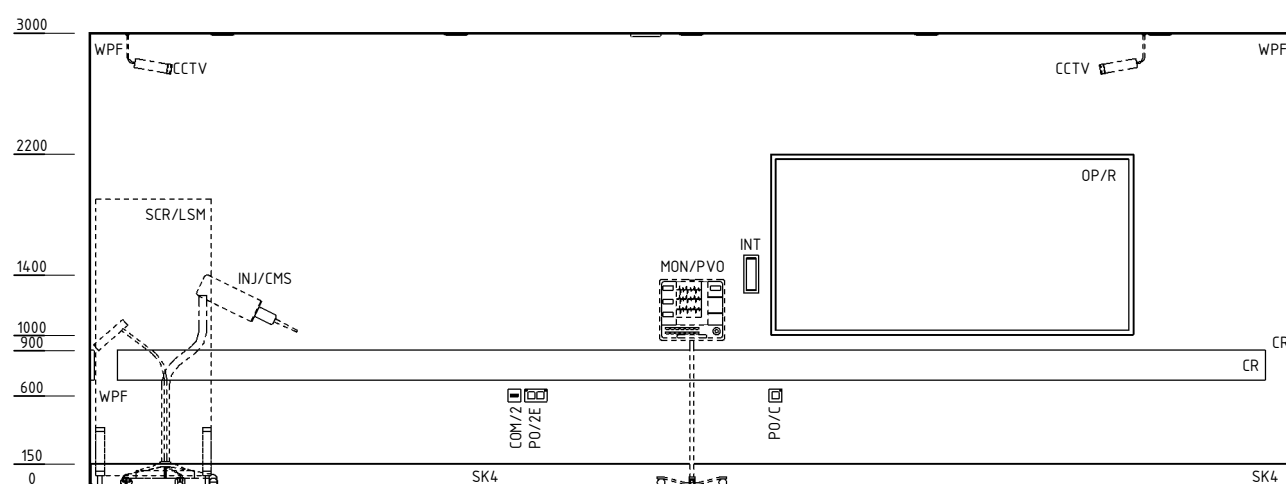

ELEVATION 2

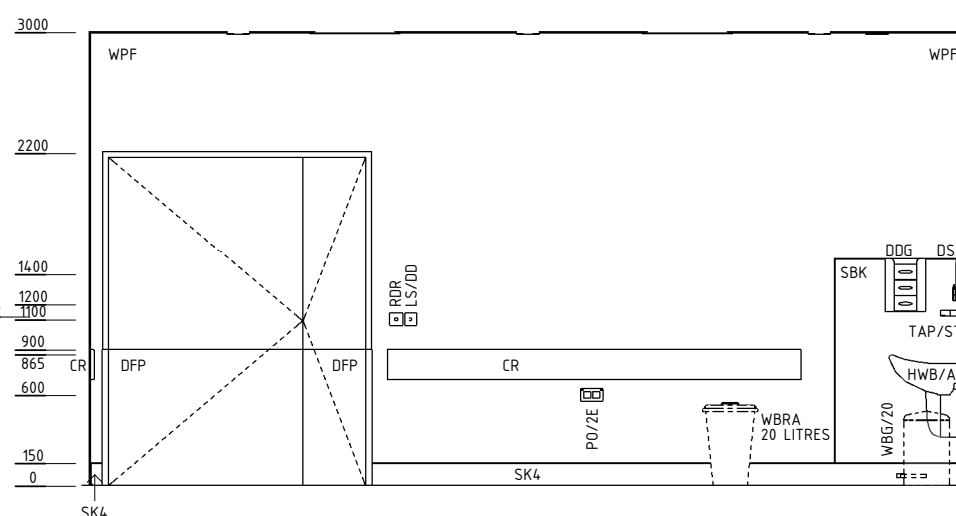

ELEVATION 3

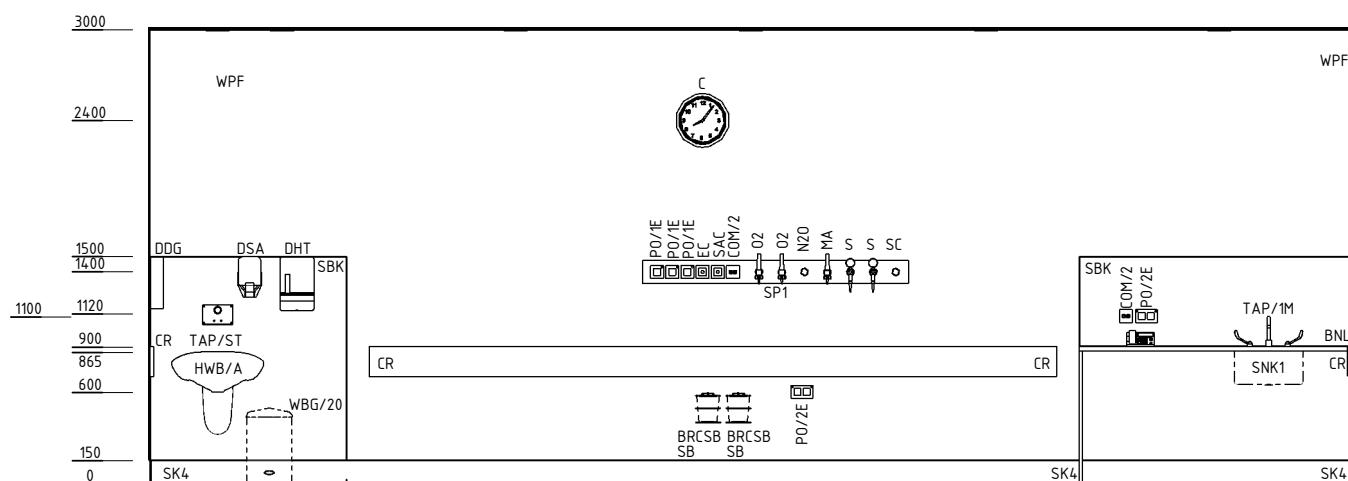

ELEVATION 4

NOTE:
RADIATION SHIELDING REQUIREMENTS TO BE PROVIDED BY
A QUALIFIED RADIATION SHIELDING CONSULTANT

REV	DESCRIPTION	DATE	BY	REV	DESCRIPTION	DATE	BY	COMPATIBILITY
1	FIRST ISSUE	13.10.22	AK					iHFG



International Health Facility Guidelines at:
www.healthdesign.com.au/iHFG
Editable version of Standard Components on
Health Facility Briefing System (HFBS) at:
www.healthdesign.com.au ©TAHPI



DESIGNED	APPROVED	DATE	SCALE(S)	SHEET
AK	RH	13.10.22	1 : 50	2 OF 4
REVIT FILE NAME		PAPER DRAWING ID		ISSUE
pet-ct-i		pet-ct-i-2		1

iHFG Standard Components

Room Layout Sheet

RLS Room Code

pet-ct-i

Room Name

RDS Room Code

GENERAL NOTES:

THIS DRAWING TO BE READ IN CONJUNCTION WITH R.D.S. (ROOM DATA SHEETS) WHICH TAKES PRECEDENCE.

ALL SERVICES INDICATED ARE INDICATIVE AND SUBJECT TO DETAILED PROJECT SPECIFIC ENGINEERING DESIGN.

CEILING LEGEND:

- PB-PC3 PLASTERBOARD FLUSH SET CEILING WITH SQUARE SET PLASTERBOARD CORNICE
- GRID LINE
- PB ← CEILING TYPE
- 3000 ← HEIGHT ABOVE F.F.L.

ELECTRICAL LEGEND:

- L/CCD LIGHT - COLOUR CORRECTED, DIMMABLE
- L/DR LIGHT - DOWNLIGHT, RECESSED

MECHANICAL LEGEND:


- RETURN AIR GRILLE
- SUPPLY AIR GRILLE

FIRE SERVICES LEGEND:

- SMOKE DETECTOR
- SPRINKLER

SECURITY LEGEND:

- CLOSED CIRCUIT TELEVISION

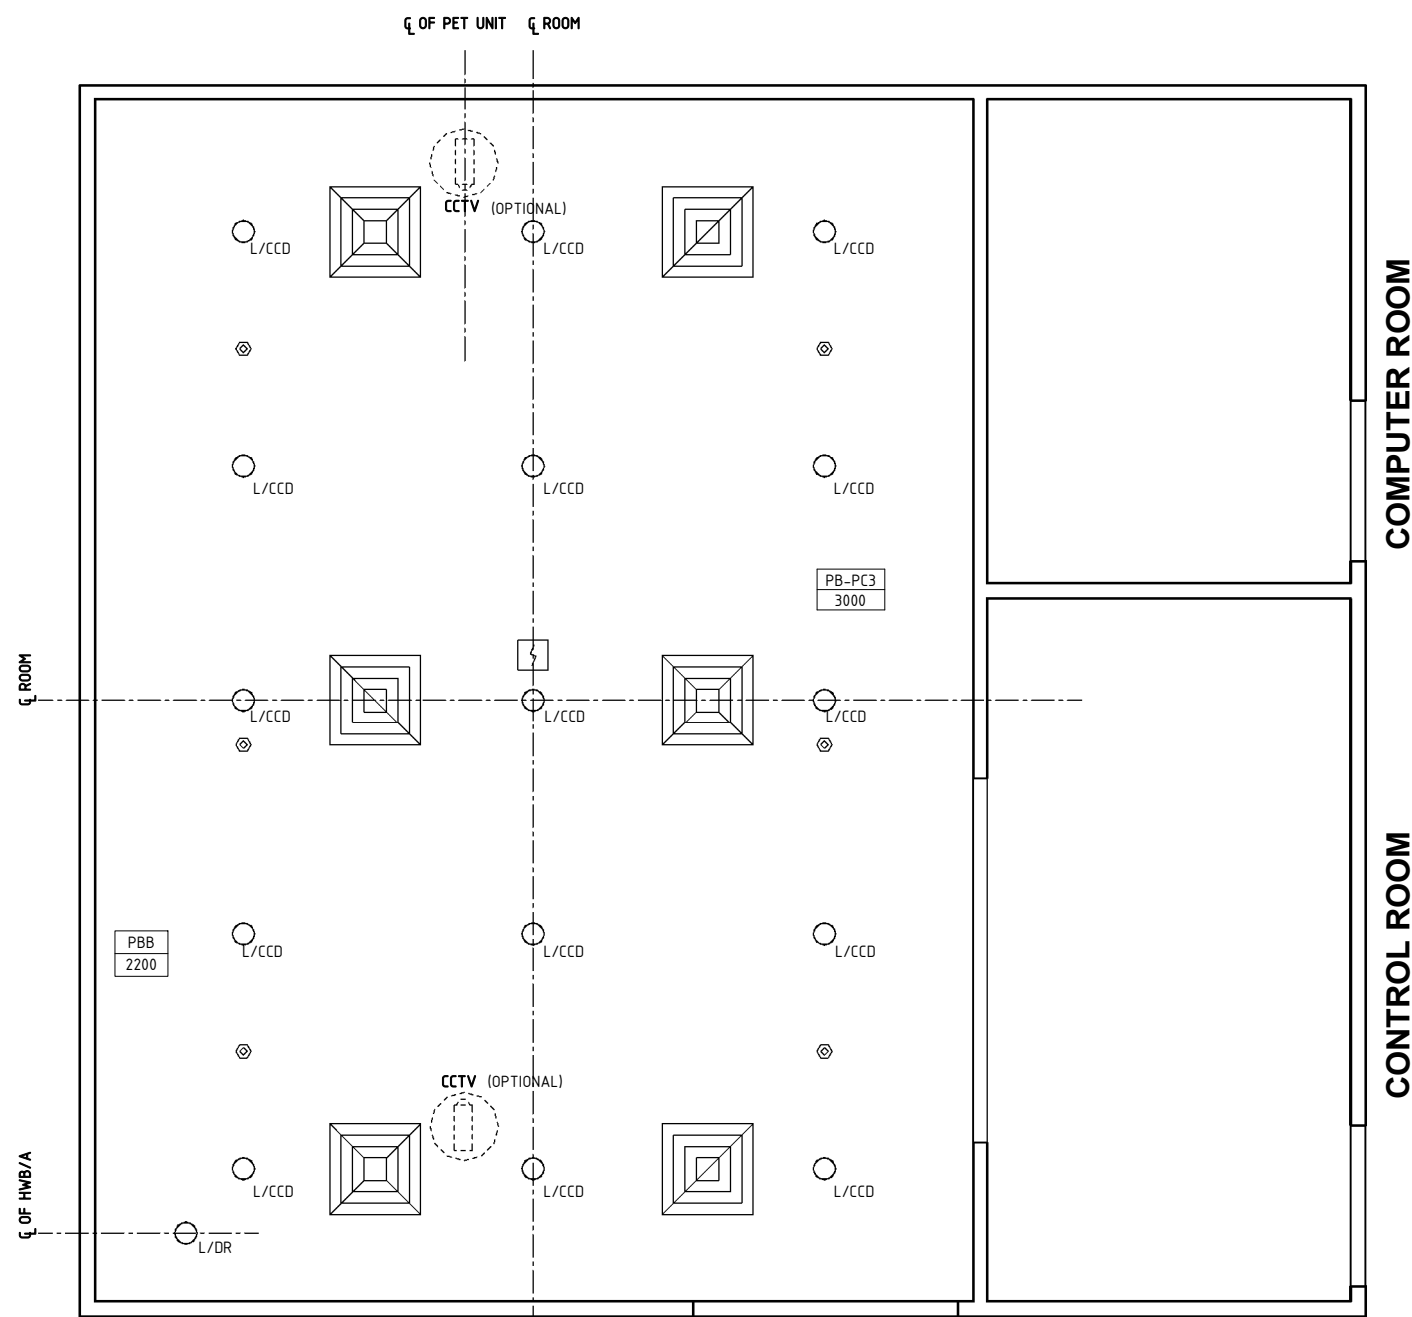

REFLECTED CEILING PLAN

REV	DESCRIPTION	DATE	BY	REV	DESCRIPTION	DATE	BY	COMPATIBILITY																				
1	FIRST ISSUE	13.10.22	AK					iHFG																				
								<table border="1"> <thead> <tr> <th>DESIGNED</th> <th>APPROVED</th> <th>DATE</th> <th>SCALE(S)</th> <th>SHEET</th> </tr> </thead> <tbody> <tr> <td>AK</td> <td>RH</td> <td>13.10.22</td> <td>1 : 50</td> <td>3 OF 4</td> </tr> <tr> <td colspan="2">REVIT FILE NAME</td> <td colspan="2">PAPER DRAWING ID</td> <td>ISSUE</td> </tr> <tr> <td colspan="2">pet-ct-i</td> <td colspan="2">pet-ct-i-3</td> <td>1</td> </tr> </tbody> </table>	DESIGNED	APPROVED	DATE	SCALE(S)	SHEET	AK	RH	13.10.22	1 : 50	3 OF 4	REVIT FILE NAME		PAPER DRAWING ID		ISSUE	pet-ct-i		pet-ct-i-3		1
DESIGNED	APPROVED	DATE	SCALE(S)	SHEET																								
AK	RH	13.10.22	1 : 50	3 OF 4																								
REVIT FILE NAME		PAPER DRAWING ID		ISSUE																								
pet-ct-i		pet-ct-i-3		1																								

iHFG Standard Components

Room Layout Sheet


RLS Room Code

pet-ct-i


RDS Room Code

pet-ct-i

Room Name | PET/ CT Scanning Room

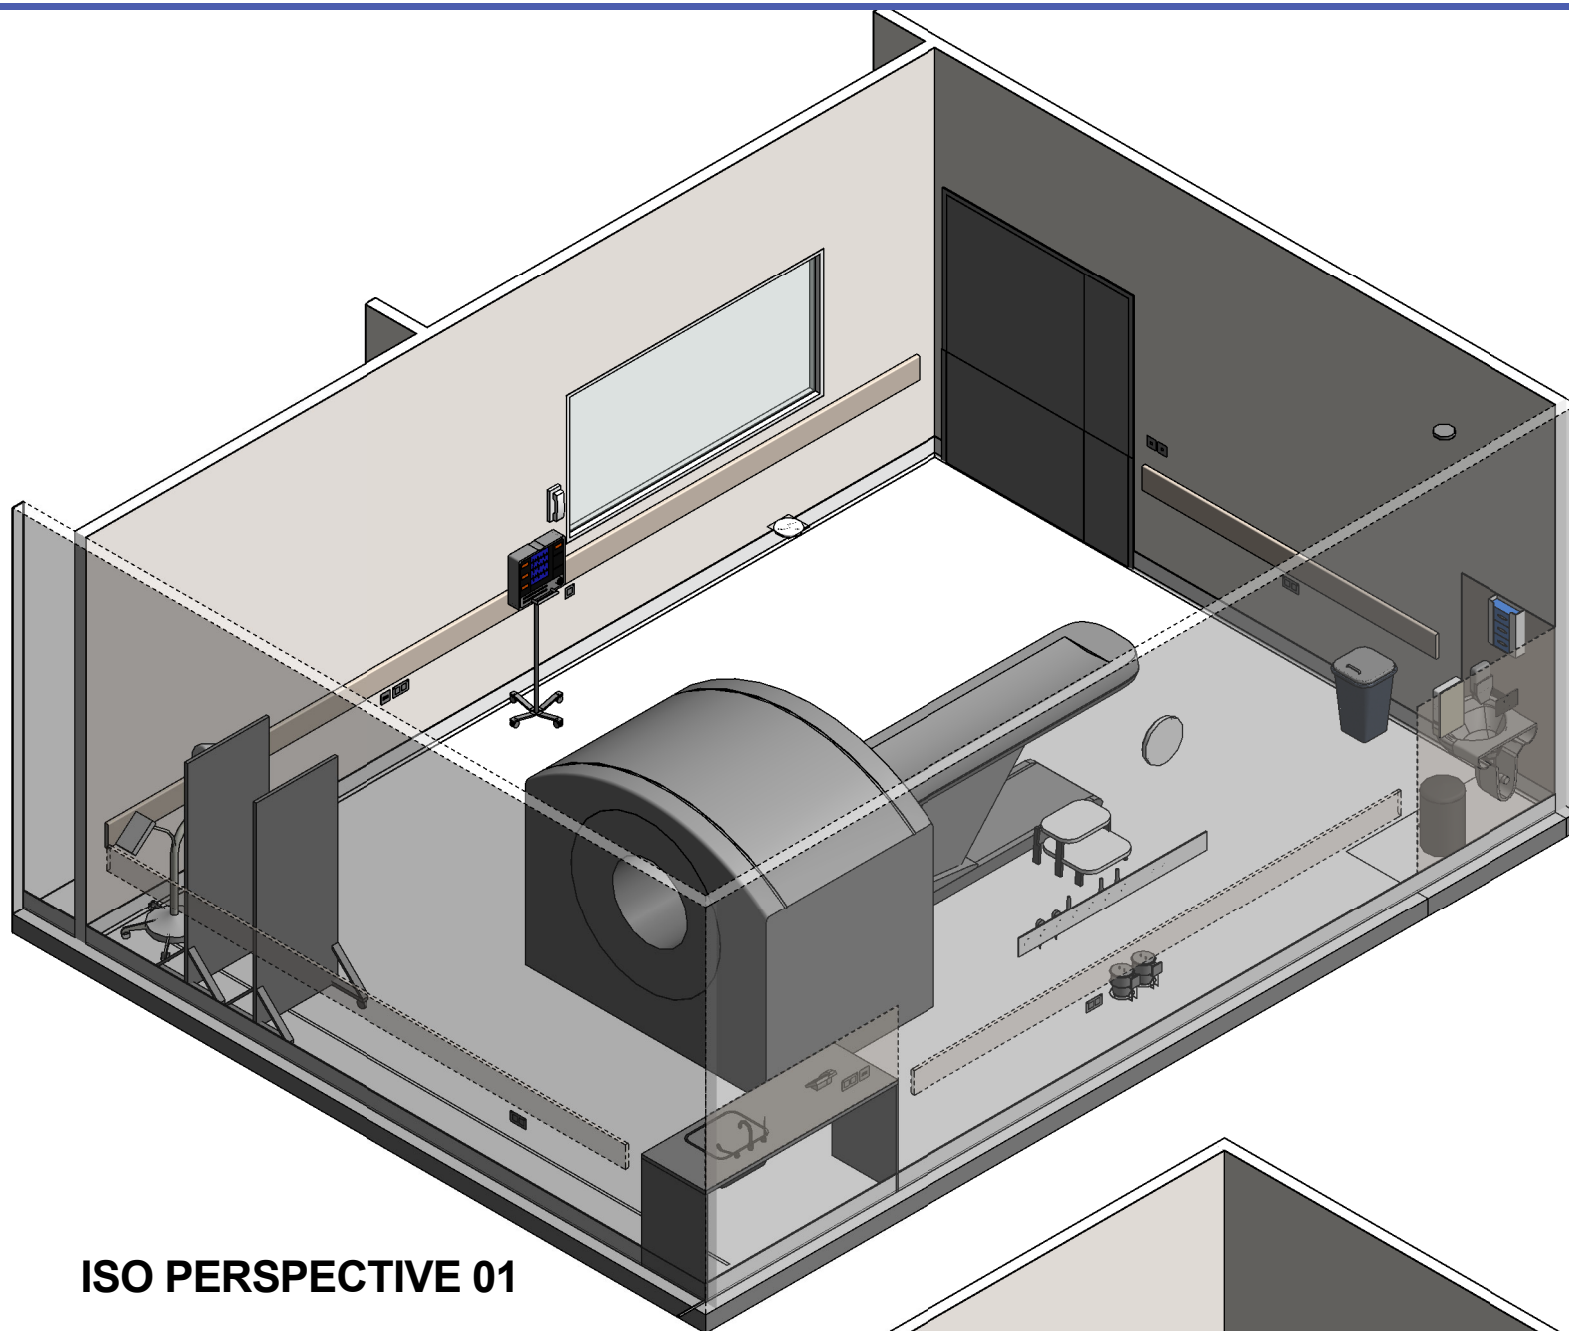

ISO PERSPECTIVE 01

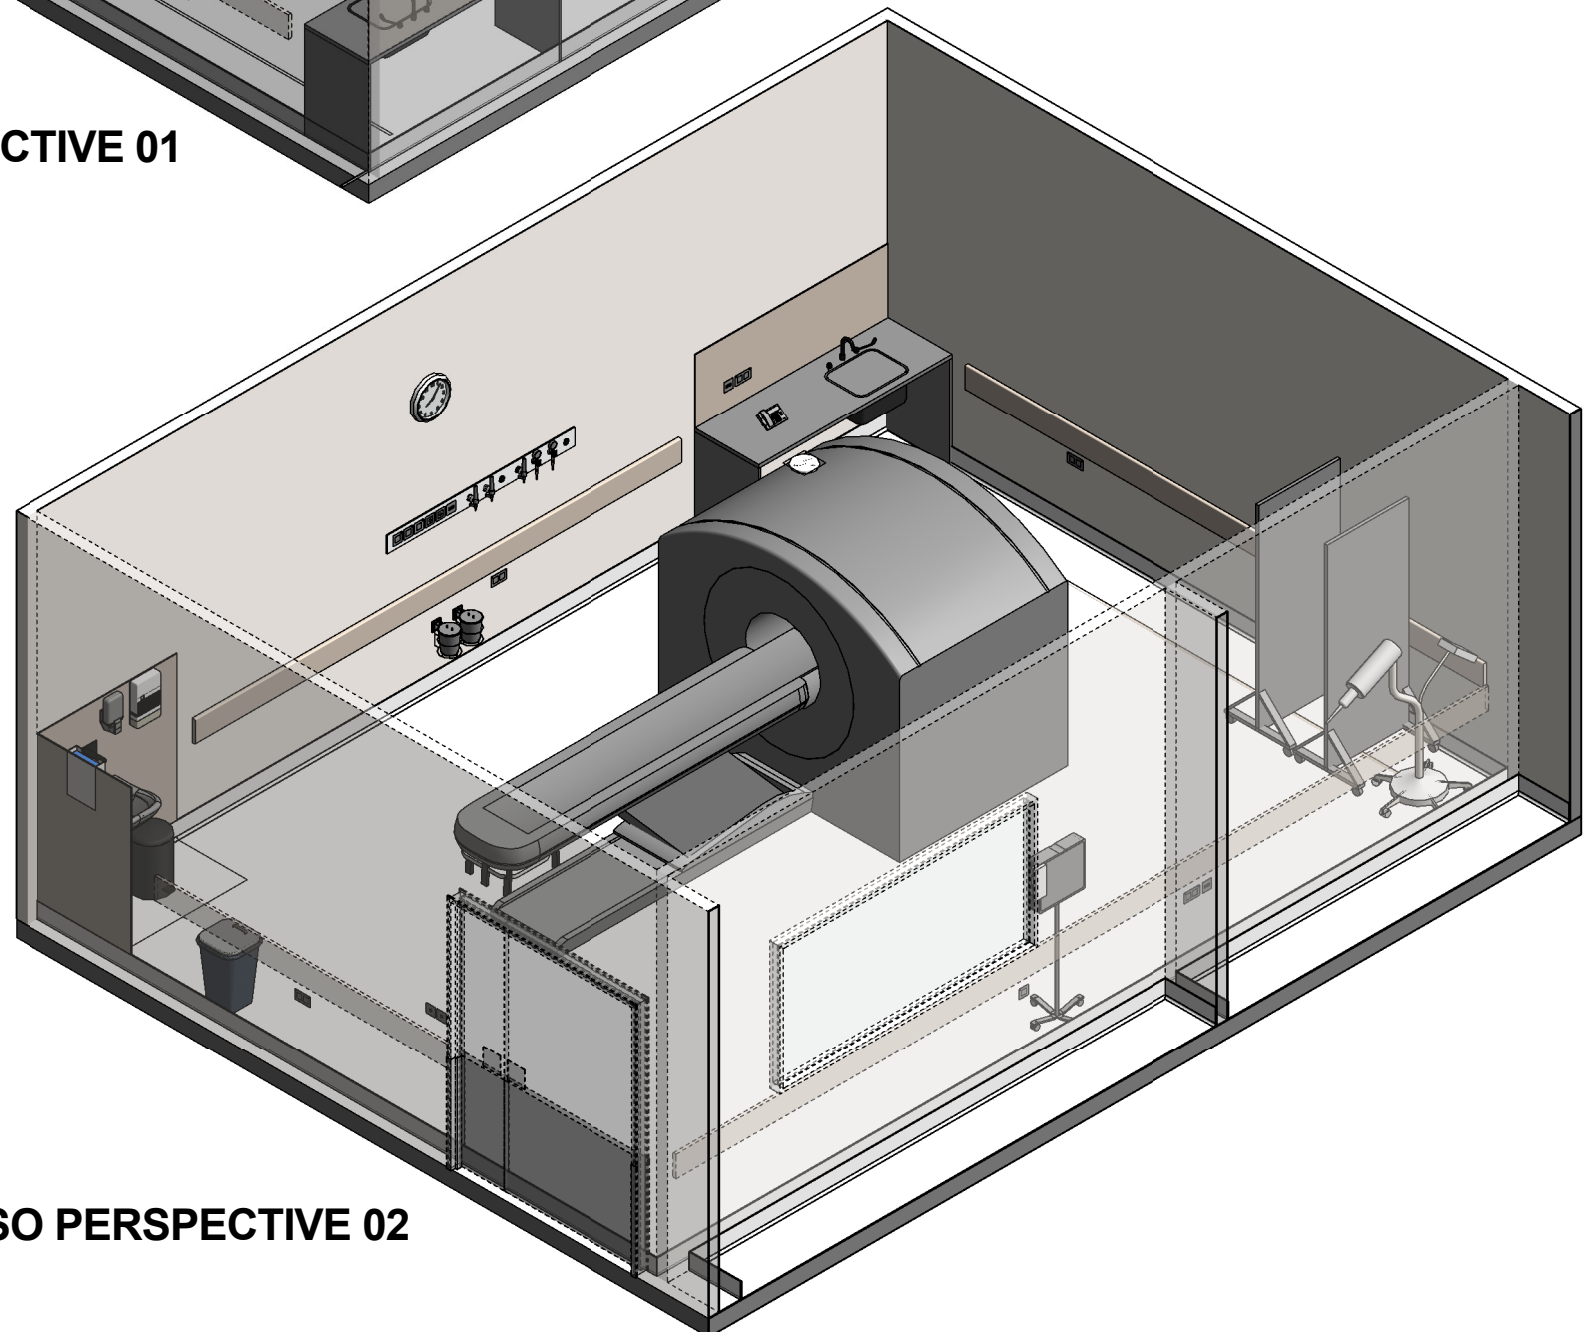

ISO PERSPECTIVE 02

REV	DESCRIPTION	DATE	BY	REV	DESCRIPTION	DATE	BY	COMPATIBILITY
1	FIRST ISSUE	13.10.22	AK					iHFG

DESIGNED	APPROVED	DATE	SCALE(S)	SHEET
AK	RH	10/27/22		4 OF 4
REVIT FILE NAME		PAPER DRAWING ID		ISSUE
pet-ct-i		pet-ct-i-4		1