

iHFG Standard Components

Room Layout Sheet

Room Name **Radiotherapy Treatment Planning**



RLS Room Code

rad-trp-i

RDS Room Code

rad-trp-i

- AS ADJUSTABLE SHELF
- BNL BENCH - LAMINATE
- C CLOCK
- CAC CABLE ACCESS CAP
- CBD/UB CUPBOARD - UNDER BENCH
- CBD/W CUPBOARD - WALL MOUNT
- CHR/E CHAIR - ERGONOMIC, OFFICE
- CMP COMPUTER
- CMPS COMPUTER - SERVER
- COM/2 COMMUNICATION OUTLET - DOUBLE
- CPT CARPET
- FILMD FILM DIGITISER
- KP KICKPLATE
- L/PT LIGHT - PELMET TASK LIGHT
- LS/P LIGHT SWITCH- PELMET TASK LIGHT
- LS/R LIGHT SWITCH- ROOM
- LVP LAMINATED VERTICAL PANEL
- OP OBSERVATION PANEL
- PFU/M PEDESTAL FILING UNIT - MOBILE
- PO/2 POWER OUTLET - DOUBLE
- PO/2U UNINTERRUPTED POWER SUPPLY - DOUBLE
- PRT/N PRINTER - NETWORKED
- SK7 TIMBER SKIRTING
- SUOA SHELVEING UNIT - OVER BENCH, ADJUSTABLE
- TP/HS TELEPHONE - HANDSET, STANDARD
- V1 VINYL FLOORING, STANDARD SLIP RESISTANT
- WBG/20 WASTE BIN - GENERAL, 20 LITRE
- WPF WALL PAINT FINISH

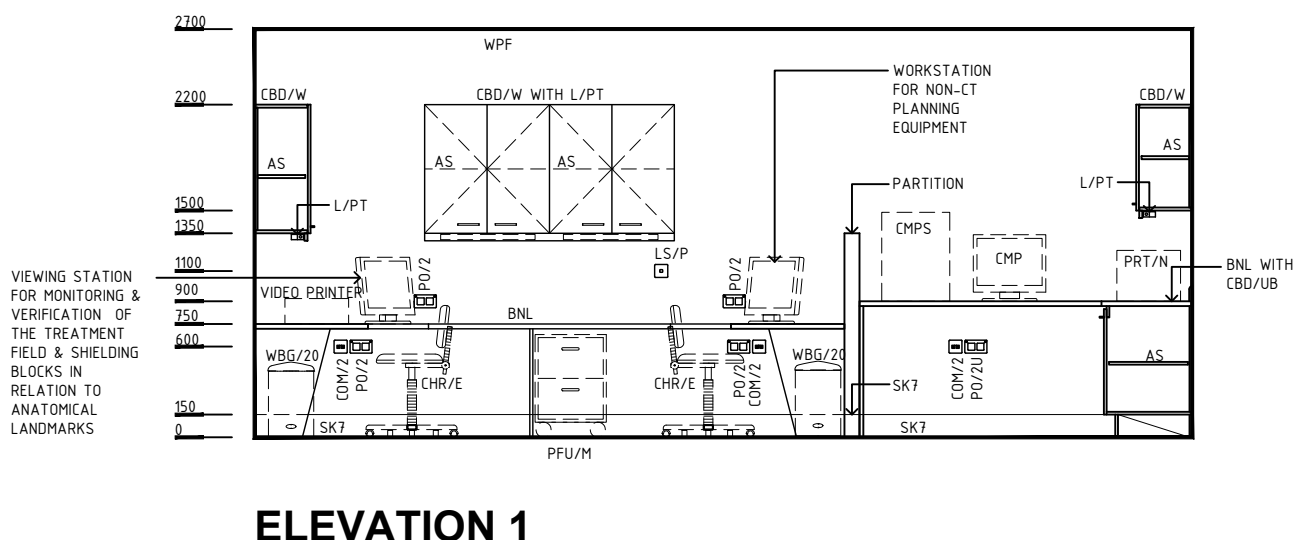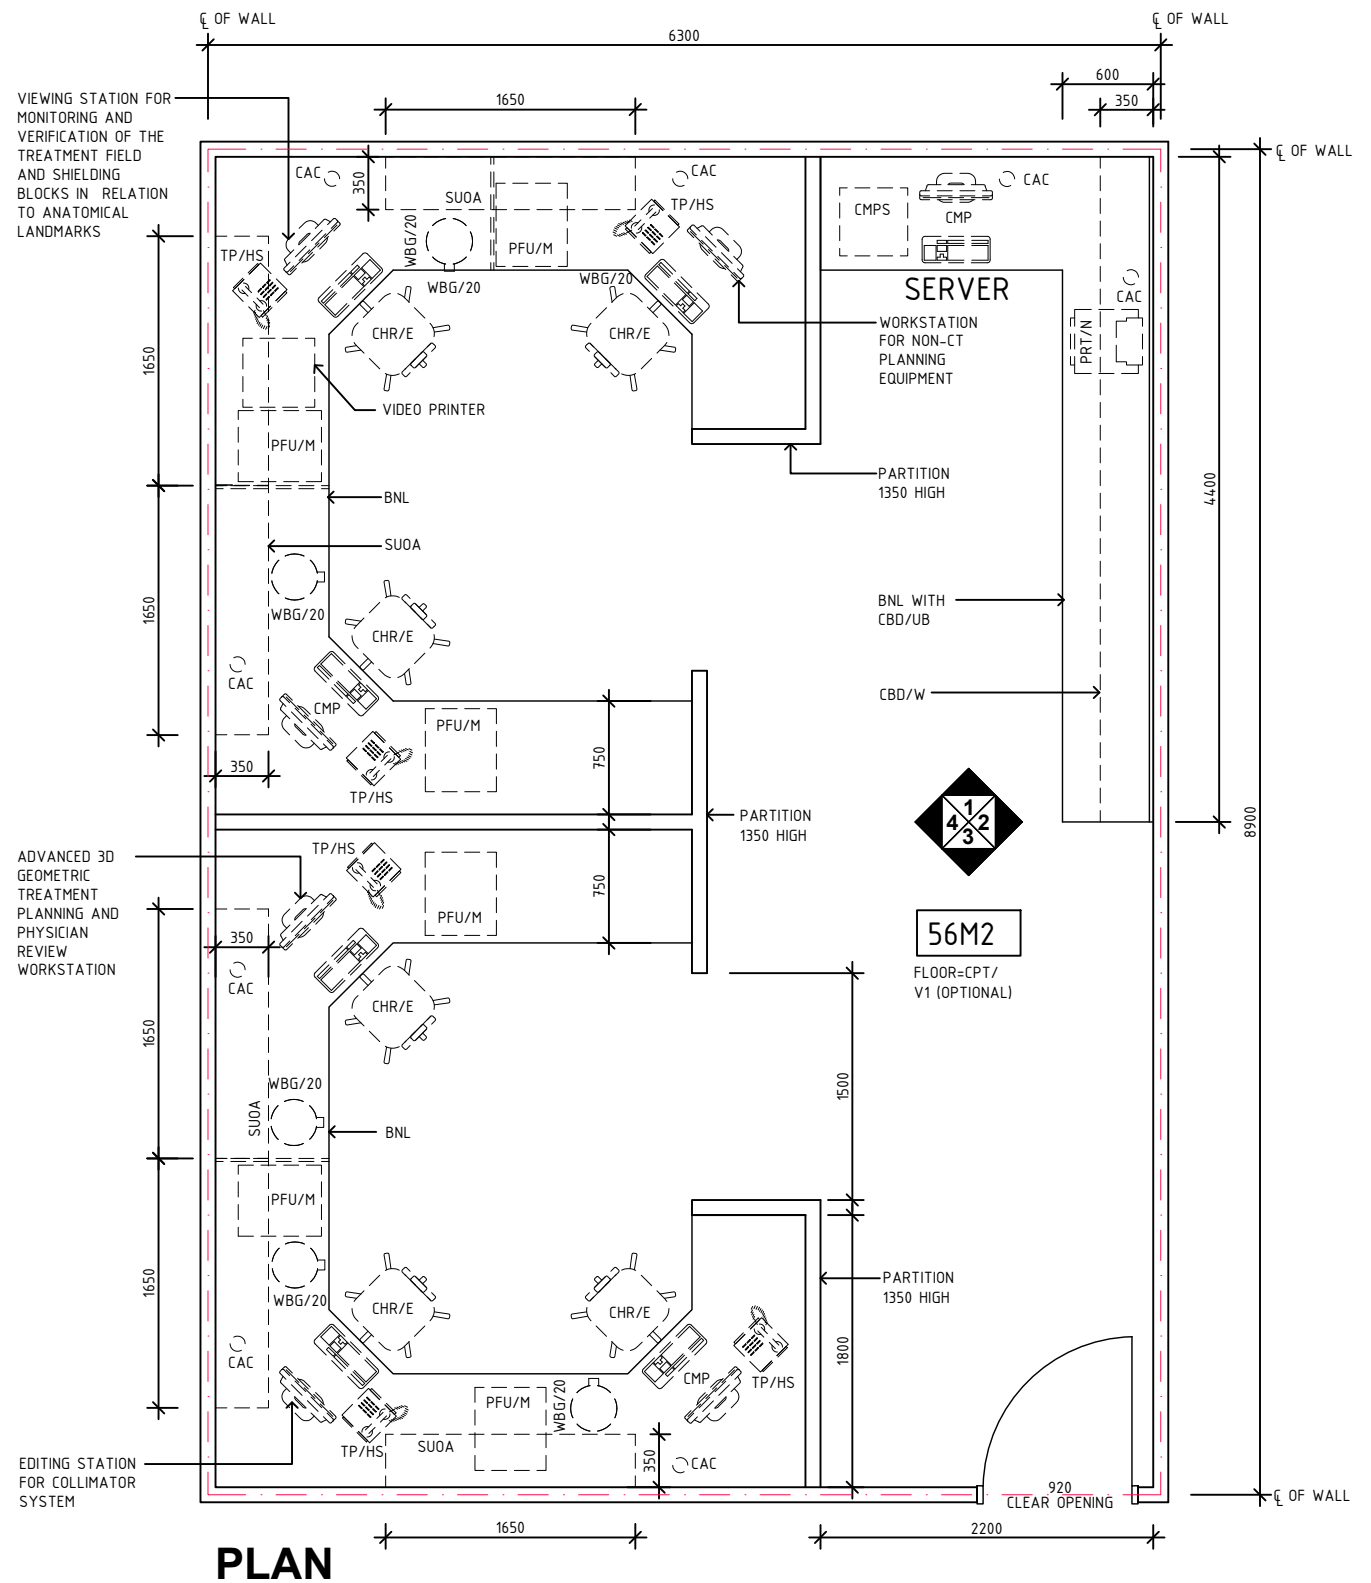

REV	DESCRIPTION	DATE	BY	REV	DESCRIPTION	DATE	BY	COMPATIBILITY
1	FIRST ISSUE	24.10.10	LL	4	GENERAL REVISION	21.10.22	BK	iHFG
2	GENERAL REVISION	30.08.11	SK					
3	GENERAL REVISION	31.10.12	KC					



International Health Facility Guidelines at:
www.healthdesign.com.au/iHFG
 Editable version of Standard Components on
 Health Facility Briefing System (HFBS) at:
www.healthdesign.com.au/TAHPI



DESIGNED	APPROVED	DATE	SCALE(S)	SHEET
BK	RH	21.10.22	1:50 in A3	1 OF 3
CAD FILE NAME		PAPER DRAWING ID		ISSUE
rad-trp-i		rad-trp-i-1		4

iHFG Standard Components

Room Layout Sheet

Room Name **Radiotherapy Treatment Planning**


RLS Room Code

rad-trp-i


RDS Room Code

rad-trp-i


AS	ADJUSTABLE SHELF
BNL	BENCH - LAMINATE
C	CLOCK
CAC	CABLE ACCESS CAP
CBD/UB	CUPBOARD - UNDER BENCH
CBD/W	CUPBOARD - WALL MOUNT
CHR/E	CHAIR - ERGONOMIC, OFFICE
CMP	COMPUTER
CMPS	COMPUTER - SERVER
COM/2	COMMUNICATION OUTLET - DOUBLE
CPT	CARPET
FILMD	FILM DIGITISER
KP	KICKPLATE
L/PT	LIGHT - PELMET TASK LIGHT
LS/P	LIGHT SWITCH- PELMET TASK LIGHT
LS/R	LIGHT SWITCH- ROOM
LVP	LAMINATED VERTICAL PANEL
OP	OBSERVATION PANEL
PFU/M	PEDESTAL FILING UNIT - MOBILE
PO/2	POWER OUTLET- DOUBLE
PO/2U	UNINTERRUPTED POWER SUPPLY - DOUBLE
PRT/N	PRINTER - NETWORKED
SK7	TIMBER SKIRTING
SUOA	SHELVING UNIT - OVER BENCH, ADJUSTABLE
TP/HS	TELEPHONE - HANDSET, STANDARD
V1	VINYL FLOORING, STANDARD SLIP RESISTANT
WBG/20	WASTE BIN - GENERAL, 20 LITRE
WPF	WALL PAINT FINISH

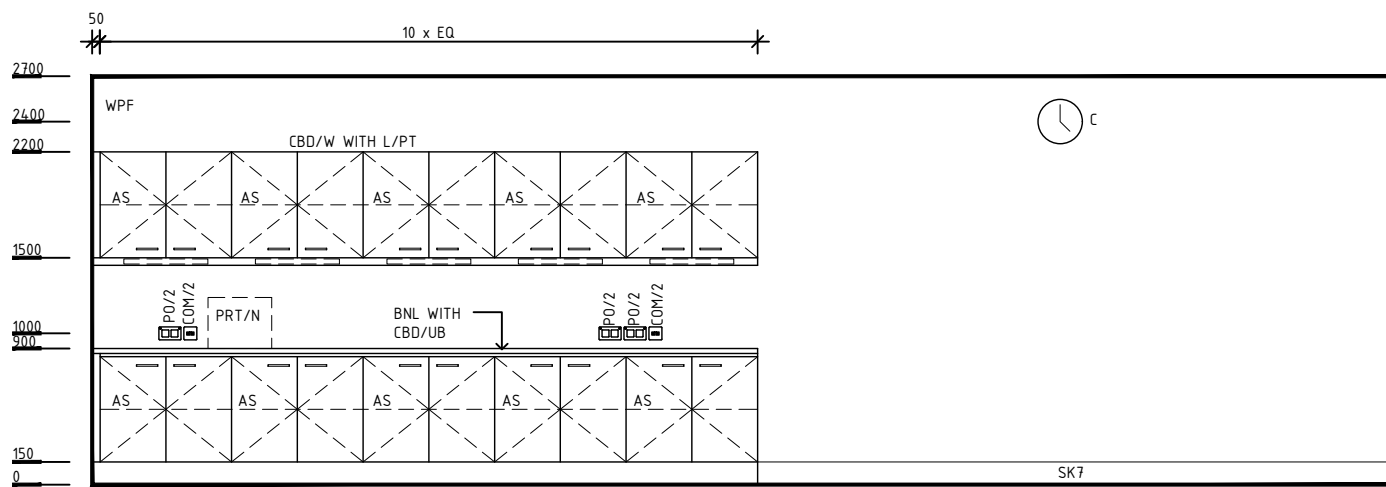

ELEVATION 2

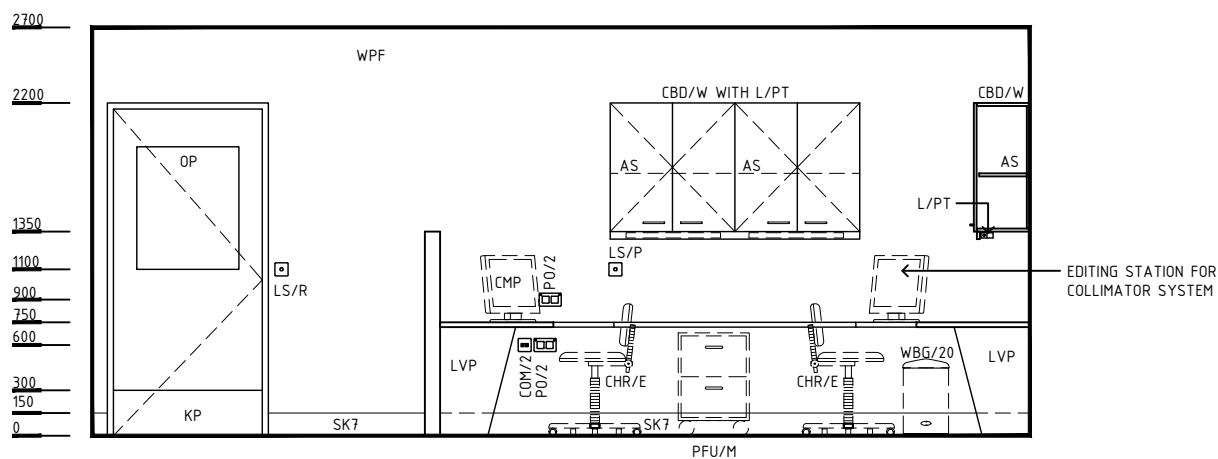

ELEVATION 3

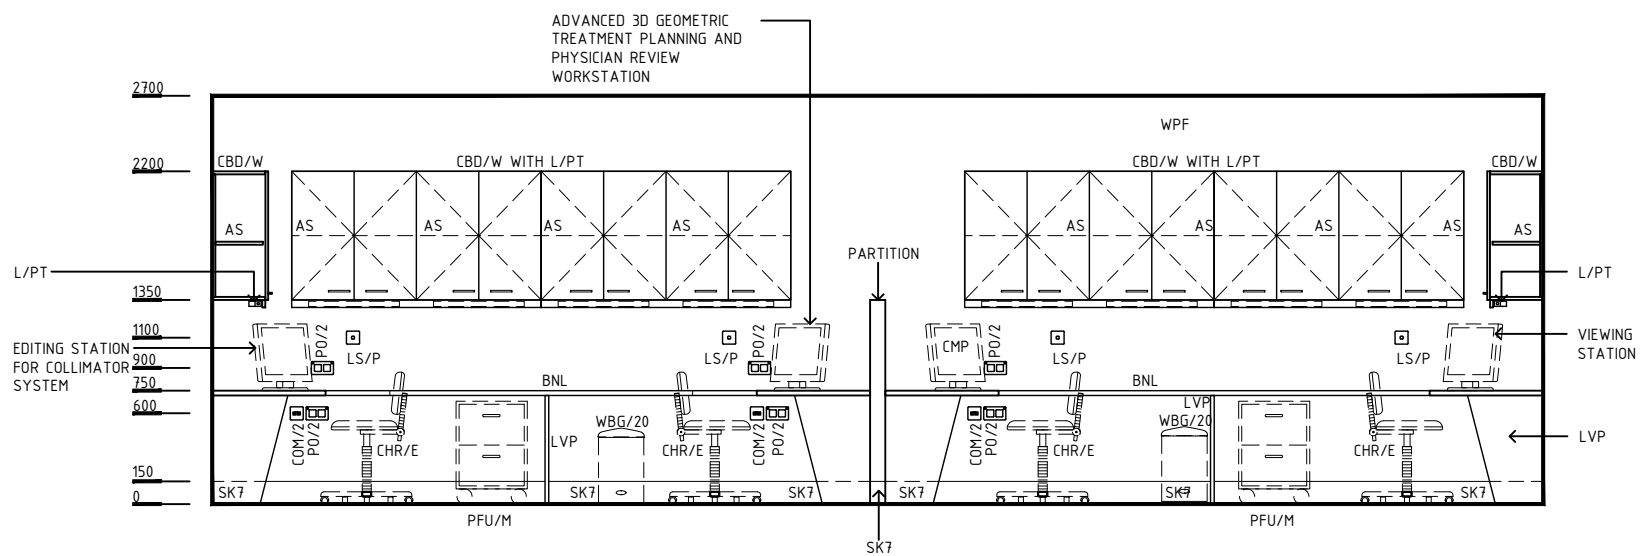

ELEVATION 4

REV	DESCRIPTION	DATE	BY	REV	DESCRIPTION	DATE	BY	COMPATIBILITY
1	FIRST ISSUE	24.10.10	LL	4	GENERAL REVISION	21.10.22	BK	iHFG
2	GENERAL REVISION	30.08.11	SK					
3	GENERAL REVISION	31.10.12	KC					

iHFG Standard Components

Room Layout Sheet

Room Name **Radiotherapy Treatment Planning**

RLS Room Code

rad-trp-i

RDS Room Code


rad-trp-i

GENERAL NOTES:

THIS DRAWING TO BE READ IN CONJUNCTION WITH R.D.S. (ROOM DATA SHEETS) WHICH TAKES PRECEDENCE.

ALL SERVICES INDICATED ARE INDICATIVE AND SUBJECTED TO DETAILED PROJECT SPECIFIC ENGINEERING DESIGN.

CEILING LEGEND:



- ACT | ACOUSTIC CEILING TILES
- PCS | POWDERCOAT ALUMINIUM CORNICE, FLUSHED AGAINST WALL
-  | TILE CEILING GRID (600 x 600)
- | |
|------|
| ACT |
| 2700 |

 | CEILING TYPE
HEIGHT ABOVE F.F.L.



ELECTRICAL LEGEND:


-  | LIGHT - LED LIGHT

MECHANICAL LEGEND:


-  | SUPPLY AIR GRILLE
-  | RETURN AIR GRILLE

FIRE SERVICES LEGEND:

-  | SMOKE DETECTOR
-  | SPRINKLER

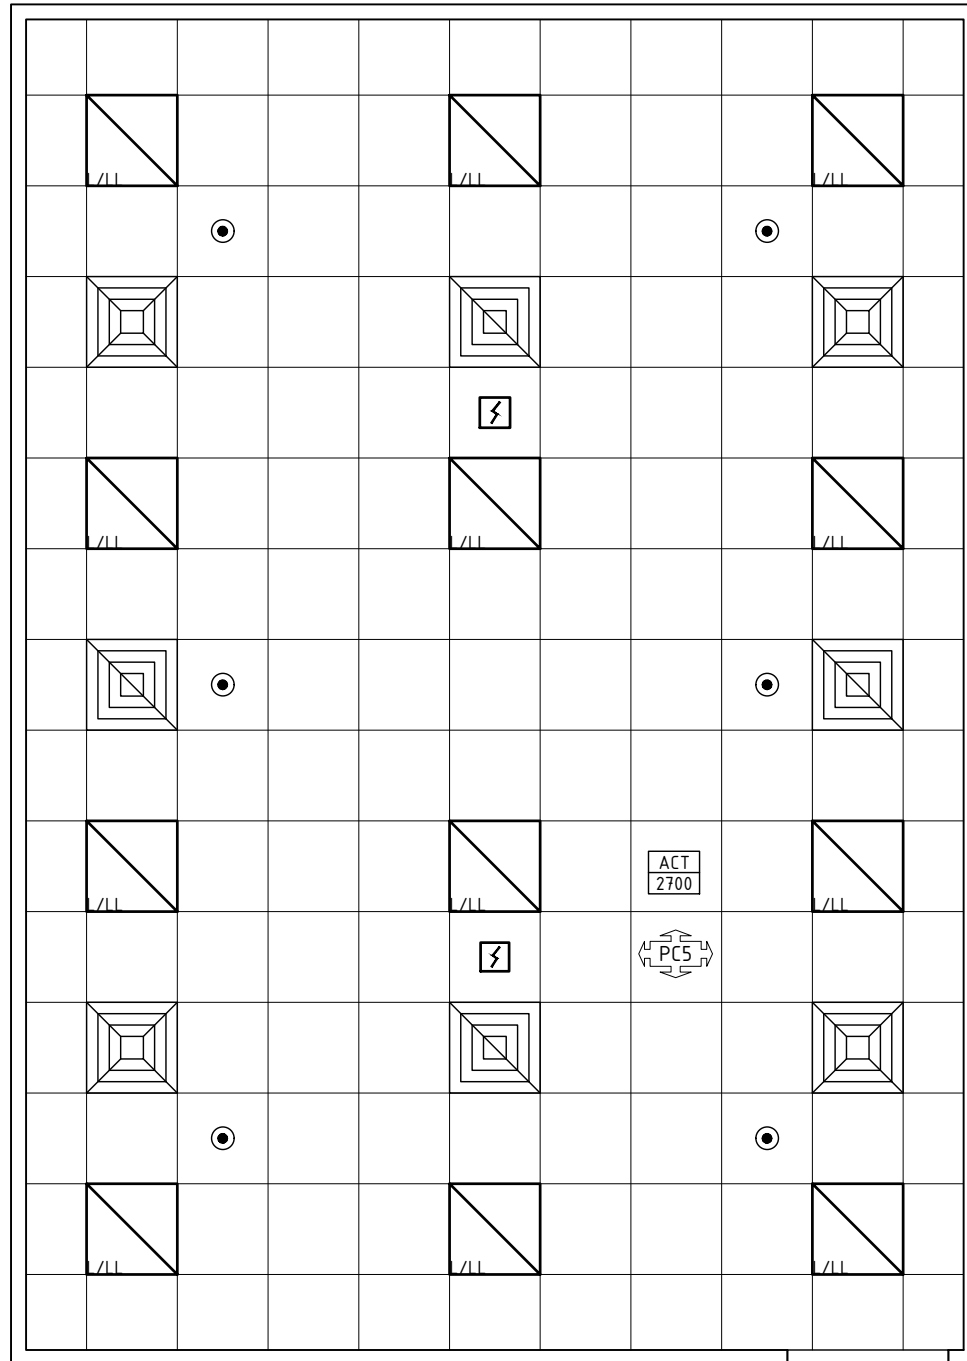

REFLECTED CEILING PLAN

REV	DESCRIPTION	DATE	BY	REV	DESCRIPTION	DATE	BY	COMPATIBILITY
1	FIRST ISSUE	24.10.10	LL	4	GENERAL REVISION	21.10.22	BK	
2	GENERAL REVISION	30.08.11	SK					
3	GENERAL REVISION	31.10.12	KC					

DESIGNED	APPROVED	DATE	SCALE(S)	SHEET
BK	RH	21.10.22	1:50 in A3	3 OF 3
CAD FILE NAME		PAPER DRAWING ID		ISSUE
rad-trp-i		rad-trp-i-3		4



International Health Facility Guidelines at:
www.healthdesign.com.au/iHFG
Editable version of Standard Components on
Health Facility Briefing System (HFBS) at:
www.healthdesign.com.au ©TAHPI

