

iHFG Standard Components

Room Layout Sheet

RLS Room Code

spect-ct-i


RDS Room Code

spect-ct-i

Room Name **SPECT/ CT Scanning Room**

BNL	BENCH - LAMINATE
BRCBS	BRACKET - SUCTION BOTTLE
CBD/FA	CUPBOARD - FULL HEIGHT, ADJUSTABLE SHELVES
CBD/WL	CUPBOARD - WALL MOUNTED, LOCKABLE
CHR/P	CHAIR - PATIENT
CR	CRASH RAIL
DDG	DISPENSER - DISPOSABLE GLOVES
DHT	DISPENSER - PAPER HAND TOWEL
DSA	DISPENSER - SOAP, ANTISEPTIC
HWB/B	HAND WASH BASIN - TYPE 'B'
INJ/CMS	INJECTOR - CONTRAST MEDIA, SINGLE
INT	INTERCOM
SB	SUCTION BOTTLE
SCR/LSM	SCREEN - LEAD SHIELDING, MOBILE
SNK	SINK, STAINLESS STEEL
SP	SERVICES PANEL
TAP/M	TAPWARE - MIXER
TAP/ST	TAPWARE - SENSOR TAP
TP/HS	TELEPHONE - HANDSET, STANDARD
V1	VINYL FLOORING, STANDARD SLIP RESISTANT
V6	VINYL FLOORING, NON SLIP - TEXTURED
WBG/20	WASTE BIN - GENERAL, 20 LITRE
XR-L	X-RAY IN USE LIGHT

NOTE:
RADIATION SHIELDING REQUIREMENTS TO BE PROVIDED BY
A QUALIFIED RADIATION SHIELDING CONSULTANT

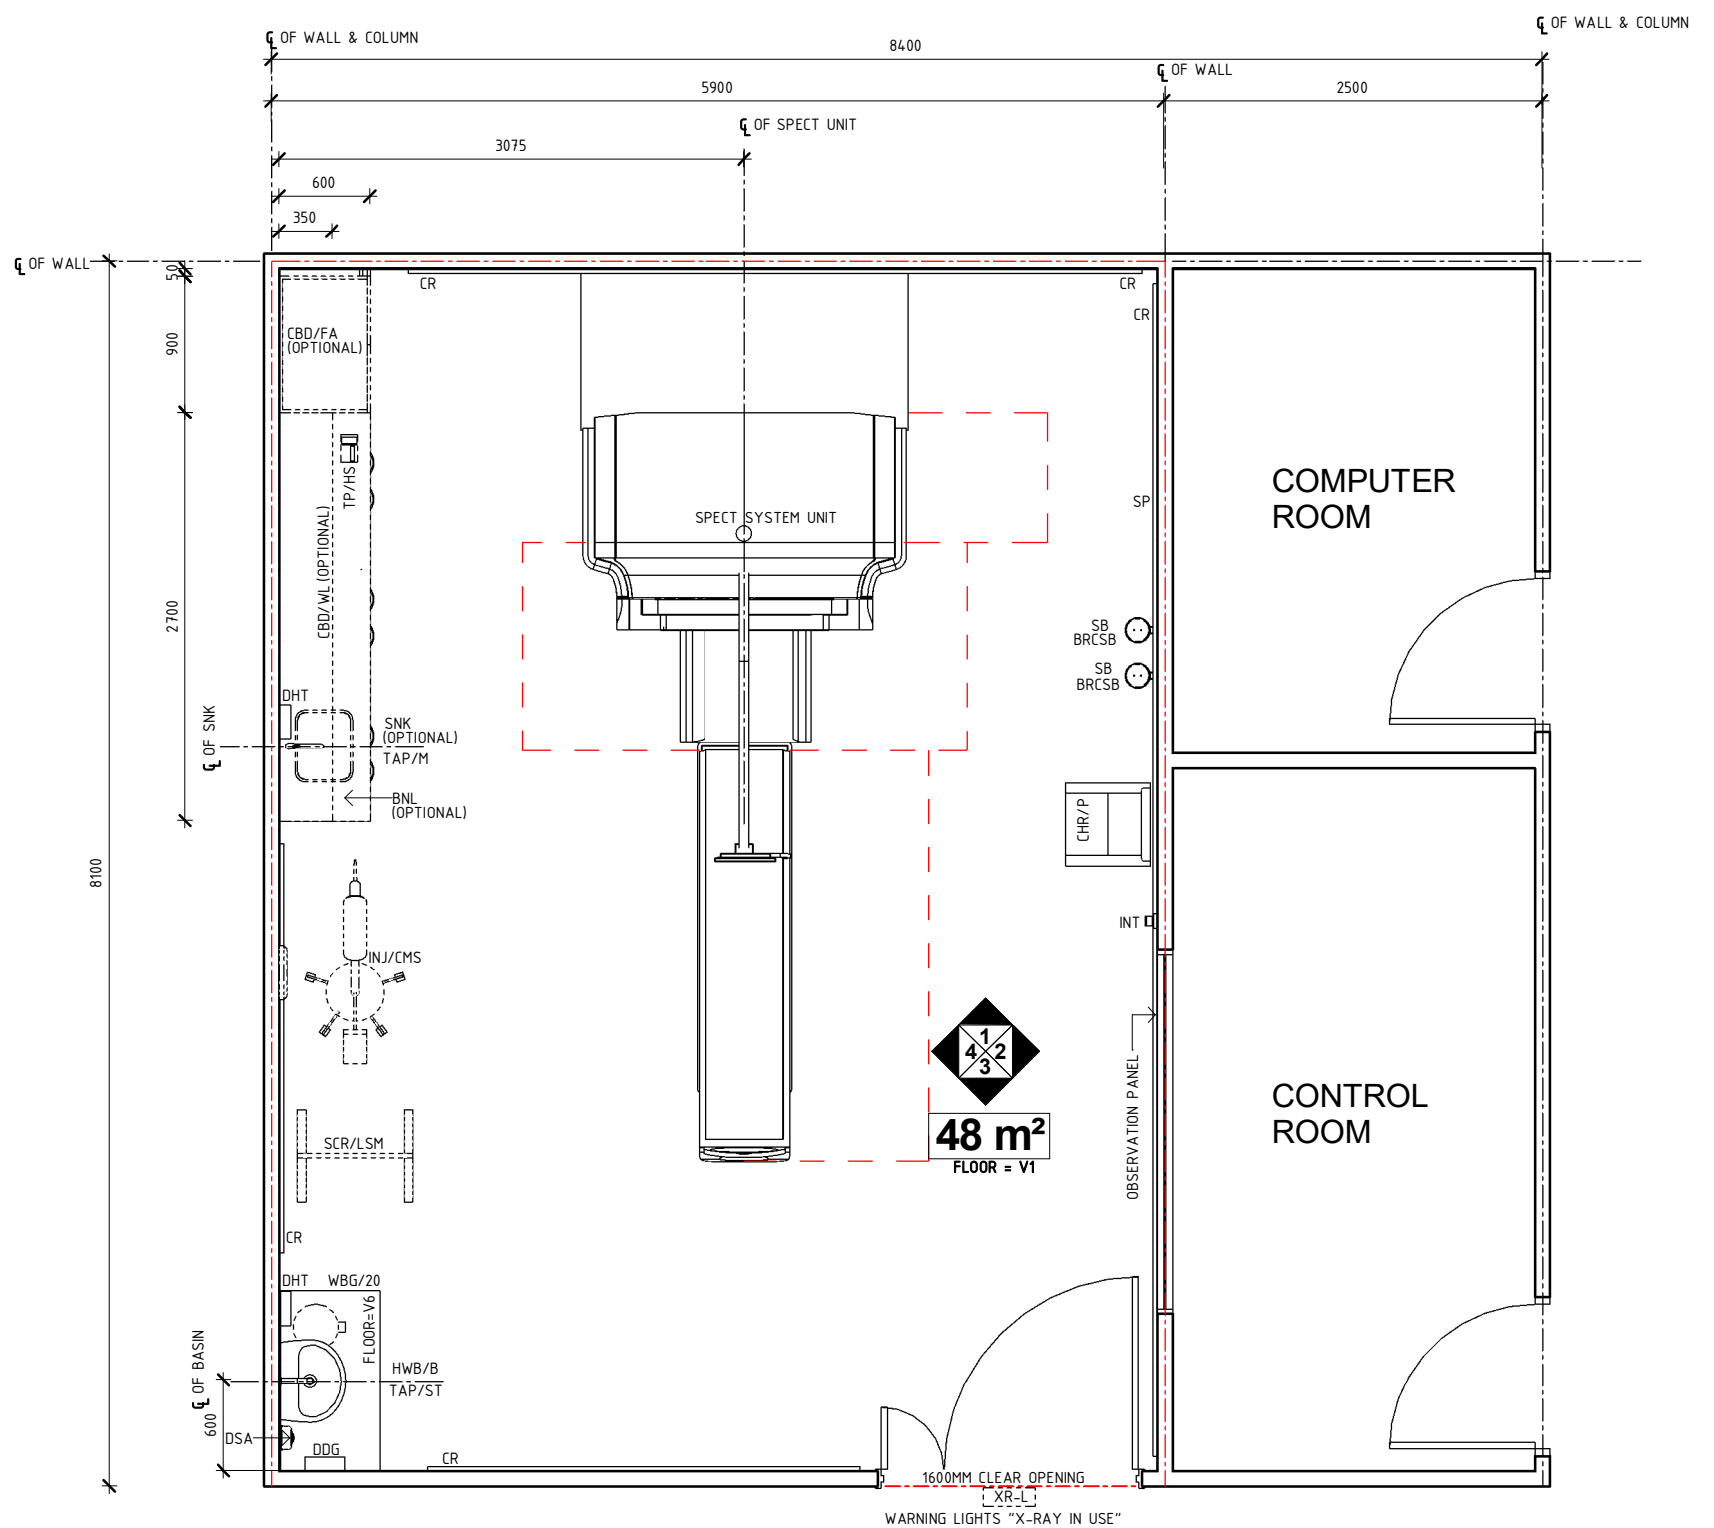

PLAN

REV	DESCRIPTION	DATE	BY	REV	DESCRIPTION	DATE	BY	COMPATIBILITY																				
1	FIRST ISSUE	13.10.22	RA					iHFG																				
								<table border="1"> <thead> <tr> <th>DESIGNED</th> <th>APPROVED</th> <th>DATE</th> <th>SCALE(S)</th> <th>SHEET</th> </tr> </thead> <tbody> <tr> <td>RA</td> <td>RH</td> <td>13.10.22</td> <td>1 : 50</td> <td>1 OF 3</td> </tr> <tr> <td colspan="2">REVIT FILE NAME</td> <td colspan="2">PAPER DRAWING ID</td> <td>ISSUE</td> </tr> <tr> <td colspan="2">spect-ct-i</td> <td colspan="2">spect-ct-i-1</td> <td>1</td> </tr> </tbody> </table>	DESIGNED	APPROVED	DATE	SCALE(S)	SHEET	RA	RH	13.10.22	1 : 50	1 OF 3	REVIT FILE NAME		PAPER DRAWING ID		ISSUE	spect-ct-i		spect-ct-i-1		1
DESIGNED	APPROVED	DATE	SCALE(S)	SHEET																								
RA	RH	13.10.22	1 : 50	1 OF 3																								
REVIT FILE NAME		PAPER DRAWING ID		ISSUE																								
spect-ct-i		spect-ct-i-1		1																								

iHFG Standard Components

Room Layout Sheet

RLS Room Code

spect-ct-i

RDS Room Code


spect-ct-i

Room Name


SPECT/ CT Scanning Room

- AS ADJUSTABLE SHELF
- BH/PB BULKHEAD - PLASTERBOARD, PAINT FINISH
- BNL BENCH - LAMINATE
- BRCSB BRACKET - SUCTION BOTTLE
- C CLOCK
- CBD/FA CUPBOARD - FULL HEIGHT, ADJUSTABLE SHELVES
- CBD/UB CUPBOARD - UNDER BENCH
- CBD/WL CUPBOARD - WALL MOUNTED, LOCKABLE
- CCTV CAMERA, CLOSED CIRCUIT TELEVISION
- CHR/P CHAIR - PATIENT
- COM/2 COMMUNICATION OUTLET - DOUBLE
- CR CRASH RAIL
- DDG DISPENSER - DISPOSABLE GLOVES
- DFP DOOR AND DOOR FRAME PROTECTION
- DHT DISPENSER - PAPER HAND TOWEL
- DSA DISPENSER - SOAP, ANTISEPTIC
- EC EMERGENCY CALL
- HWB/B HAND WASH BASIN - TYPE 'B'
- INJ/CMS INJECTOR - CONTRAST MEDIA, SINGLE
- INT INTERCOM
- L/PT LIGHT - PELMET TASK LIGHT
- LS/DD LIGHT SWITCH - DOWNLIGHT DIMMER
- LS/P LIGHT SWITCH - PELMET TASK LIGHT
- LS/R LIGHT SWITCH - ROOM
- MA MEDICAL AIR
- N20 NITROUS OXIDE
- O2 OXYGEN
- OP/R OBSERVATION PANEL - RADIATION SHIELDING
- PC PATIENT CALL
- PCH PATIENT CALL HANDSET
- PO/1E POWER OUTLET - EMERGENCY, SINGLE
- PO/2E POWER OUTLET - EMERGENCY, DOUBLE
- PO/C POWER OUTLET - CLEANER'S
- RDR REMOTE DOOR RELEASE BUTTON
- S SUCTION
- SAC STAFF ASSIST CALL
- SB SUCTION BOTTLE
- SBK SPLASHBACK
- SC SCAVENGE OUTLET
- SCR/LSM SCREEN - LEAD SHIELDING, MOBILE
- SK4 FLOOR VINYL COVERED SKIRTING
- SNK SINK, STAINLESS STEEL
- SP SERVICES PANEL
- TAP/M TAPWARE - MIXER
- TAP/ST TAPWARE - SENSOR TAP
- TP/HS TELEPHONE - HANDSET, STANDARD
- WBG/20 WASTE BIN - GENERAL, 20 LITRE
- WPF WALL PAINT FINISH


NOTE:
RADIATION SHIELDING REQUIREMENTS TO BE PROVIDED BY
A QUALIFIED RADIATION SHIELDING CONSULTANT

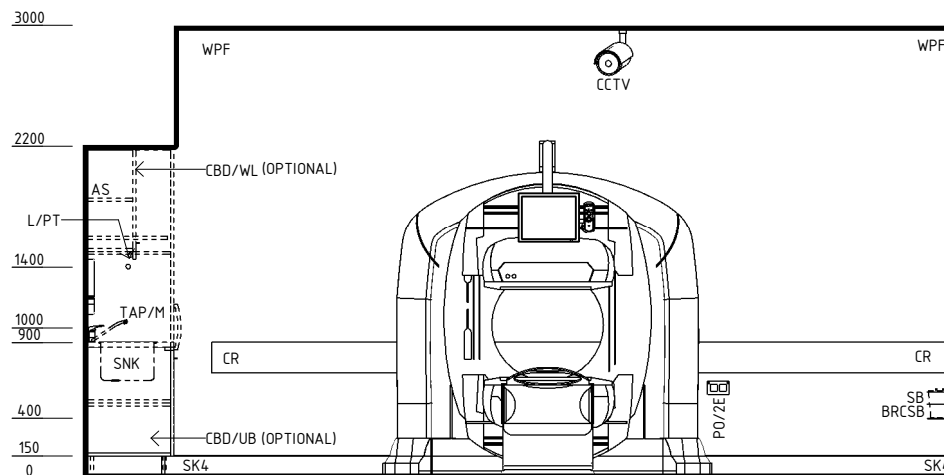


ELEVATION 1

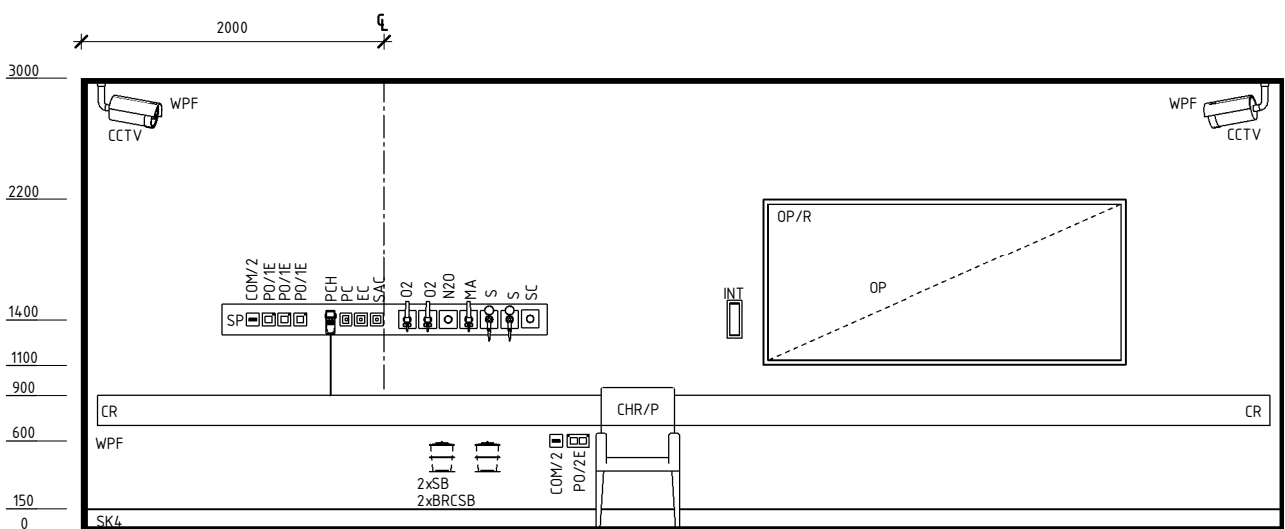

ELEVATION 2

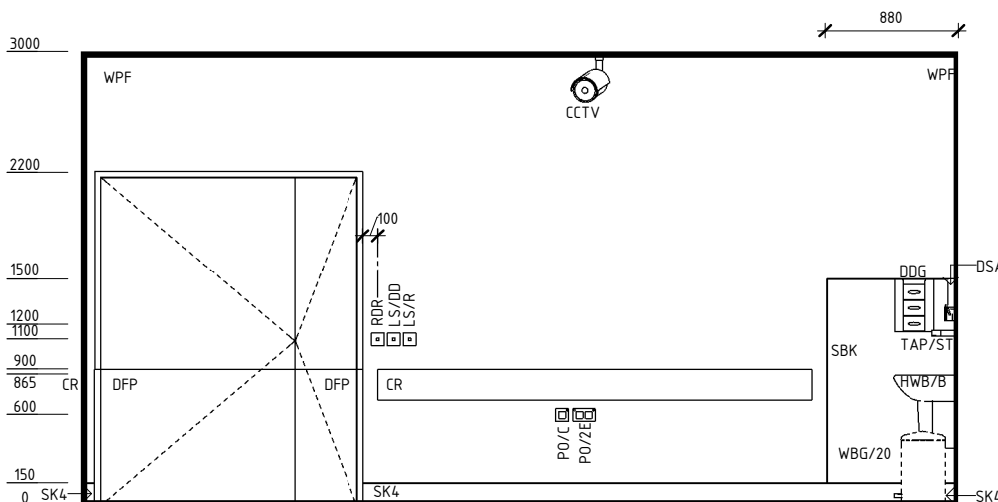

ELEVATION 3

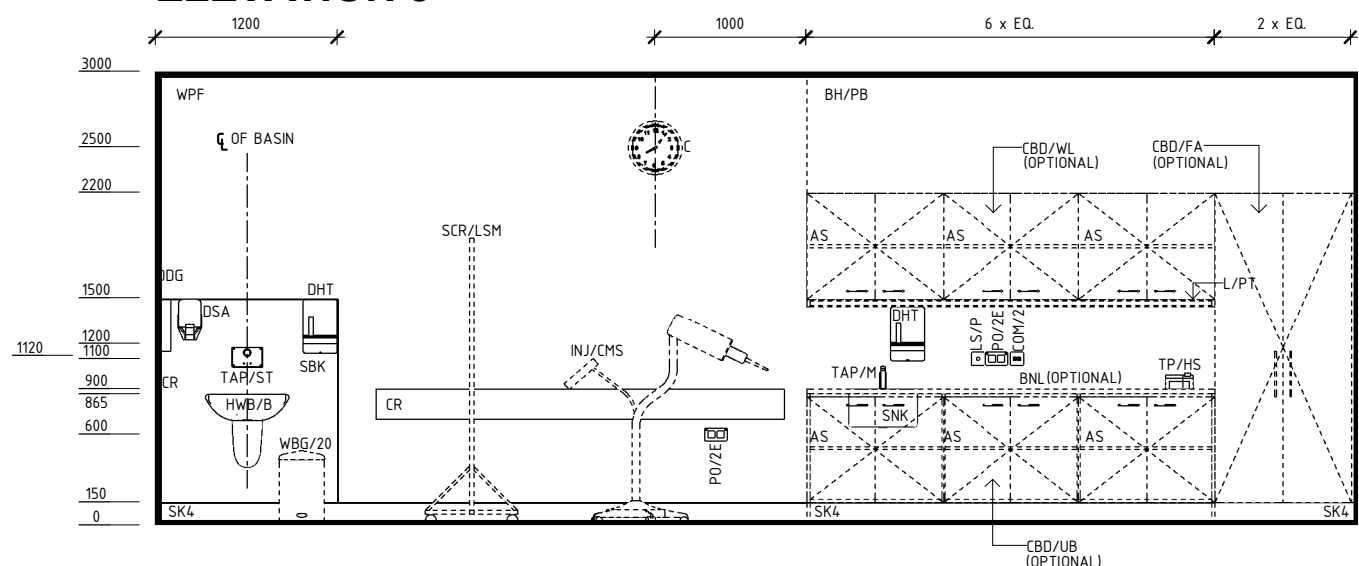

ELEVATION 4

REV	DESCRIPTION	DATE	BY	REV	DESCRIPTION	DATE	BY	COMPATIBILITY
1	FIRST ISSUE	13.10.22	RA					iHFG

iHFG Standard Components

Room Layout Sheet

RLS Room Code

spect-ct-i

RDS Room Code

spect-ct-i

Room Name | **SPECT/ CT Scanning Room**

GENERAL NOTES:

THIS DRAWING TO BE READ IN CONJUNCTION WITH R.D.S. (ROOM DATA SHEETS) WHICH TAKES PRECEDENCE.

ALL SERVICES INDICATED ARE INDICATIVE AND SUBJECTED TO DETAILED PROJECT SPECIFIC ENGINEERING DESIGN.

CEILING LEGEND:

BH/PB | PLASTERBOARD BULKHEAD, PAINT FINISH
PB-PC3 | PLASTERBOARD FLUSH SET CEILING, PAINT FINISH WITH PLASTERBOARD SQUARE SET CORNICE

CEILING TYPE
3000 | HEIGHT ABOVE F.F.L.

ELECTRICAL LEGEND:

LIGHT - COLOUR CORRECTED, DIMMABLE

MECHANICAL LEGEND:


SUPPLY AIR GRILLE
 RETURN AIR GRILLE

FIRE SERVICES LEGEND:

SMOKE DETECTOR
 SPRINKLER

SECURITY LEGEND:

CLOSED CIRCUIT TELEVISION

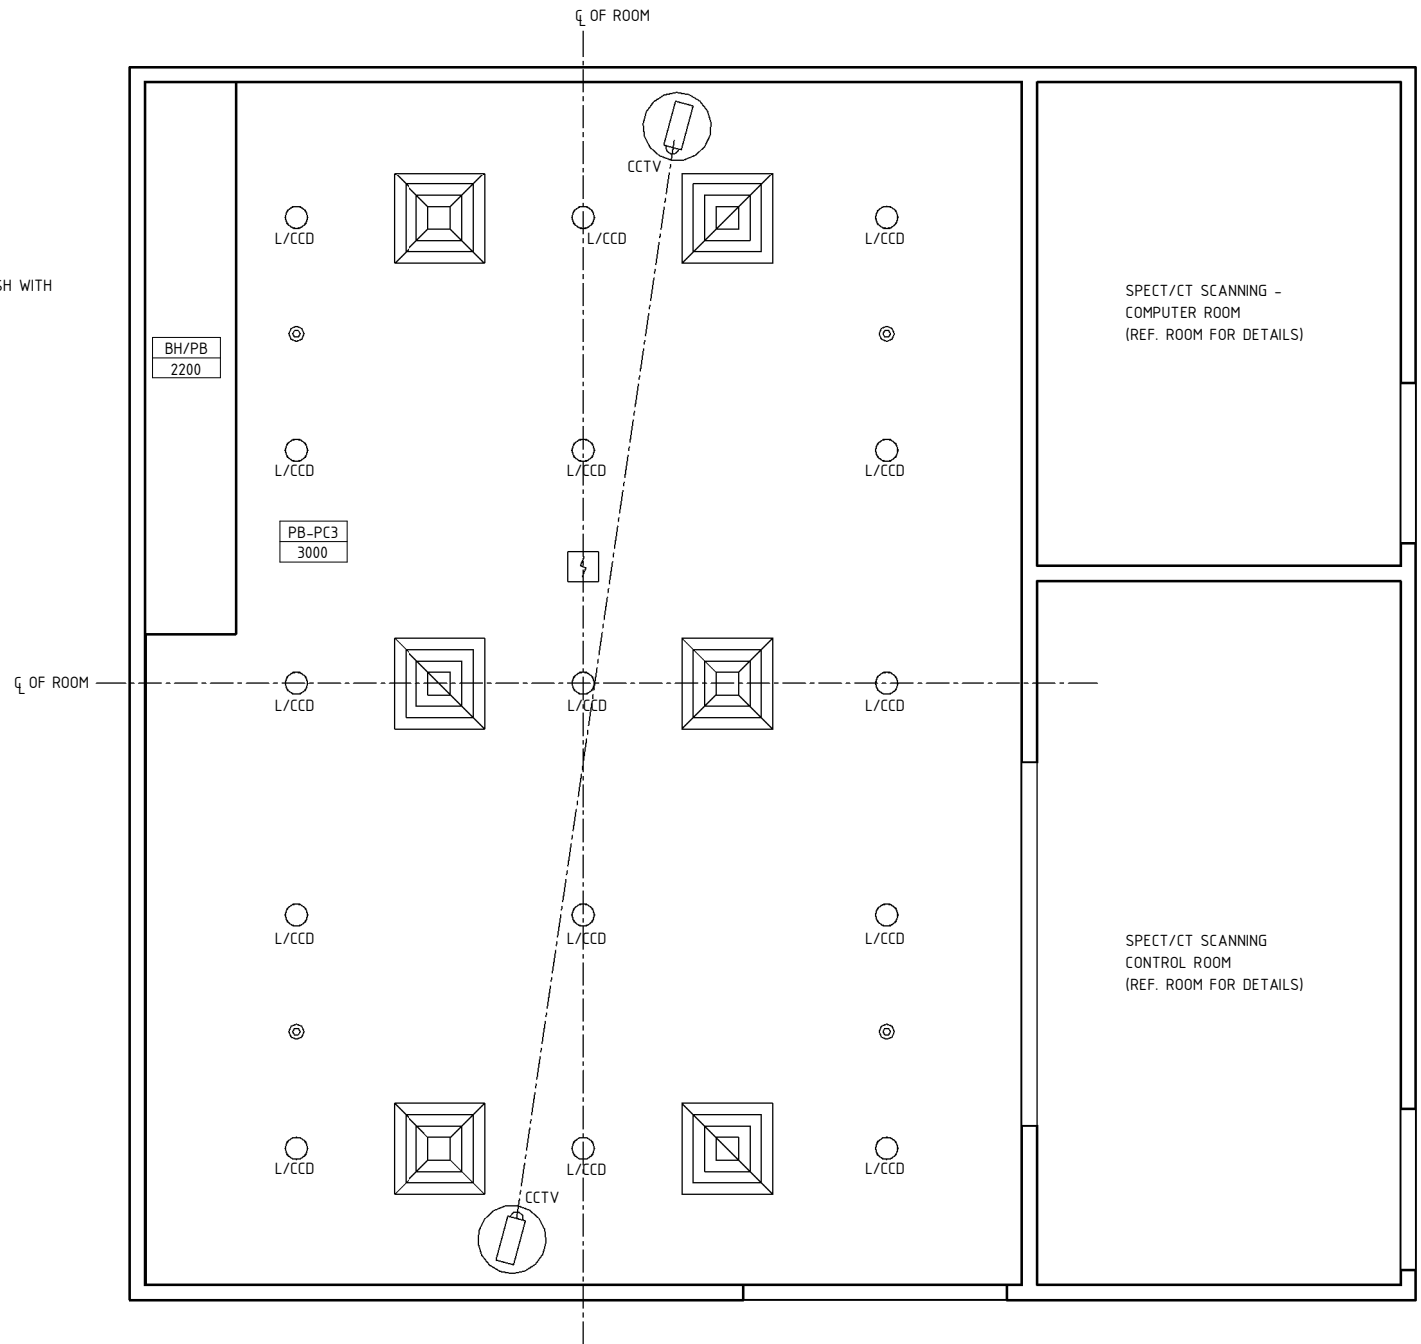

REFLECTED CEILING PLAN

REV	DESCRIPTION	DATE	BY	REV	DESCRIPTION	DATE	BY	COMPATIBILITY																				
1	FIRST ISSUE	13.10.22	RA					iHFG																				
								<table border="1"> <thead> <tr> <th>DESIGNED</th> <th>APPROVED</th> <th>DATE</th> <th>SCALE(S)</th> <th>SHEET</th> </tr> </thead> <tbody> <tr> <td>RA</td> <td>RH</td> <td>13.10.22</td> <td>1 : 50</td> <td>3 OF 3</td> </tr> <tr> <td colspan="2">REVIT FILE NAME</td> <td colspan="2">PAPER DRAWING ID</td> <td>ISSUE</td> </tr> <tr> <td colspan="2">spect-ct-i</td> <td colspan="2">spect-ct-i-3</td> <td>1</td> </tr> </tbody> </table>	DESIGNED	APPROVED	DATE	SCALE(S)	SHEET	RA	RH	13.10.22	1 : 50	3 OF 3	REVIT FILE NAME		PAPER DRAWING ID		ISSUE	spect-ct-i		spect-ct-i-3		1
DESIGNED	APPROVED	DATE	SCALE(S)	SHEET																								
RA	RH	13.10.22	1 : 50	3 OF 3																								
REVIT FILE NAME		PAPER DRAWING ID		ISSUE																								
spect-ct-i		spect-ct-i-3		1																								