

# iHFG Standard Components

## Room Layout Sheet

RLS Room Code


strs-60-i

RDS Room Code


strs-60-i

Room Name | **Store - Records (Inactive), 60m<sup>2</sup>**

- SHM METAL SHELVING
- SK4 FLOOR VINYL COVERED SKIRTING
- V1 VINYL FLOORING, STANDARD SLIP RESISTANT
- WPF WALL PAINT FINISH

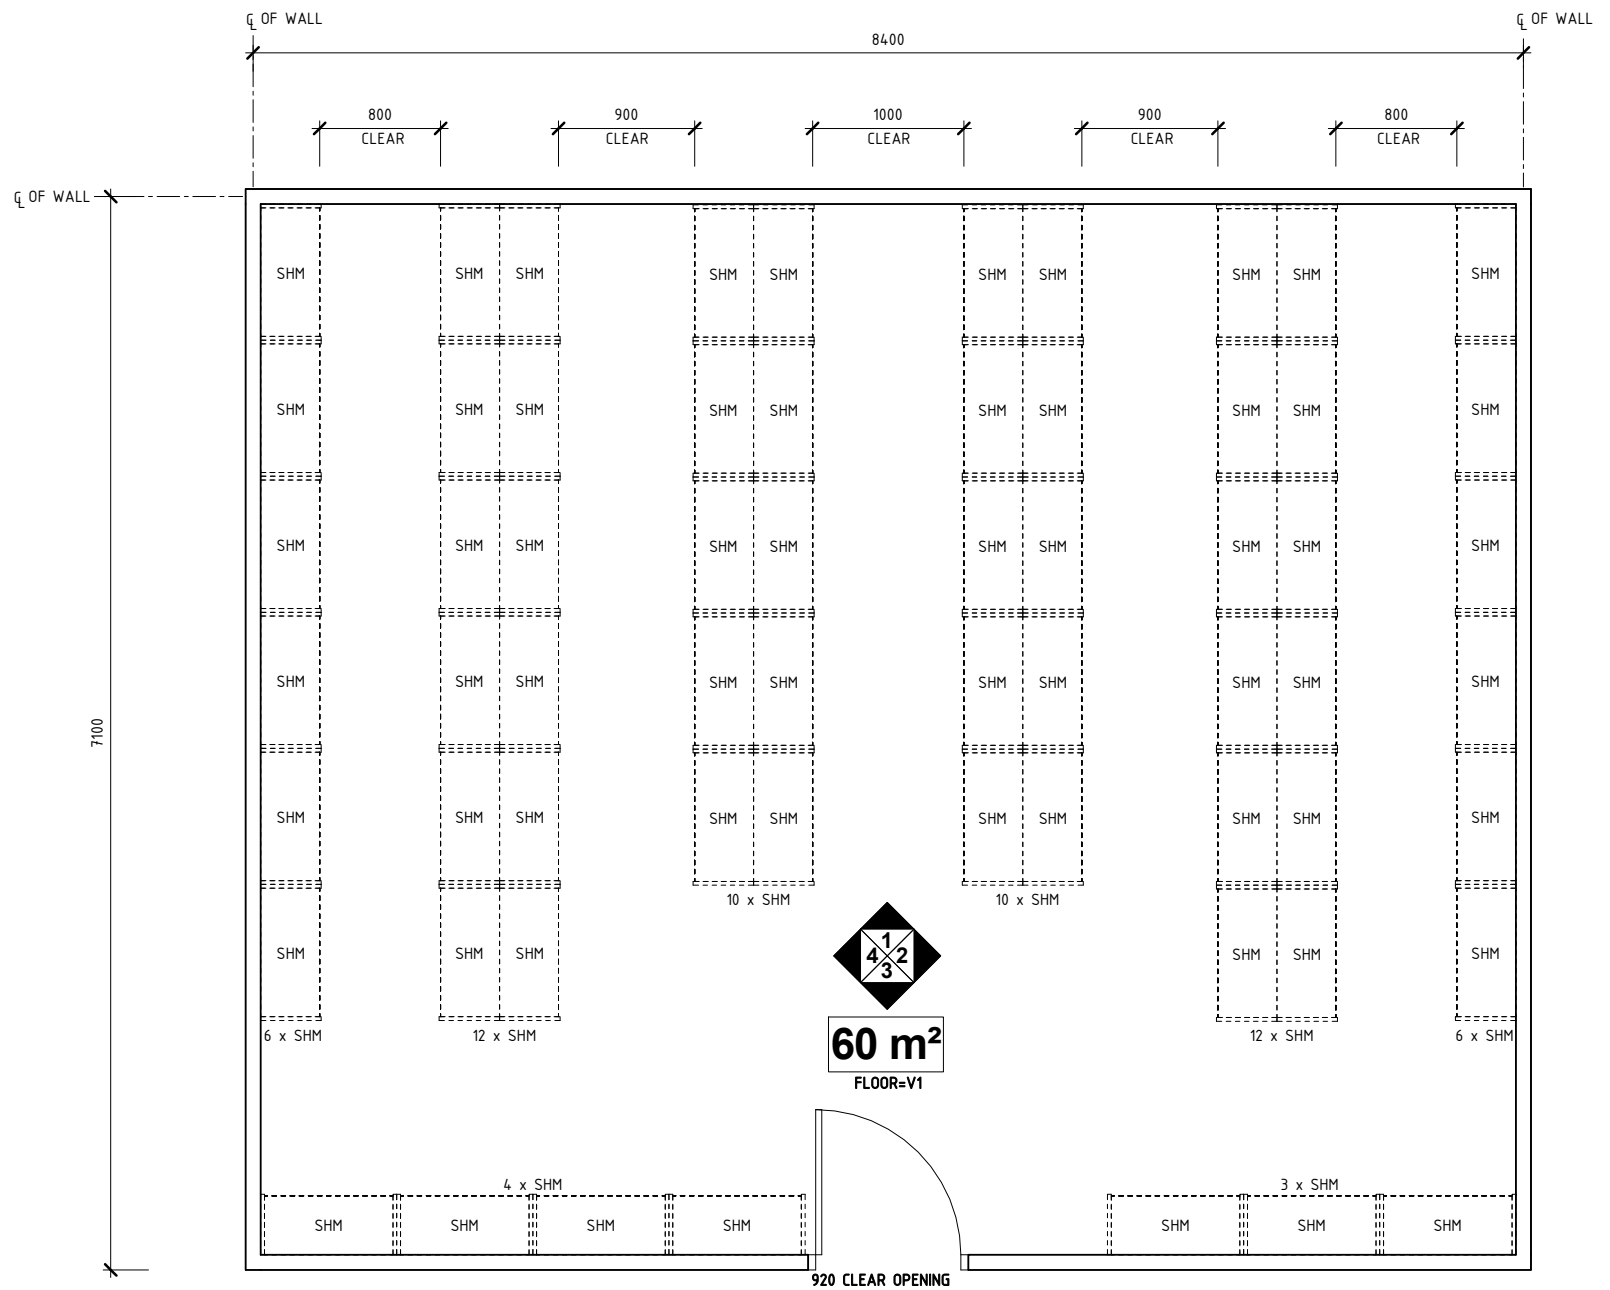

### PLAN

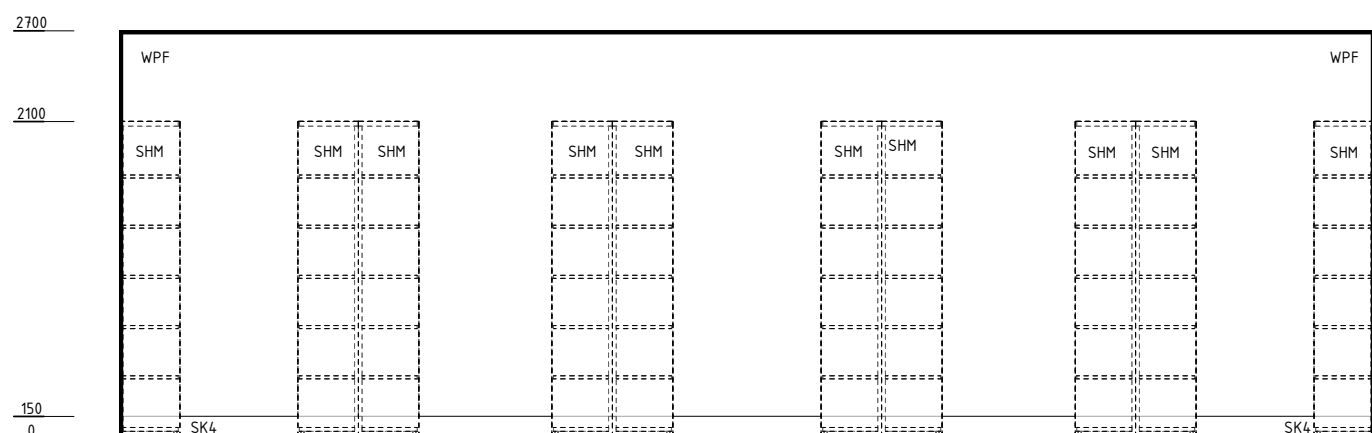

### ELEVATION 1

REV	DESCRIPTION	DATE	BY	REV	DESCRIPTION	DATE	BY	COMPATIBILITY				
1	FIRST ISSUE	24.04.10	LL	4	GENERAL REVISION	30.12.22	RA	iHFG				
2	GENERAL REVISION	30.08.11	SK									
3	GENERAL REVISION	31.10.12	KC									
								DESIGNED	APPROVED	DATE	SCALE(S)	SHEET
								RA	RH	30.12.22	1 : 50	1 OF 4
								REVIT FILE NAME		PAPER DRAWING ID		ISSUE
								strs-60-i		strs-60-i-1		4



International Health Facility Guidelines at:  
[www.healthdesign.com.au/iHFG](http://www.healthdesign.com.au/iHFG)  
 Editable version of Standard Components on  
 Health Facility Briefing System (HFBS) at:  
[www.healthdesign.com.au@TAHPI](http://www.healthdesign.com.au@TAHPI)



# iHFG Standard Components

## Room Layout Sheet

RLS Room Code


strs-60-i

RDS Room Code


strs-60-i

Room Name | **Store - Records (Inactive), 60m<sup>2</sup>**


COM/2	COMMUNICATION OUTLET - DOUBLE
DFP	DOOR AND DOOR FRAME PROTECTION
LS	LIGHT SWITCH
PO/2	POWER OUTLET - DOUBLE
SHM	METAL SHELVING
SK4	FLOOR VINYL COVERED SKIRTING
WPF	WALL PAINT FINISH

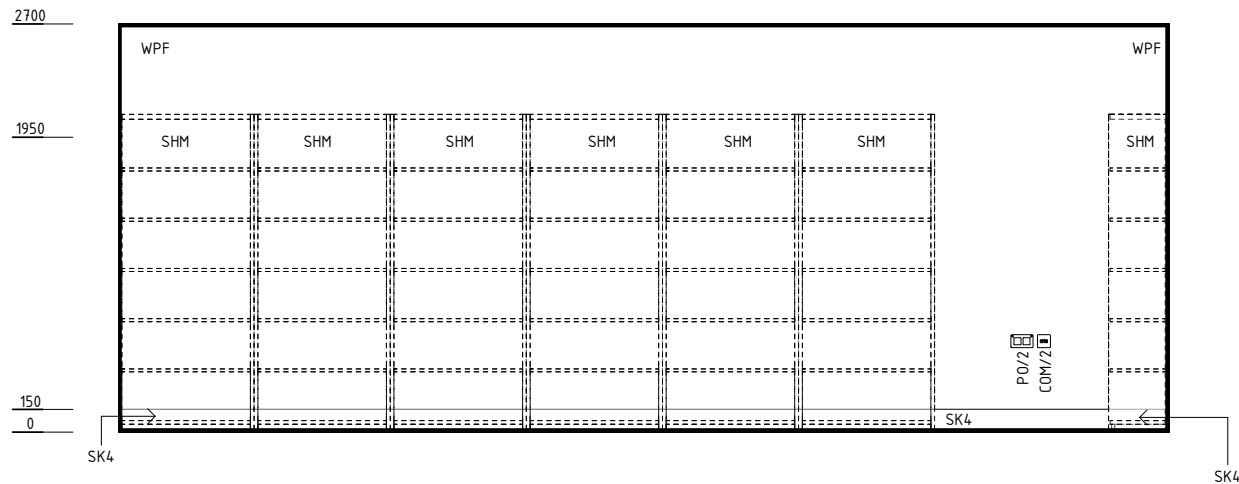


**ELEVATION 2**

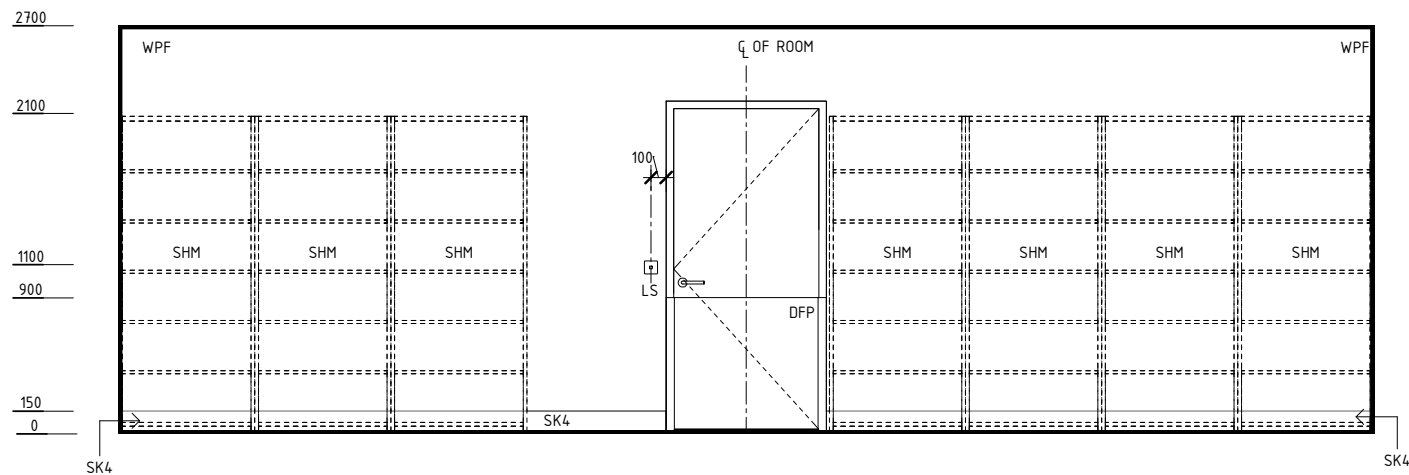

**ELEVATION 3**

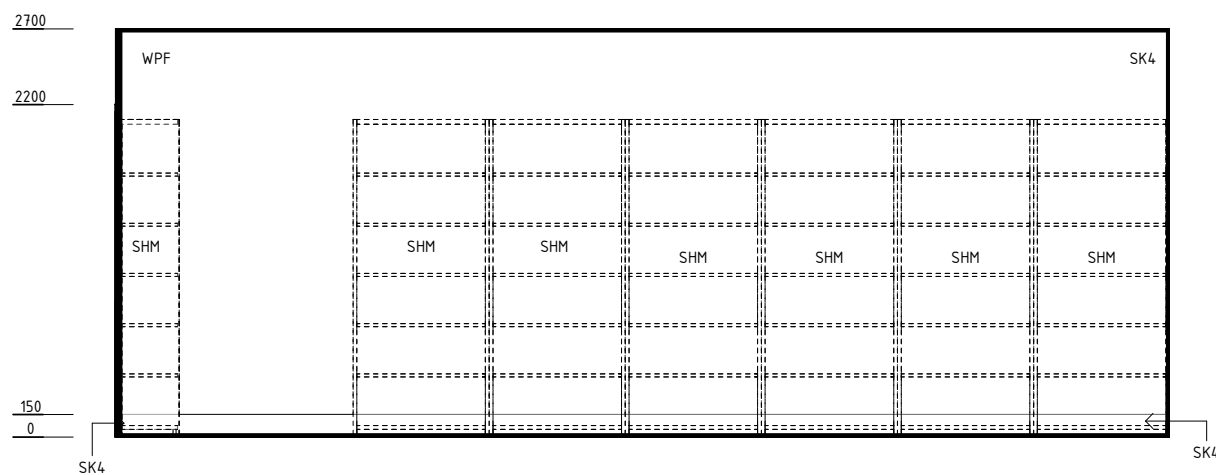

**ELEVATION 4**

REV	DESCRIPTION	DATE	BY	REV	DESCRIPTION	DATE	BY	COMPATIBILITY																				
1	FIRST ISSUE	24.04.10	LL	4	GENERAL REVISION	30.12.22	RA																					
2	GENERAL REVISION	30.08.11	SK																									
3	GENERAL REVISION	31.10.12	KC																									
								<table border="1"> <tr> <th>DESIGNED</th> <th>APPROVED</th> <th>DATE</th> <th>SCALE(S)</th> <th>SHEET</th> </tr> <tr> <td>RA</td> <td>RH</td> <td>30.12.22</td> <td>1 : 50</td> <td>2 OF 4</td> </tr> <tr> <th colspan="2">REVIT FILE NAME</th> <th colspan="2">PAPER DRAWING ID</th> <th>ISSUE</th> </tr> <tr> <td colspan="2">strs-60-i</td> <td colspan="2">strs-60-i-2</td> <td>4</td> </tr> </table>	DESIGNED	APPROVED	DATE	SCALE(S)	SHEET	RA	RH	30.12.22	1 : 50	2 OF 4	REVIT FILE NAME		PAPER DRAWING ID		ISSUE	strs-60-i		strs-60-i-2		4
DESIGNED	APPROVED	DATE	SCALE(S)	SHEET																								
RA	RH	30.12.22	1 : 50	2 OF 4																								
REVIT FILE NAME		PAPER DRAWING ID		ISSUE																								
strs-60-i		strs-60-i-2		4																								

# iHFG Standard Components

## Room Layout Sheet

RLS Room Code

strs-60-i

Room Name

Store - Records (Inactive), 60m<sup>2</sup>

RDS Room Code


strs-60-i

### GENERAL NOTES:


THIS DRAWING TO BE READ IN CONJUNCTION WITH R.D.S. (ROOM DATA SHEETS) WHICH TAKES PRECEDENCE.

ALL SERVICES INDICATED ARE INDICATIVE AND SUBJECTED TO DETAILED PROJECT SPECIFIC ENGINEERING DESIGN.


### CEILING LEGEND:

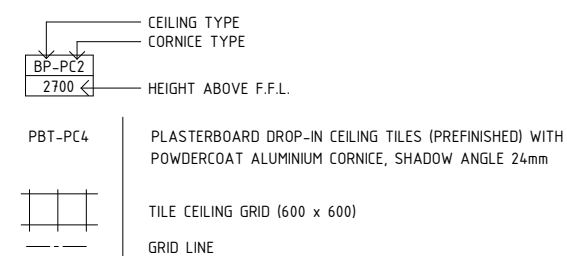


### ELECTRICAL LEGEND:

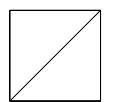

### MECHANICAL LEGEND:

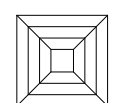

SUPPLY AIR GRILLE

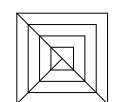

EXHAUST GRILLE


### FIRE SERVICES LEGEND:



SMOKE DETECTOR



SPRINKLER

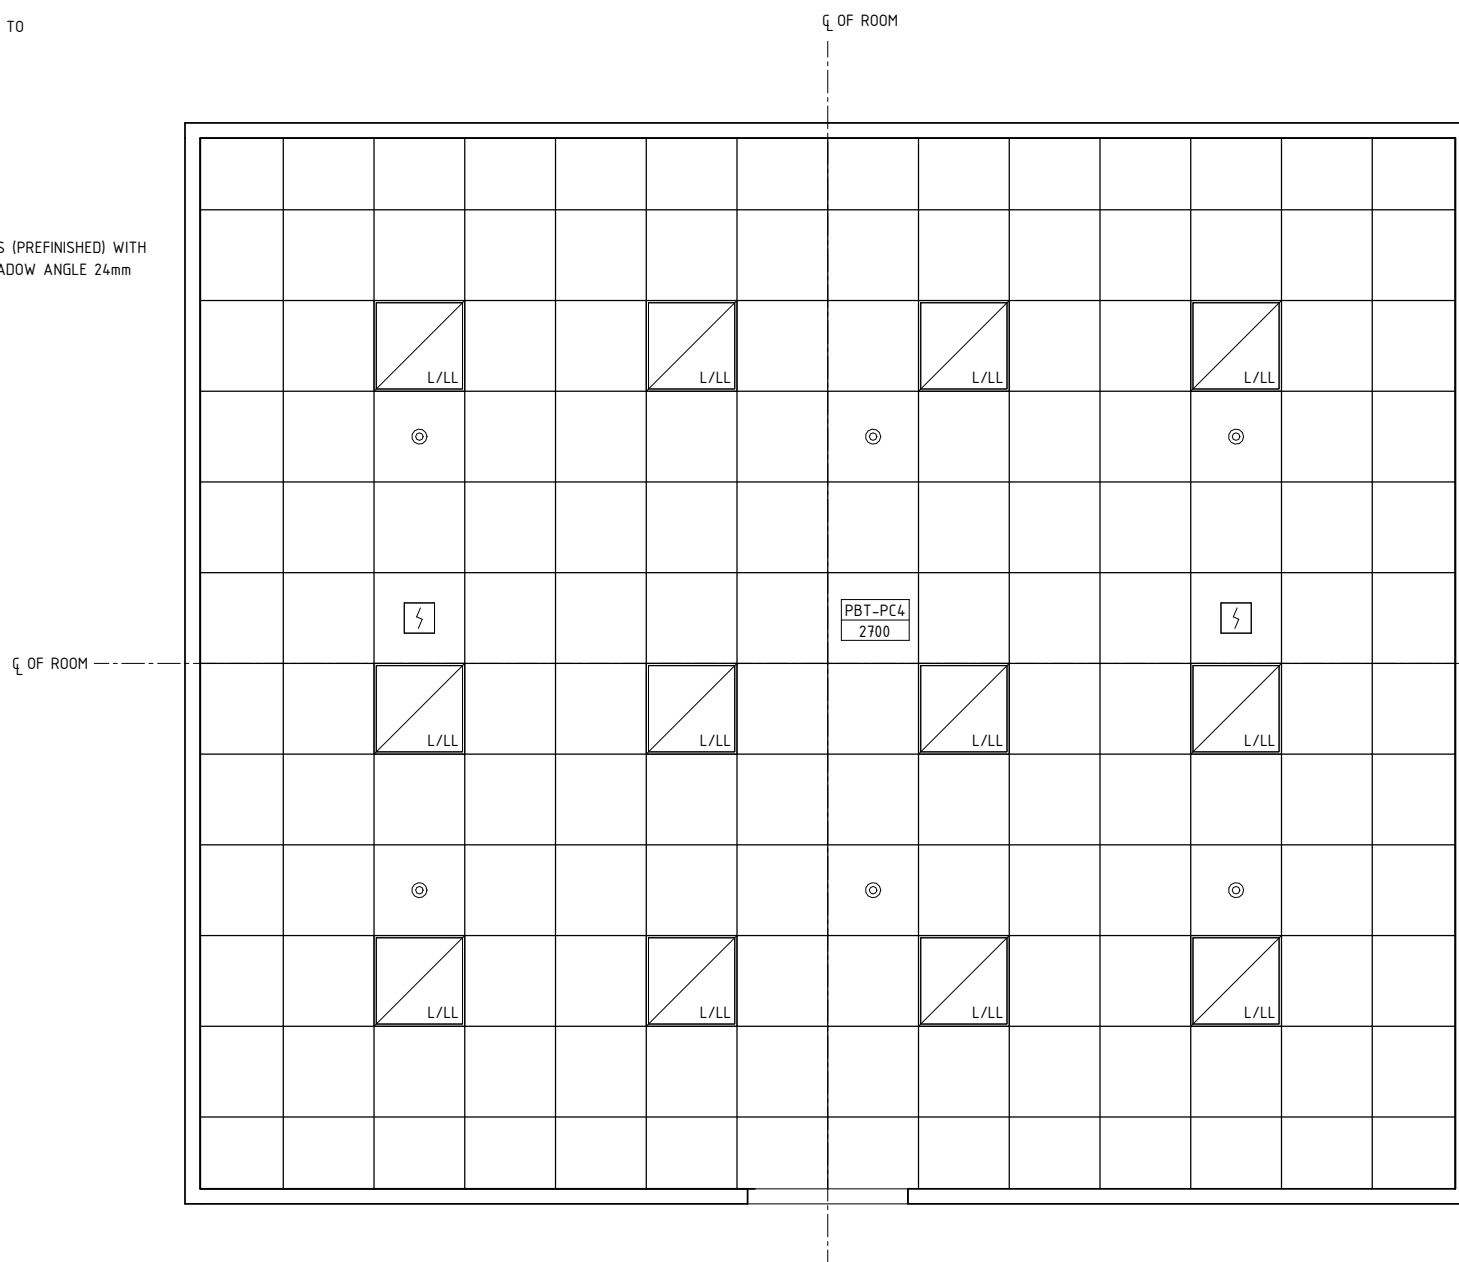

## REFLECTED CEILING PLAN

REV	DESCRIPTION	DATE	BY	REV	DESCRIPTION	DATE	BY	COMPATIBILITY																				
1	FIRST ISSUE	24.04.10	LL	4	GENERAL REVISION	30.12.22	RA	iHFG																				
2	GENERAL REVISION	30.08.11	SK																									
3	GENERAL REVISION	31.10.12	KC																									
<p>International Health Facility Guidelines at: www.healthdesign.com.au/iHFG Editable version of Standard Components on Health Facility Briefing System (HFBS) at: www.healthdesign.com.au ©TAHPI</p>								<table border="1"> <thead> <tr> <th>DESIGNED</th> <th>APPROVED</th> <th>DATE</th> <th>SCALE(S)</th> <th>SHEET</th> </tr> </thead> <tbody> <tr> <td>RA</td> <td>RH</td> <td>30.12.22</td> <td>1 : 50</td> <td>3 OF 4</td> </tr> <tr> <td colspan="2">REVIT FILE NAME</td> <td colspan="2">PAPER DRAWING ID</td> <td>ISSUE</td> </tr> <tr> <td colspan="2">strs-60-i</td> <td colspan="2">strs-60-i-3</td> <td>4</td> </tr> </tbody> </table>	DESIGNED	APPROVED	DATE	SCALE(S)	SHEET	RA	RH	30.12.22	1 : 50	3 OF 4	REVIT FILE NAME		PAPER DRAWING ID		ISSUE	strs-60-i		strs-60-i-3		4
DESIGNED	APPROVED	DATE	SCALE(S)	SHEET																								
RA	RH	30.12.22	1 : 50	3 OF 4																								
REVIT FILE NAME		PAPER DRAWING ID		ISSUE																								
strs-60-i		strs-60-i-3		4																								

# iHFG Standard Components

Room Layout Sheet


RLS Room Code

strs-60-i


RDS Room Code

strs-60-i


Room Name | Store - Records (Inactive), 60m<sup>2</sup>

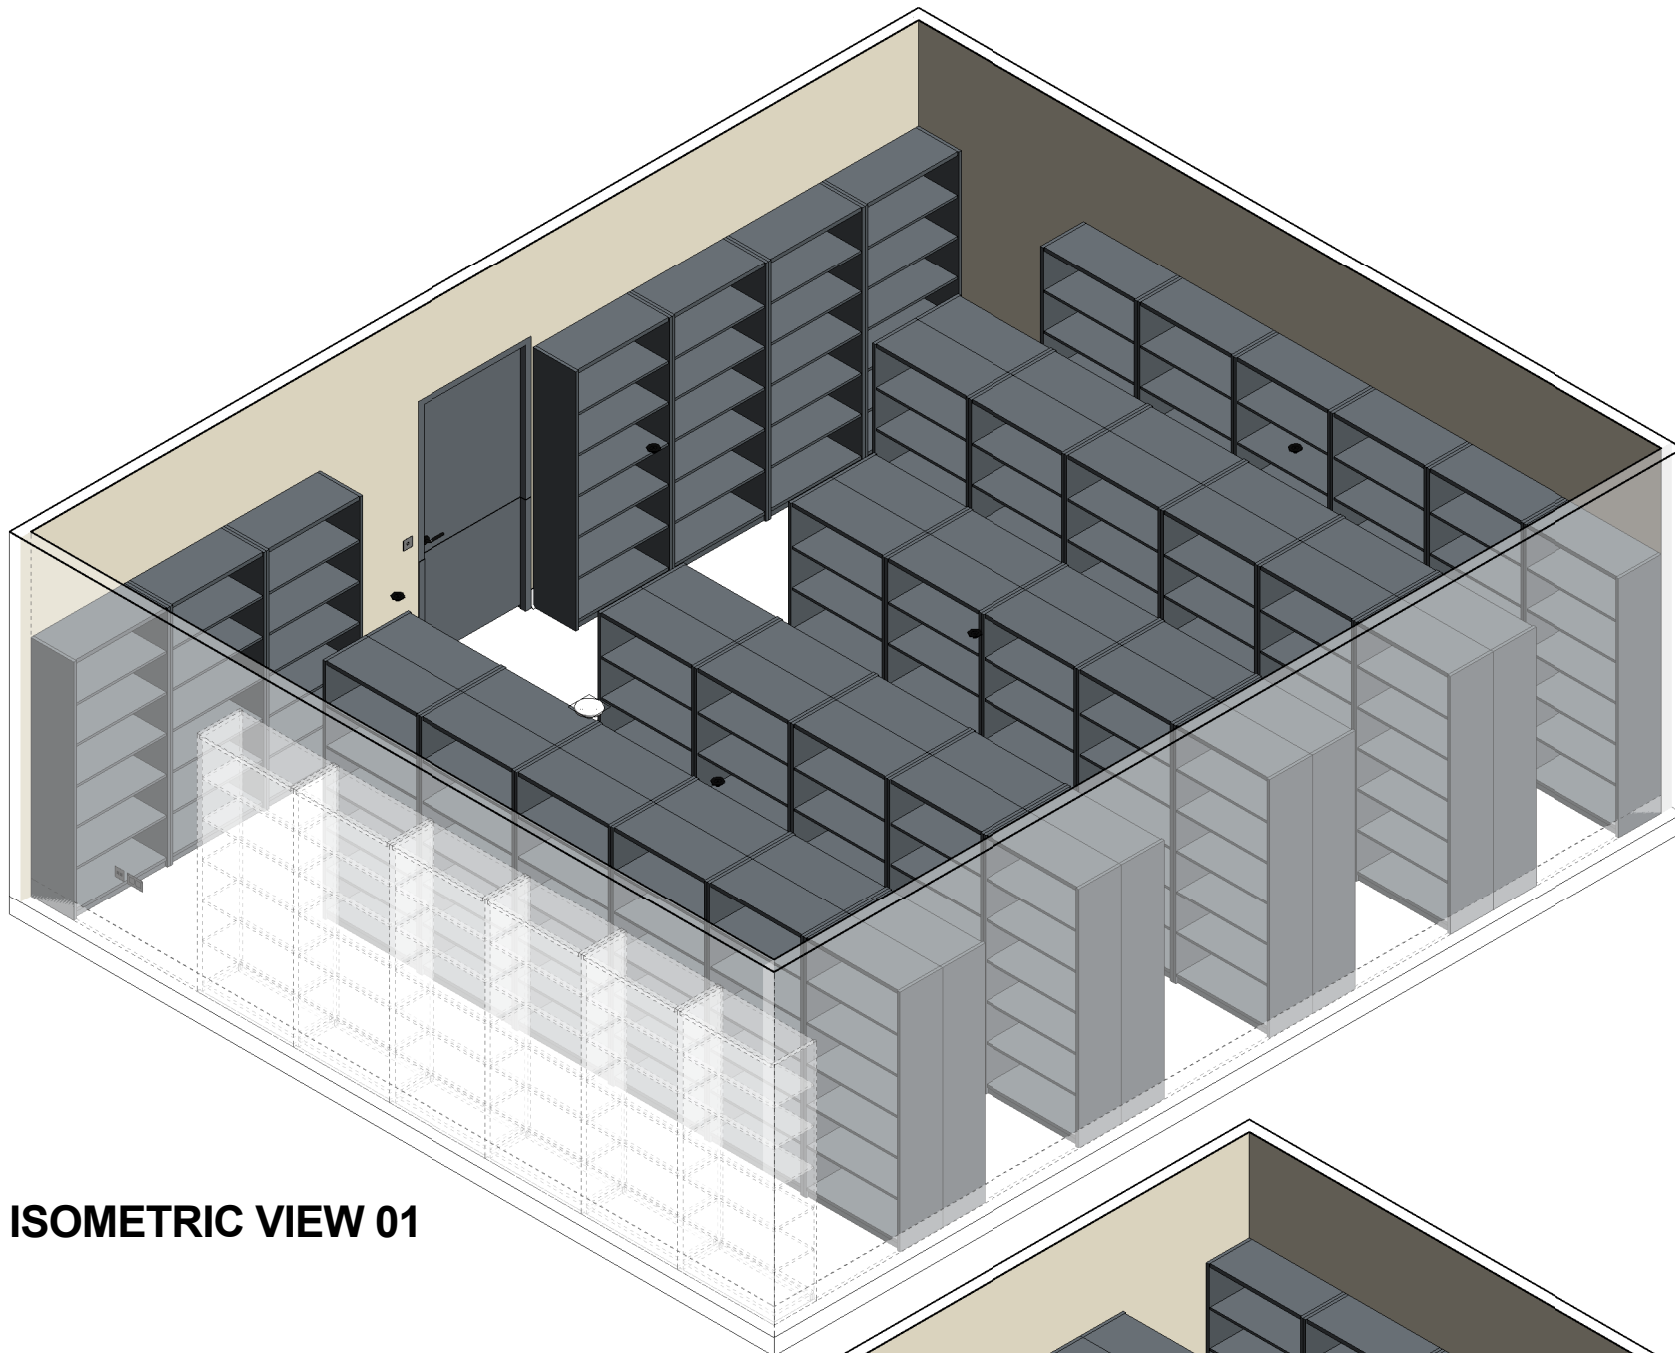

**ISOMETRIC VIEW 01**

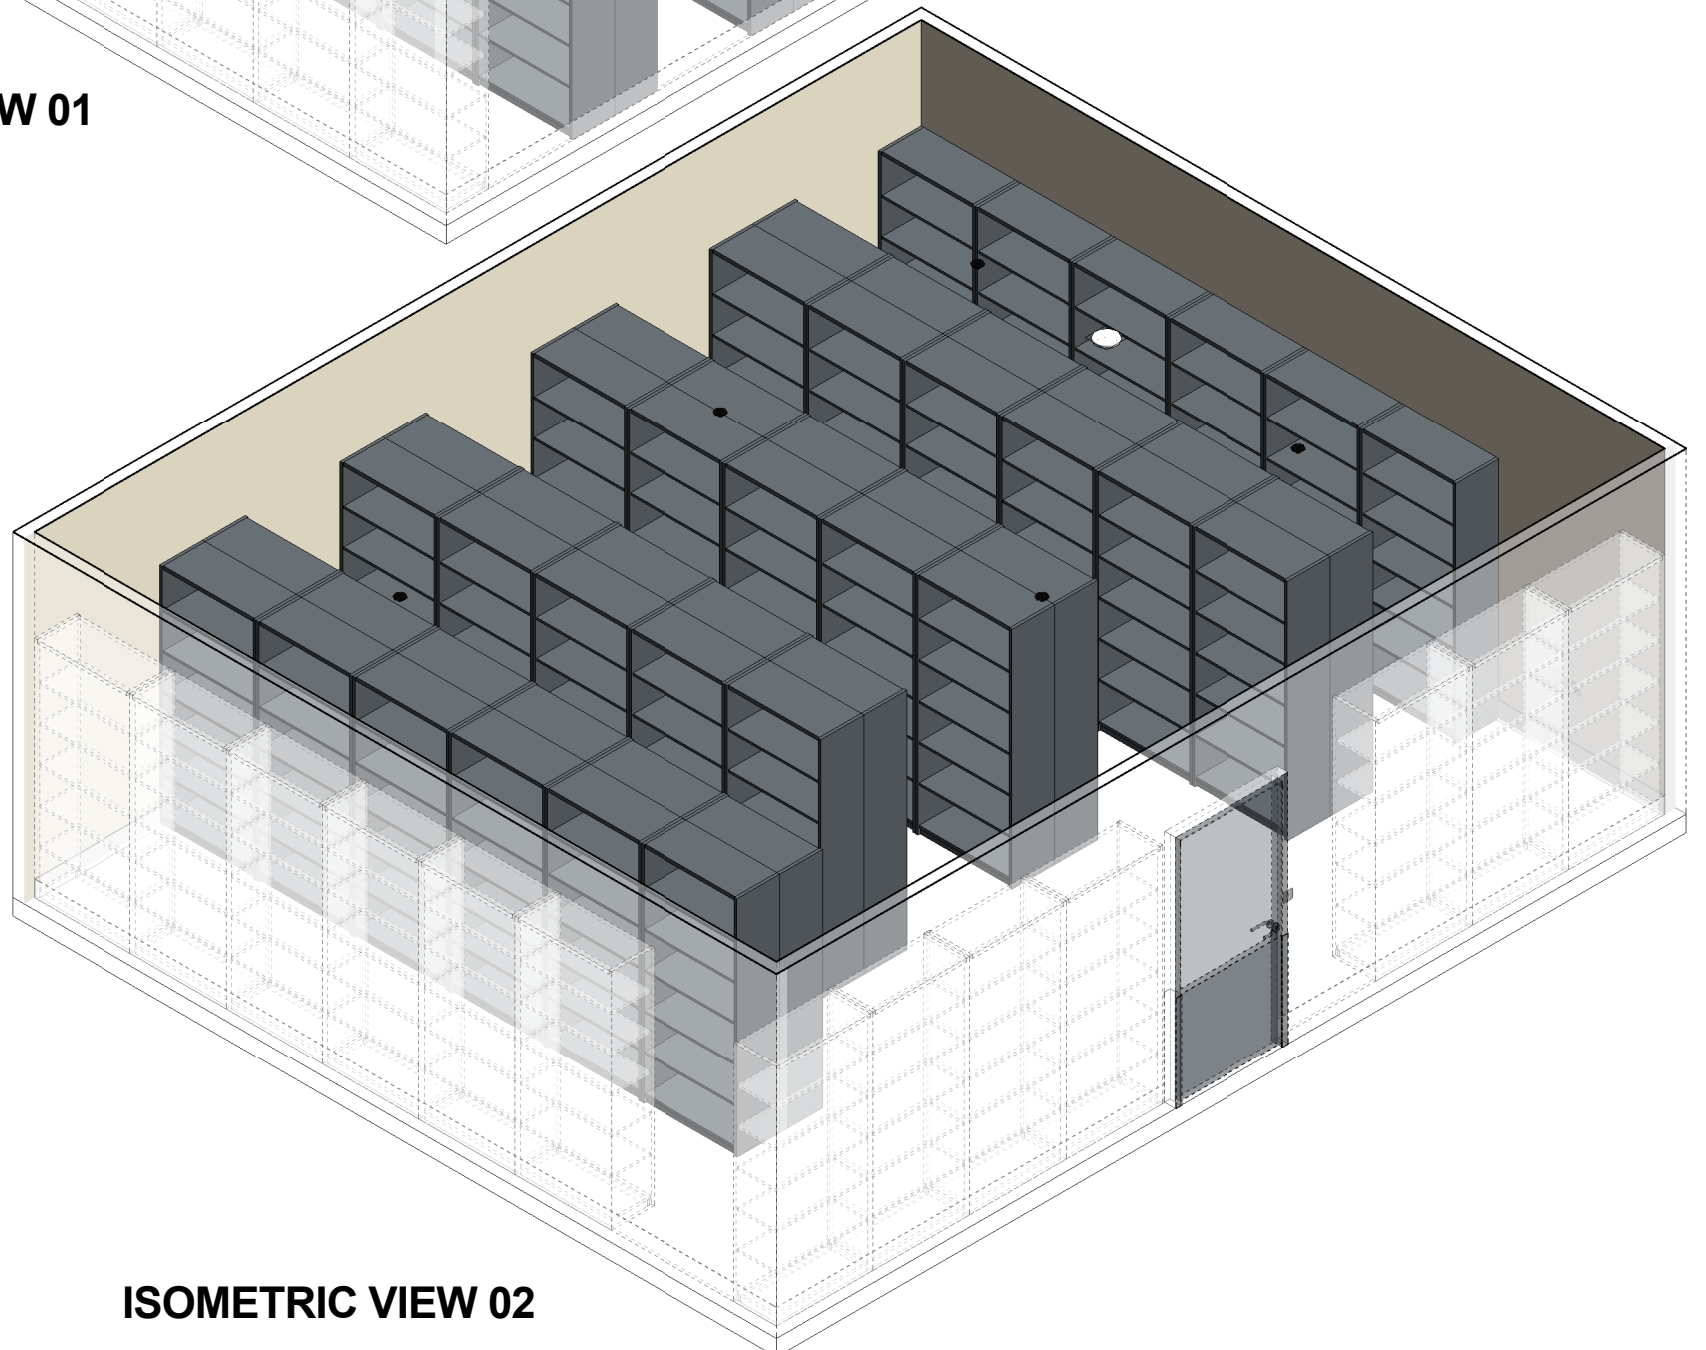

**ISOMETRIC VIEW 02**

REV	DESCRIPTION	DATE	BY	REV	DESCRIPTION	DATE	BY	COMPATIBILITY															
1	FIRST ISSUE	24.04.10	LL	4	GENERAL REVISION	30.12.22	RA																
2	GENERAL REVISION	30.08.11	SK																				
3	GENERAL REVISION	31.10.12	KC																				
								<table border="1"> <thead> <tr> <th>DESIGNED</th> <th>APPROVED</th> <th>DATE</th> <th>SCALE(S)</th> <th>SHEET</th> </tr> </thead> <tbody> <tr> <td>RA</td> <td>RH</td> <td>30.12.22</td> <td></td> <td>4 OF 4</td> </tr> <tr> <td colspan="2">                     REVIT FILE NAME strs-60-i                 </td> <td colspan="2">                     PAPER DRAWING ID strs-60-i-4                 </td> <td>                     ISSUE 4                 </td> </tr> </tbody> </table>	DESIGNED	APPROVED	DATE	SCALE(S)	SHEET	RA	RH	30.12.22		4 OF 4	REVIT FILE NAME strs-60-i		PAPER DRAWING ID strs-60-i-4		ISSUE 4
DESIGNED	APPROVED	DATE	SCALE(S)	SHEET																			
RA	RH	30.12.22		4 OF 4																			
REVIT FILE NAME strs-60-i		PAPER DRAWING ID strs-60-i-4		ISSUE 4																			

 International Health Facility Guidelines

International Health Facility Guidelines at:  
[www.healthdesign.com.au/iHFG](http://www.healthdesign.com.au/iHFG)  
 Editable version of Standard Components on  
 Health Facility Briefing System (HFBS) at:  
[www.healthdesign.com.au](http://www.healthdesign.com.au) ©TAHPI



This document is for advisory purpose only