

# iHFG Standard Components

## Room Layout Sheet

Room Name | **Store - Sterile Stock, 44m<sup>2</sup>**


RLS Room Code

**stss-44-i**


RDS Room Code

stss-44-i

- AS | ADJUSTABLE SHELF
- BNW | BENCH - WORKSTATION
- BTS | BARCODE TRACKING SYSTEM
- CBD/W | CUPBOARD - WALL MOUNTED
- CHR/EH | CHAIR - ERGONOMIC, HIGH
- CMP | COMPUTER
- CR | CRASH RAIL
- DFP | DOOR AND DOOR FRAME PROTECTION
- L/PT | LIGHT - PELMET TASK LIGHT
- OP | OBSERVATION PANEL
- PC2 | PLASTERBOARD CORNICE, FLUSHED COVERED
- SHWM | SHELVING - STAINLESS STEEL WIRE MESH - MOBILE
- SK4 | FLOOR VINYL COVERED SKIRTING
- T/I | TROLLEY - INSTRUMENT
- TP/WM | TELEPHONE - WALL MOUNTED
- V1 | VINYL FLOORING, STANDARD SLIP RESISTANT
- WPFSR | WALL PAINT FINISH, SCRUB RESISTANT

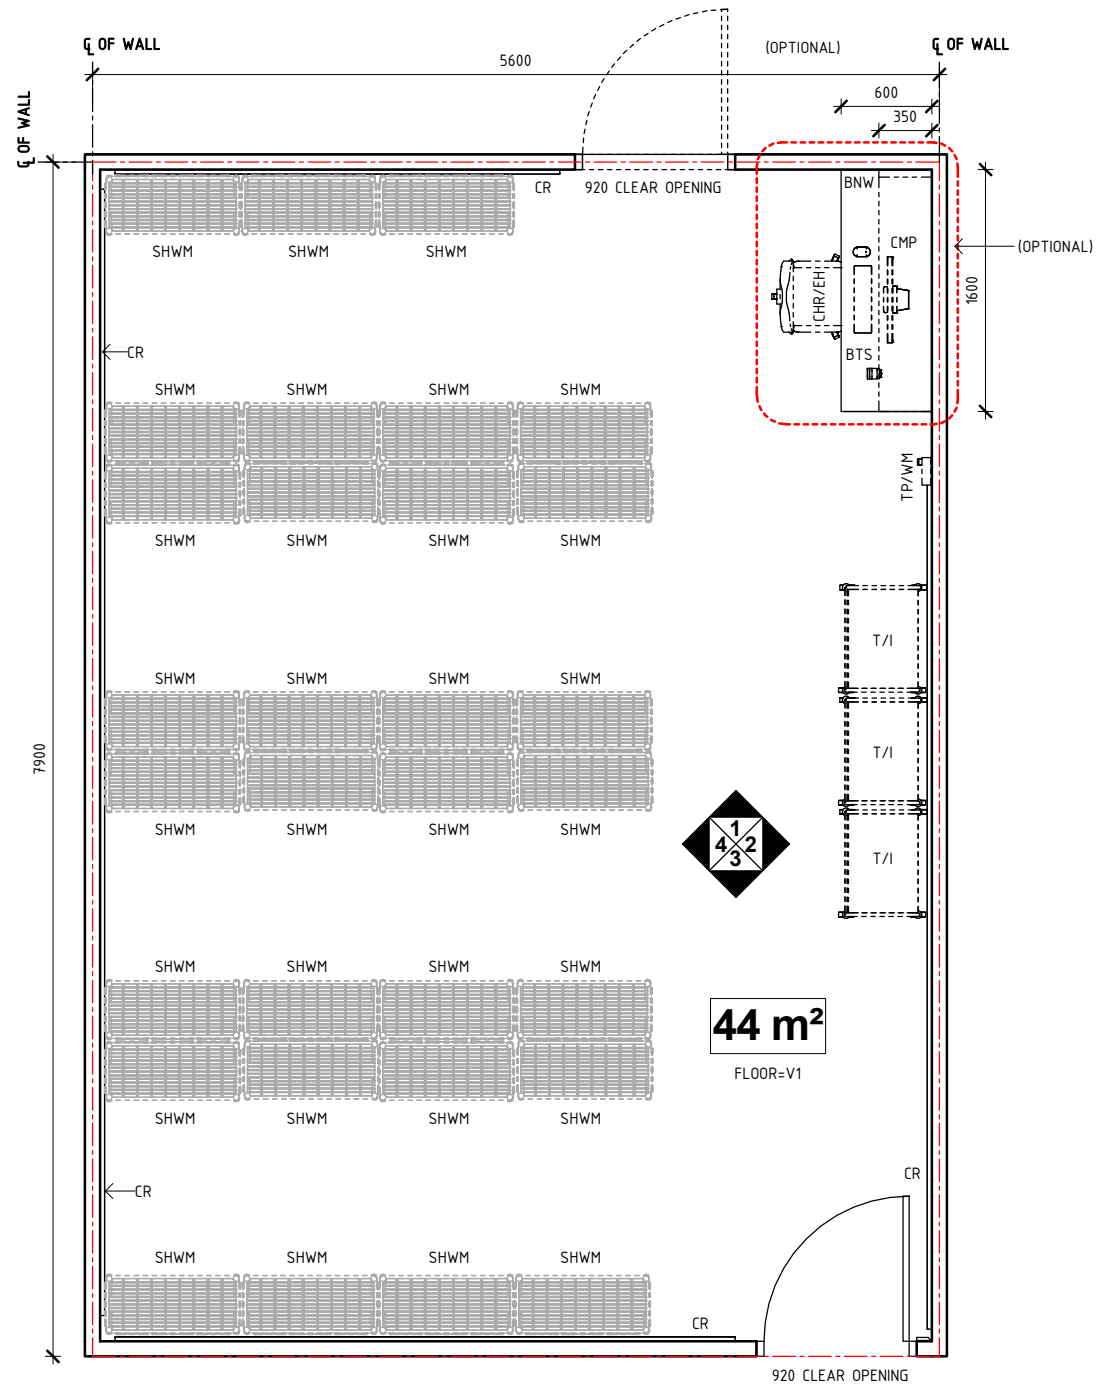

**PLAN**

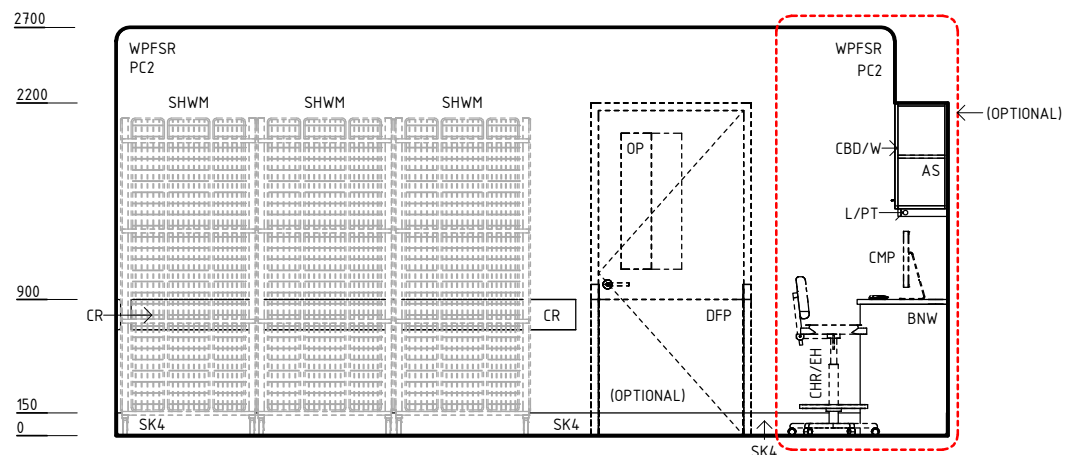

**ELEVATION 1**

REV	DESCRIPTION	DATE	BY	REV	DESCRIPTION	DATE	BY	COMPATIBILITY				
1	FIRST ISSUE	24.10.10	LL	4	GENERAL REVISION	26.06.15	NB	iHFG				
2	GENERAL REVISION	30.08.11	SK	5	GENERAL REVISION	25.05.23	AM					
3	GENERAL REVISION	31.10.12	KC									
								DESIGNED	APPROVED	DATE	SCALE(S)	SHEET
								AM	RH	25.05.23	1 : 50	1 OF 4
								REVIT FILE NAME		PAPER DRAWING ID		ISSUE
								stss-44-i		stss-44-i-1		5



International Health Facility Guidelines at:  
www.healthdesign.com.au/iHFG  
Editable version of Standard Components on  
Health Facility Briefing System (HFBS) at:  
www.healthdesign.com.au/TAHPI



# iHFG Standard Components

## Room Layout Sheet

RLS Room Code

stss-44-i


RDS Room Code

stss-44-i


Room Name

Store - Sterile Stock, 44m<sup>2</sup>


AS	ADJUSTABLE SHELF
BH	BULKHEAD
BNW	BENCH - WORKSTATION
BTS	BARCODE TRACKING SYSTEM
C	CLOCK
CBD/W	CUPBOARD - WALL MOUNTED
CHR/EH	CHAIR - ERGONOMIC, HIGH
CMP	COMPUTER
COM/1	COMMUNICATION OUTLET - SINGLE
COM/2	COMMUNICATION OUTLET - DOUBLE
CR	CRASH RAIL
DFP	DOOR AND DOOR FRAME PROTECTION
L/PT	LIGHT - PELMET TASK LIGHT
LS/P	LIGHT SWITCH - PELMET TASK LIGHT
LS/R	LIGHT SWITCH - ROOM
OP	OBSERVATION PANEL
PBSR	PLASTERBOARD FLUSH SET CEILING, SCRUB RESISTANT PAINT FINISH
PC2	PLASTERBOARD CORNICE, FLUSHED COVERED
PO/2	POWER OUTLET - DOUBLE
SHWM	SHELVING - STAINLESS STEEL WIRE MESH - MOBILE
SK4	FLOOR VINYL COVERED SKIRTING
T/I	TROLLEY - INSTRUMENT
TP/WM	TELEPHONE - WALL MOUNTED
WPFSR	WALL PAINT FINISH, SCRUB RESISTANT

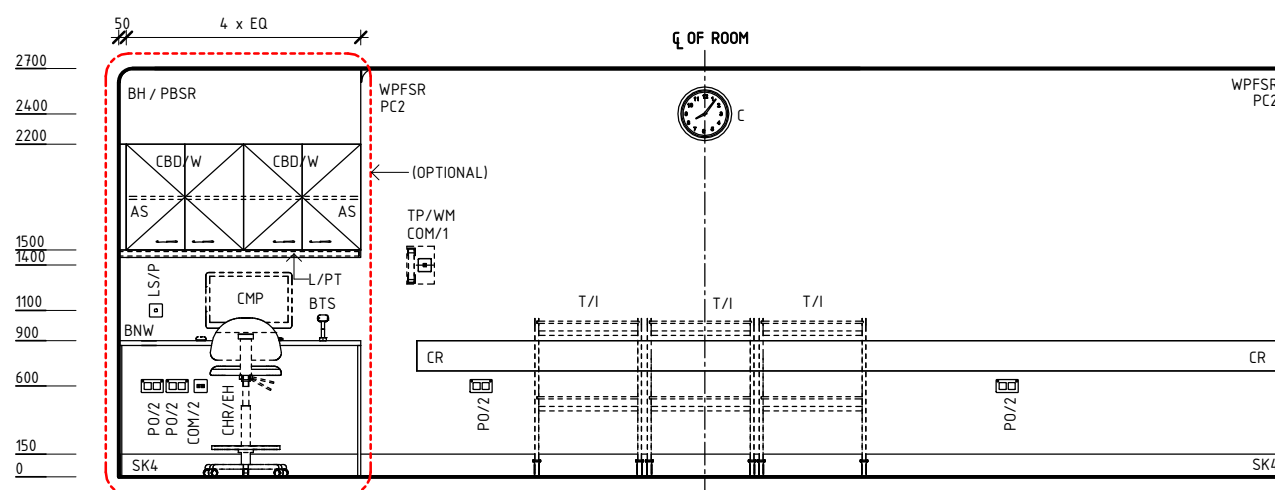

**ELEVATION 2**

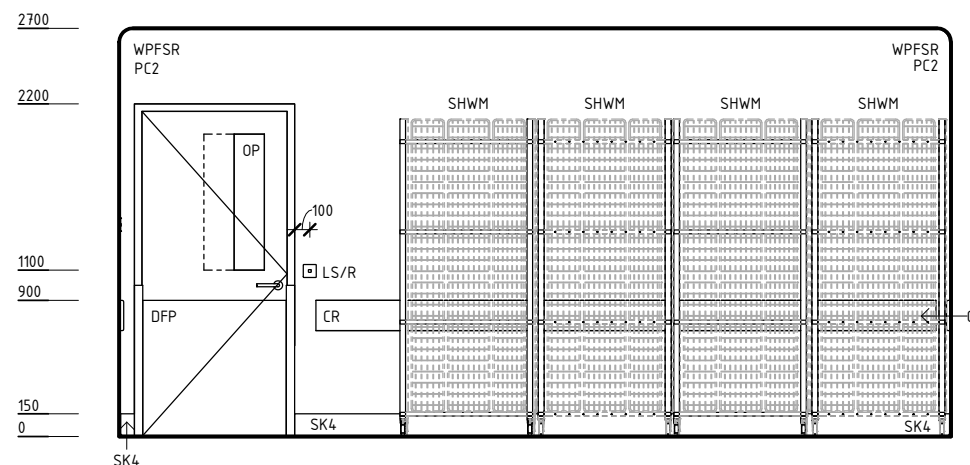

**ELEVATION 3**

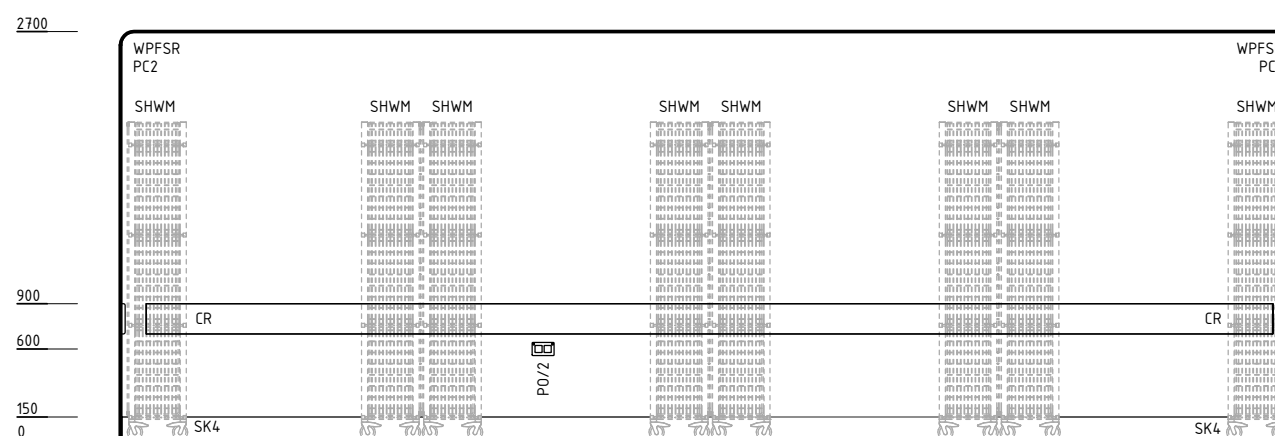

**ELEVATION 4**

REV	DESCRIPTION	DATE	BY	REV	DESCRIPTION	DATE	BY	COMPATIBILITY
1	FIRST ISSUE	24.10.10	LL	4	GENERAL REVISION	26.06.15	NB	iHFG
2	GENERAL REVISION	30.08.11	SK	5	GENERAL REVISION	25.05.23	AM	
3	GENERAL REVISION	31.10.12	KC					



International Health Facility Guidelines at:  
[www.healthdesign.com.au/iHFG](http://www.healthdesign.com.au/iHFG)  
 Editable version of Standard Components on  
 Health Facility Briefing System (HFBS) at:  
[www.healthdesign.com.au/TAHPI](http://www.healthdesign.com.au/TAHPI)



DESIGNED	APPROVED	DATE	SCALE(S)	SHEET
AM	RH	25.05.23	1 : 50	2 OF 4
REVIT FILE NAME	PAPER DRAWING ID	ISSUE		
stss-44-i	stss-44-i-2	5		

This document is for advisory purpose only

# iHFG Standard Components

## Room Layout Sheet

RLS Room Code

stss-44-i

Room Name

Store - Sterile Stock, 44m<sup>2</sup>

RDS Room Code


stss-44-i

### GENERAL NOTES:

THIS DRAWING TO BE READ IN CONJUNCTION WITH R.D.S. (ROOM DATA SHEETS) WHICH TAKES PRECEDENCE.

ALL SERVICES INDICATED ARE INDICATIVE AND SUBJECT TO DETAILED PROJECT SPECIFIC ENGINEERING DESIGN.


### CEILING LEGEND:

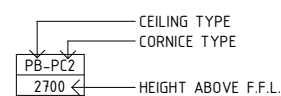


BH/PBSR BULKHEAD - SCRUB RESISTANT PLASTERBOARD, PAINT FINISH  
PBSR-PC2 SCRUB RESISTANT PLASTERBOARD FLUSH SET CEILING, PLASTERBOARD CORNICHE, FLUSH COVERED

--- GRID LINE



### ELECTRICAL LEGEND:

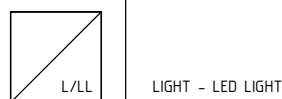

### MECHANICAL LEGEND:

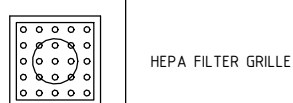

### FIRE SERVICES LEGEND:

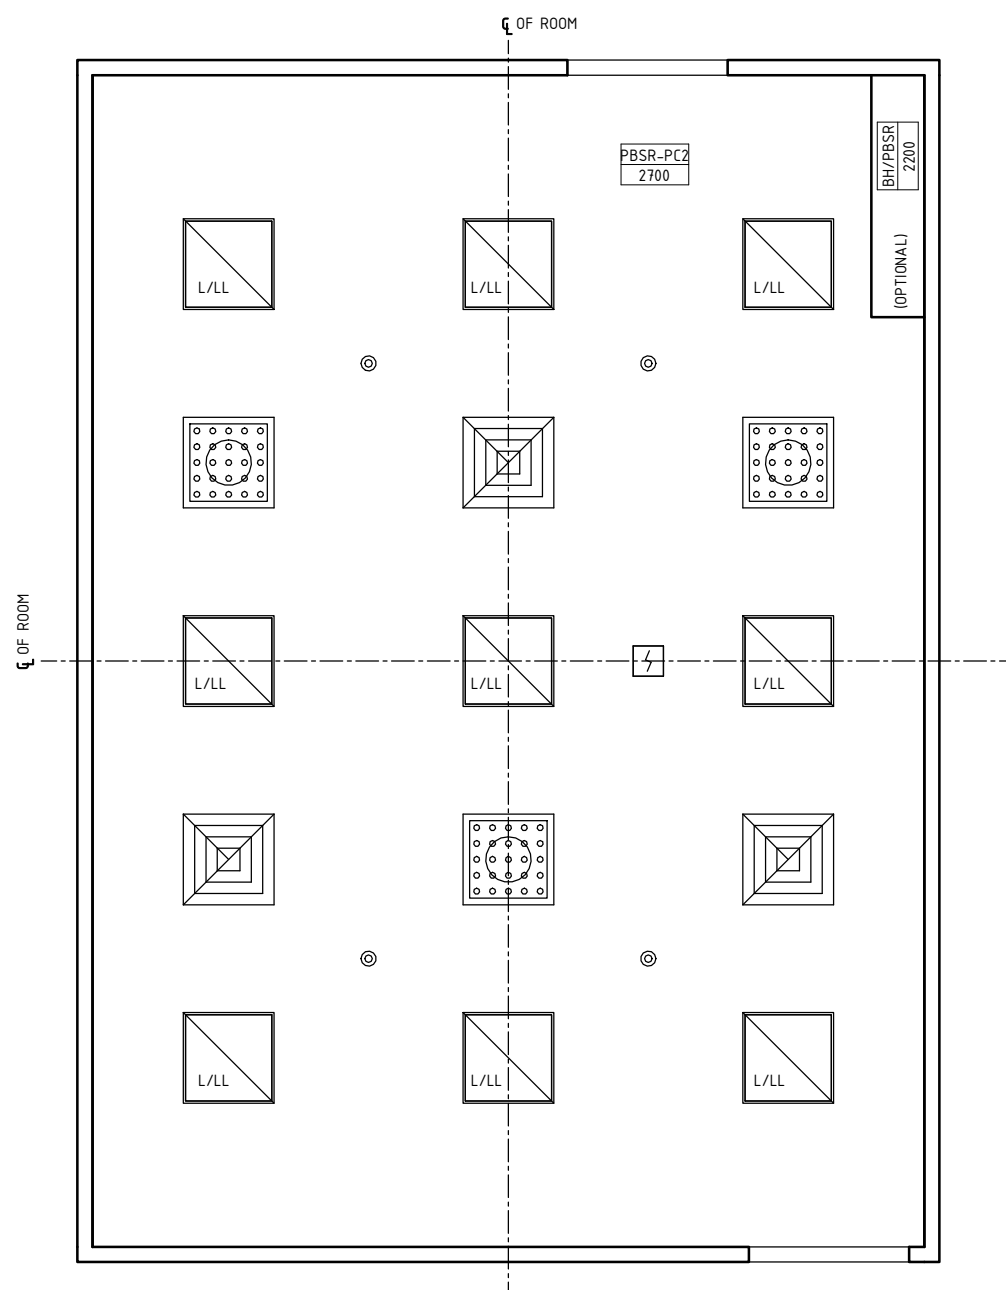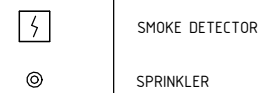

## REFLECTED CEILING PLAN

REV	DESCRIPTION	DATE	BY	REV	DESCRIPTION	DATE	BY	COMPATIBILITY				
1	FIRST ISSUE	24.10.10	LL	4	GENERAL REVISION	26.06.15	NB	iHFG				
2	GENERAL REVISION	30.08.11	SK	5	GENERAL REVISION	25.05.23	AM					
3	GENERAL REVISION	31.10.12	KC									
								DESIGNED	APPROVED	DATE	SCALE(S)	SHEET
								AM	RH	25.05.23	1 : 50	3 OF 4
								REVIT FILE NAME	PAPER DRAWING ID		ISSUE	
								stss-44-i	stss-44-i-3		5	

# iHFG Standard Components

Room Layout Sheet

RLS Room Code


stss-44-i

RDS Room Code


stss-44-i

Room Name

Store - Sterile Stock, 44m<sup>2</sup>

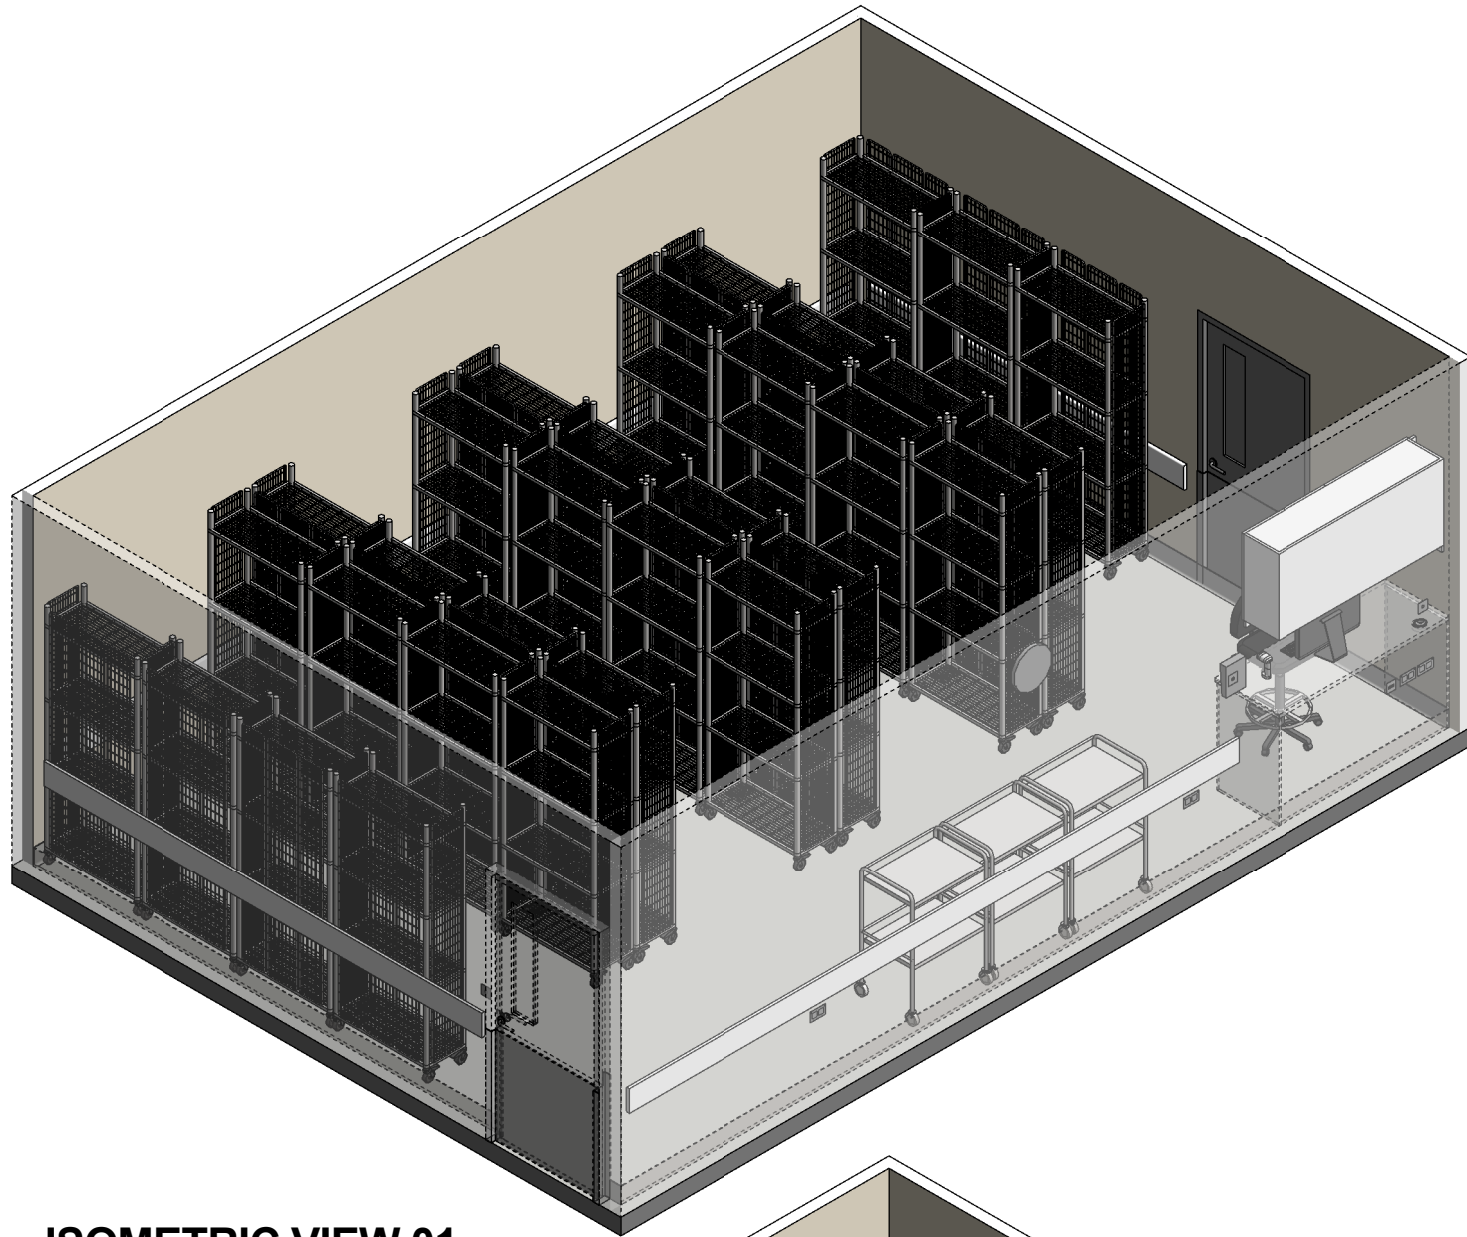

ISOMETRIC VIEW 01

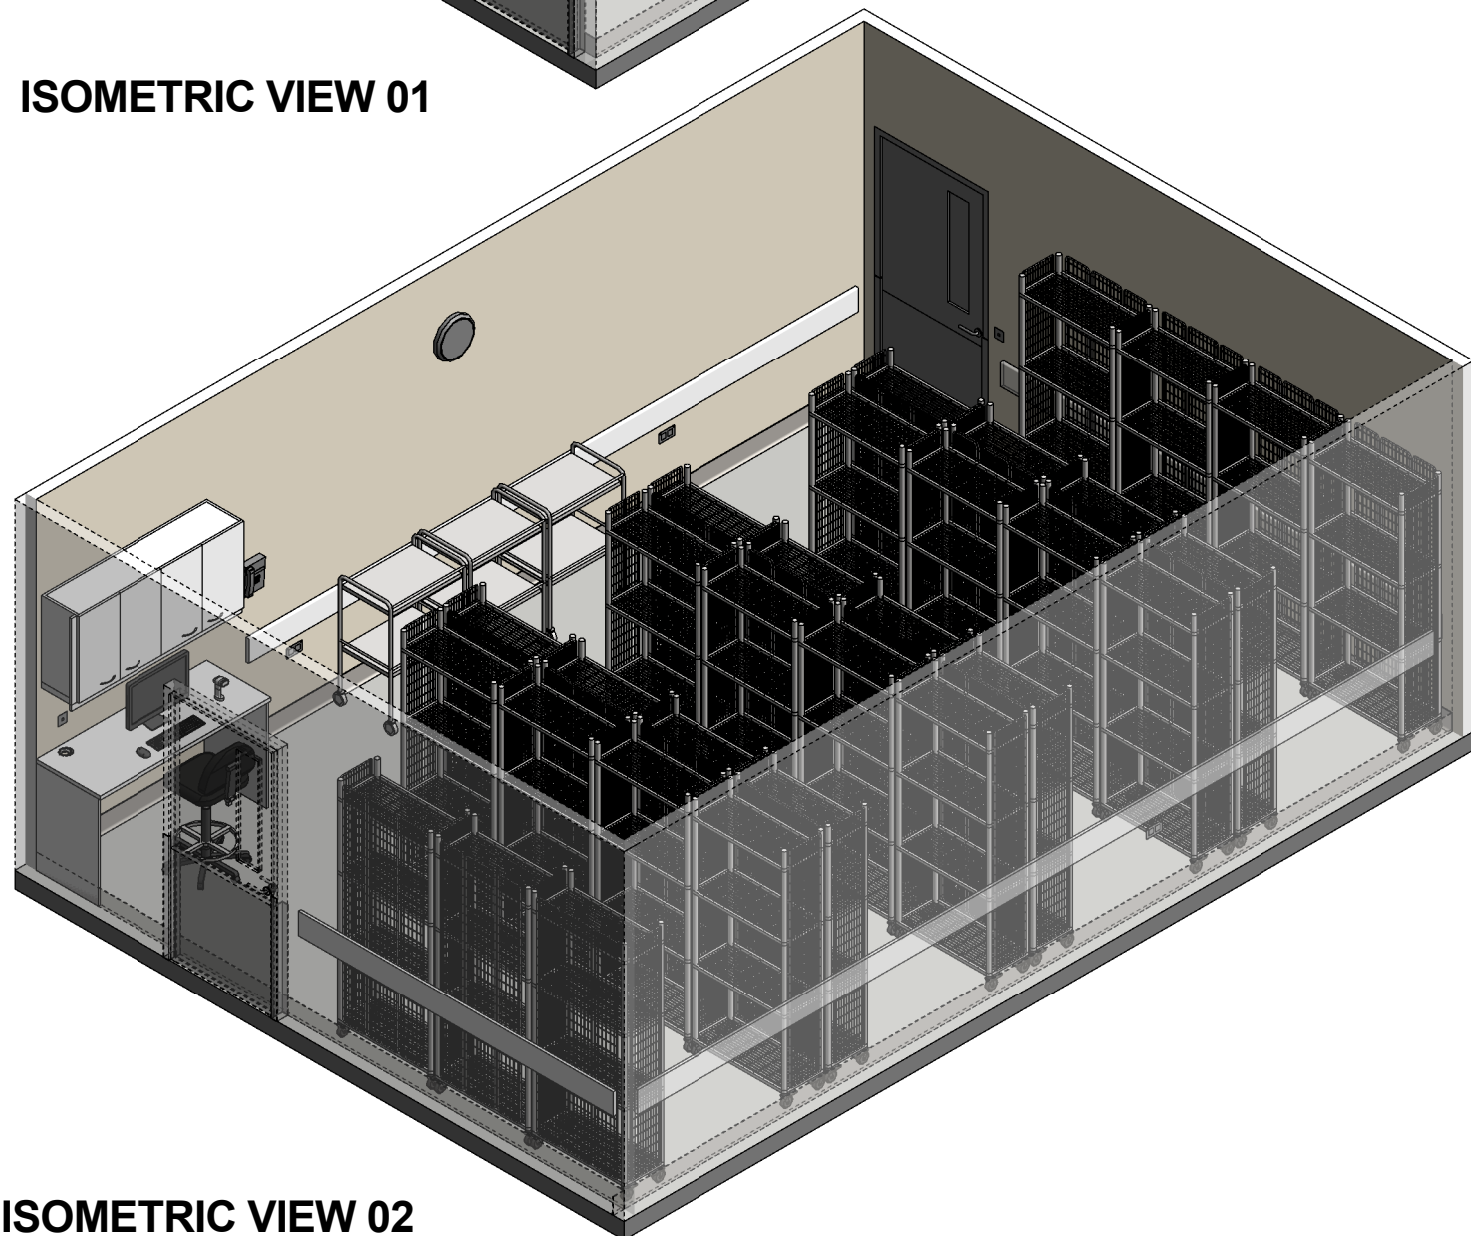

ISOMETRIC VIEW 02

REV	DESCRIPTION	DATE	BY	REV	DESCRIPTION	DATE	BY	COMPATIBILITY
1	FIRST ISSUE	24.10.10	LL	4	GENERAL REVISION	26.06.15	NB	iHFG
2	GENERAL REVISION	30.08.11	SK	5	GENERAL REVISION	25.05.23	AM	
3	GENERAL REVISION	31.10.12	KC					

DESIGNED	APPROVED	DATE	SCALE(S)	SHEET
AM	RH	25.05.23		4 OF 4
REVIT FILE NAME		PAPER DRAWING ID		ISSUE
stss-44-i		stss-44-i-4		5