

iHFG Standard Components

Room Layout Sheet

RLS Room Code

wk-fp-i


RDS Room Code

wk-fp-i


Room Name

Workshop - Fitters /Plumbers

BNSS	BENCH - STAINLESS STEEL
BNSSW	BENCH - STAINLESS STEEL, WET EDGE
BNWK	BENCH - WORK
CBD/MTL	CUPBOARD - METAL, LOCKABLE
CNCF1	CONCRETE FLOORING - TROWEL, SEALED
COM/1	COMMUNICATION OUTLET - SINGLE
L/LL	LIGHT - LED LIGHT
PO/1	POWER OUTLET - SINGLE
RS/A	ROLLER SHUTTER - AUTOMATIC
SHL	SHELF - LAMINATED
SNK9	SINK - 600x450x450D
SUH	SHELVING UNIT - HEAVY DUTY
TA	TOOL AIR
TAP/M	TAPWARE - MIXER
TP/WM	TELEPHONE - WALL MOUNTED
WPF	WALL PAINT FINISH

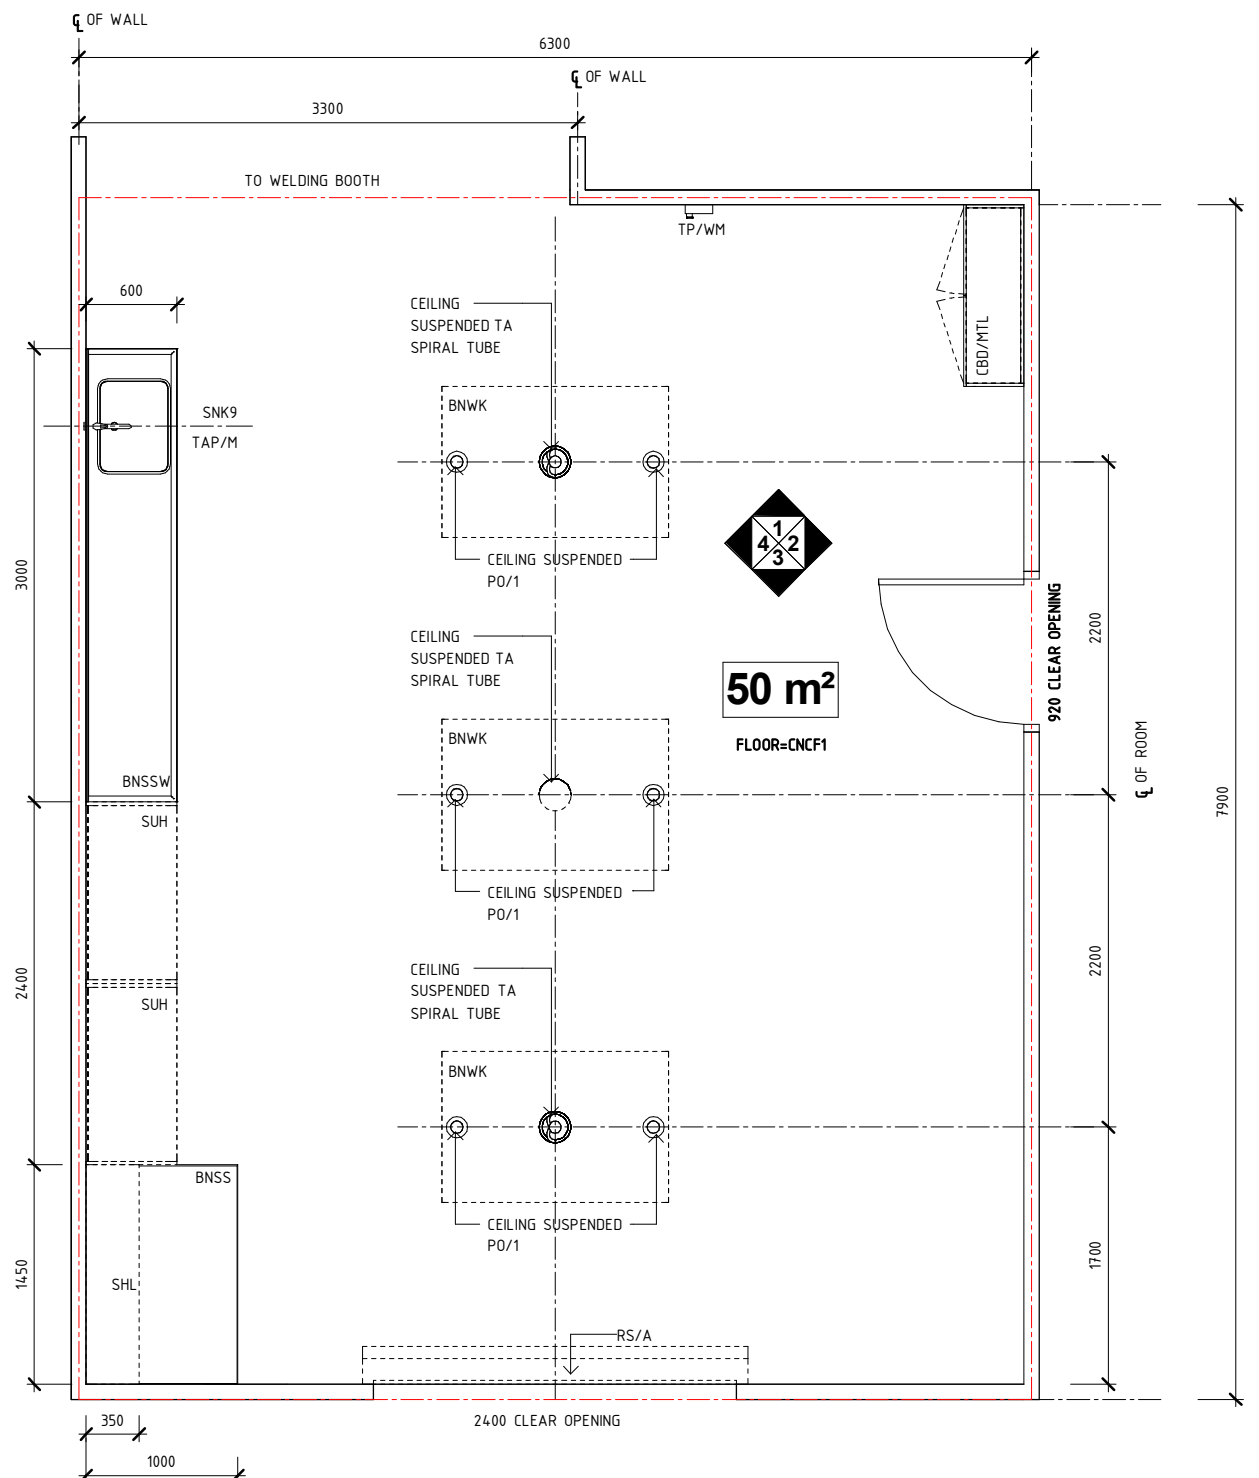

PLAN

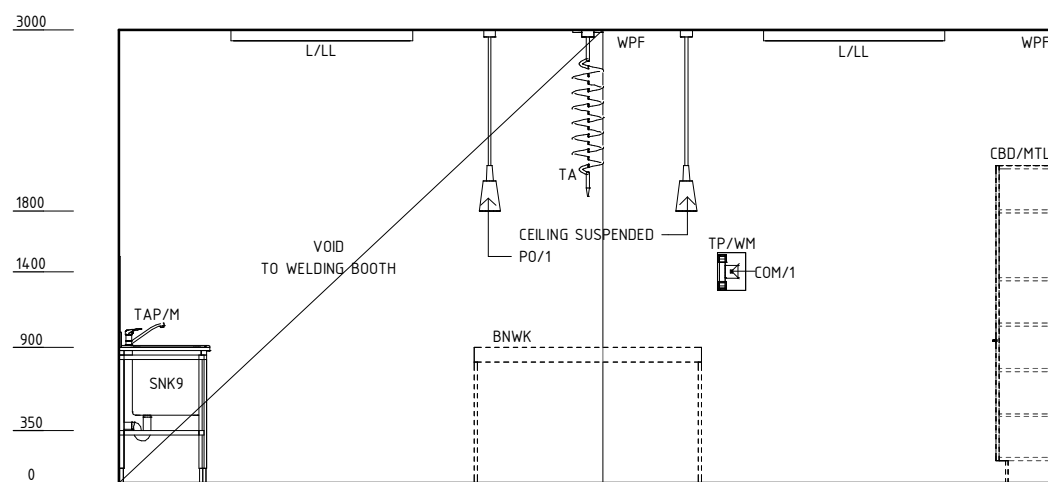

ELEVATION 1

REV	DESCRIPTION	DATE	BY	REV	DESCRIPTION	DATE	BY	COMPATIBILITY																				
1	FIRST ISSUE	24.04.10	LL	4	GENERAL REVISION	27.01.23	TM																					
2	GENERAL REVISION	30.08.11	SK																									
3	GENERAL REVISION	31.10.12	CT																									
								<table border="1"> <thead> <tr> <th>DESIGNED</th> <th>APPROVED</th> <th>DATE</th> <th>SCALE(S)</th> <th>SHEET</th> </tr> </thead> <tbody> <tr> <td>TM</td> <td>SA</td> <td>27.01.23</td> <td>1 : 50</td> <td>1 OF 4</td> </tr> <tr> <td colspan="2">REVIT FILE NAME</td> <td colspan="2">PAPER DRAWING ID</td> <td>ISSUE</td> </tr> <tr> <td colspan="2">wk-fp-i</td> <td colspan="2">wk-fp-i-1</td> <td>4</td> </tr> </tbody> </table>	DESIGNED	APPROVED	DATE	SCALE(S)	SHEET	TM	SA	27.01.23	1 : 50	1 OF 4	REVIT FILE NAME		PAPER DRAWING ID		ISSUE	wk-fp-i		wk-fp-i-1		4
DESIGNED	APPROVED	DATE	SCALE(S)	SHEET																								
TM	SA	27.01.23	1 : 50	1 OF 4																								
REVIT FILE NAME		PAPER DRAWING ID		ISSUE																								
wk-fp-i		wk-fp-i-1		4																								



International Health Facility Guidelines at:
www.healthdesign.com.au/iHFG
 Editable version of Standard Components on
 Health Facility Briefing System (HFBS) at:
www.healthdesign.com.au/TAHPI



This document is for advisory purpose only

iHFG Standard Components

Room Layout Sheet

RLS Room Code

wk-fp-i


RDS Room Code

wk-fp-i


Room Name

Workshop - Fitters /Plumbers


BNSS	BENCH - STAINLESS STEEL
BNSSW	BENCH - STAINLESS STEEL, WET EDGE
CBD/MTL	CUPBOARD - METAL, LOCKABLE
COM/2	COMMUNICATION OUTLET - DOUBLE
DFP	DOOR AND DOOR FRAME PROTECTION
L/LL	LIGHT - LED LIGHT
LS/R	LIGHT SWITCH - ROOM
PO/1S	POWER OUTLET - SPECIAL
PO/2	POWER OUTLET - DOUBLE
PO/S-3PH	POWER OUTLET - SPECIAL, 3 PHASE
RS/A	ROLLER SHUTTER - AUTOMATIC
RSS	ROLLER SHUTTER SWITCH
SBK	SPLASHBACK
SHL	SHELF - LAMINATED
SHSSU	SHELF - STAINLESS STEEL, UNDER BENCH
SNK9	SINK - 600x450x450D
SS	STAINLESS STEEL
SUH	SHELVING UNIT - HEAVY DUTY
TAP/M	TAPWARE - MIXER
WPF	WALL PAINT FINISH

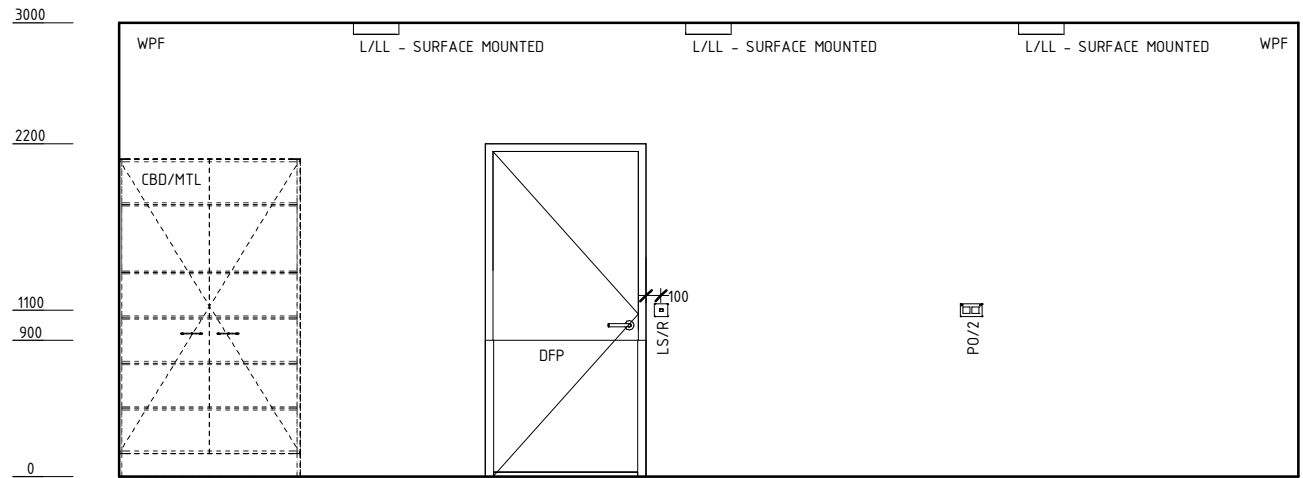

ELEVATION 2

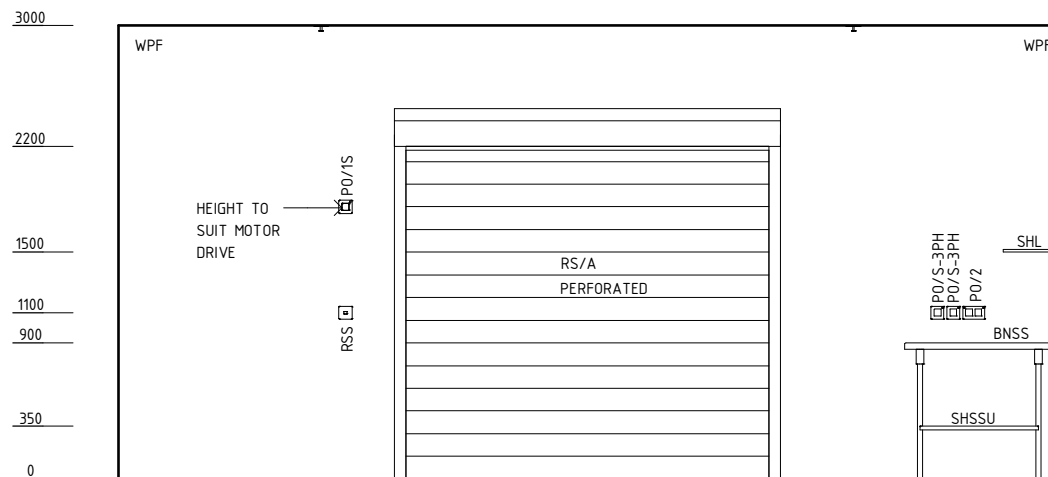

ELEVATION 3

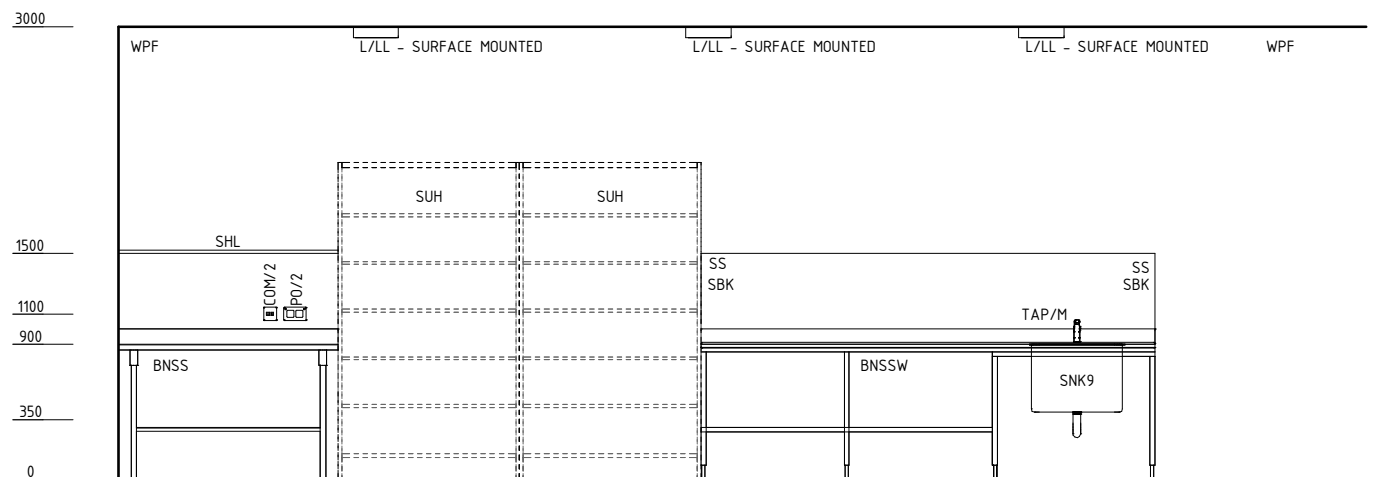

ELEVATION 4

REV	DESCRIPTION	DATE	BY	REV	DESCRIPTION	DATE	BY	COMPATIBILITY																				
1	FIRST ISSUE	24.04.10	LL	4	GENERAL REVISION	27.01.23	TM																					
2	GENERAL REVISION	30.08.11	SK																									
3	GENERAL REVISION	31.10.12	CT																									
								<table border="1"> <thead> <tr> <th>DESIGNED</th> <th>APPROVED</th> <th>DATE</th> <th>SCALE(S)</th> <th>SHEET</th> </tr> </thead> <tbody> <tr> <td>TM</td> <td>SA</td> <td>27.01.23</td> <td>1 : 50</td> <td>2 OF 4</td> </tr> <tr> <td colspan="2">REVIT FILE NAME</td> <td colspan="2">PAPER DRAWING ID</td> <td>ISSUE</td> </tr> <tr> <td colspan="2">wk-fp-i</td> <td colspan="2">wk-fp-i-2</td> <td>4</td> </tr> </tbody> </table>	DESIGNED	APPROVED	DATE	SCALE(S)	SHEET	TM	SA	27.01.23	1 : 50	2 OF 4	REVIT FILE NAME		PAPER DRAWING ID		ISSUE	wk-fp-i		wk-fp-i-2		4
DESIGNED	APPROVED	DATE	SCALE(S)	SHEET																								
TM	SA	27.01.23	1 : 50	2 OF 4																								
REVIT FILE NAME		PAPER DRAWING ID		ISSUE																								
wk-fp-i		wk-fp-i-2		4																								

iHFG Standard Components

Room Layout Sheet

RLS Room Code

wk-fp-i

RDS Room Code

wk-fp-i


Room Name **Workshop - Fitters /Plumbers**

GENERAL NOTES:


THIS DRAWING TO BE READ IN CONJUNCTION WITH R.D.S. (ROOM DATA SHEETS) WHICH TAKES PRECEDENCE.

ALL SERVICES INDICATED ARE INDICATIVE AND SUBJECTED TO DETAILED PROJECT SPECIFIC ENGINEERING DESIGN.


CEILING LEGEND:

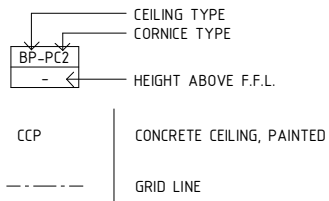



ELECTRICAL LEGEND:

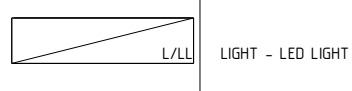

MECHANICAL LEGEND:

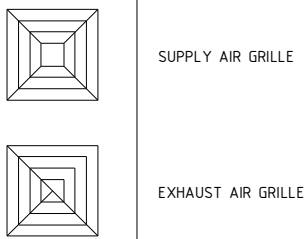

FIRE SERVICES LEGEND:

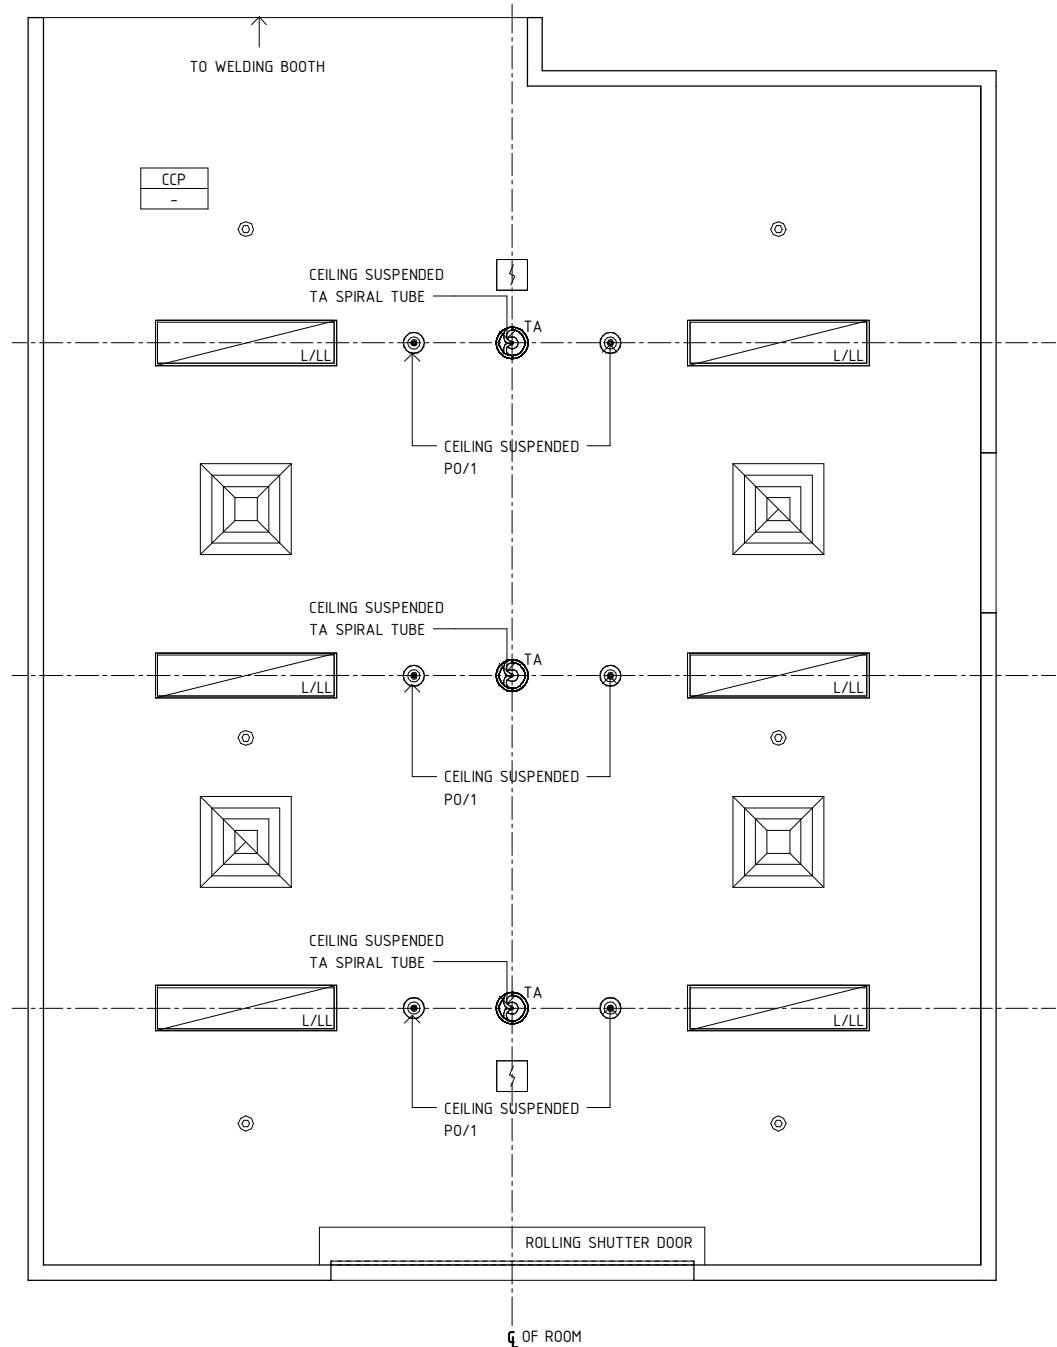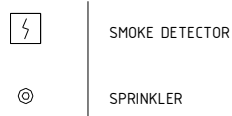

REFLECTED CEILING PLAN

REV	DESCRIPTION	DATE	BY	REV	DESCRIPTION	DATE	BY	COMPATIBILITY				
1	FIRST ISSUE	24.04.10	LL	4	GENERAL REVISION	27.01.23	TM	iHFG				
2	GENERAL REVISION	30.08.11	SK									
3	GENERAL REVISION	31.10.12	CT									
								DESIGNED	APPROVED	DATE	SCALE(S)	SHEET
								TM	SA	27.01.23	1 : 50	3 OF 4
								REVIT FILE NAME		PAPER DRAWING ID		ISSUE
								wk-fp-i		wk-fp-i-3		4

iHFG Standard Components

Room Layout Sheet



Room Name | **Workshop - Fitters /Plumbers**

RLS Room Code

wk-fp-i

RDS Room Code

wk-fp-i

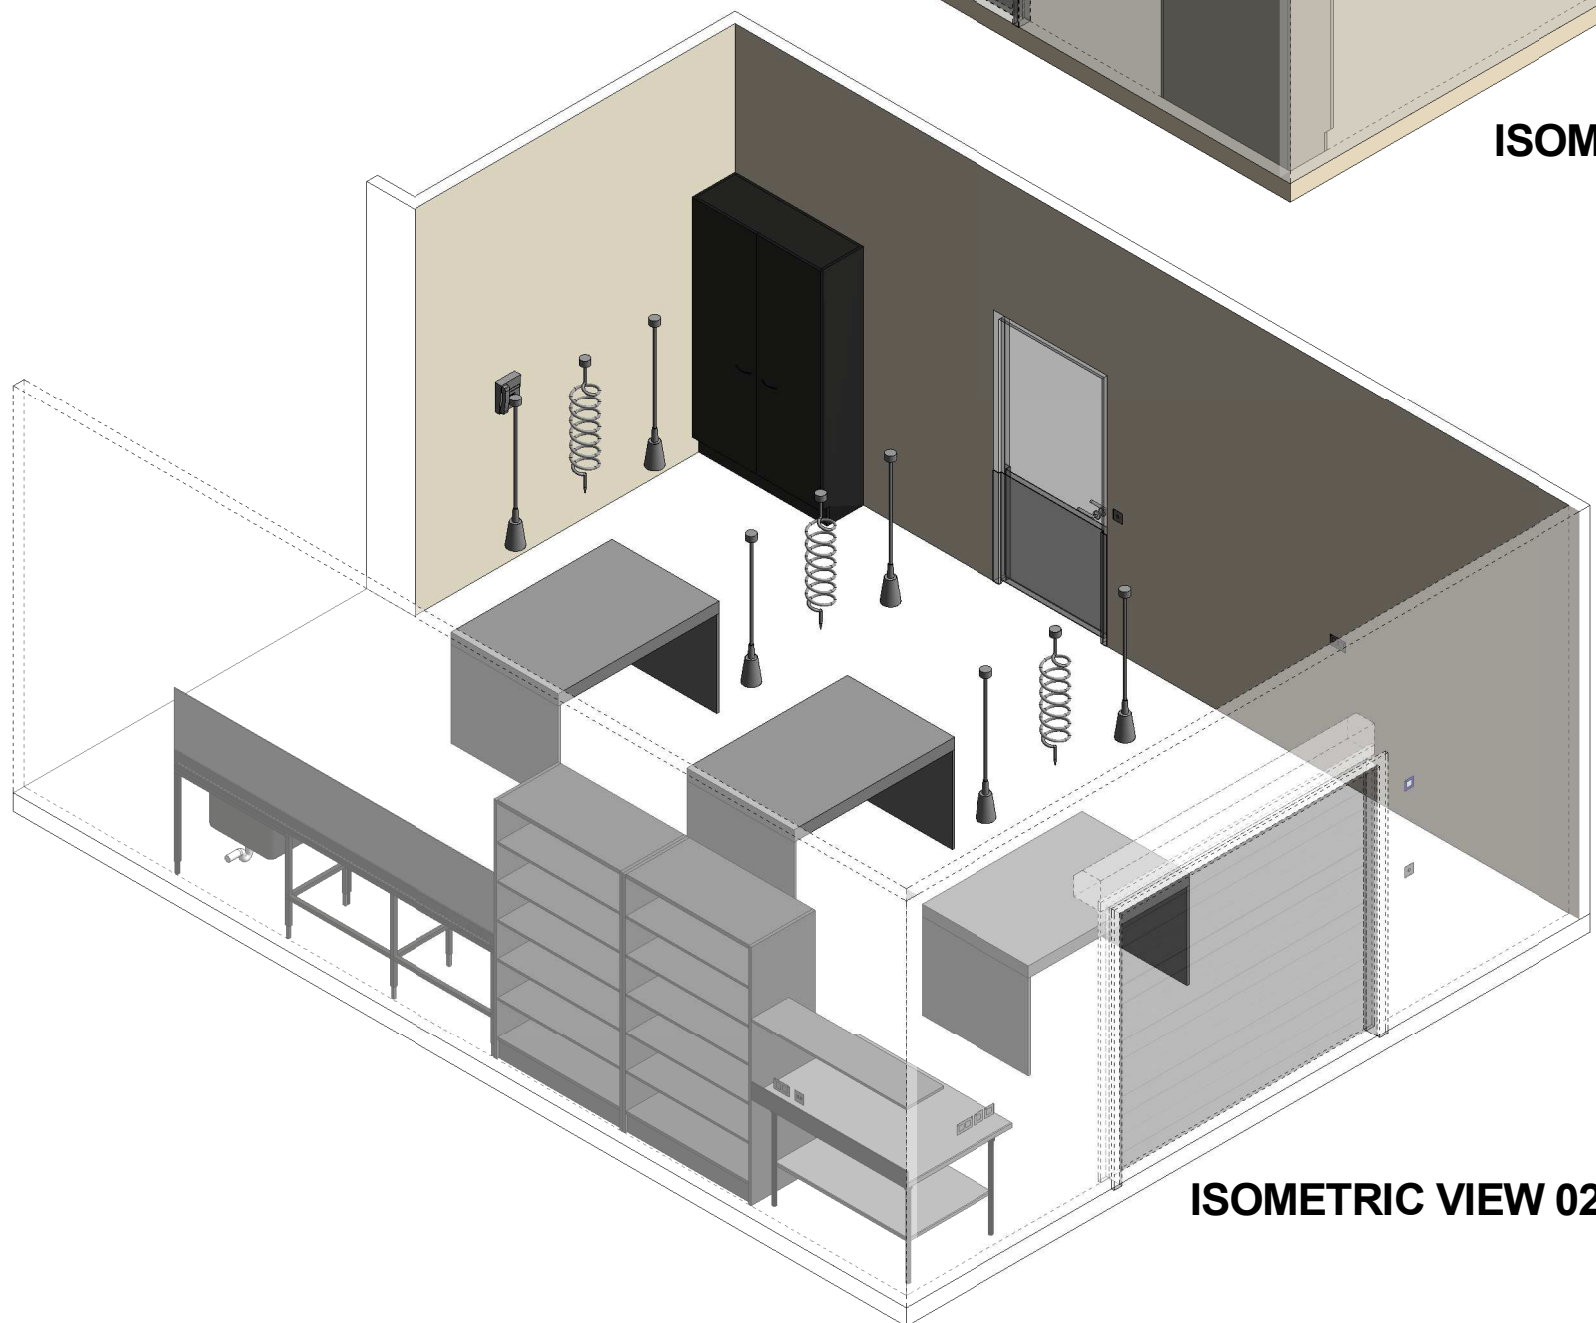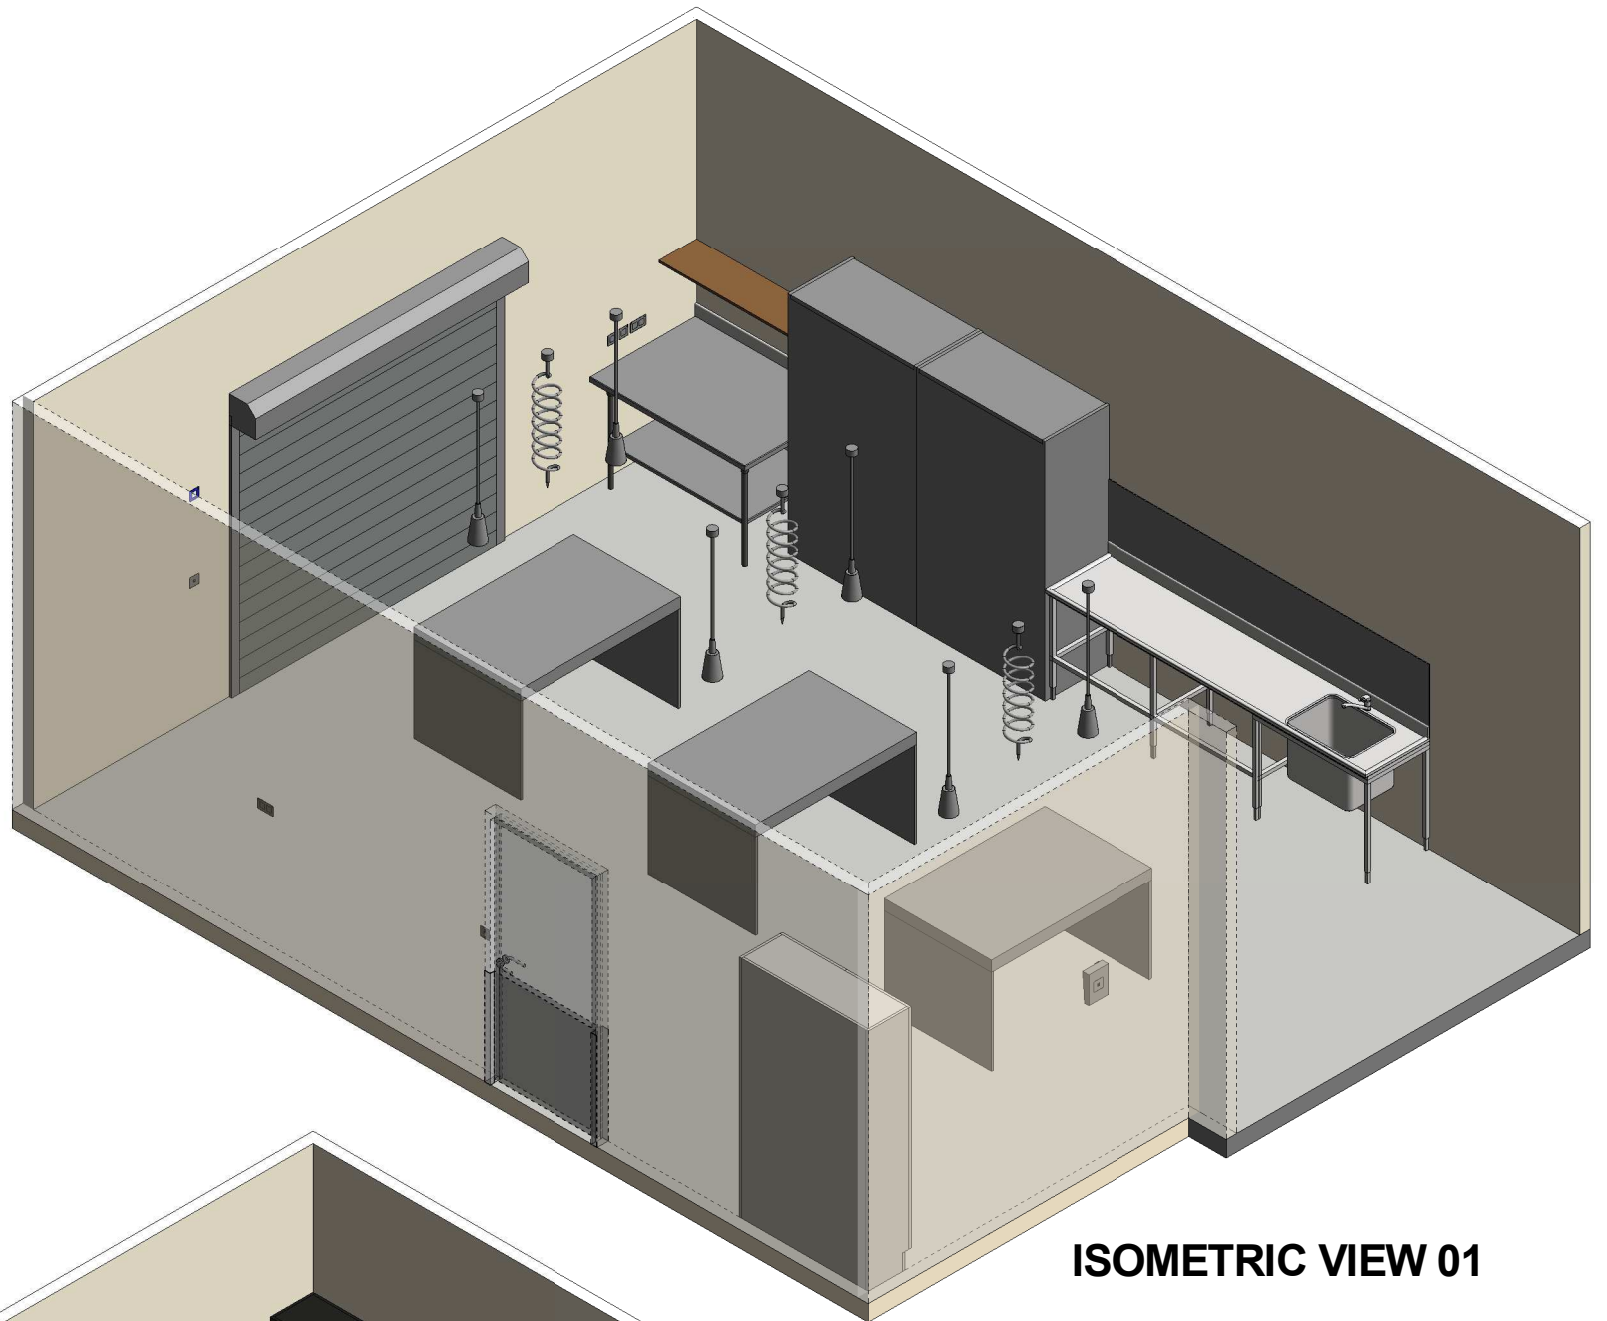

REV	DESCRIPTION	DATE	BY	REV	DESCRIPTION	DATE	BY	COMPATIBILITY															
1	FIRST ISSUE	24.04.10	LL	4	GENERAL REVISION	27.01.23	TM																
2	GENERAL REVISION	30.08.11	SK																				
3	GENERAL REVISION	31.10.12	CT																				
International Health Facility Guidelines at: www.healthdesign.com.au/iHFG Editable version of Standard Components on Health Facility Briefing System (HFBS) at: www.healthdesign.com.au @TAHPI								<table border="1"> <thead> <tr> <th>DESIGNED</th> <th>APPROVED</th> <th>DATE</th> <th>SCALE(S)</th> <th>SHEET</th> </tr> </thead> <tbody> <tr> <td>TM</td> <td>SA</td> <td>27.01.23</td> <td></td> <td>4 OF 4</td> </tr> <tr> <td colspan="2"> REVIT FILE NAME wk-fp-i </td> <td colspan="2"> PAPER DRAWING ID wk-fp-i-4 </td> <td> ISSUE 4 </td> </tr> </tbody> </table>	DESIGNED	APPROVED	DATE	SCALE(S)	SHEET	TM	SA	27.01.23		4 OF 4	REVIT FILE NAME wk-fp-i		PAPER DRAWING ID wk-fp-i-4		ISSUE 4
DESIGNED	APPROVED	DATE	SCALE(S)	SHEET																			
TM	SA	27.01.23		4 OF 4																			
REVIT FILE NAME wk-fp-i		PAPER DRAWING ID wk-fp-i-4		ISSUE 4																			

This document is for advisory purpose only