

iHFG Standard Components

Room Layout Sheet

Room Name 4 Bed Room - Inboard Ensuite

RLS Room Code 4 BR-ST-42-I-A
RDS Room Code 4 BR-ST-42-I

- AS

CG

COM/2

DDG

DHT

DS

DSA

DP

EC

FS

GPO/1

GPO/1EP

HGR

LS/B

LS/ENS

LS/R

LS/UDL

MA

NA

NC

O2

RCD

S

SBB

SK4

V1

V6
- ADJUSTABLE SHELF

CORNER GUARD

COMMUNICATION OUTLET - DOUBLE

DISPENSER - DISPOSABLE GLOVES

DISPENSER - HAND TOWEL

DISPENSER - SOAP

DISPENSER - SOAP ANTISEPTIC

DOOR AND DOOR FRAME PROTECTION

EMERGENCY CALL

FIXED SHELF

GENERAL POWER OUTLET - SINGLE

GENERAL POWER OUTLET - EMERGENCY, SINGLE

HANGING RAIL

LIGHT SWITCH - BED

LIGHT SWITCH - SHOWER/WC

LIGHT SWITCH - ROOM

LIGHT SWITCH - UP-DOWN LIGHT

MEDICAL AIR

NURSE ASSIST CALL

PATIENT NURSE CALL

OXYGEN

RESIDUAL CURRENT DEVICE


SUCTION

SUCTION BOTTLE BRACKET

FLOOR VINYL COVED SKIRTING

VINYL FLOORING, STANDARD SLIP RESISTANT

VINYL FLOORING, NON SLIP - TEXTURED

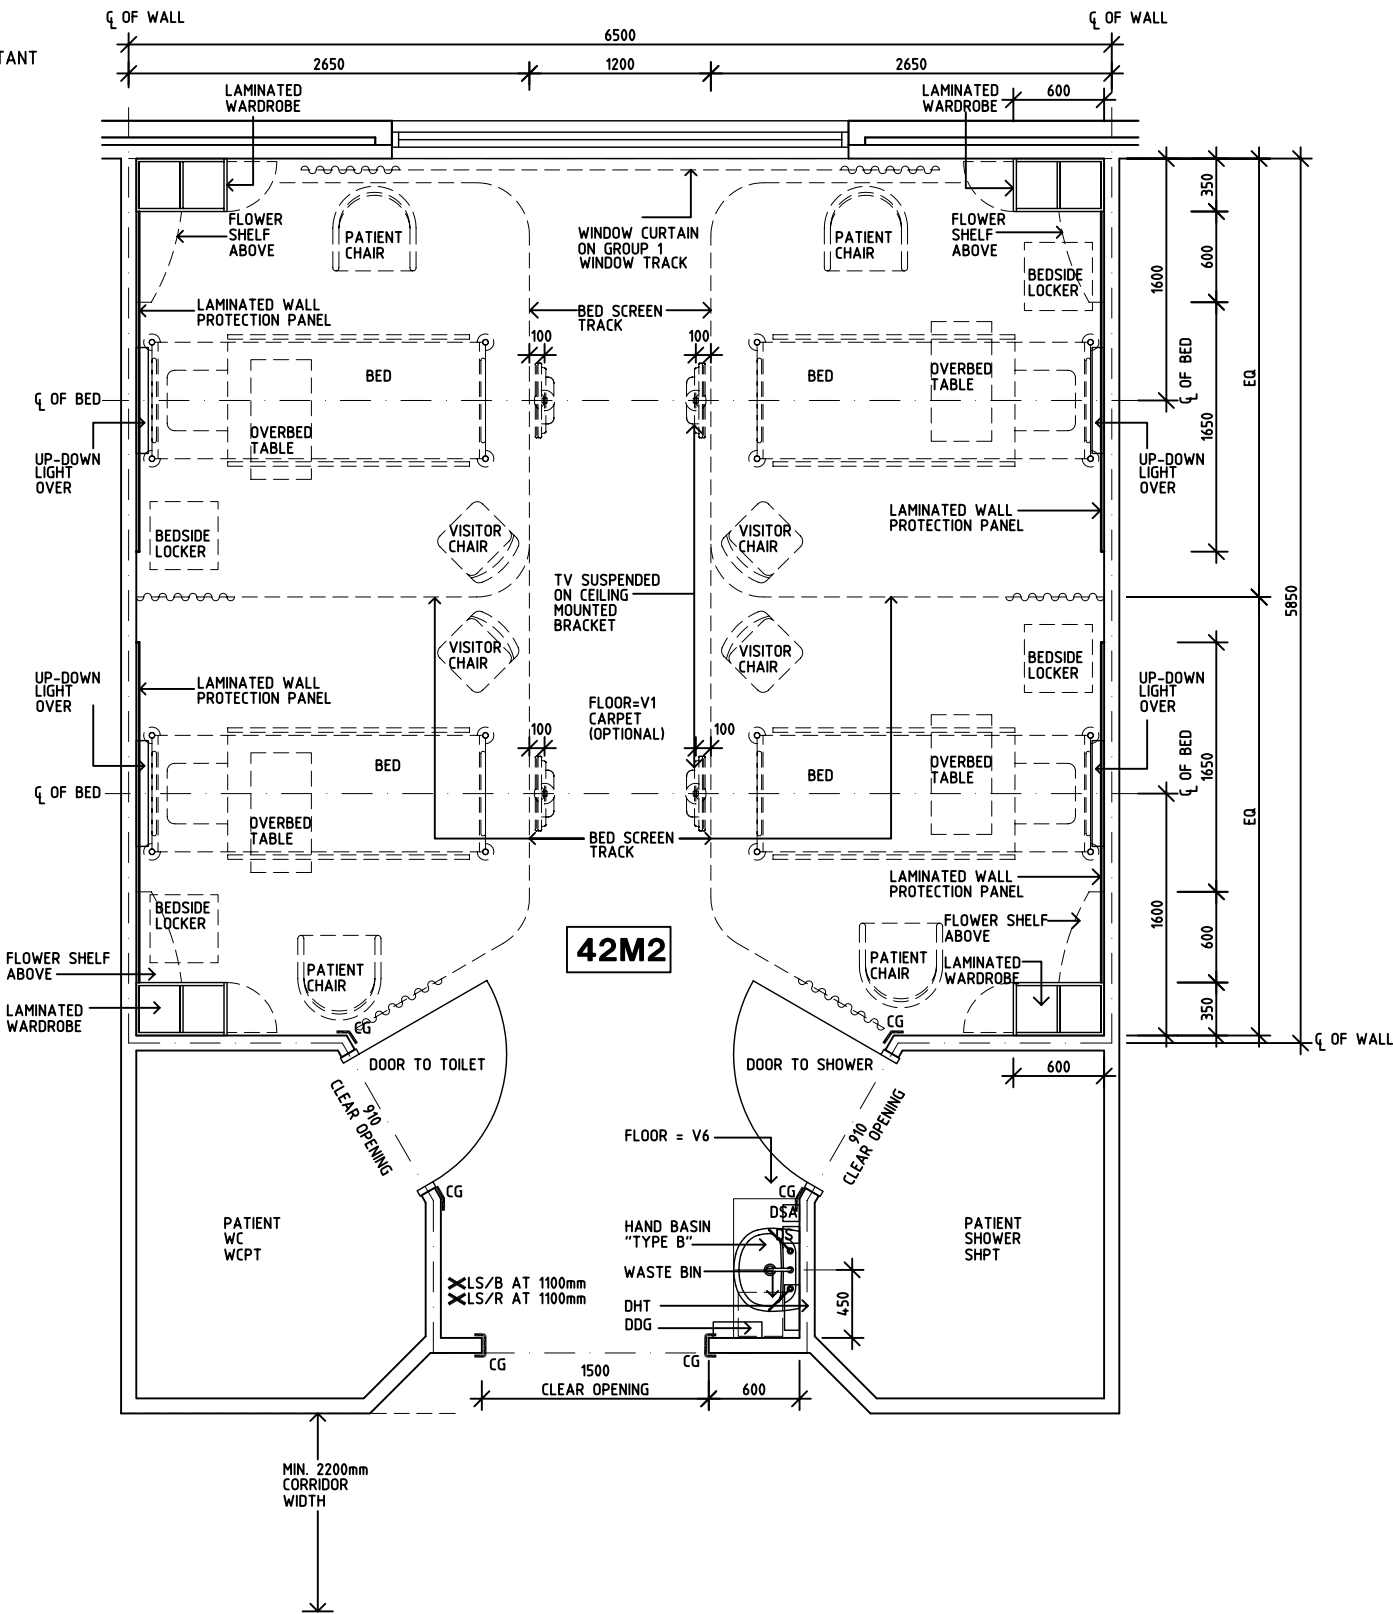

PLAN

REV	DESCRIPTION	DATE	BY	REV	DESCRIPTION	DATE	BY	REV	DESCRIPTION	DATE	BY
1	FIRST ISSUE	22.07.11	JH								
2	GENERAL REVISION	30.08.11	DJ								
3	GENERAL REVISION	31.10.12	CT								

iHFG

International Health Facility Guidelines

International Health Facility Guidelines at:
www.healthdesign.com.au/iHFG
Editable version of Standard Components on
Health Facility Briefing System (HFBS) at:
www.healthdesign.com.au
© TAHPI

DESIGNED	APPROVED	DATE	SCALE(S)	SHEET
CC	DB	29.10.10	1:50 in A3	1 of 3
CAD FILE NAME		PAPER DRAWING ID		ISSUE
4 BR-ST-42-I-A		4 BR-ST-42-I-Aa		3

This document is for advisory purpose only

Room Layout Sheet


Room Name

4 Bed Room - Inboard Ensuite



RLS Room Code 4 BR-ST-42-I-A

RDS Room Code 4 BR-ST-42-I

- | | |
|---------|--|
| AS | ADJUSTABLE SHELF |
| CG | CORNER GUARD |
| COM/2 | COMMUNICATION OUTLET - DOUBLE |
| DDG | DISPENSER - DISPOSABLE GLOVES |
| DHT | DISPENSER - HAND TOWEL |
| DS | DISPENSER - SOAP |
| DSA | DISPENSER - SOAP ANTISEPTIC |
| DP | DOOR AND DOOR FRAME PROTECTION |
| EC | EMERGENCY CALL |
| FS | FIXED SHELF |
| GPO/1 | GENERAL POWER OUTLET - SINGLE |
| GPO/1EP | GENERAL POWER OUTLET - EMERGENCY, SINGLE |
| HGR | HANGING RAIL |
| LS/B | LIGHT SWITCH - BED |
| LS/ENS | LIGHT SWITCH - SHOWER/WC |
| LS/R | LIGHT SWITCH - ROOM |
| LS/UDL | LIGHT SWITCH - UP-DOWN LIGHT |
| MA | MEDICAL AIR |
| NA | NURSE ASSIST CALL |
| NC | PATIENT NURSE CALL |
| O2 | OXYGEN |
| RCD | RESIDUAL CURRENT DEVICE |
| S | SUCTION |
| SBB | SUCTION BOTTLE BRACKET |
| SK4 | FLOOR VINYL COVERED SKIRTING |
| V1 | VINYL FLOORING, STANDARD SLIP RESISTANT |
| V6 | VINYL FLOORING, NON SLIP - TEXTURED |

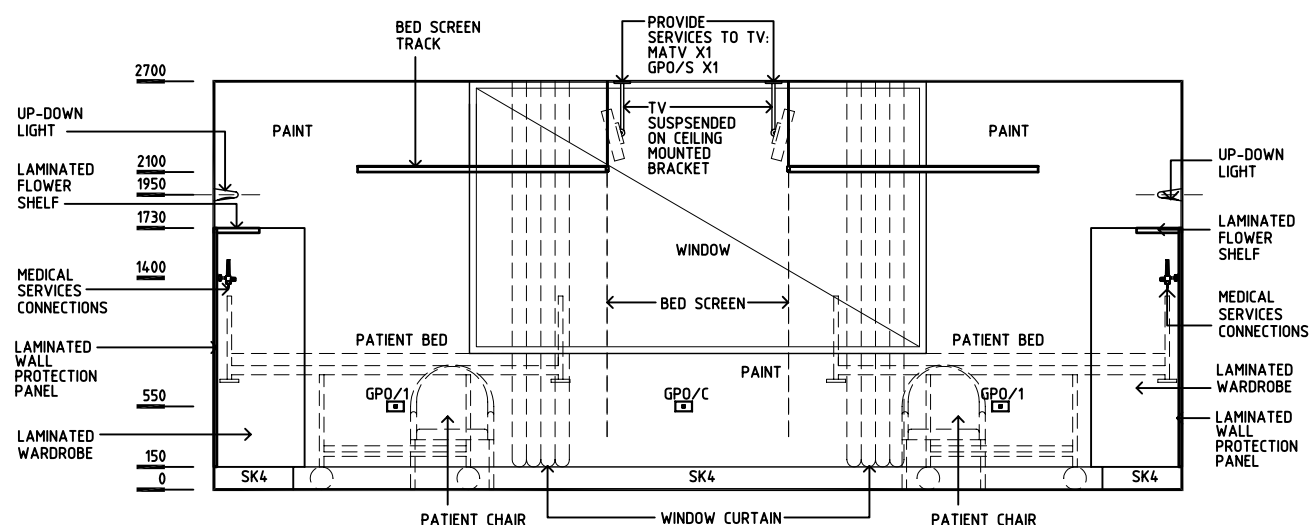

ELEVATION 2
ELEVATION 4 (MIRROR & SIMILAR)

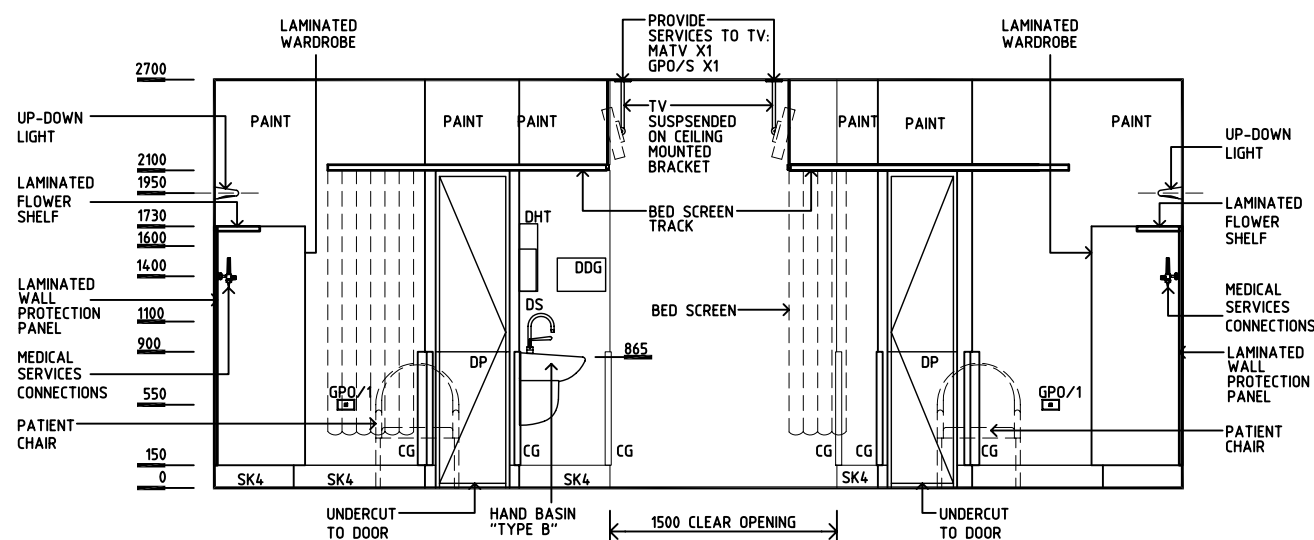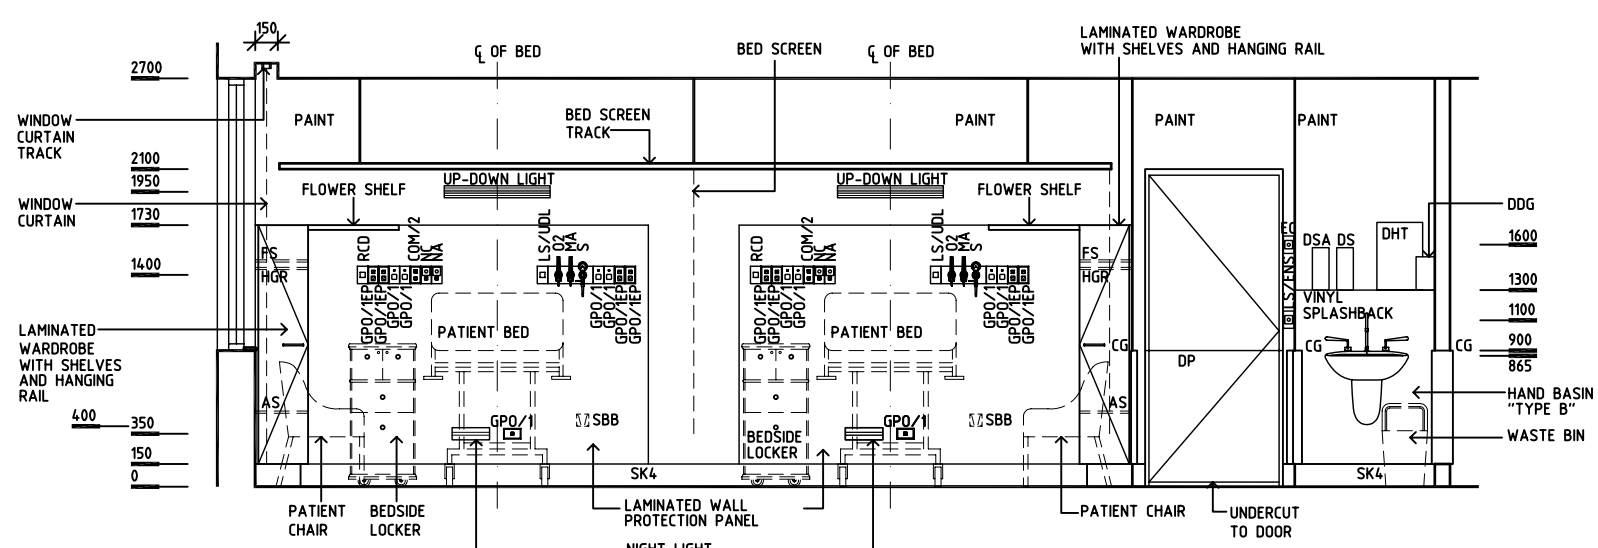

ELEVATION 3

REV	DESCRIPTION	DATE	BY	REV	DESCRIPTION	DATE	BY	REV	DESCRIPTION	DATE	BY
1	FIRST ISSUE	22.07.11	JH								
2	GENERAL REVISION	30.08.11	DJ								
3	GENERAL REVISION	31.10.12	CT								



International Health Facility Guidelines

International Health Facility Guidelines at:
www.healthdesign.com.au/ihfg
 Editable version of Standard Components on
 Health Facility Briefing System (HFBS) at:
www.healthdesign.com.au
 ©TAHPI

DESIGNED	APPROVED	DATE	SCALE(S)	SHEET
CC	DB	29.10.10	1:50 in A3	2 of 3
CAD FILE NAME 4 BR-ST-42-I-A		PAPER DRAWING ID 4 BR-ST-42-I-Ab		ISSUE 3

This document is for advisory purpose only

iHFG Standard Components

Room Layout Sheet

Room Name

4 Bed Room - Inboard Ensuite

RLS Room Code 4 BR-ST-42-I-A

RDS Room Code 4 BR-ST-42-I

GENERAL NOTES:

THIS DRAWING TO BE READ IN CONJUNCTION WITH R.D.S. (ROOM DATA SHEETS) WHICH TAKES PRECEDENCE.

ALL SERVICES INDICATED ARE INDICATIVE AND SUBJECTED TO DETAILED PROJECT SPECIFIC ENGINEERING DESIGN.

CEILING LEGEND:

PB	PLASTERBOARD FLUSH SET CEILING, PAINT
PC4	24mm. SHADOW ANGLE, POWDERCOAT ALUMINIUM CORNICE
	GRID LINE
PB 2700	CEILING TYPE HEIGHT ABOVE F.F.L.

ELECTRICAL LEGEND:


C	FLUORESCENT DIFFUSED - SURFACE, COLOUR CORRECTED - CYANOSIS
Q	DECORATIVE DOWNLIGHT - RECESSED
TV	TV - CEILING MOUNT (FLAT SCREEN)

MECHANICAL LEGEND:

Supply Air Grille	SUPPLY AIR GRILLE
Return Air or Transfer Grille	RETURN AIR OR TRANSFER GRILLE

FIRE SERVICES LEGEND:

Smoke Detector	SMOKE DETECTOR
Sprinkler	SPRINKLER

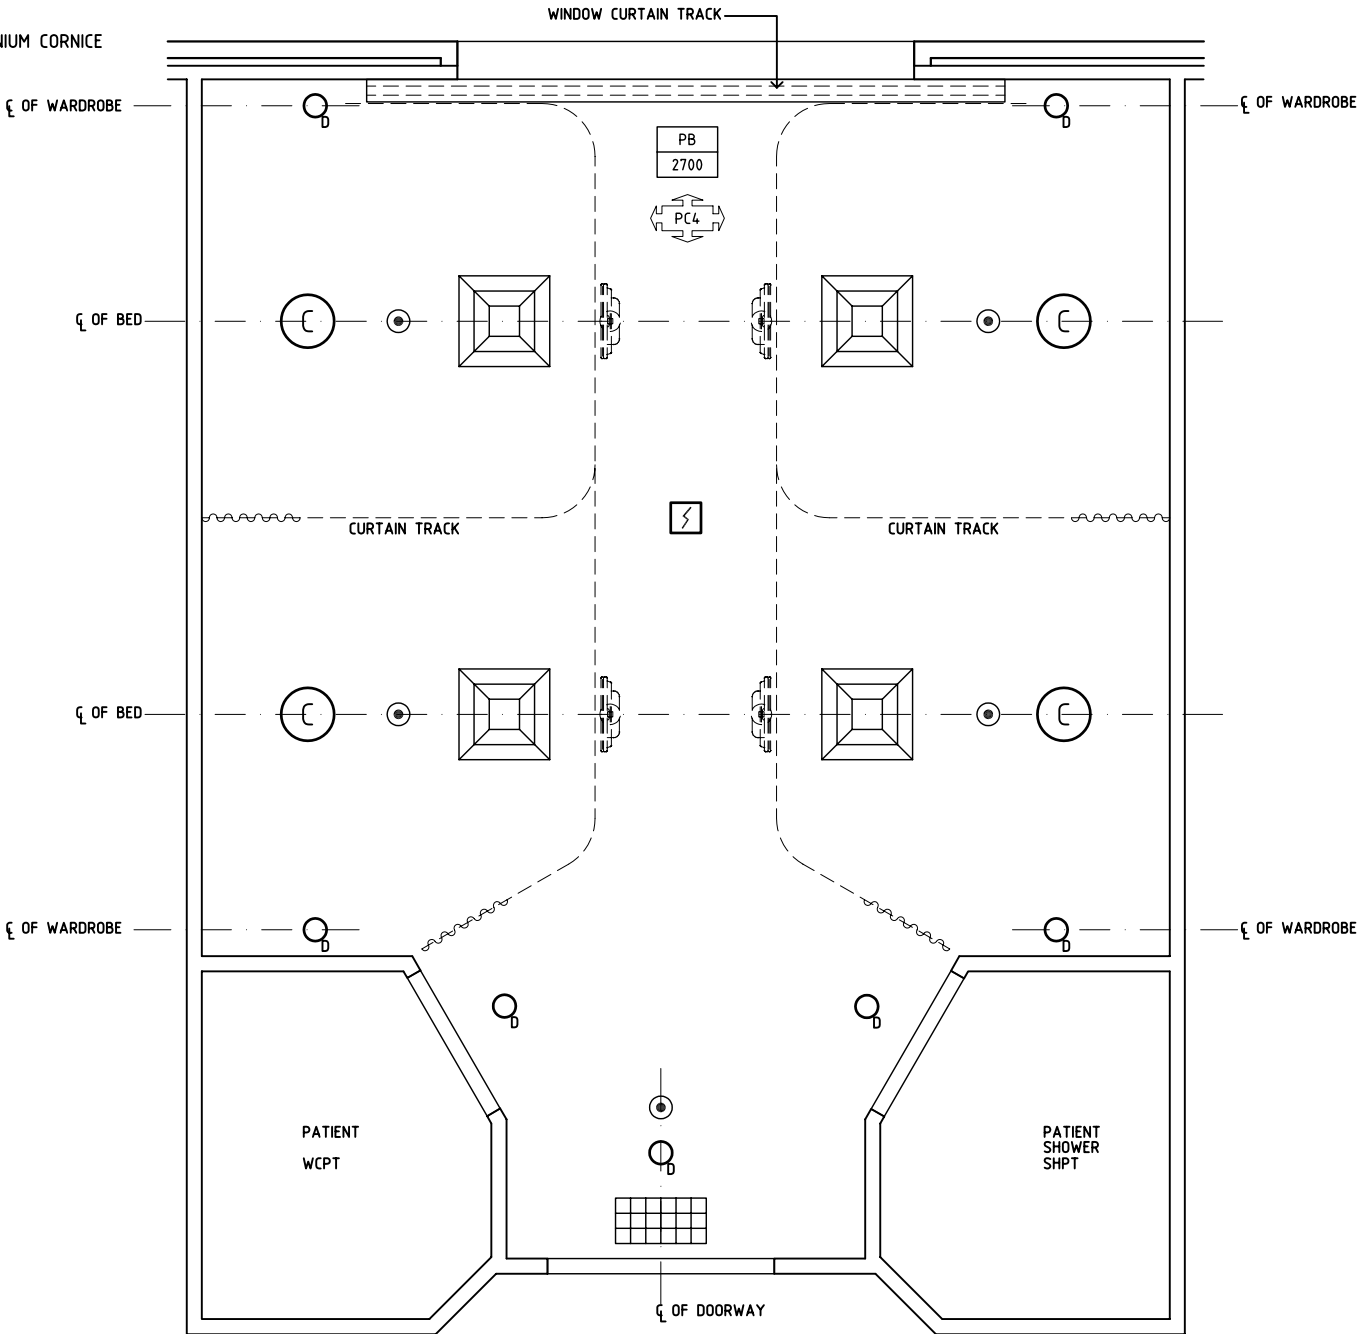

REFLECTED CEILING PLAN

REV	DESCRIPTION	DATE	BY	REV	DESCRIPTION	DATE	BY	REV	DESCRIPTION	DATE	BY
2	GENERAL REVISION	30.08.11	DJ								
3	GENERAL REVISION	31.10.12	CT								

	International Health Facility Guidelines	International Health Facility Guidelines at: www.healthdesign.com.au/ihfg Editable version of Standard Components on Health Facility Briefing System (HFBS) at: www.healthdesign.com.au © TAHPI	DESIGNED	APPROVED	DATE	SCALE(S)	SHEET
			CC	DB	29.10.10	1:50 in A3	3 of 3
			CAD FILE NAME		PAPER DRAWING ID		ISSUE
			4 BR-ST-42-I-A		4 BR-ST-42-I-Ac		3



The International Health Facility Guidelines recommends the use of HFBS “Health Facility Briefing System” to edit all room data sheet information for your project.

HFBS provides edit access to all iHFG standard rooms, and departments, and more than 100 custom report templates.

HFBS Health Facility Briefing System



Briefing Module

The Health Facility Briefing System (HFBS) has numerous modules available via annual subscription. It suits healthcare Architects, Medical Planners, Equipment Planners Project Managers and Health Authorities.

Use the HFBS Briefing Module to quickly drag in health facility departments or pre-configured room templates from the iHFG standard, edit the room features such as finishes, furniture, fittings, fixtures, medical equipment, engineering services. The system can print or download as PDF more than 100 custom reports including room data sheets, schedules, and more...

To learn more about the HFBS web-based Healthcare Briefing and Design Software and to obtain editable versions of the “Standard Components” including Room Data Sheets (RDS) and Room Layout Sheets (RLS) offered on the iHFG website, signup for HFBS using the link below.

Get Started Now:
hfbs.healthdesign.com.au

- ✓ iHFG Room Data Sheets and Departments are instantly editable in the HFBS software available online.
- ✓ You can access hundreds of report templates to print your iHFG room data in HFBS.
- ✓ HFBS has a onetime free 3 day trial available to all new users.

Get Started Now:
hfbs.healthdesign.com.au



HFBS

Health Facility Briefing System

hfbsinfo.com | techsupport@healthdesign.com.au