

iHFG Standard Components

Room Layout Sheet

Room Name

Mortuary- Viewing Room


RLS Room Code

mor-vr-i


RDS Room Code

mor-vr-i


- CG CORNER GUARD
- CPS CURTAIN - PRIVACY SCREEN
- CTPS CURTAIN TRACK - PRIVACY SCREEN
- DFP DOOR AND DOOR FRAME PROTECTION
- LS/R LIGHT SWITCH - ROOM
- SK4 FLOOR VINYL COVERED SKIRTING
- T/MH TROLLEY - MORTUARY, HYDRAULIC
- V1 VINYL FLOORING, STANDARD SLIP RESISTANT
- WPF WALL PAINT FINISH

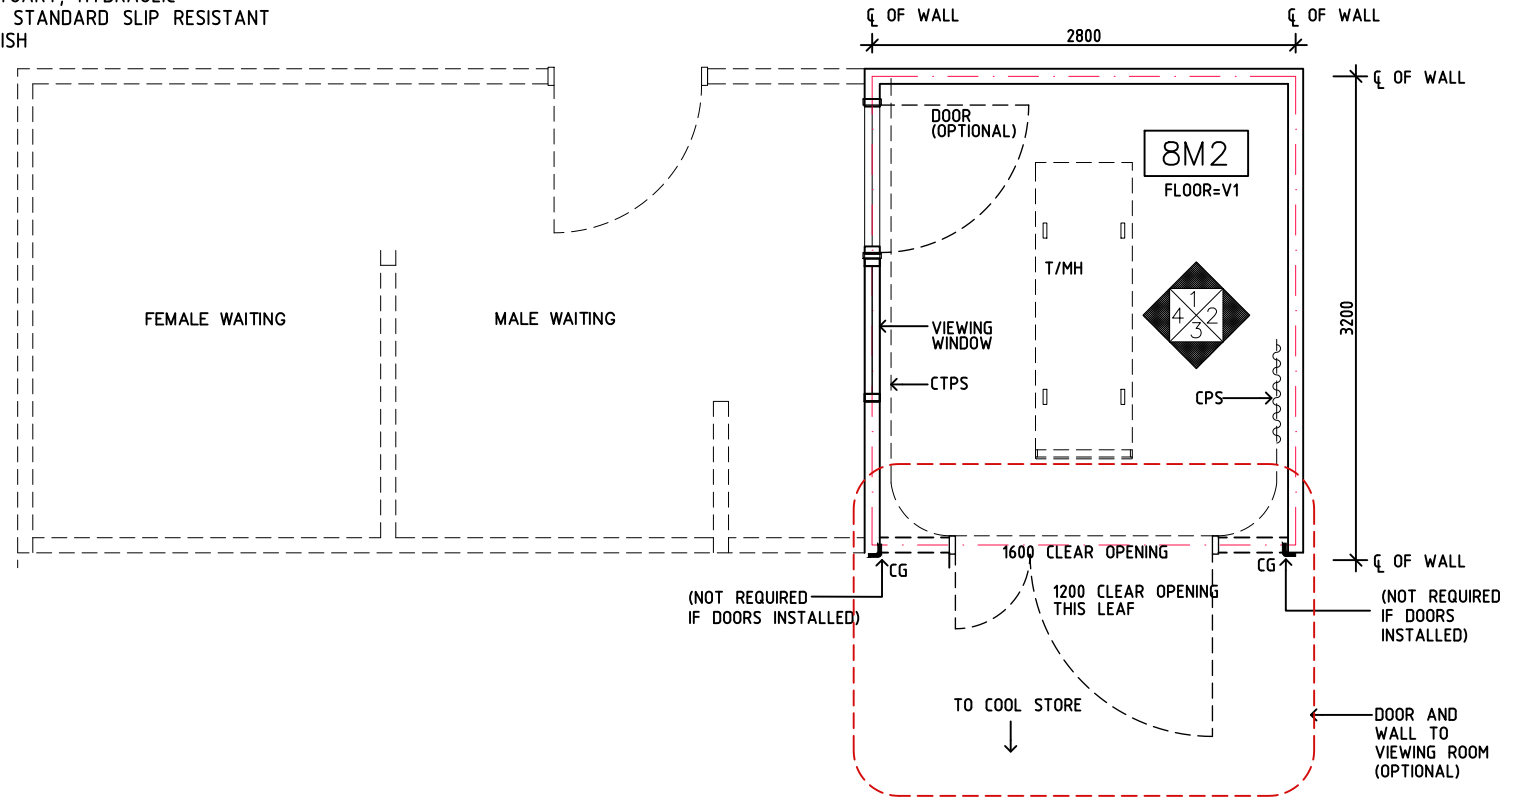


PLAN

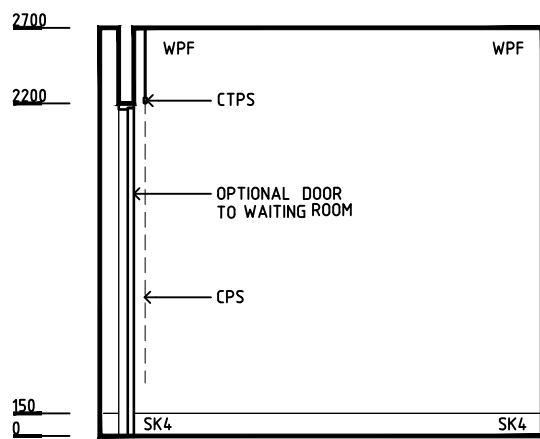


ELEVATION 1

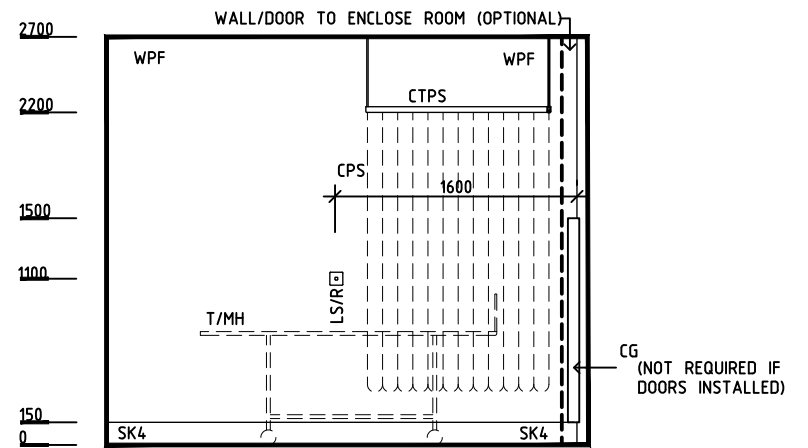

ELEVATION 2

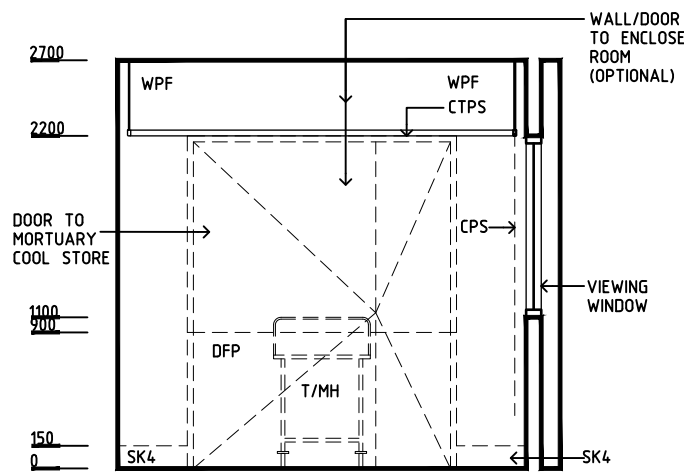

ELEVATION 3

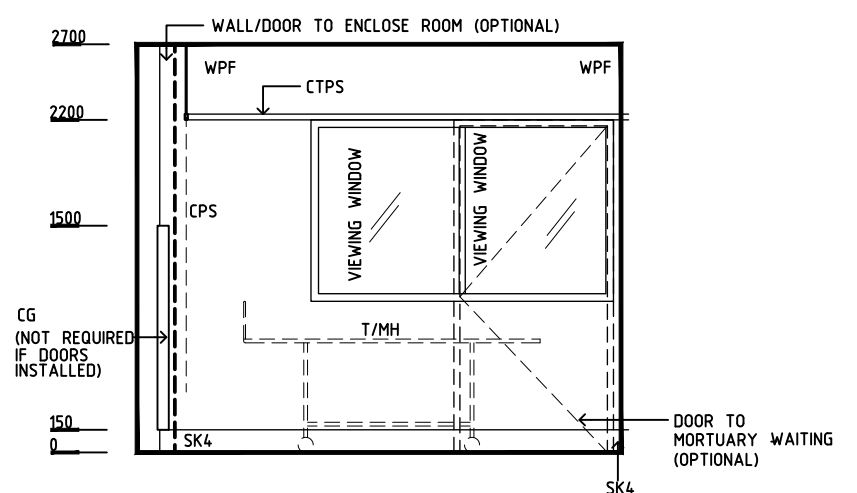

ELEVATION 4

REV	DESCRIPTION	DATE	BY	REV	DESCRIPTION	DATE	BY	COMPATIBILITY
1	FIRST ISSUE	24.10.10	CC	4	GENERAL REVISION	27.01.23	SS	
2	GENERAL REVISION	30.08.11	ASD					iHFG
3	GENERAL REVISION	31.10.12	KC					

iHFG Standard Components

Room Layout Sheet

Room Name **Mortuary- Viewing Room**

RLS Room Code

mor-vr-i

RDS Room Code

mor-vr-i

GENERAL NOTES:

THIS DRAWING TO BE READ IN CONJUNCTION WITH R.D.S. (ROOM DATA SHEETS) WHICH TAKES PRECEDENCE.

ALL SERVICES INDICATED ARE INDICATIVE AND SUBJECTED TO DETAILED PROJECT SPECIFIC ENGINEERING DESIGN.

CEILING LEGEND:

- PB PLASTERBOARD FLUSH SET SUSPENDED CEILING
- PC3 PLASTERBOARD SQUARE SET, CORNICE
- GRID LINE

WPT ← CEILING TYPE
2700 ← HEIGHT ABOVE F.F.L.



ELECTRICAL LEGEND:


 LIGHT-LED LIGHT

MECHANICAL LEGEND:

 EXHAUST GRILLE

FIRE SERVICES LEGEND:

-  SMOKE DETECTOR
-  SPRINKLER

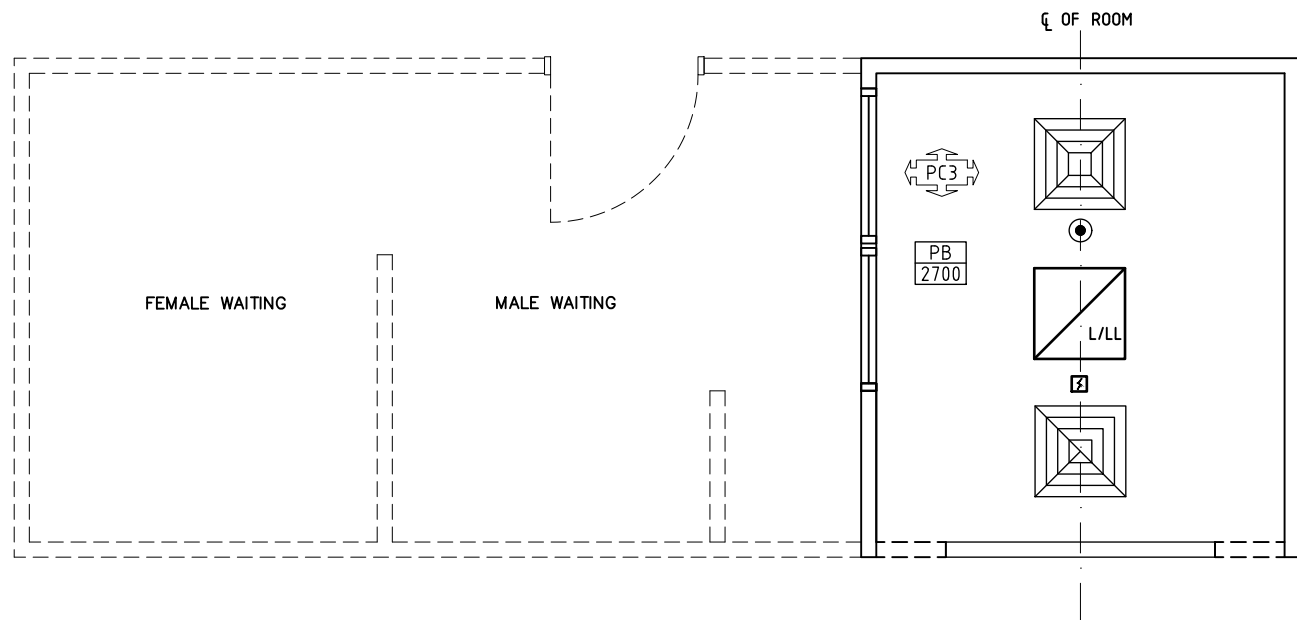

REFLECTED CEILING PLAN

REV	DESCRIPTION	DATE	BY	REV	DESCRIPTION	DATE	BY	COMPATIBILITY
1	FIRST ISSUE	24.10.10	LL	4	GENERAL REVISION	27.01.23	SS	iHFG
2	GENERAL REVISION	30.08.11	ASD					
3	GENERAL REVISION	31.10.12	KC					

DESIGNED	APPROVED	DATE	SCALE(S)	SHEET
SS	SA	27.01.23	1:50 in A3	2 of 2
CAD FILE NAME		PAPER DRAWING ID		ISSUE
mor-vr-i		mor-vr-i-2		4