

# iHFG Standard Components

## Room Layout Sheet

RLS Room Code


stbk-40-i

RDS Room Code


stbk-40-i

Room Name | **Store - Bulk, 40m2**

CR	CRASH RAIL
DFP	DOOR AND DOOR FRAME PROTECTION
FR/DD	FRIDGE - DOUBLE DOOR
SHM	METAL SHELVING
SK4	FLOOR VINYL COVERED SKIRTING
V1	VINYL FLOORING, STANDARD SLIP RESISTANT
WPF	WALL PAINT FINISH

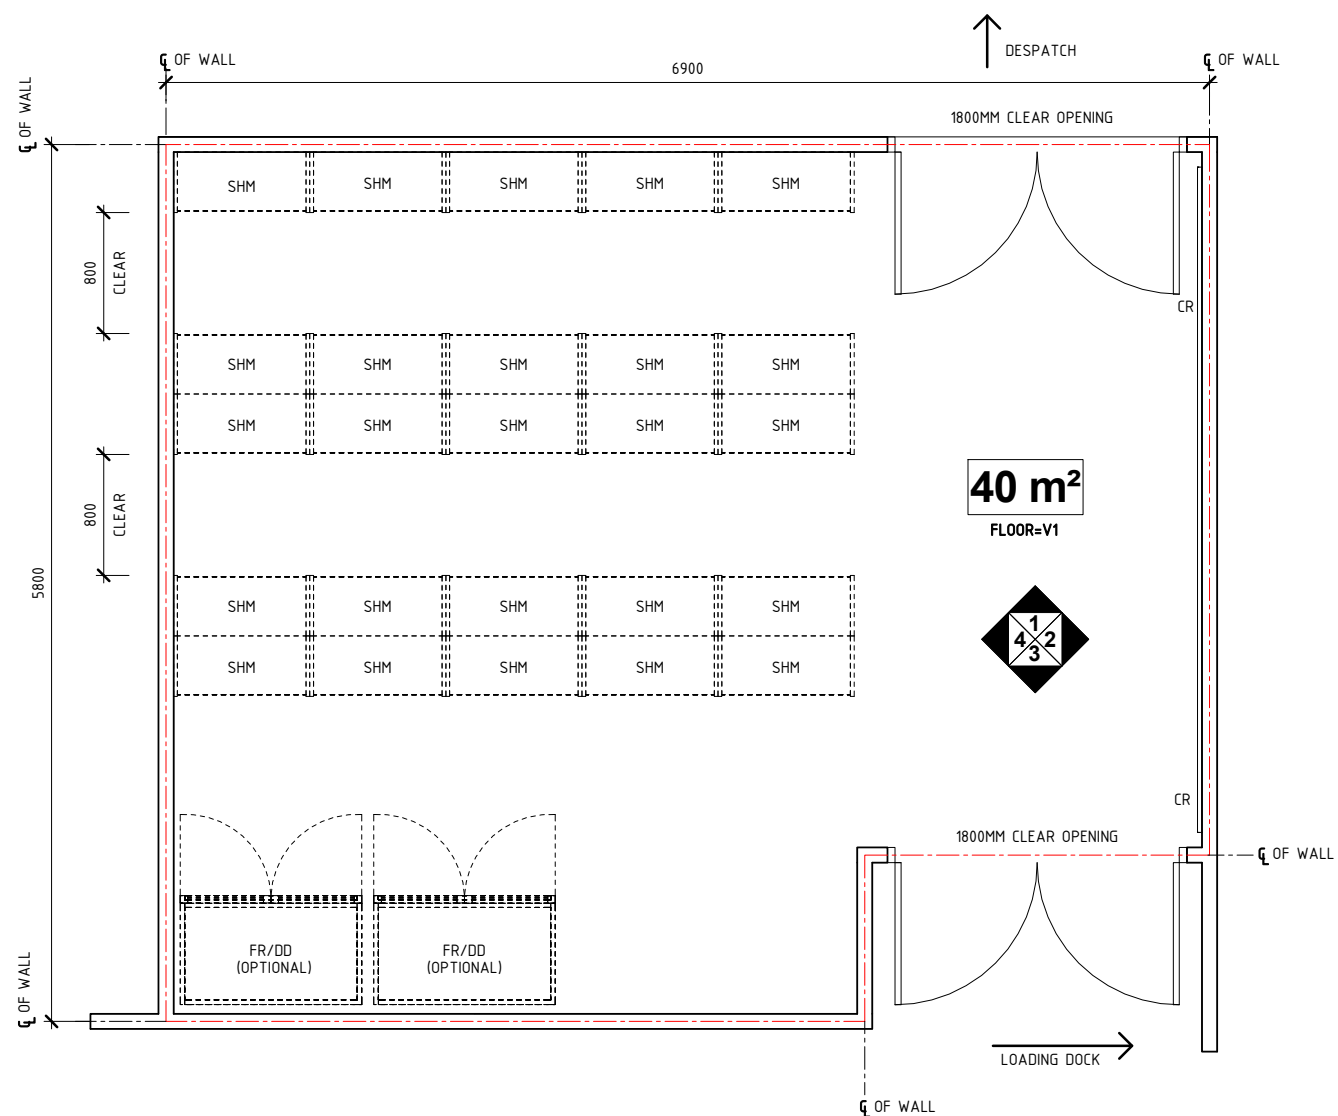

**PLAN**

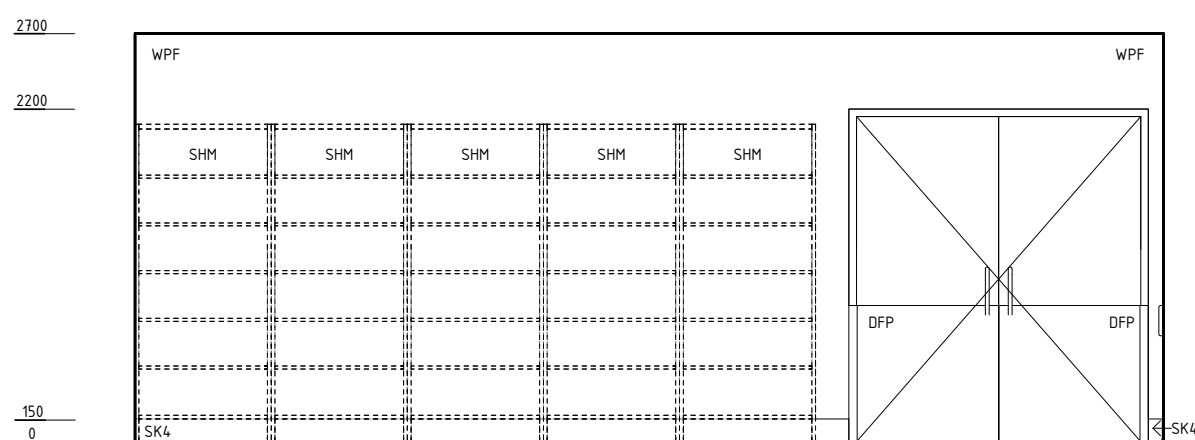

**ELEVATION 1**

REV	DESCRIPTION	DATE	BY	REV	DESCRIPTION	DATE	BY	COMPATIBILITY				
1	FIRST ISSUE	24.04.10	CC	4	GENERAL REVISION	25.05.23	AM	iHFG				
2	GENERAL REVISION	30.08.11	SK									
3	GENERAL REVISION	31.10.12	KC									
								DESIGNED	APPROVED	DATE	SCALE(S)	SHEET
								AM	SA	25.05.23	1 : 50	1 OF 4
								REVIT FILE NAME		PAPER DRAWING ID		ISSUE
								stbk-40-i		stbk-40-i-1		4

# iHFG Standard Components

## Room Layout Sheet

RLS Room Code

stbk-40-i


RDS Room Code

stbk-40-i


Room Name

Store - Bulk, 40m2


COM/1	COMMUNICATION OUTLET - SINGLE
COM/2	COMMUNICATION OUTLET - DOUBLE
CR	CRASH RAIL
DFP	DOOR AND DOOR FRAME PROTECTION
FR/DD	FRIDGE - DOUBLE DOOR
LS/R	LIGHT SWITCH - ROOM
PO/2	POWER OUTLET - DOUBLE
PO/2E	POWER OUTLET - EMERGENCY, DOUBLE
SHM	METAL SHELVING
SK4	FLOOR VINYL COVERED SKIRTING
WPF	WALL PAINT FINISH

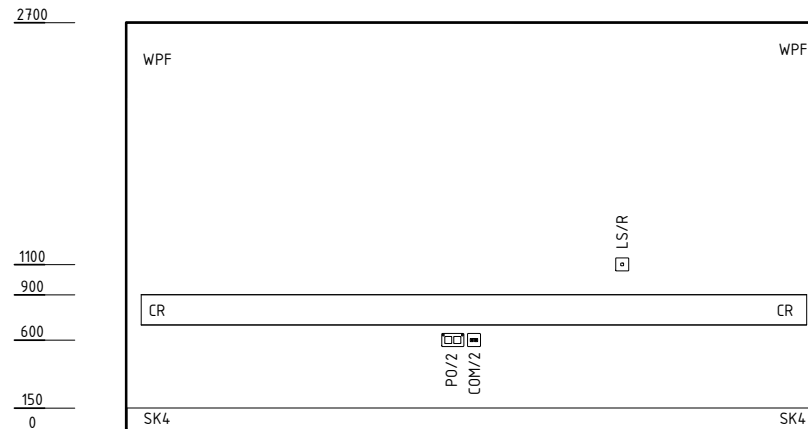

**ELEVATION 2**

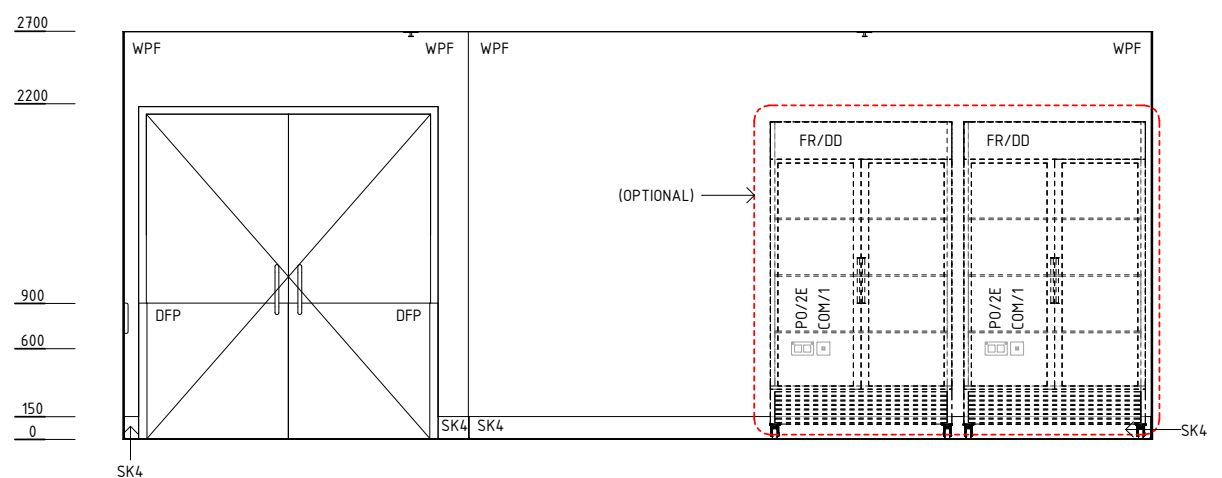

**ELEVATION 3**

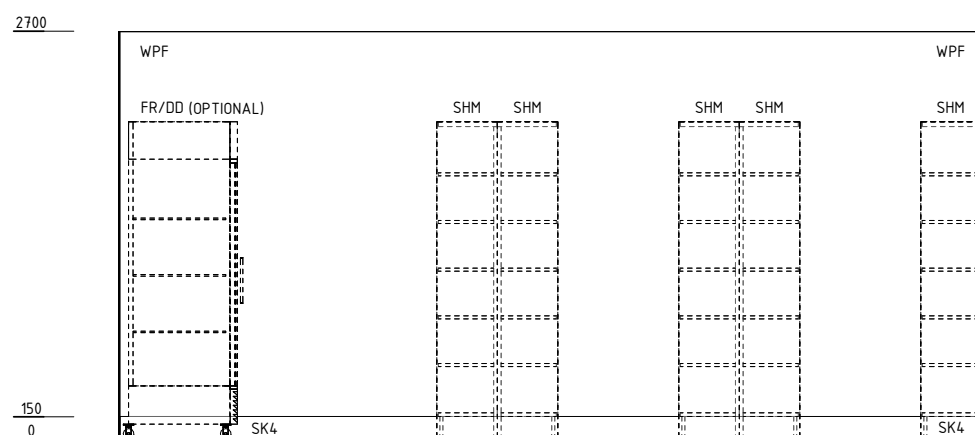

**ELEVATION 4**

REV	DESCRIPTION	DATE	BY	REV	DESCRIPTION	DATE	BY	COMPATIBILITY				
1	FIRST ISSUE	24.04.10	CC	4	GENERAL REVISION	25.05.23	AM	iHFG				
2	GENERAL REVISION	30.08.11	SK									
3	GENERAL REVISION	31.10.12	KC									
								DESIGNED	APPROVED	DATE	SCALE(S)	SHEET
								AM	SA	25.05.23	1 : 50	2 OF 4
								REVIT FILE NAME		PAPER DRAWING ID		ISSUE
								stbk-40-i		stbk-40-i-2		4



International Health Facility Guidelines at:  
[www.healthdesign.com.au/iHFG](http://www.healthdesign.com.au/iHFG)  
 Editable version of Standard Components on  
 Health Facility Briefing System (HFBS) at:  
[www.healthdesign.com.au/TAHPI](http://www.healthdesign.com.au/TAHPI)



# iHFG Standard Components

## Room Layout Sheet

RLS Room Code

stbk-40-i

RDS Room Code

stbk-40-i

Room Name


Store - Bulk, 40m2

### GENERAL NOTES:

THIS DRAWING TO BE READ IN CONJUNCTION WITH R.D.S. (ROOM DATA SHEETS) WHICH TAKES PRECEDENCE.


ALL SERVICES INDICATED ARE INDICATIVE AND SUBJECTED TO DETAILED PROJECT SPECIFIC ENGINEERING DESIGN.

### CEILING LEGEND:

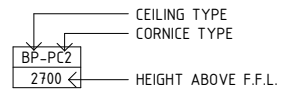

PBT-PC5 PLASTERBOARD DROP-IN CEILING TILES (PREFINISHED) WITH POWDERCOAT ALUMINIUM CORNICE, FLUSHED AGAINST WALL  
TILE CEILING GRID (600 x 600)



### ELECTRICAL LEGEND:

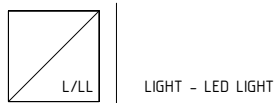

### MECHANICAL LEGEND:



### FIRE SERVICES LEGEND:

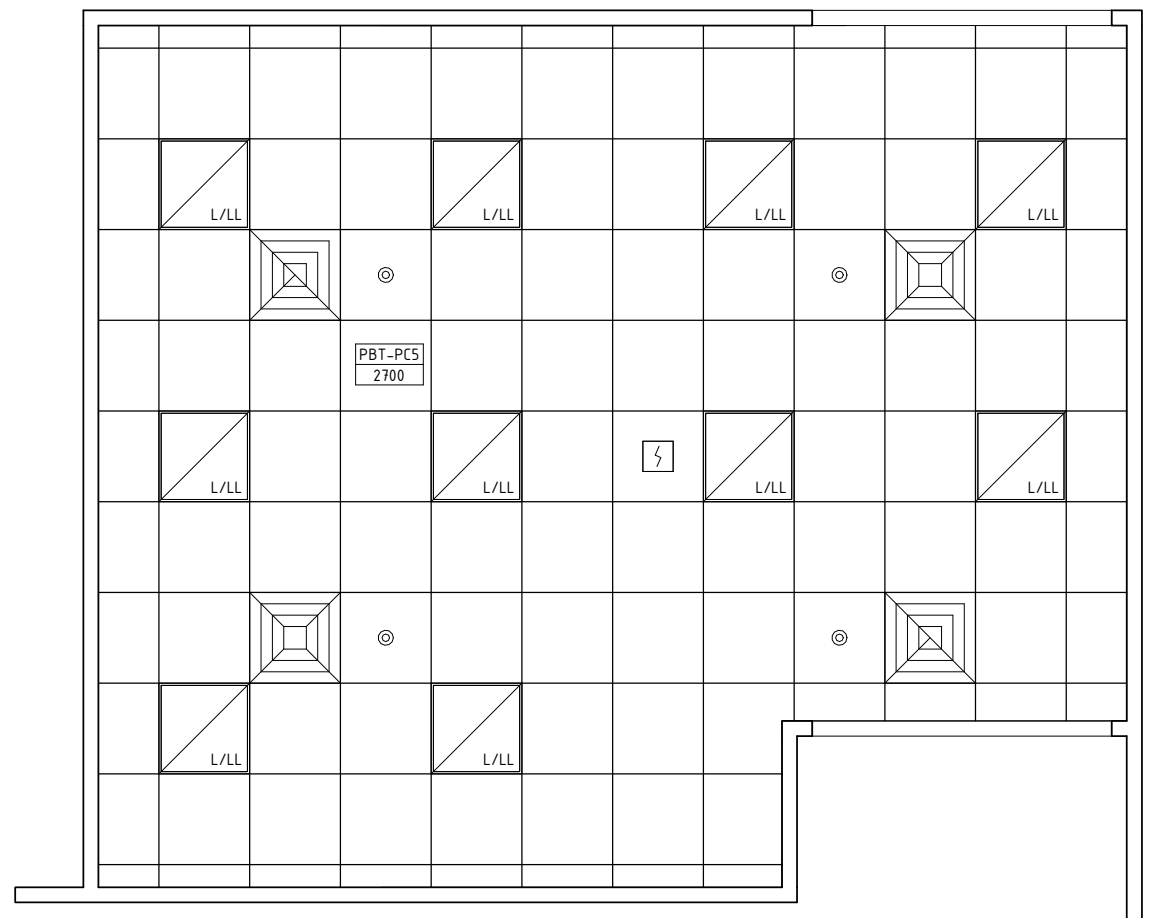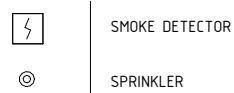

## REFLECTED CEILING PLAN

REV	DESCRIPTION	DATE	BY	REV	DESCRIPTION	DATE	BY	COMPATIBILITY																				
1	FIRST ISSUE	24.04.10	CC	4	GENERAL REVISION	25.05.23	AM	iHFG																				
2	GENERAL REVISION	30.08.11	SK																									
3	GENERAL REVISION	31.10.12	KC																									
<table border="1"> <thead> <tr> <th>DESIGNED</th> <th>APPROVED</th> <th>DATE</th> <th>SCALE(S)</th> <th>SHEET</th> </tr> </thead> <tbody> <tr> <td>AM</td> <td>SA</td> <td>25.05.23</td> <td>1 : 50</td> <td>3 OF 4</td> </tr> <tr> <td colspan="2">REVIT FILE NAME</td> <td colspan="2">PAPER DRAWING ID</td> <td>ISSUE</td> </tr> <tr> <td colspan="2">stbk-40-i</td> <td colspan="2">stbk-40-i-3</td> <td>4</td> </tr> </tbody> </table>								DESIGNED	APPROVED	DATE	SCALE(S)	SHEET	AM	SA	25.05.23	1 : 50	3 OF 4	REVIT FILE NAME		PAPER DRAWING ID		ISSUE	stbk-40-i		stbk-40-i-3		4	
DESIGNED	APPROVED	DATE	SCALE(S)	SHEET																								
AM	SA	25.05.23	1 : 50	3 OF 4																								
REVIT FILE NAME		PAPER DRAWING ID		ISSUE																								
stbk-40-i		stbk-40-i-3		4																								

# iHFG Standard Components

Room Layout Sheet

RLS Room Code


stbk-40-i

RDS Room Code


stbk-40-i

Room Name

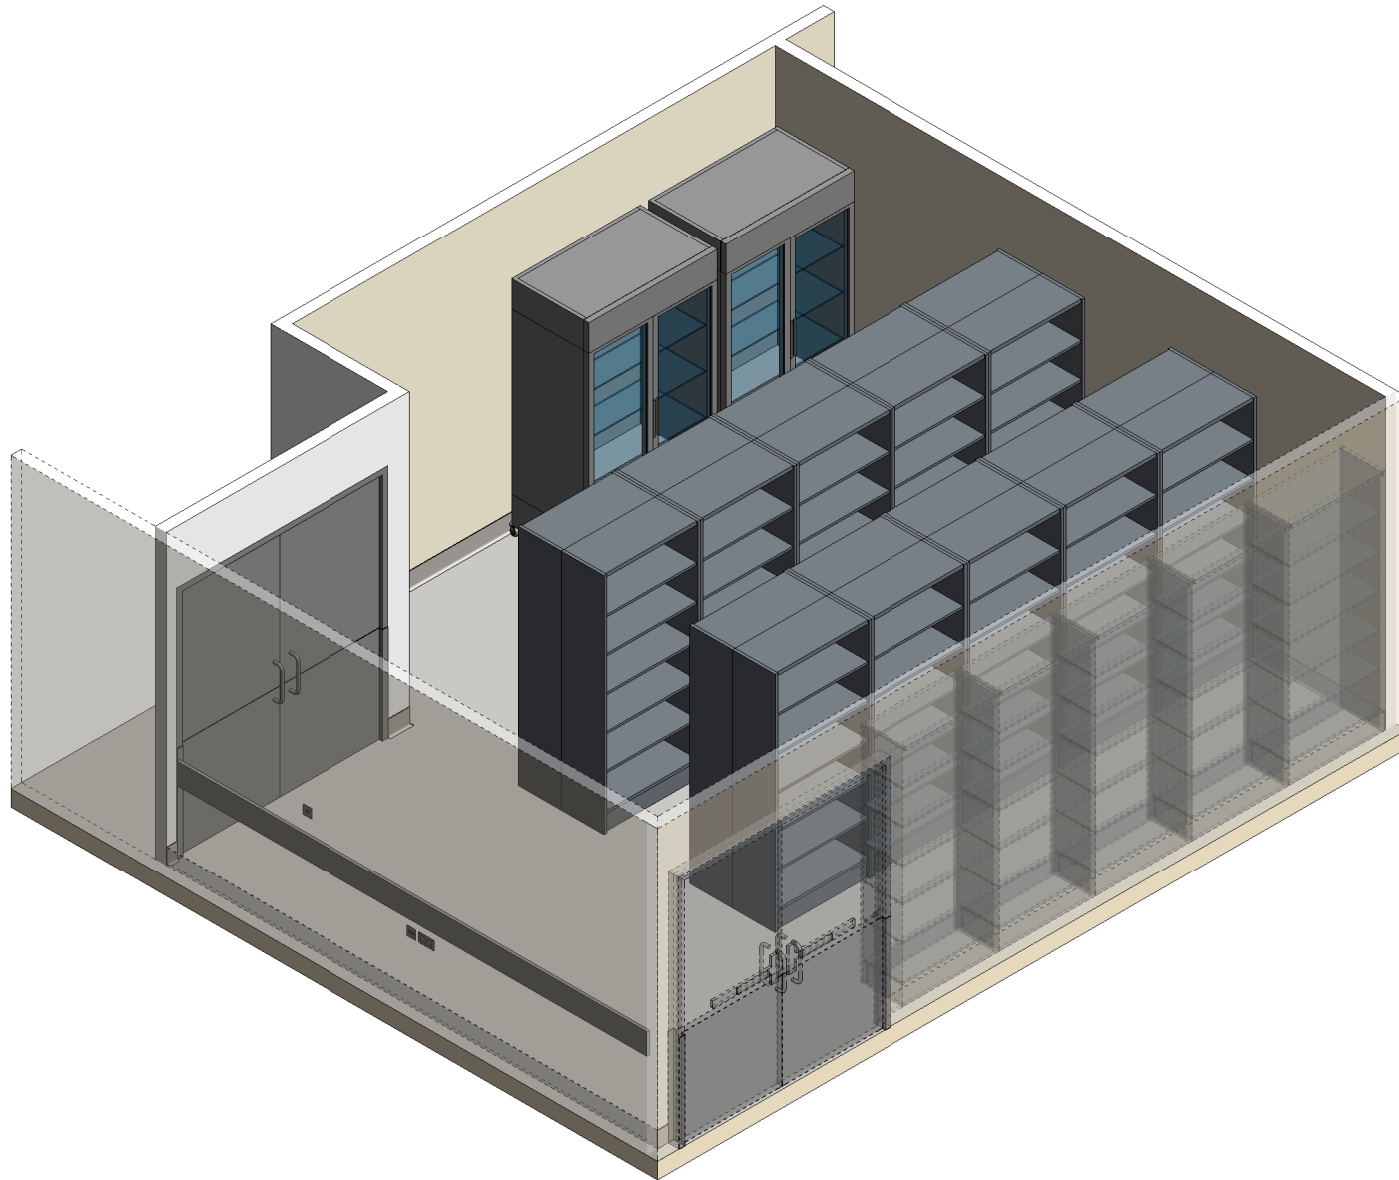


Store - Bulk, 40m2

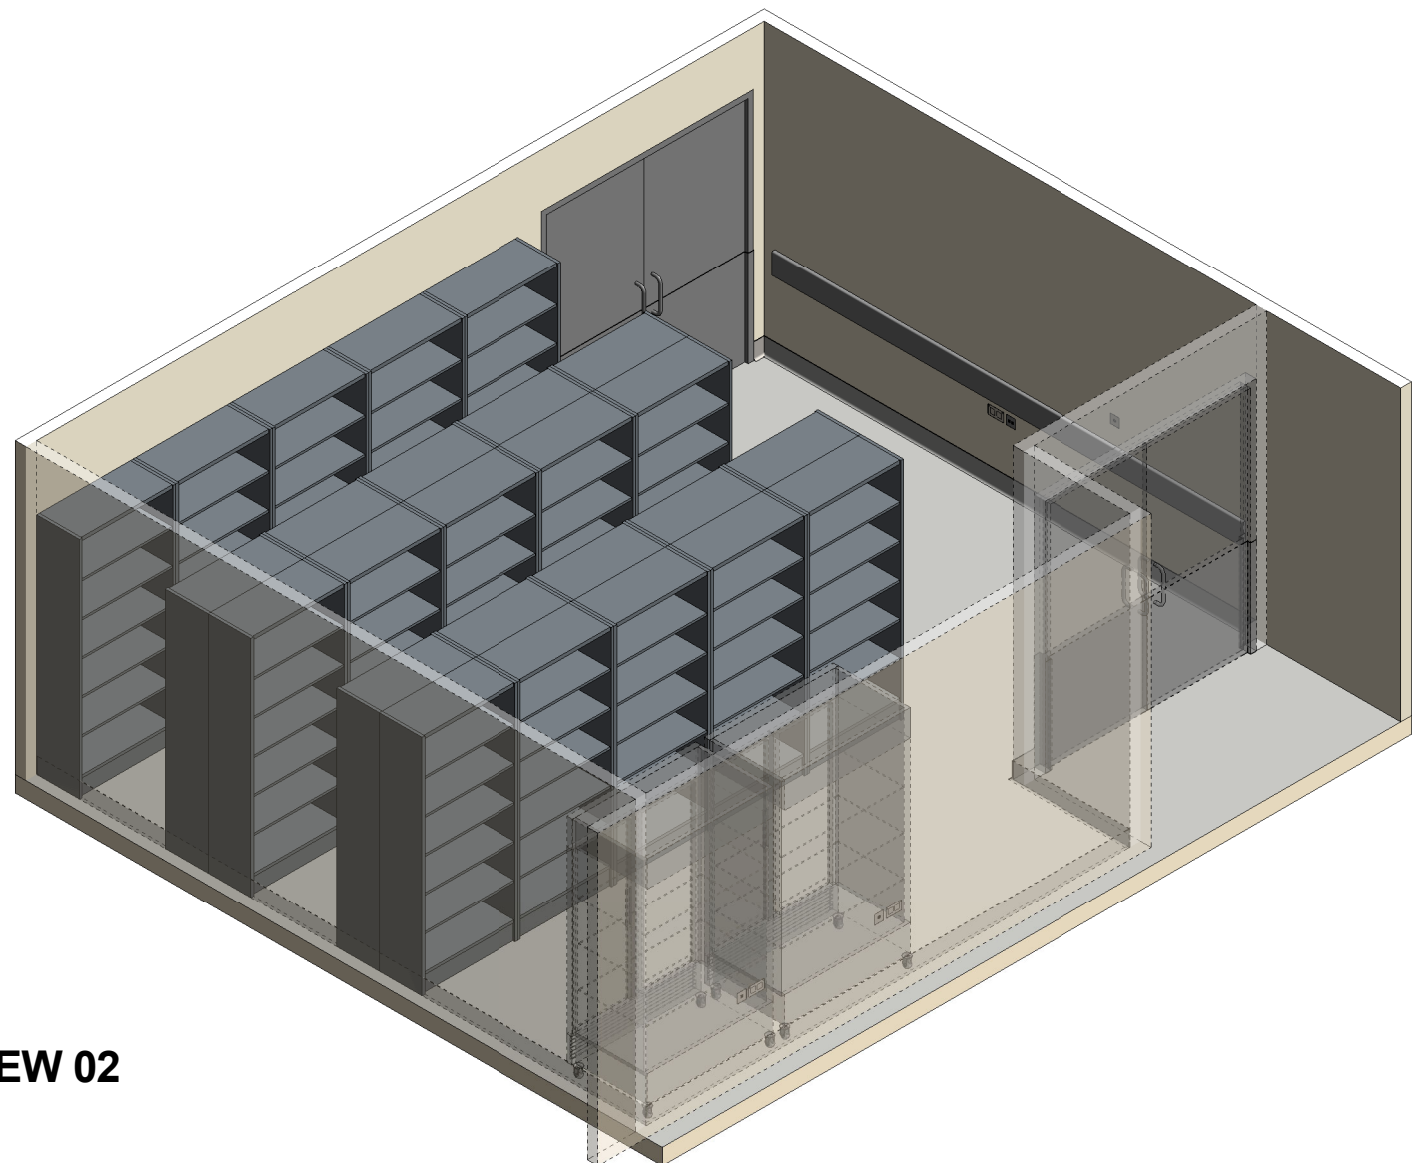

**ISOMETRIC VIEW 01**



**ISOMETRIC VIEW 02**

REV	DESCRIPTION	DATE	BY	REV	DESCRIPTION	DATE	BY	COMPATIBILITY															
1	FIRST ISSUE	24.04.10	CC	4	GENERAL REVISION	25.05.23	AM																
2	GENERAL REVISION	30.08.11	SK																				
3	GENERAL REVISION	31.10.12	KC																				
 <b>International Health Facility Guidelines</b>								<table border="1"> <thead> <tr> <th>DESIGNED</th> <th>APPROVED</th> <th>DATE</th> <th>SCALE(S)</th> <th>SHEET</th> </tr> </thead> <tbody> <tr> <td>AM</td> <td>SA</td> <td>25.05.23</td> <td></td> <td>4 OF 4</td> </tr> <tr> <td colspan="2"> <b>REVISIT FILE NAME</b> stbk-40-i                 </td> <td colspan="2"> <b>PAPER DRAWING ID</b> stbk-40-i-4                 </td> <td> <b>ISSUE</b> 4                 </td> </tr> </tbody> </table>	DESIGNED	APPROVED	DATE	SCALE(S)	SHEET	AM	SA	25.05.23		4 OF 4	<b>REVISIT FILE NAME</b> stbk-40-i		<b>PAPER DRAWING ID</b> stbk-40-i-4		<b>ISSUE</b> 4
DESIGNED	APPROVED	DATE	SCALE(S)	SHEET																			
AM	SA	25.05.23		4 OF 4																			
<b>REVISIT FILE NAME</b> stbk-40-i		<b>PAPER DRAWING ID</b> stbk-40-i-4		<b>ISSUE</b> 4																			
<small>International Health Facility Guidelines at: www.healthdesign.com.au/iHFG Editable version of Standard Components on Health Facility Briefing System (HFBS) at: www.healthdesign.com.au ©TAHPI</small>																							

This document is for advisory purpose only